



Layout Plan

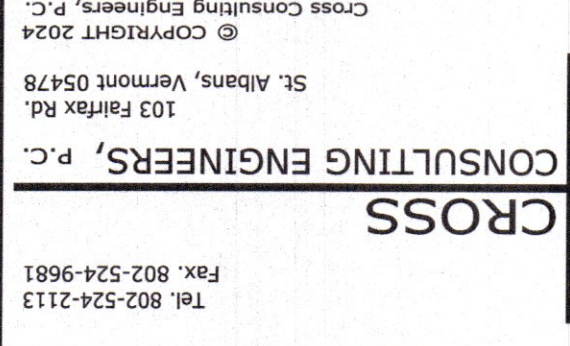

PROJECT: 21001
DATE: March 26, 2024
DESIGN: NRB
DRAWN: NRB
CHECKED: PJG
APPROVED: PJG

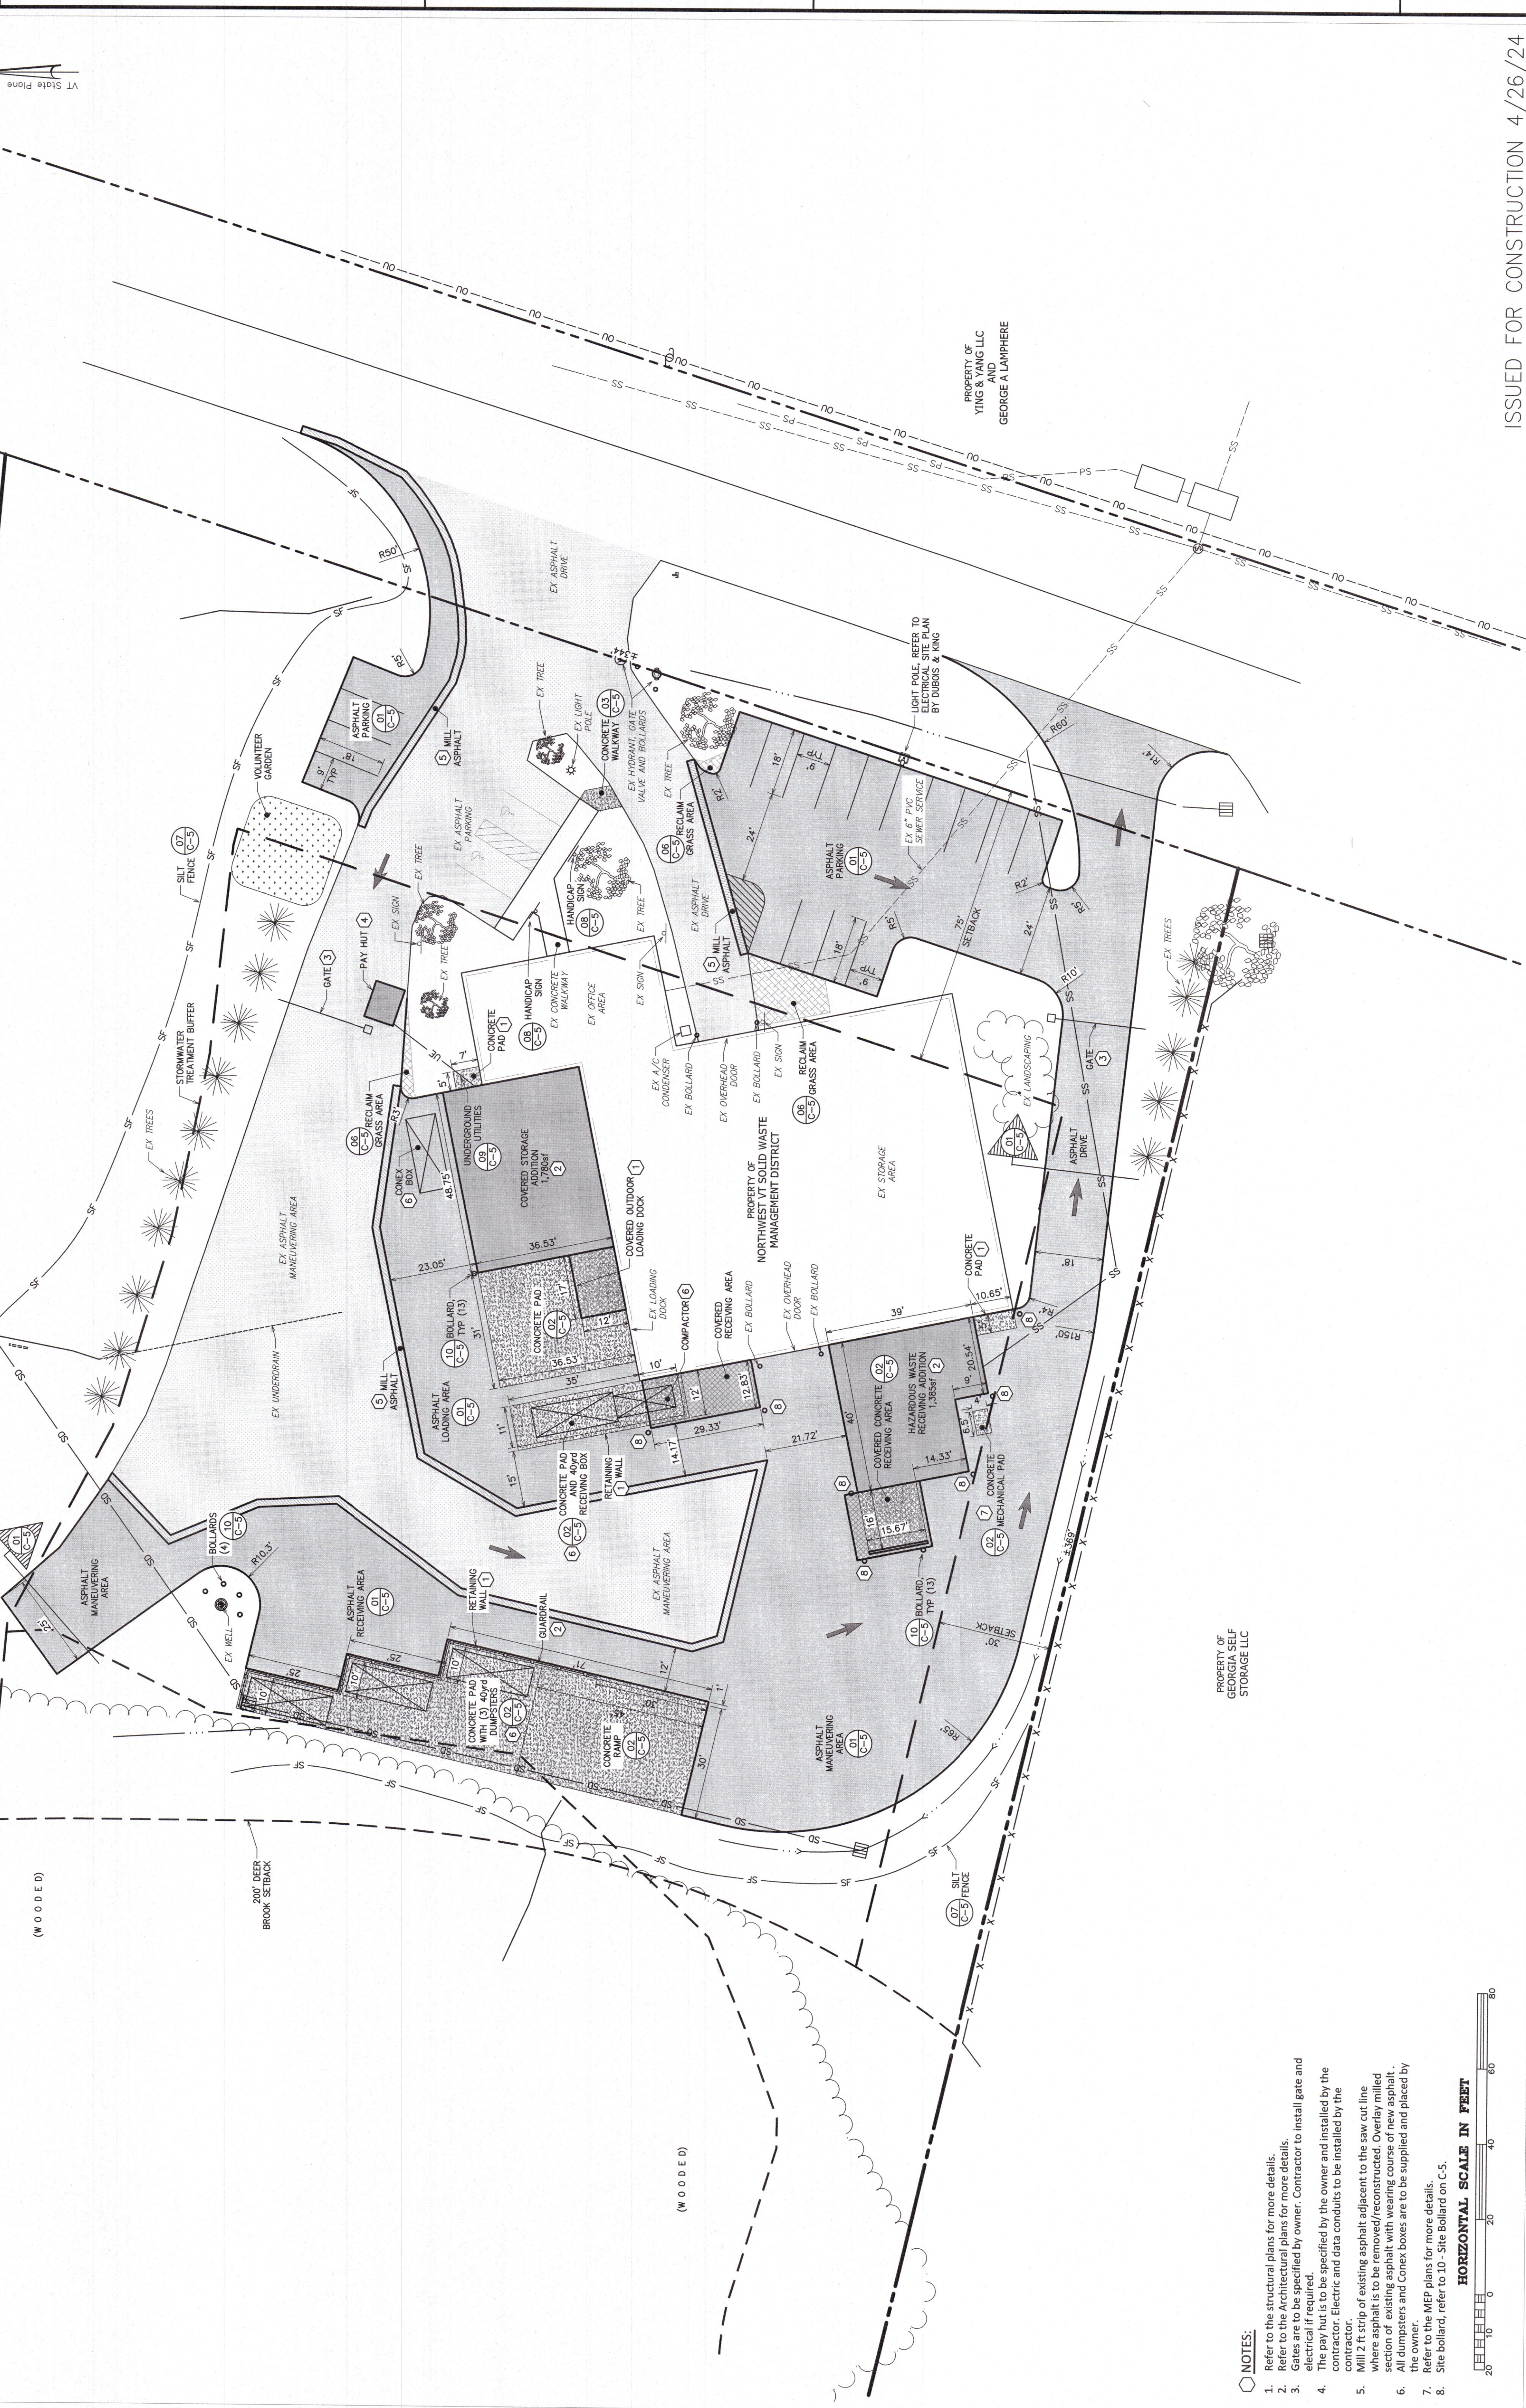

- NOTES:**
1. Refer to the structural plans for more details.
 2. Refer to the architectural plans for more details.
 3. Gates to be installed by owner. Contractor to install gate and electrical if required.
 4. The pay hut is to be specified by the owner and installed by the contractor. Electric and data conduits to be installed by the contractor.
 5. Mill 2 ft strip of existing asphalt adjacent to the saw cut line where asphalt is to be removed/reconstructed. Overlay milled section of existing asphalt with wearing course of new asphalt.
 6. All dumpsters and Conex boxes are to be supplied and placed by the owner.
 7. Refer to the MEP plans for more details.
 8. Site bollard, refer to 10 - Site Bollard on C-5.

