


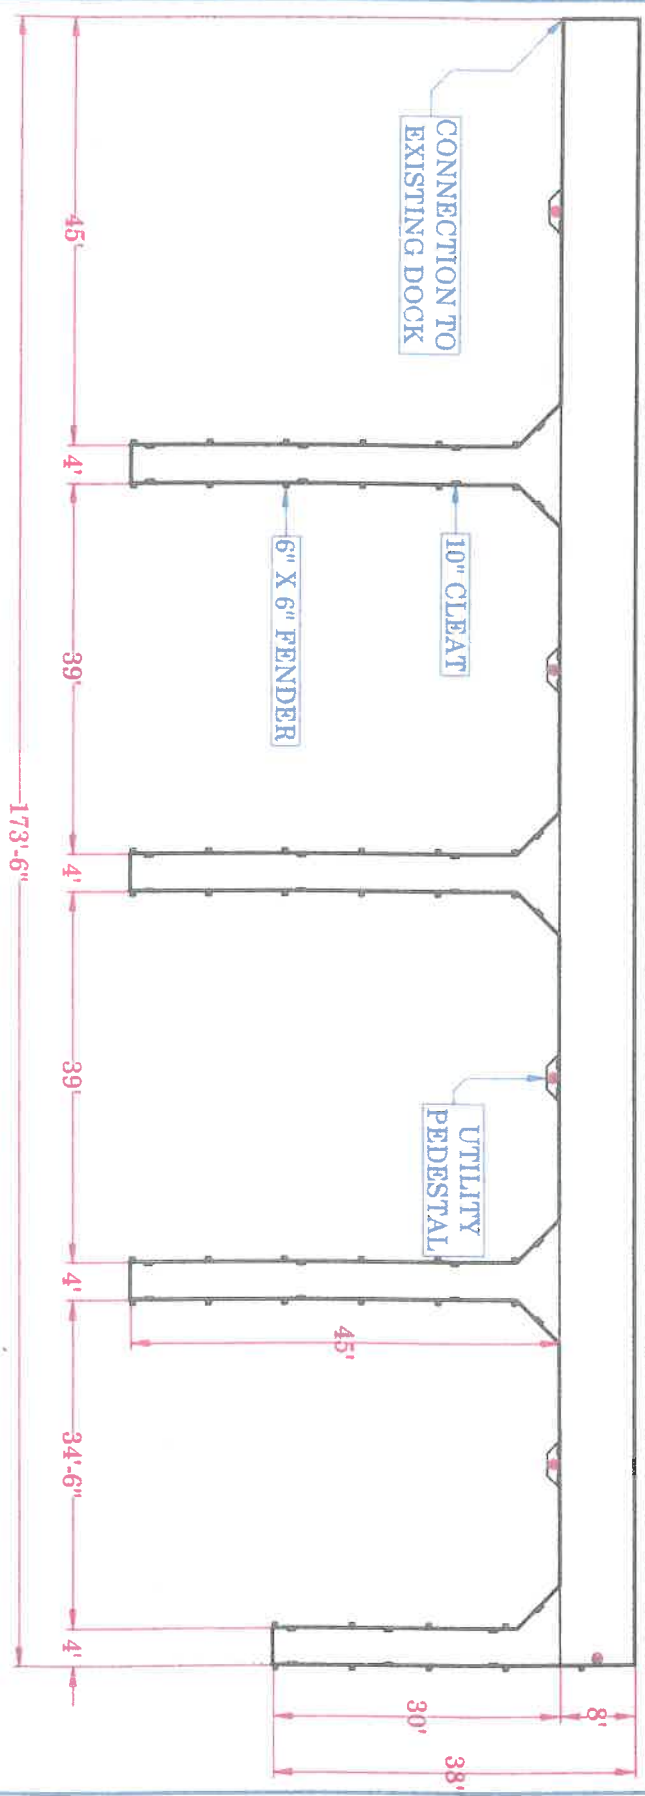

EXISTING SEAWALL



CITY OF GLADSTONE

MARINA EXPANSION



FLotation DOCKING SYSTEMS
PO BOX 178
160 HODECK ST.
CEDARVILLE, MI 49719
(906) 484-3422
WWW.FLOTATIONDOCKING.COM

SHEET TITLE:

CONCEPTUAL PLAN

DATE: 6/15/15

SCALE: NTS

DRAFTED BY: CDC

REVISIONS: