




Exhibit D - Building Elevations
Page 1 of 5


G3SE Material SF & Percentage Table						
	TOTAL	ATLAS BRICK	SONOMA STONE	FACIA/ CANOPY	GLAZING	SIGNAGE
FRONT FACADE:	1635 SF	693 SF 42%	243 SF 15%	171 SF 11%	361 SF 22%	167 SF 10%
SIDE FACADES:	912 SF	415 SF 46%	147 SF 16%	48 SF 5%	302 SF 33%	




	QuikTrip			Store # 1927 Custom G3SE Sonoma Stone		Address: SWC IH-30 & MacArthur Blvd		City, State: Grand Prairie, TX		<div style="color: red; font-weight: bold; font-size: 1.2em;">APPROVED</div> <div style="color: blue; font-style: italic;">Joe K</div> <div style="color: blue; font-size: 0.8em;">10/19/2022</div>	
	Serial # 08-1927-G3SE		Scale: 1/8"=1'-0"		Issue Date: 10.19.23		Drawn By: JK		Rev/Notes:	
4750 South 129th East Ave. Tulsa, OK 74134-7008 P.O. Box 3475 Tulsa, OK 74101-3475 (918) 433-1750	
COPYRIGHT © 2011 QUIKTRIP CORPORATION DESIGN PATENTS QUIKTRIP PLANS ARE THE EXCLUSIVE PROPERTY OF QUIKTRIP CORPORATION, TULSA, OKLAHOMA. THESE PLANS ARE PROTECTED IN THEIR ENTIRETY BY DOMESTIC AND INTERNATIONAL COPYRIGHT AND PATENT STATUTES. ANY UNAUTHORIZED USE, REPRODUCTION, PUBLICATION, DISTRIBUTION OR SALE IN WHOLE OR IN PART, IS STRICTLY FORBIDDEN.	

Exhibit D - Building Elevations
Page 2 of 5

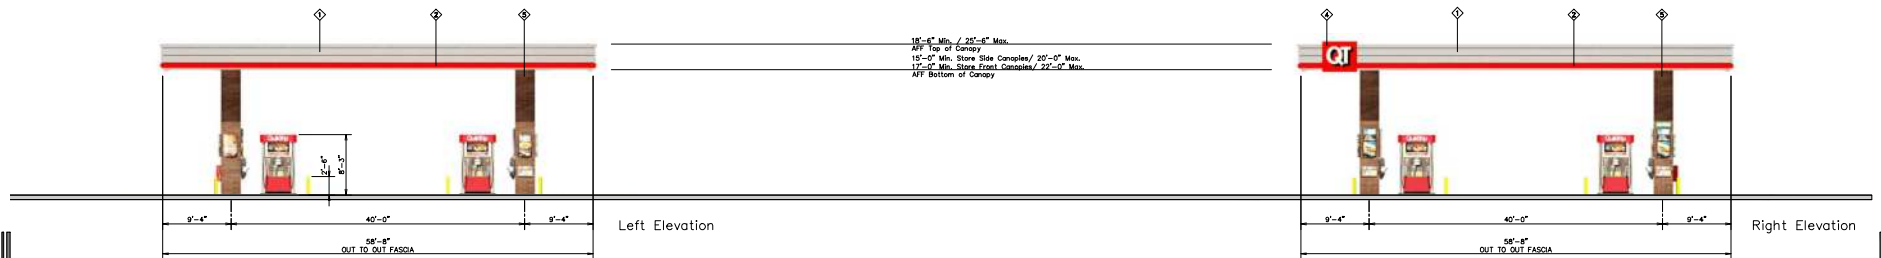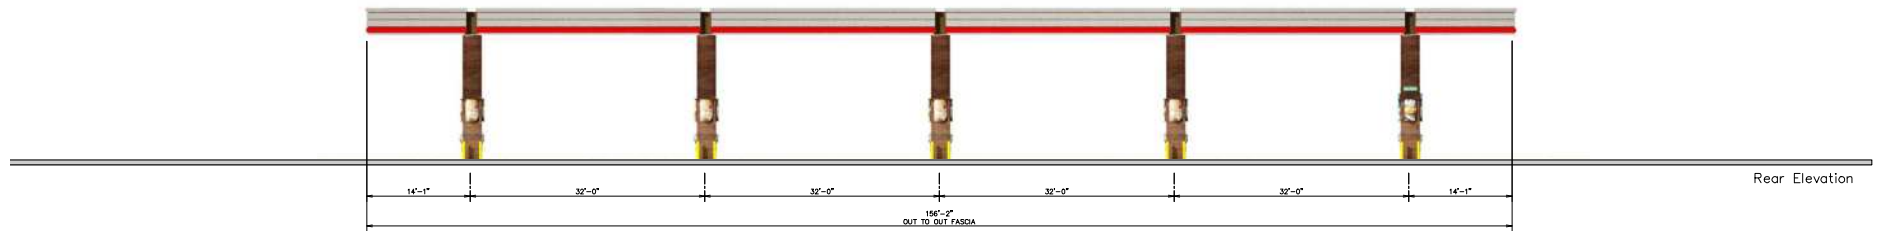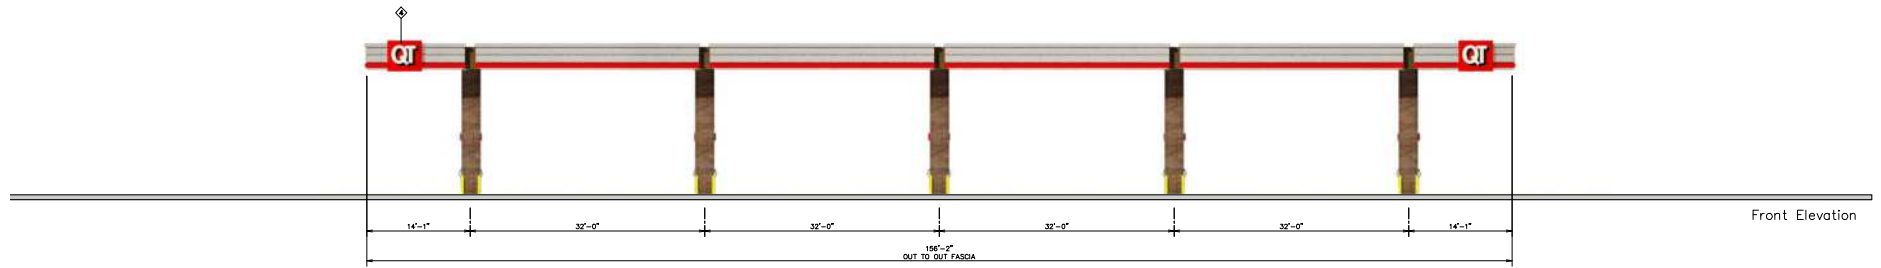

	QuikTrip 4705 South 129th East Ave. Tulsa, OK 74134-7008 P.O. Box 3475 Tulsa, OK 74101-3475 (918) 415-1700	Store # 1927 Double Stack 10 Canopy Elevations		Address: SWC IH30 & MacArthur Blvd		City, State: Grand Prairie, TX		<table border="1"><thead><tr><th>①</th><th>FINISH</th><th>MANUFACTURER</th><th>SPECIFICATION</th></tr>
Serial # 08-1927-GD10	Scale: 1/8"=1'-0"	Issue Date: 10.27.23	Drawn By: JK	Rev/Notes:	COPYRIGHT © 2011 QUIKTRIP CORPORATION DESIGN PATENTS QUIKTRIP PLANS ARE THE EXCLUSIVE PROPERTY OF QUIKTRIP CORPORATION, TULSA, OKLAHOMA. THESE PLANS ARE PROTECTED BY TRADE SECRET AND INTERNATIONAL COPYRIGHT AND PATENT STATUTES. ANY UNAUTHORIZED USE, REPRODUCTION, PUBLICATION, DISTRIBUTION OR SALE IN WHOLE OR IN PART, IS STRICTLY FORBIDDEN.																															

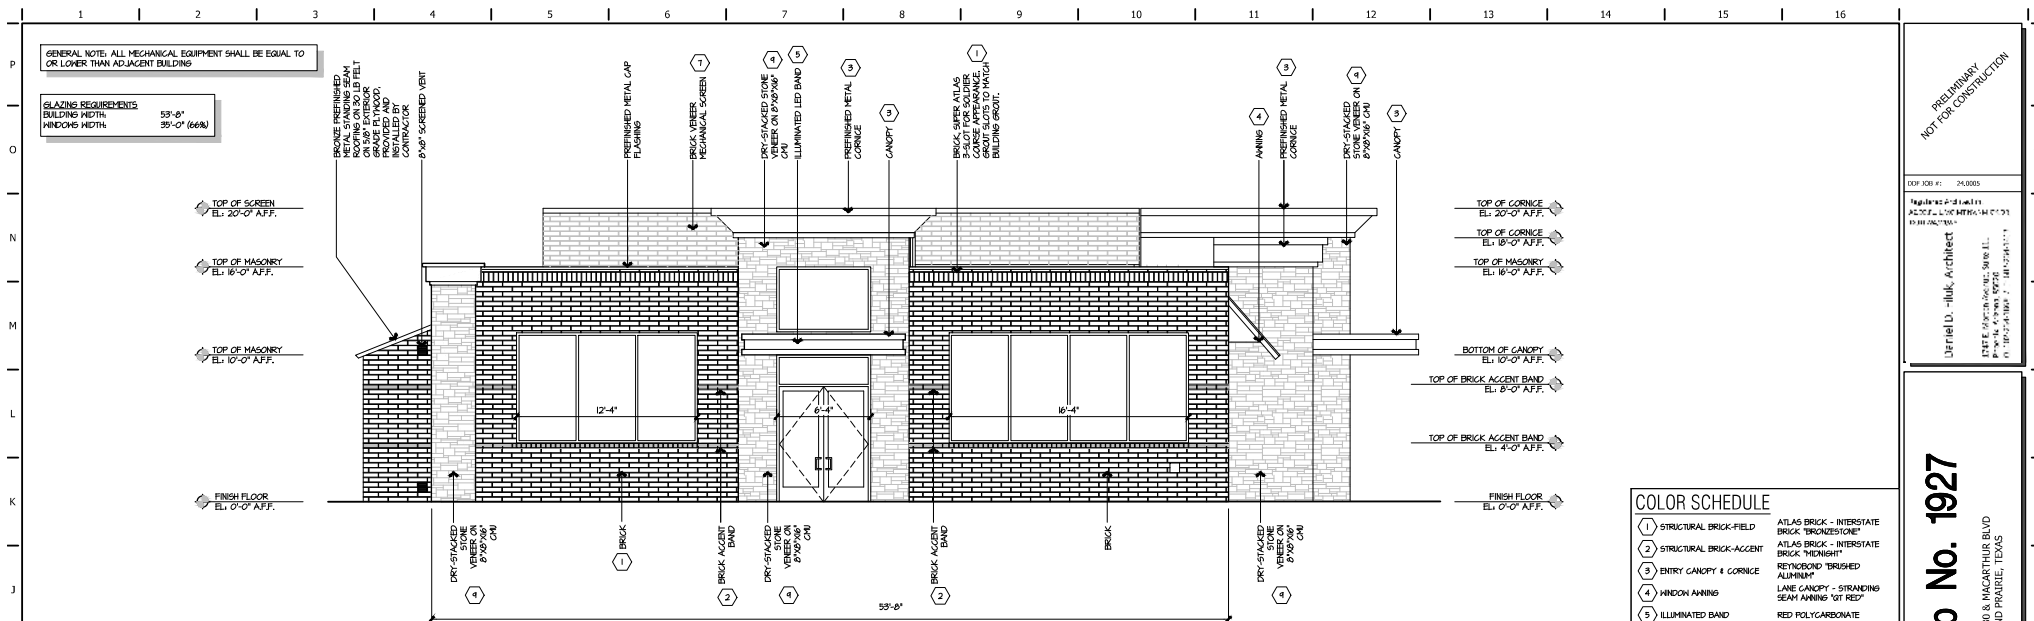

H1	SIDE ELEVATION
----	----------------

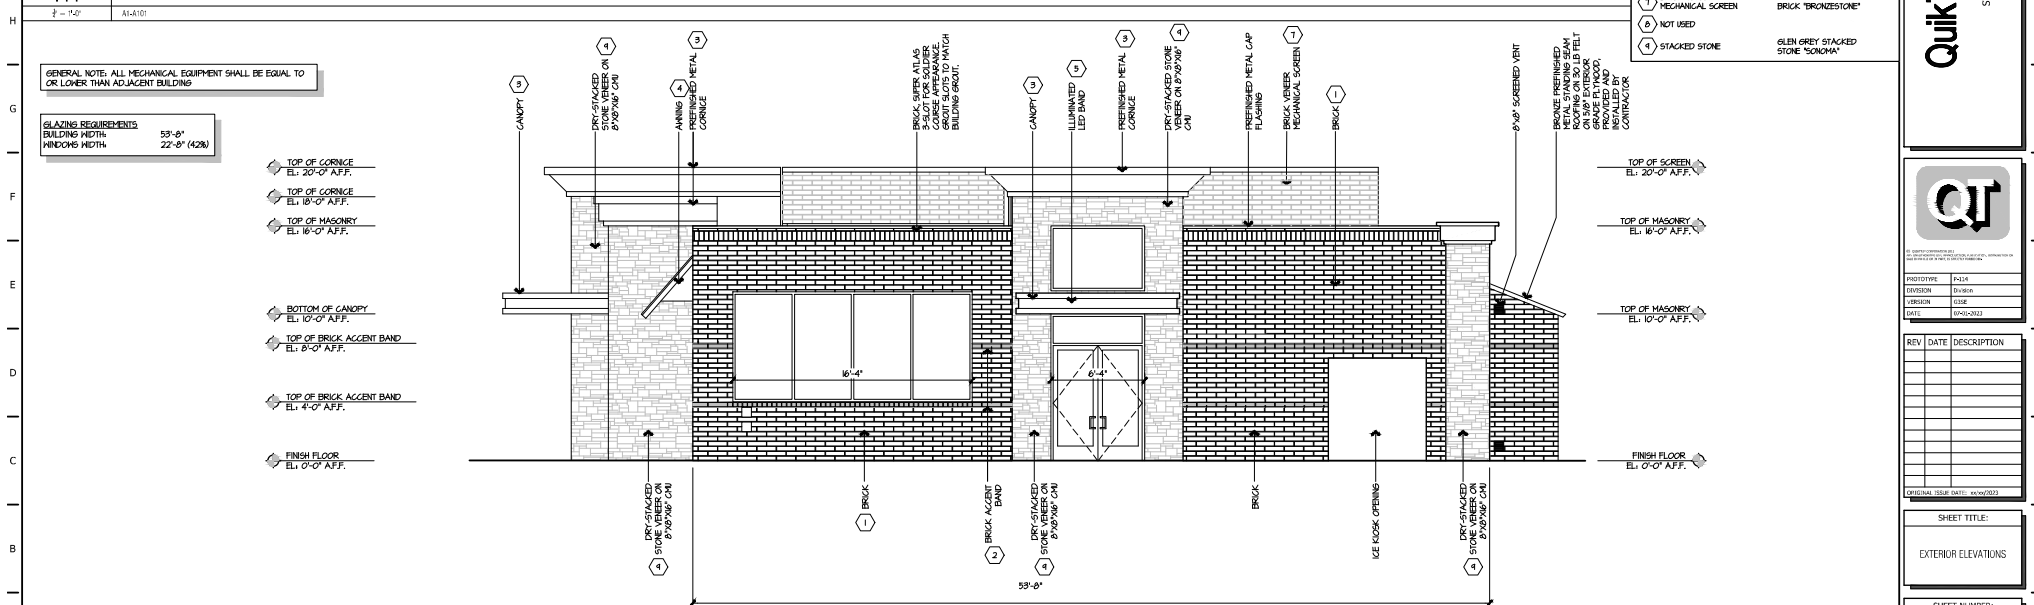

A1	SIDE ELEVATION
----	----------------

PRELIMINARY
NOT FOR CONSTRUCTION

DOF JOB #: 24,0005



QuikTrip No. 1927

SWC IH-30 & MACARTHUR BLVD



PROTOTYPE	P-124
DIVISION	Division
DATE	07-01-2023

REV	DATE	DESCRIPTION

ORIGINAL ISSUE DATE: xx/xx/xxxx

SHEET TITLE:

SHEET TITLE:

SHEET NUMBER:

SHEET NUMBER:

A202

