


Exhibit C - Concept Plan  
Page 1 of 1

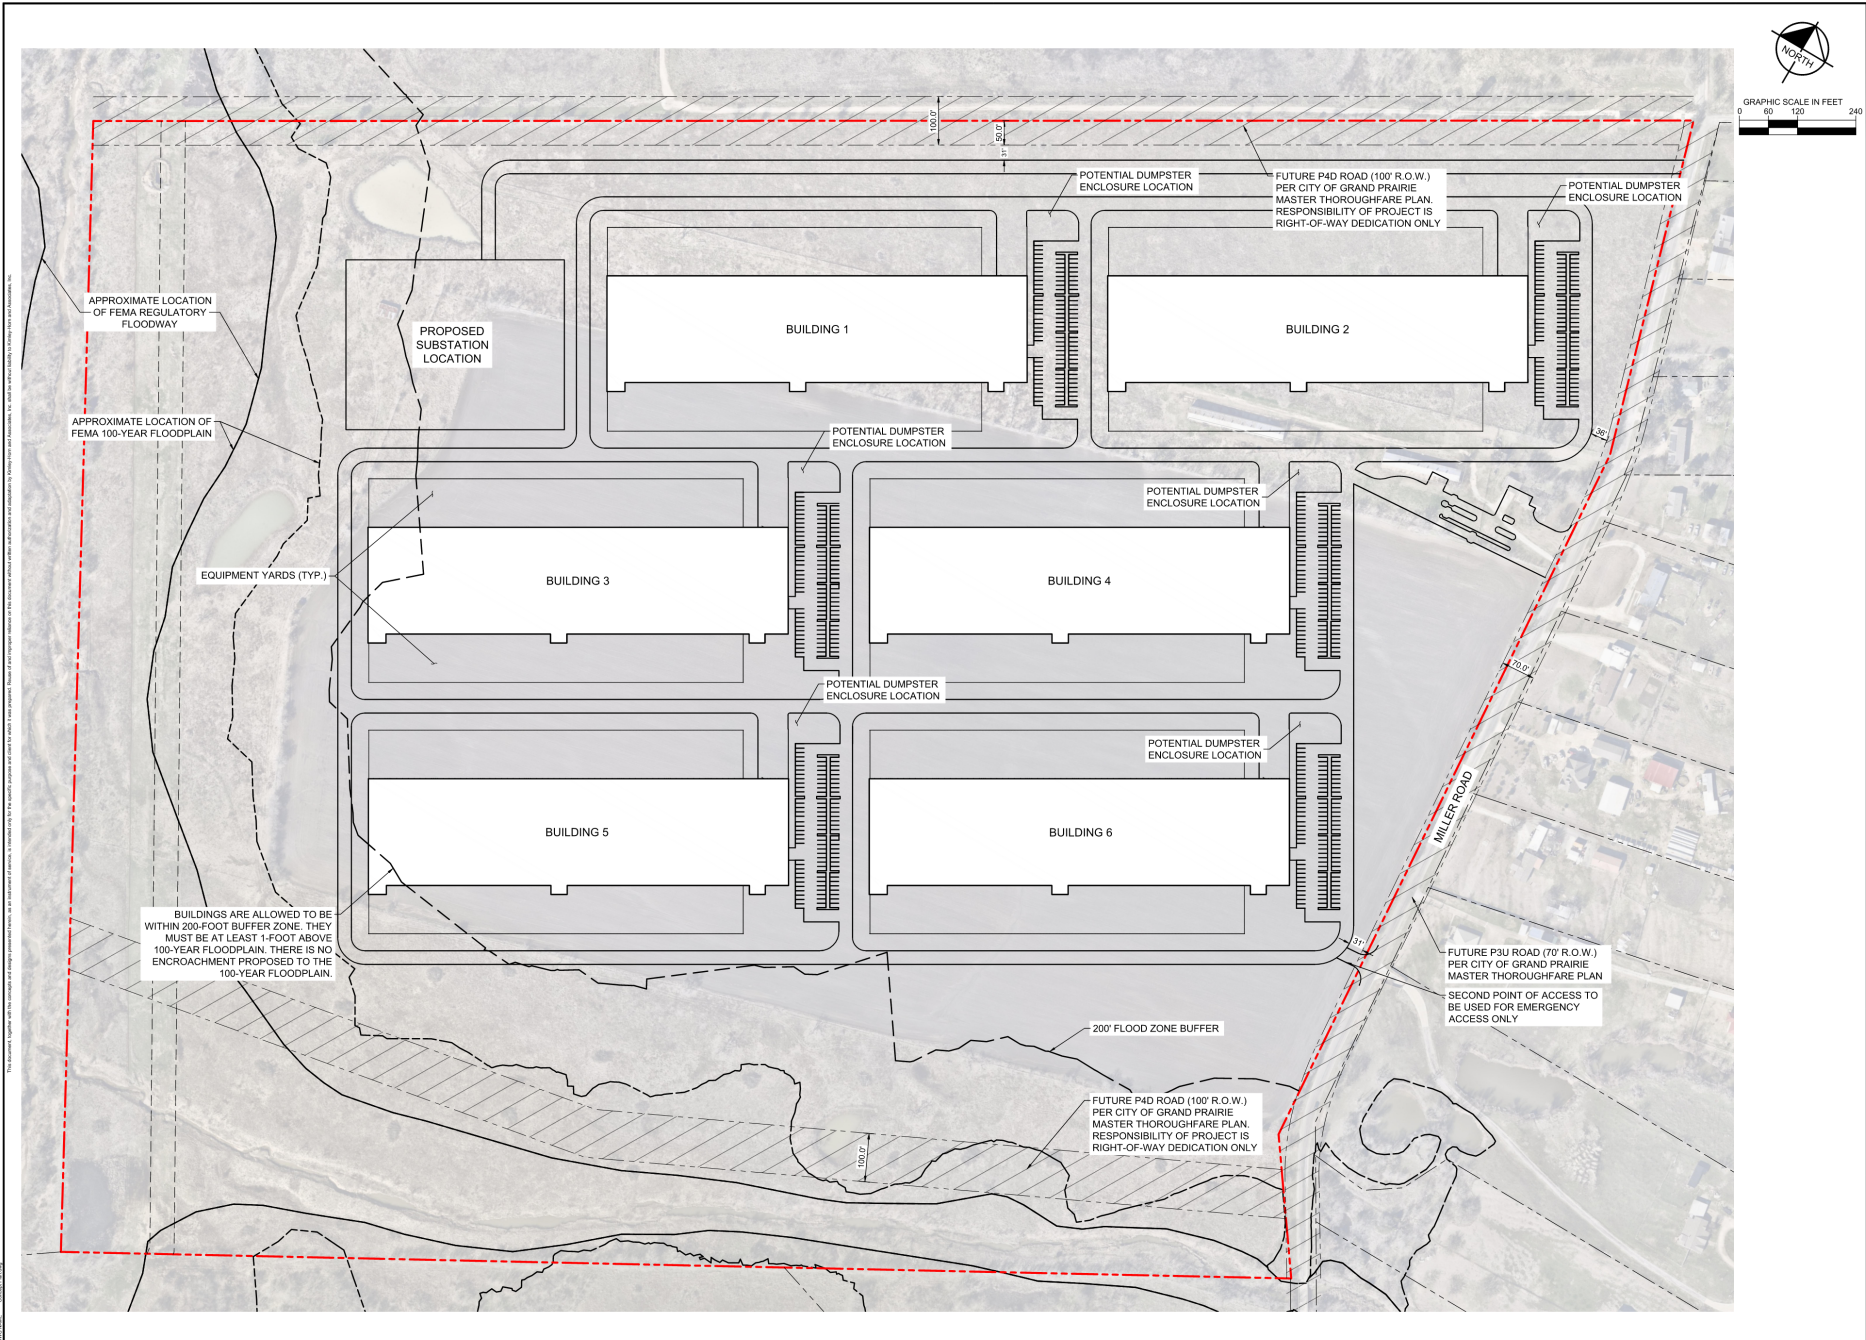



NO.	REVISIONS	DATE

**Kimley-Horn**  
 WWW.KIMLEY-HORN.COM  
 © 2025 KIMLEY-HORN AND ASSOCIATES, INC.

KHA PROJECT	DATE	SCALE	DRAWN BY	CHECKED BY
064100828	11/15/2024	AS SHOWN	AEI	JPCS

MILLER ROAD DEVELOPMENT  
GRAND PRAIRIE, TEXAS

CONCEPT PLAN  
ZON-25-03-0007

SHEET NUMBER  
EX-1