

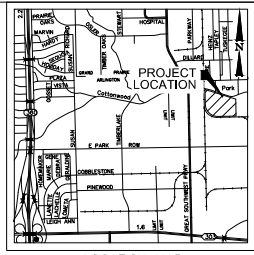
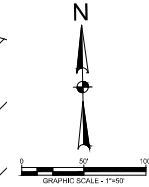


Exhibit B - Site Plan
Page 1 of 2

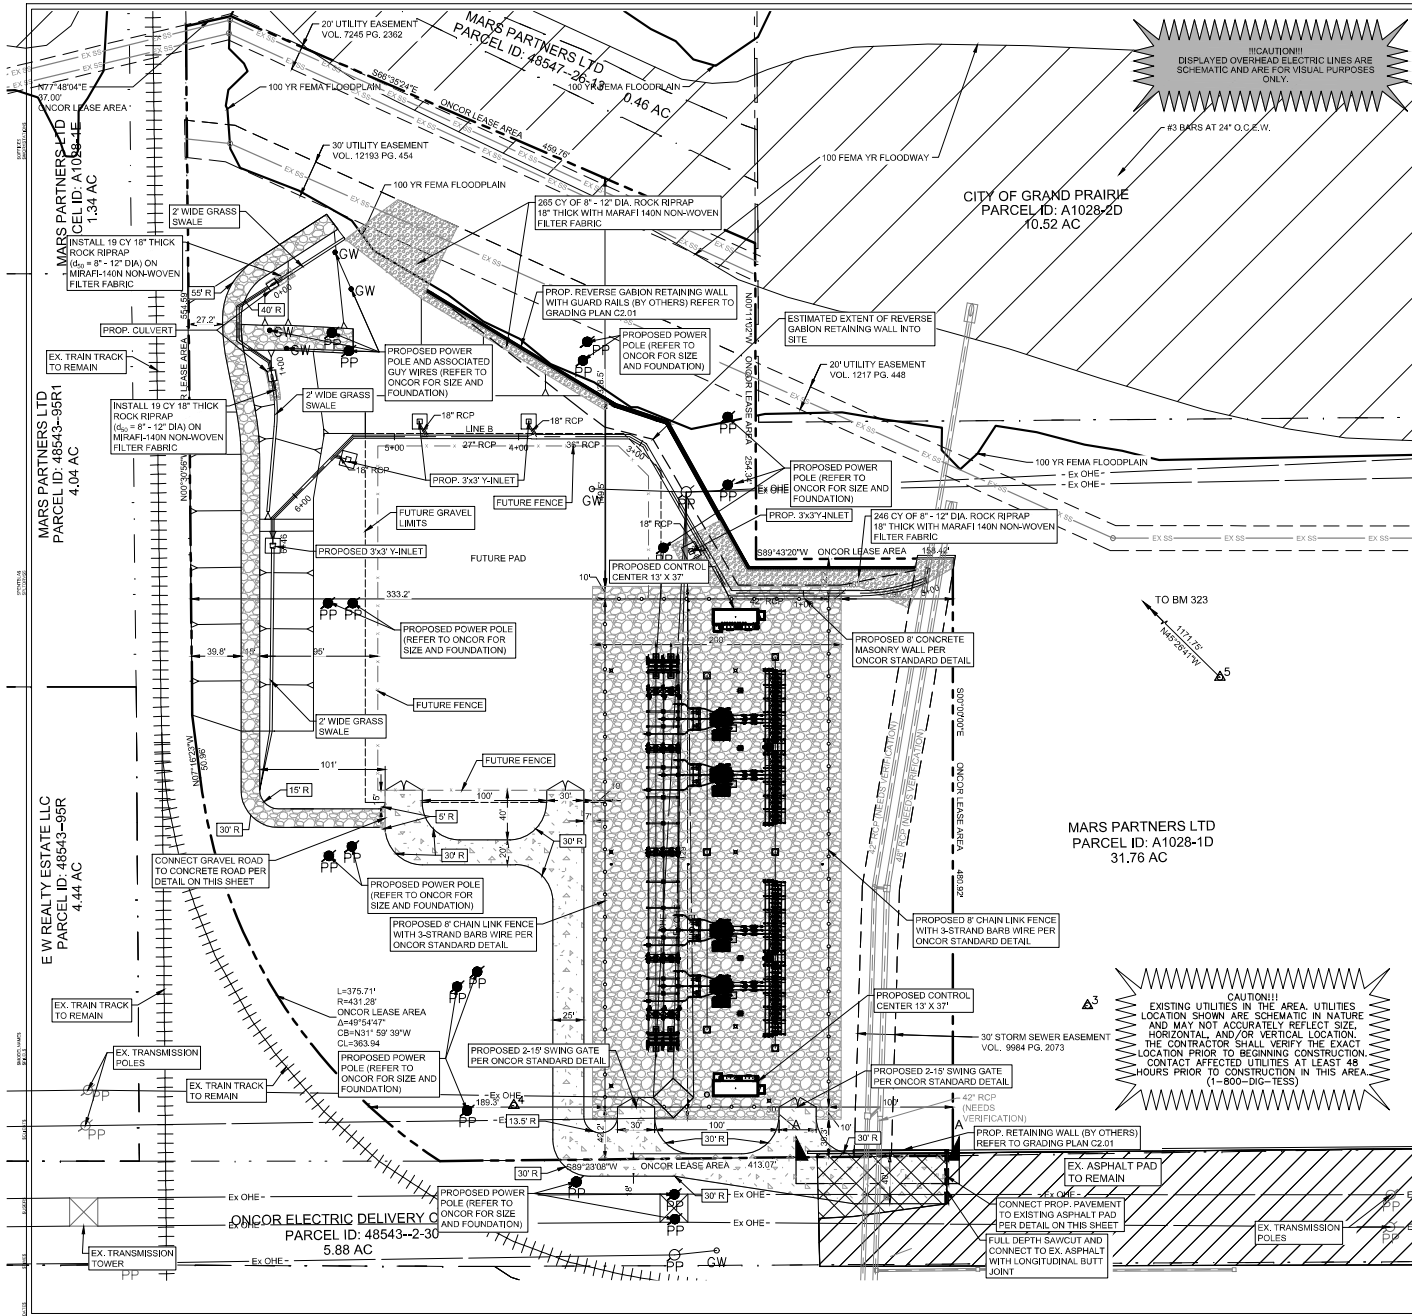

LEGEND:

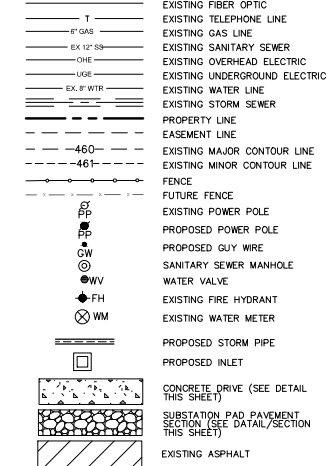

Site Data Summary Table			
Standard	Required (U)	Provided	Compliance
Min. Lot Area (Sq. Ft.)	15,000	434,672	YES
Min. Lot Width (Ft.)	100	413	YES
Min. Lot Depth (Ft.)	150	480	YES
Front (Ft.)	25	413	YES
Side Adj. Residential (Ft.)	25	412	YES
Max. Height (Ft.)	50	65	N/A*

*power poles not included in project scope and subject to Oncor and PUC standards

TYRE PARK SUBSTATION
STP-24-11-0045
9.98 ACRES
WILLIAM C MAY SURVEY,
ABSTRACT NO. 1028
CITY OF GRAND PRAIRIE, TARRANT
COUNTY, TEXAS

FOR
ONCOR ELECTRIC DELIVERY COMPANY
BY
halff

3803 PARKWOOD BLVD., SUITE 800
FRISCO, TEXAS 75034-3641
TEL: (214) 619-4570

Exhibit B - Site Plan
Page 2 of 2

