


Save: 9/21/2021 2:31 PM mhuidee Plot: 9/21/2021 2:37 PM X:\F\J\GRANDRAPIDS\161381\5-final-dgn\1-drawings\10-civil\cad\dwg\exhibit\stawnychy_exhibit2.dwg

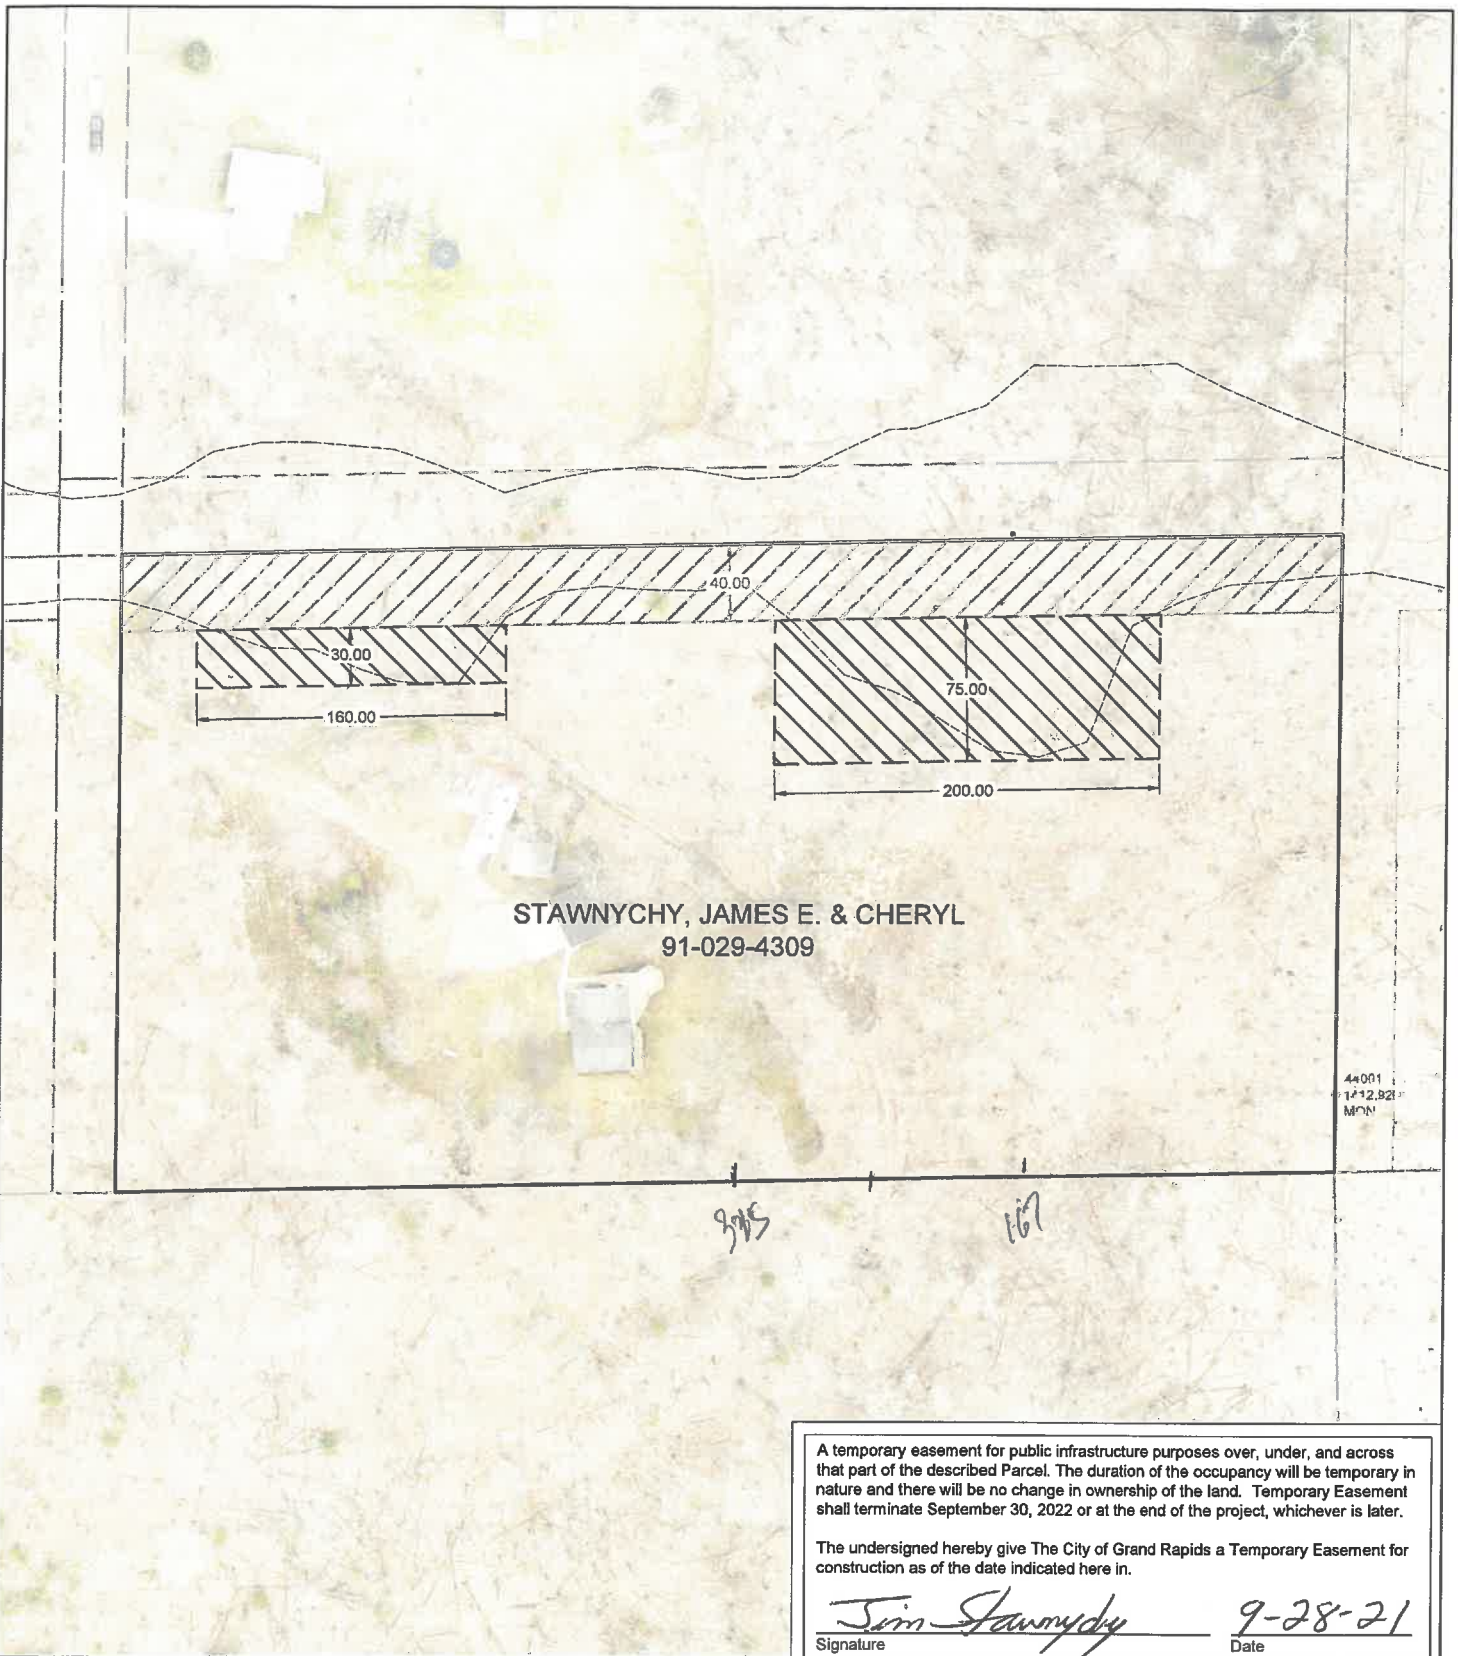

44001
12'12.92"
MON

A temporary easement for public infrastructure purposes over, under, and across that part of the described Parcel. The duration of the occupancy will be temporary in nature and there will be no change in ownership of the land. Temporary Easement shall terminate September 30, 2022 or at the end of the project, whichever is later.

The undersigned hereby give The City of Grand Rapids a Temporary Easement for construction as of the date indicated here in.

Jim Stawnychy 9-28-21
Signature Date

LEGEND

	TEMPORARY EASEMENT
	PROPERTY BOUNDARY

PARCEL NUMBER	91-029-4309
OWNER	JAMES E. & CHERYL STAWNYCHY
AREA OF PARCEL	210257 SF
ZONING	RR
AREA OF PROPOSED TEMPORARY EASEMENT	19806 SF



FILE NO.
GRANR 161381

DATE:
9/21/2021

**STAWNYCHY EASEMENT EXHIBIT
21ST STREET SW
GRAND RAPIDS, MINNESOTA**

**EXHIBIT
NO. 2**

