





LEGEND

-  LANDSCAPING
-  PARKING HATCH
-  PARKING SYMBOLS
-  TRAFFIC STRIPING
-  PROPOSED TREE PLANTING
-  PLANTERS
-  PROPOSED STREET LIGHTS

Save: 4/16/2025 11:45 AM mhudec Plot: 4/16/2025 11:46 AM X:\E\G\GRANR\182949\Block 19 alleys\5-final-dsgn\5-1-drawings\10-Civil\cd\exhibit\GFI182949_2025 Parking_X.dwg

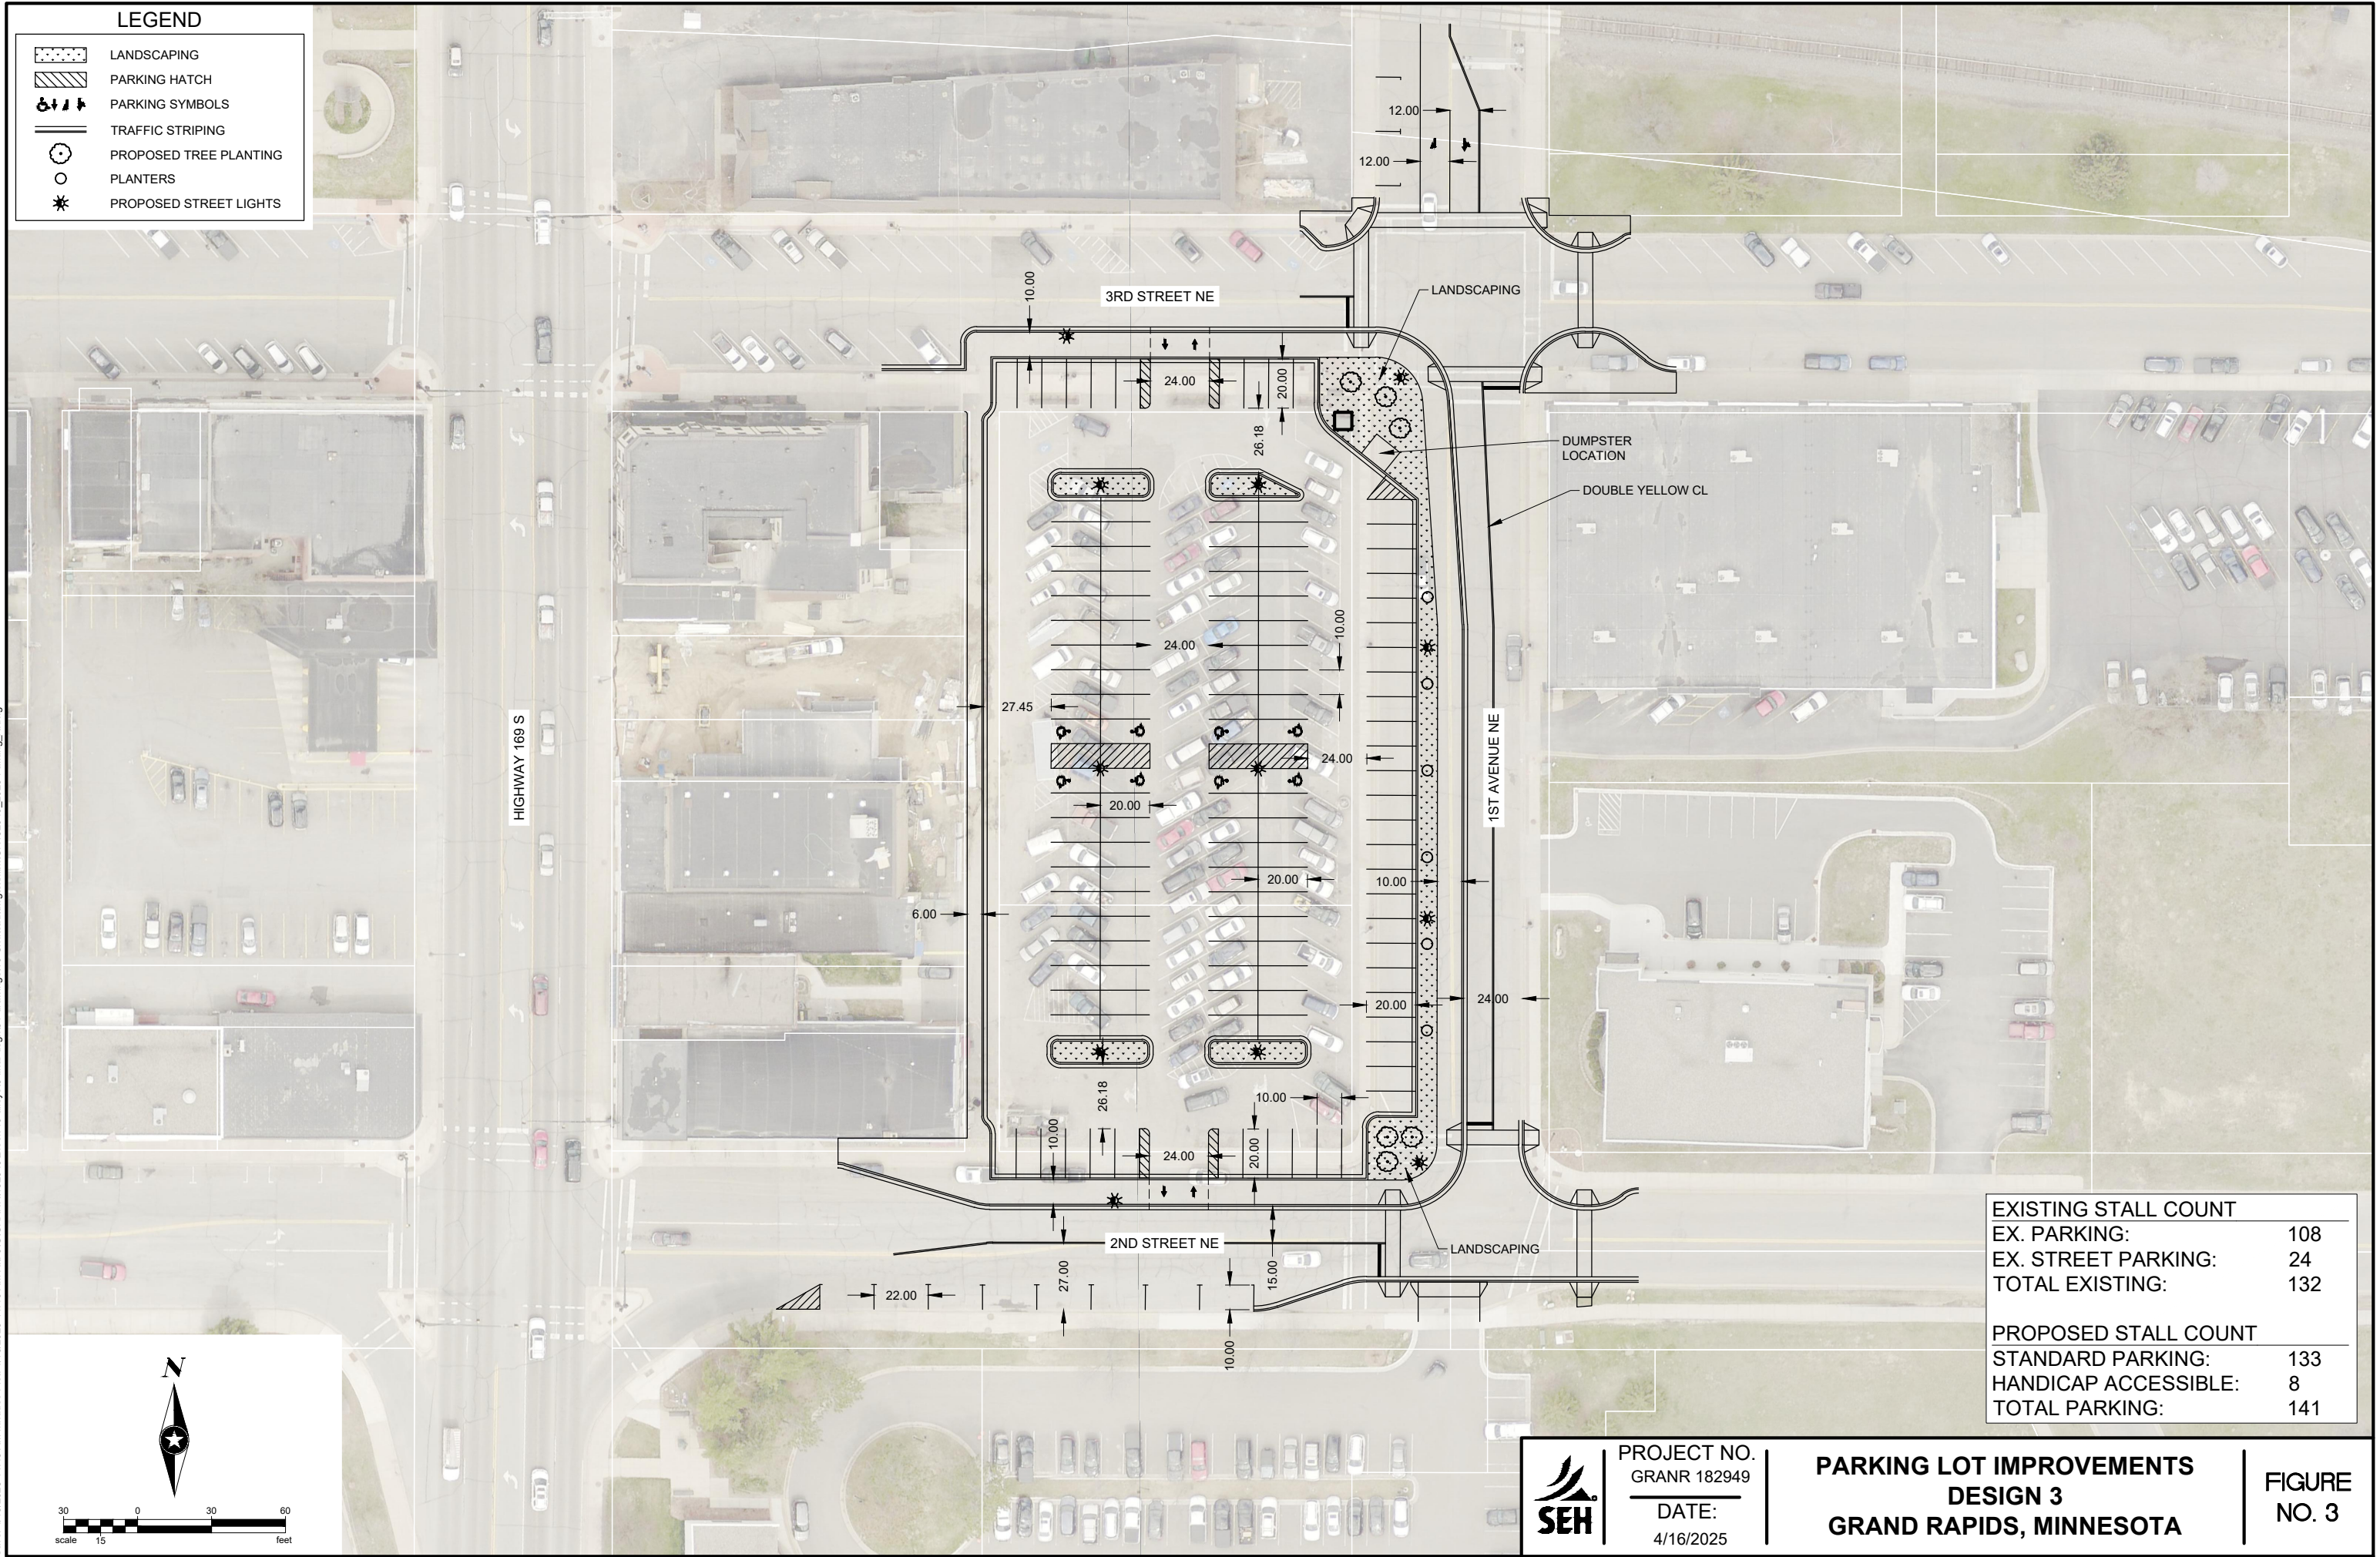

EXISTING STALL COUNT	
EX. PARKING:	108
EX. STREET PARKING:	24
TOTAL EXISTING:	132
PROPOSED STALL COUNT	
STANDARD PARKING:	133
HANDICAP ACCESSIBLE:	8
TOTAL PARKING:	141

 PROJECT NO.
GRANR 182949
DATE:
4/16/2025

**PARKING LOT IMPROVEMENTS
DESIGN 3
GRAND RAPIDS, MINNESOTA**

**FIGURE
NO. 3**