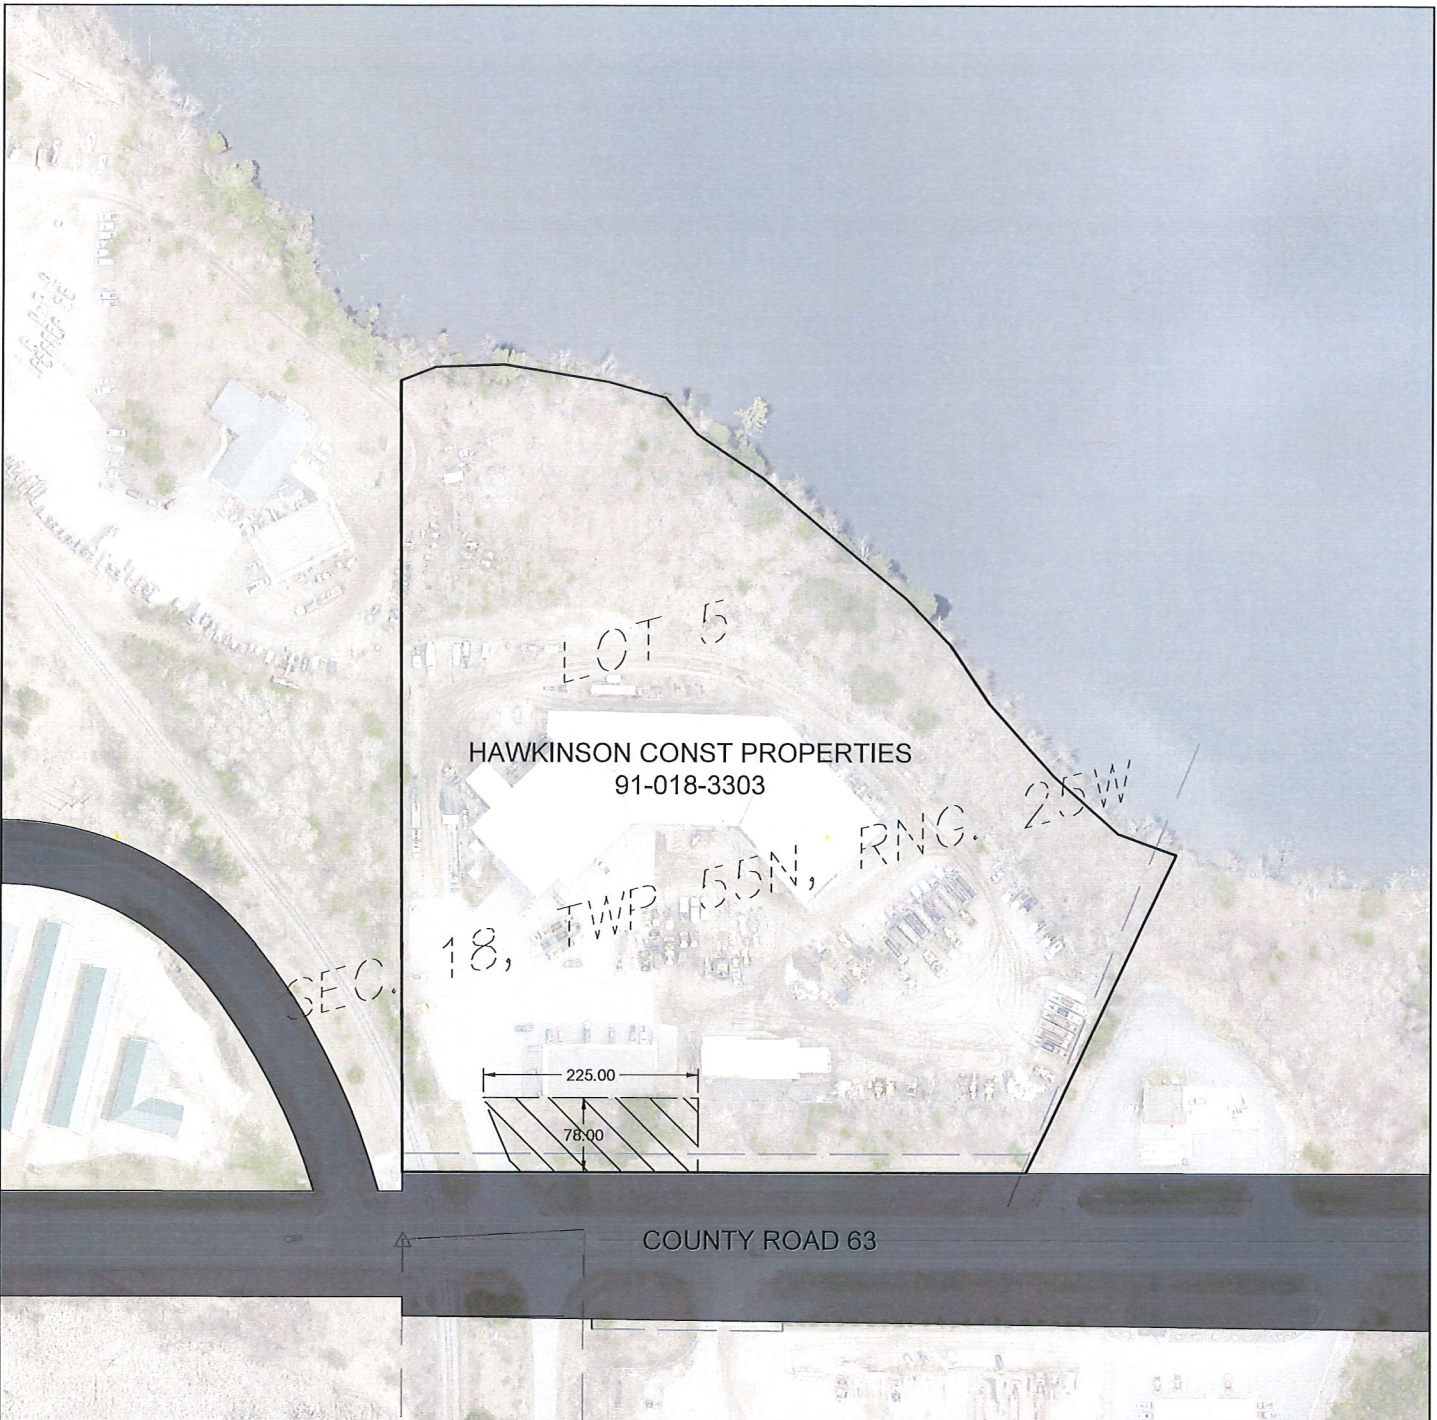


Save: 3/2/2022 2:34 PM mhudec Plot: 3/2/2022 2:34 PM X:\FUG\GRANR\163434-5-final-dsgn\51-drawings\10-Civil\cad\dwg\texthibit\TemporaryHawkinsonTemp1.dwg



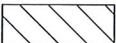
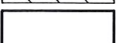
A temporary easement for public infrastructure purposes over, under, and across that part of the described Parcel. The duration of the occupancy will be temporary in nature and there will be no change in ownership of the land. Temporary Easement shall terminate September 30, 2024 or at the end of the project, whichever is later.

The undersigned hereby give The City of Grand Rapids a Temporary Easement for construction as of the date indicated here in.

Signature:  Date: 3/8/22

PARCEL NUMBER	91-018-3303
OWNER	HAWKINSON CONST PROPERTIES
AREA OF PARCEL	505322 SF
ZONING	RR
AREA OF PROPOSED TEMPORARY EASEMENT	16260 SF

LEGEND

-  TEMPORARY EASEMENT
-  PROPERTY BOUNDARY

	FILE NO. GRANR 163434	HAWKINSON CONST PROPERTIES GRAND RAPIDS / COHASSET INDUSTRIAL PARK	EXHIBIT NO. 1
	DATE: 3/2/2022		

