



Save: 10/11/2022 2:50 PM mhuidec Plot: 10/13/2022 3:53 PM X:\K\O\OPP\169635\final.dgn\51-drawings\10-Civil\cad\dwg\exhibit\OP169635\_ParkingExhibit2.dwg

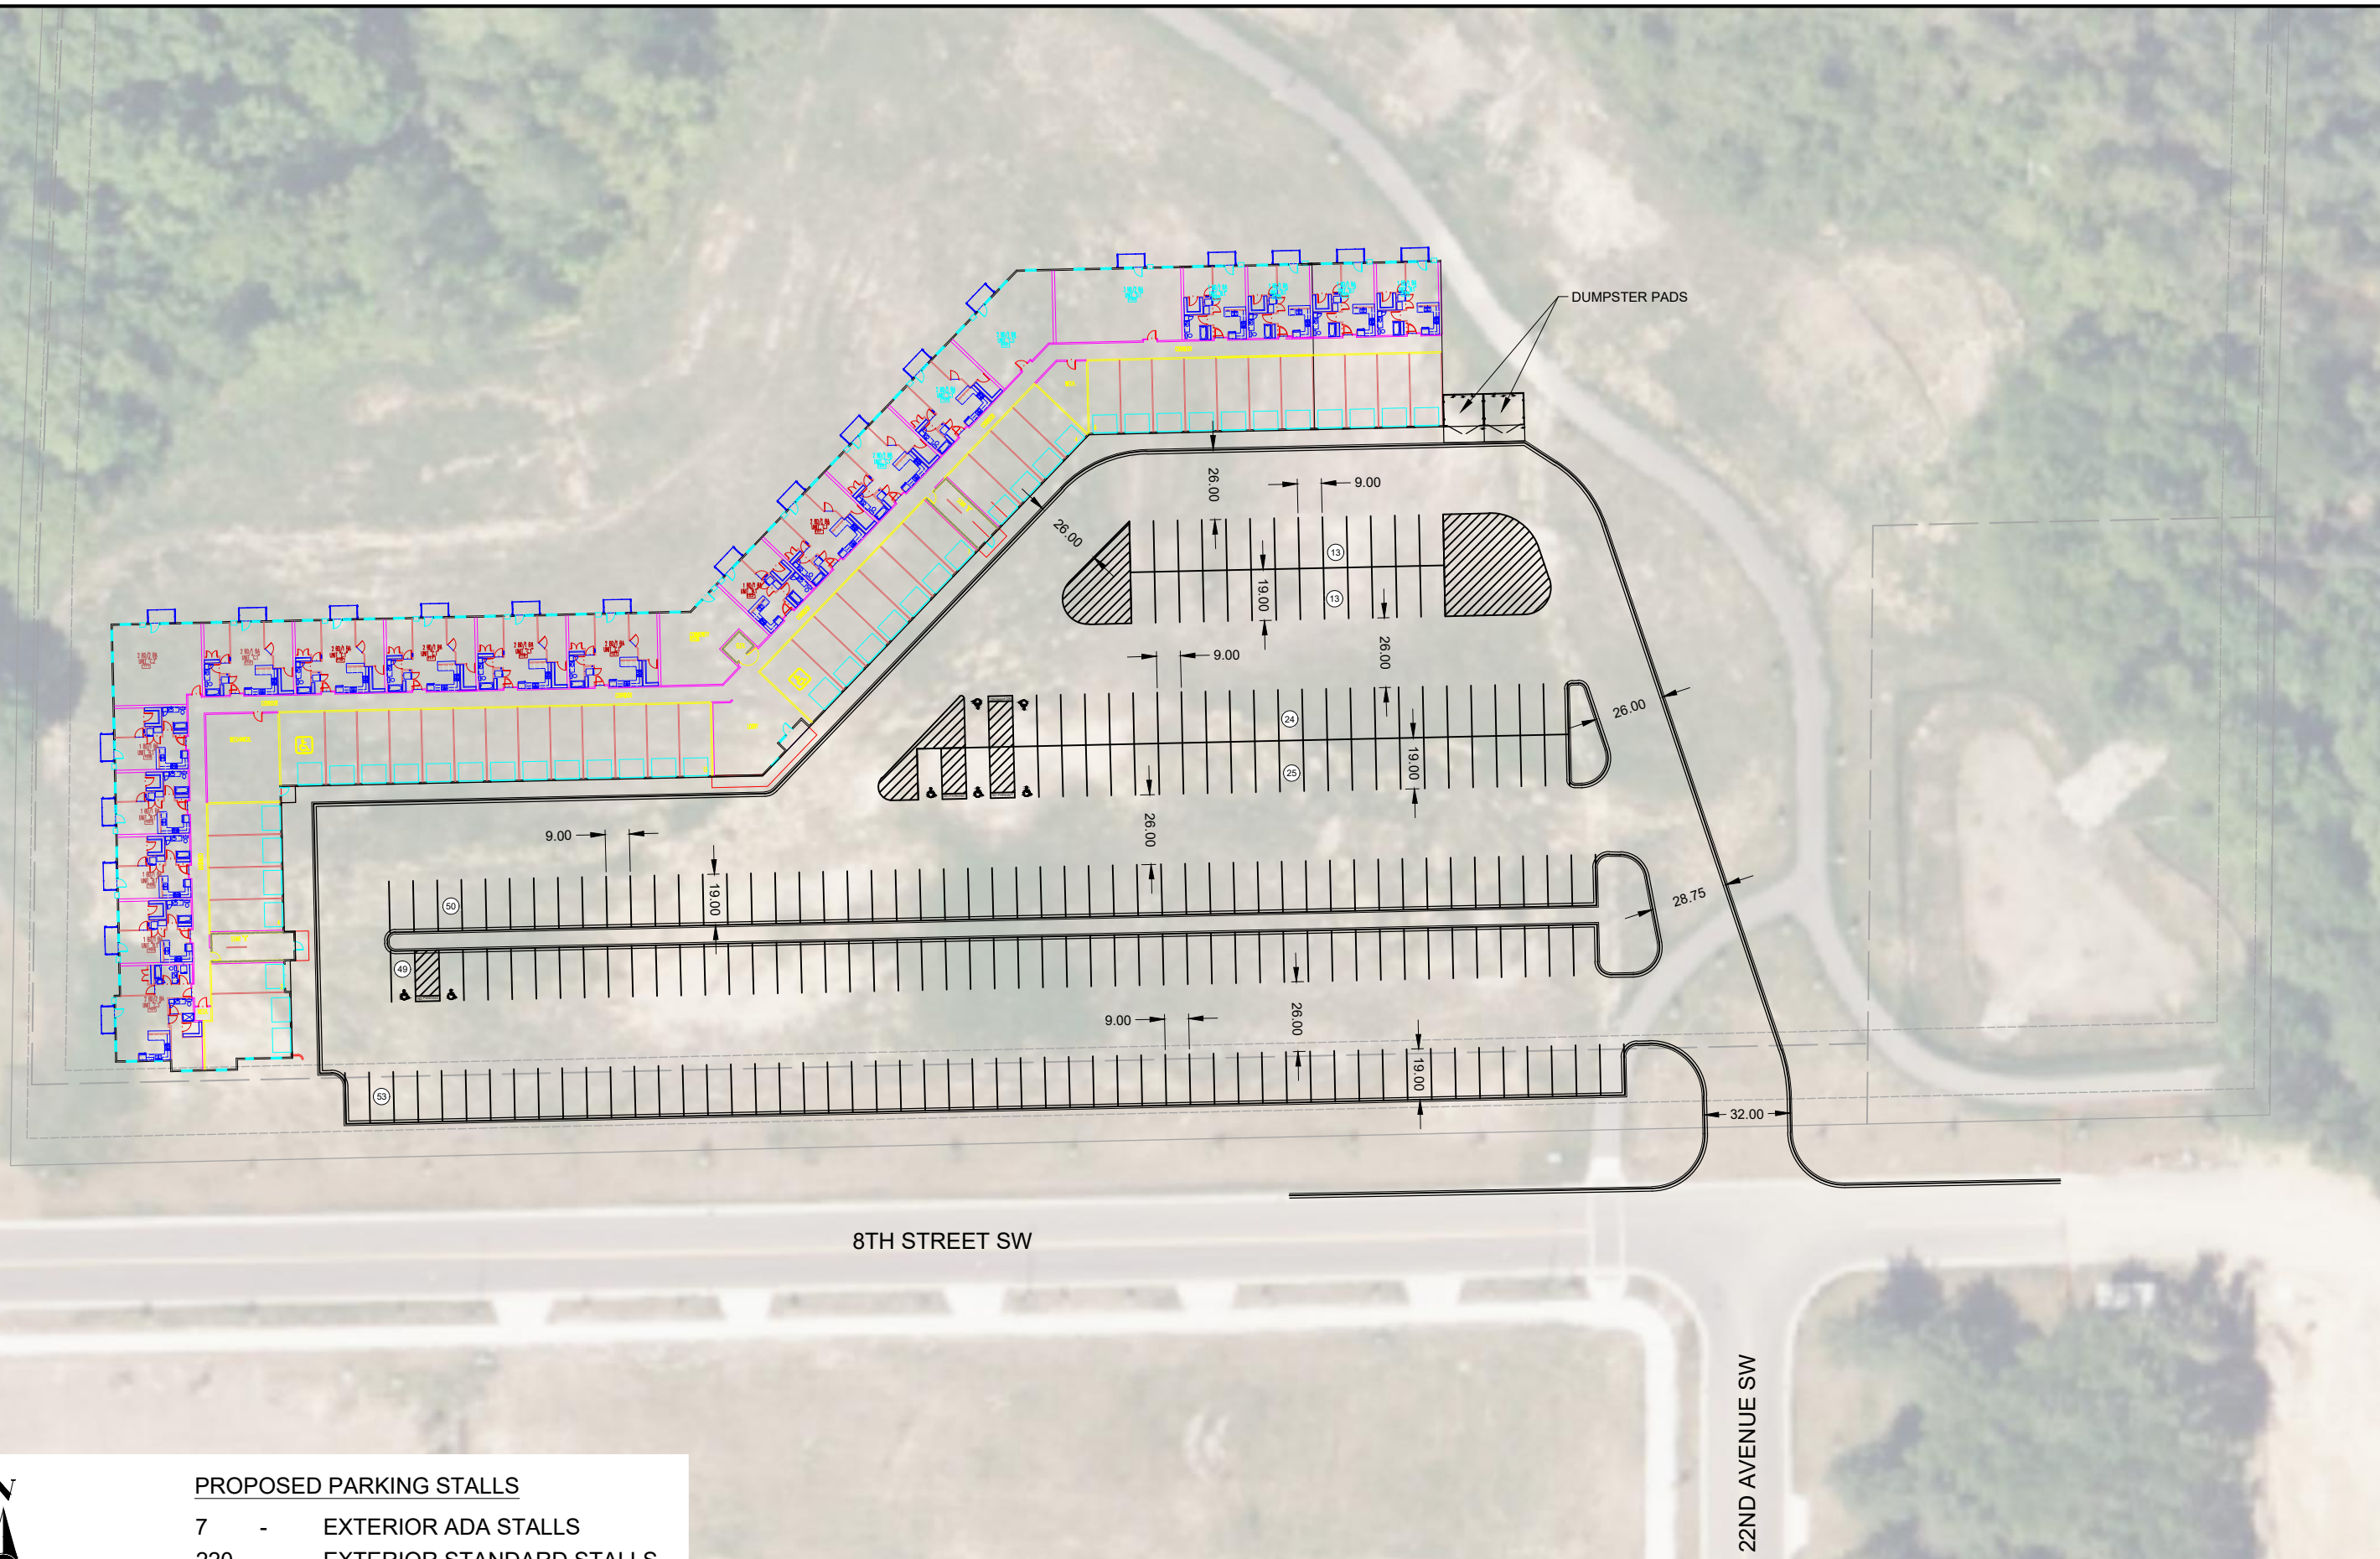

DUMPSTER PADS


8TH STREET SW

22ND AVENUE SW

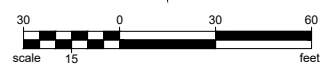

**PROPOSED PARKING STALLS**

7	-	EXTERIOR ADA STALLS
220	-	EXTERIOR STANDARD STALLS
2	-	INTERIOR ADA STALLS
36	-	INTERIOR STANDARD STALLS
265	-	TOTAL STALLS



PROJECT NO.  
OPP169635  
DATE:  
10/13/2022

**PROPOSED PARKING LAYOUT**  
**EDA MULTI-FAMILY SITE**  
**GRAND RAPIDS, MINNESOTA**

**FIGURE**  
**NO. 2**

MID POINT  
ELEV. 141'-0"

TRUSS BRG.  
ELEV. 139'-3 3/4"

3RD FIN. FL.  
ELEV. 137'-5 5/8"  
TRUSS BRG.  
ELEV. 129'-4 1/8"

2ND FIN. FL.  
ELEV. 121'-3 3/4"  
TRUSS BRG.  
ELEV. 114'-3"

1ST FIN. FL.  
ELEV. 111'-1 1/8"  
TRUSS BRG.  
ELEV. 104'-1 1/8"

1ST FIN. FL.  
ELEV. 100'-0"



ELEVATION "A"  
SCALE: 1/8" = 1'-0"

PLOTTED: 10-14-22 FILE: 22067E COM: 3  
 PROJECT NO. 22041  
 ISSUE DATE:  
 DOCUMENT SET: PRELIMINARY BLDG LAYOUT  
 A501

REVISIONS COMMENTS  
 REVISIONS COMMENTS  
 REVISIONS COMMENTS

PROPOSED:  
 132 UNIT APARTMENT  
 GRAND RAPIDS, MN


GENERAL CONTRACTOR:  
 Name:

I hereby certify that this plan, specification or report was prepared by me or under my direct supervision and that I am a duly licensed Architect under the laws of the state of MINNESOTA.

These documents are not valid for building permit unless signed in ink and over sealed. Copies are not valid.

These plans are not to be reproduced, changed, or copied in any form or manner whatsoever, nor are they to be displayed to a third party without the written permission and consent of Cole Group Architects, Inc. in the event of unauthorized use of these plans by a third party, the third party shall hold Cole Group Architects, Inc. harmless.

COLE GROUP ARCHITECTS, INC.  
 100 Park Avenue South  
 Suite 602  
 Saint Cloud, MN 56301  
 (920) 454-4570  
 www.colegrouparchitects.com

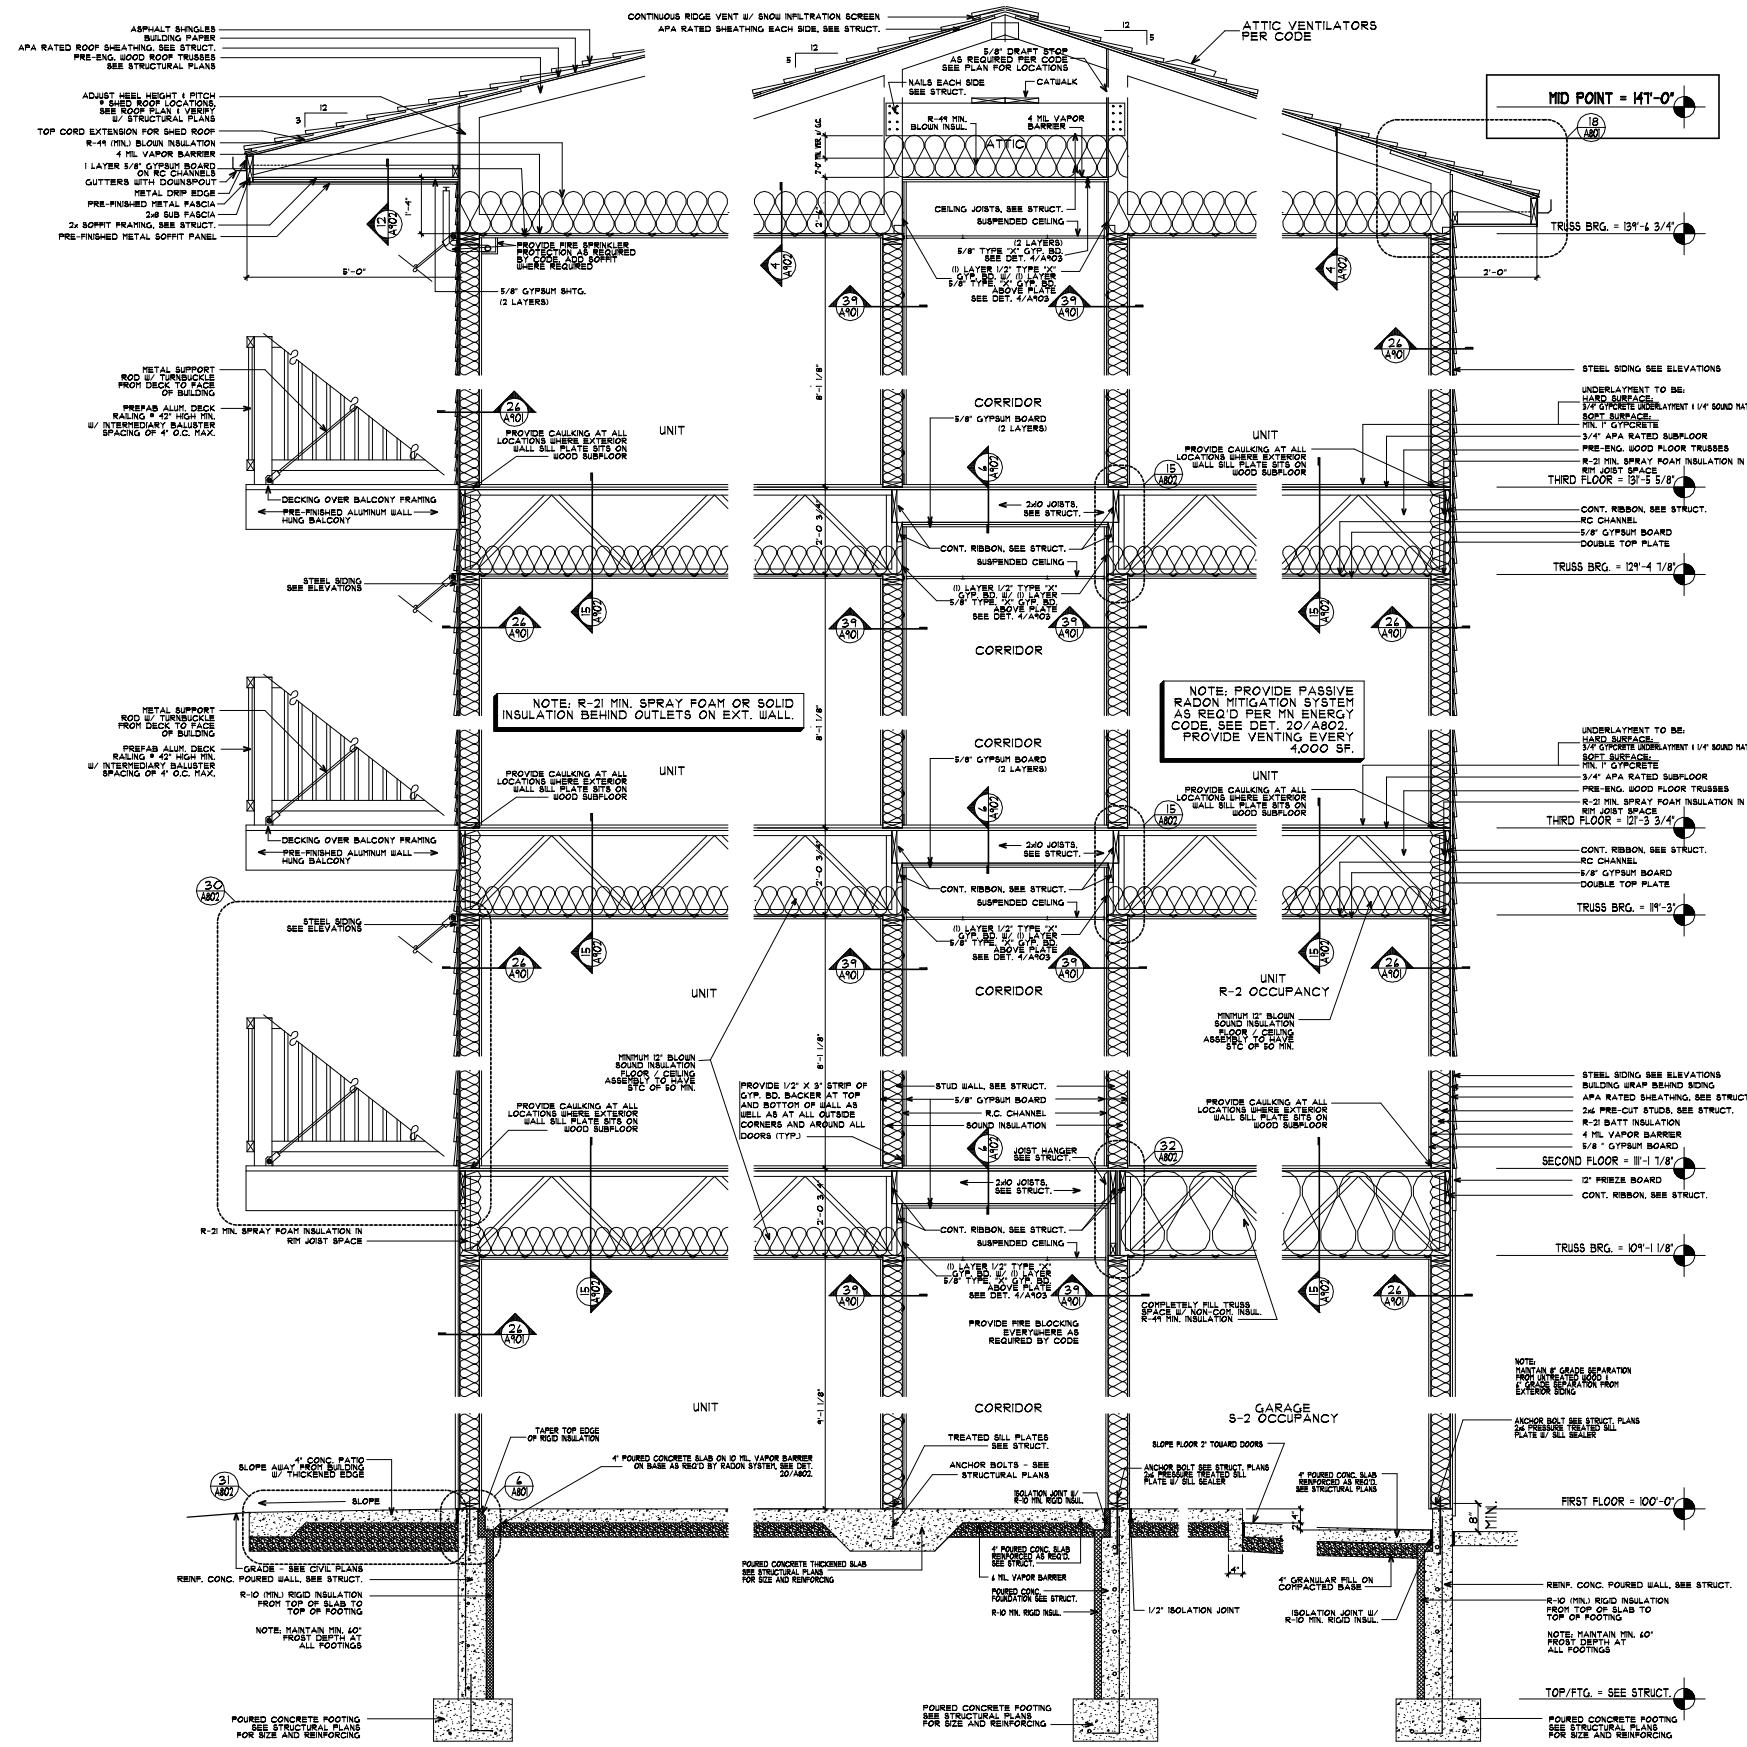






 Issue Date:  
 Document Set: PRELIMINARY BLDG LAYOUT  
**A701**