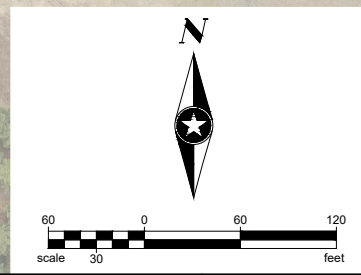
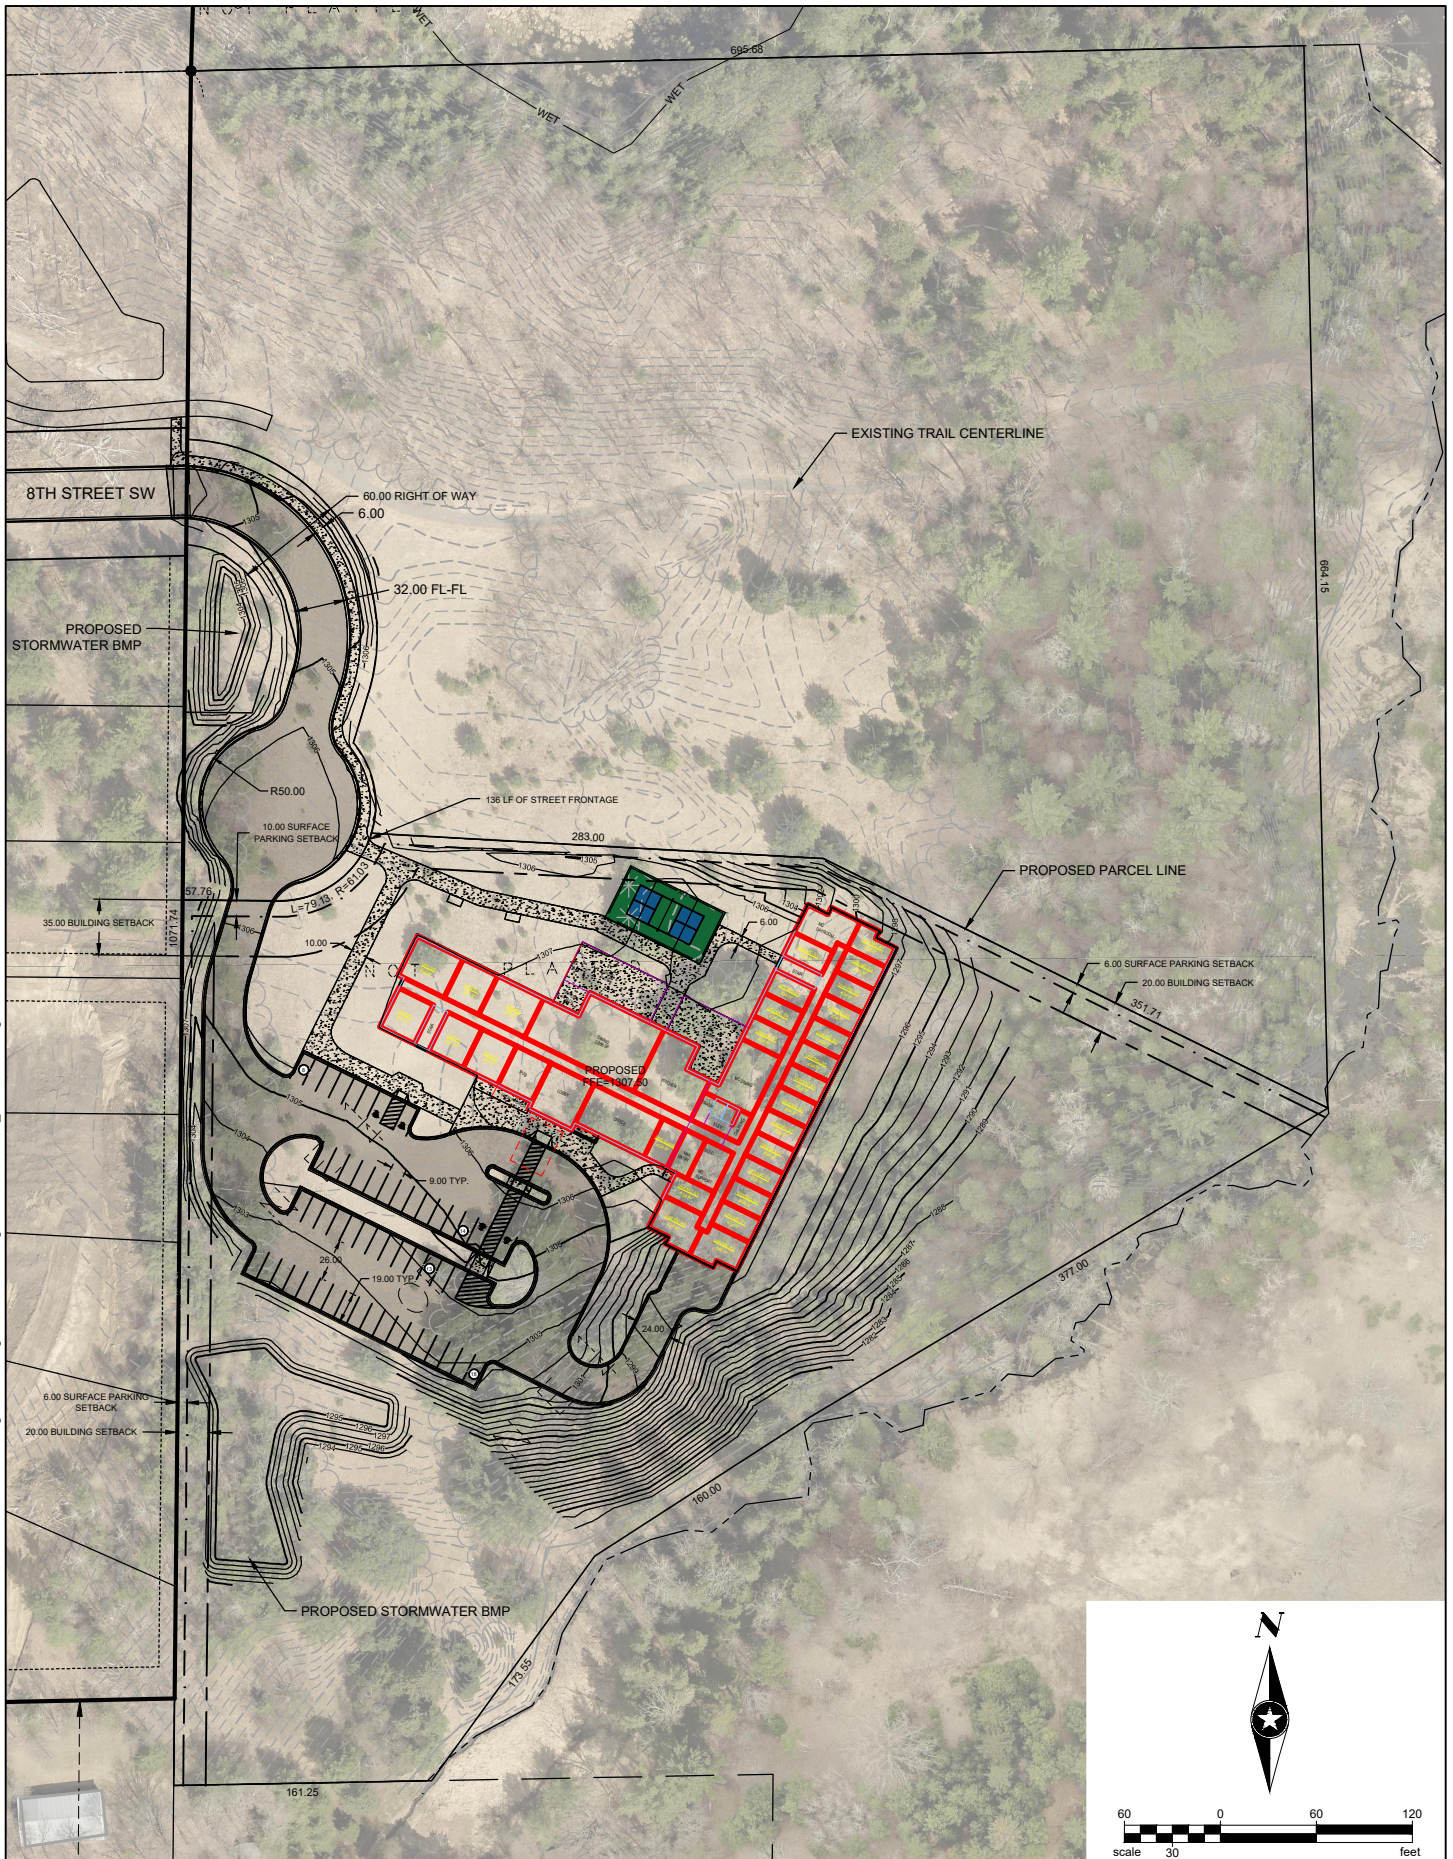



Save: 11/26/2019 8:47 AM schristenson Plot: 11/26/2019 8:48 AM P:\KOK\KJTJH\153062\5-final-dgn\51-drawings\10-Civil\card\dwg\exhibit\KJT153062_ ExhibitCS1.dwg

PHONE: 218.322.4500
21 NE 5TH ST STE 200
GRAND RAPIDS, MN 55744
www.sehinc.com

FILE NO.
KJTJH 153062

DATE:
11/26/2019

**OPPIDAN EXHIBIT
PROPOSED SITE GRADING
GRAND RAPIDS, MINNESOTA**

**EXHIBIT
NO. CS1**