
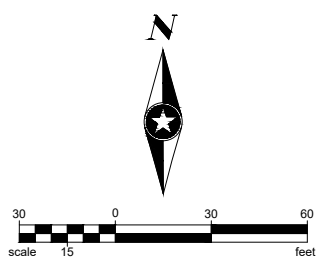


Save: 2/15/2023 9:54 AM mtludac Plot: 2/15/2023 9:55 AM X:\F\JGGGRANR\17102555-final-dsgn\51-drawings\10-Civil\cad\dwg\exhibit\Forest Lake Layout Update.dwg

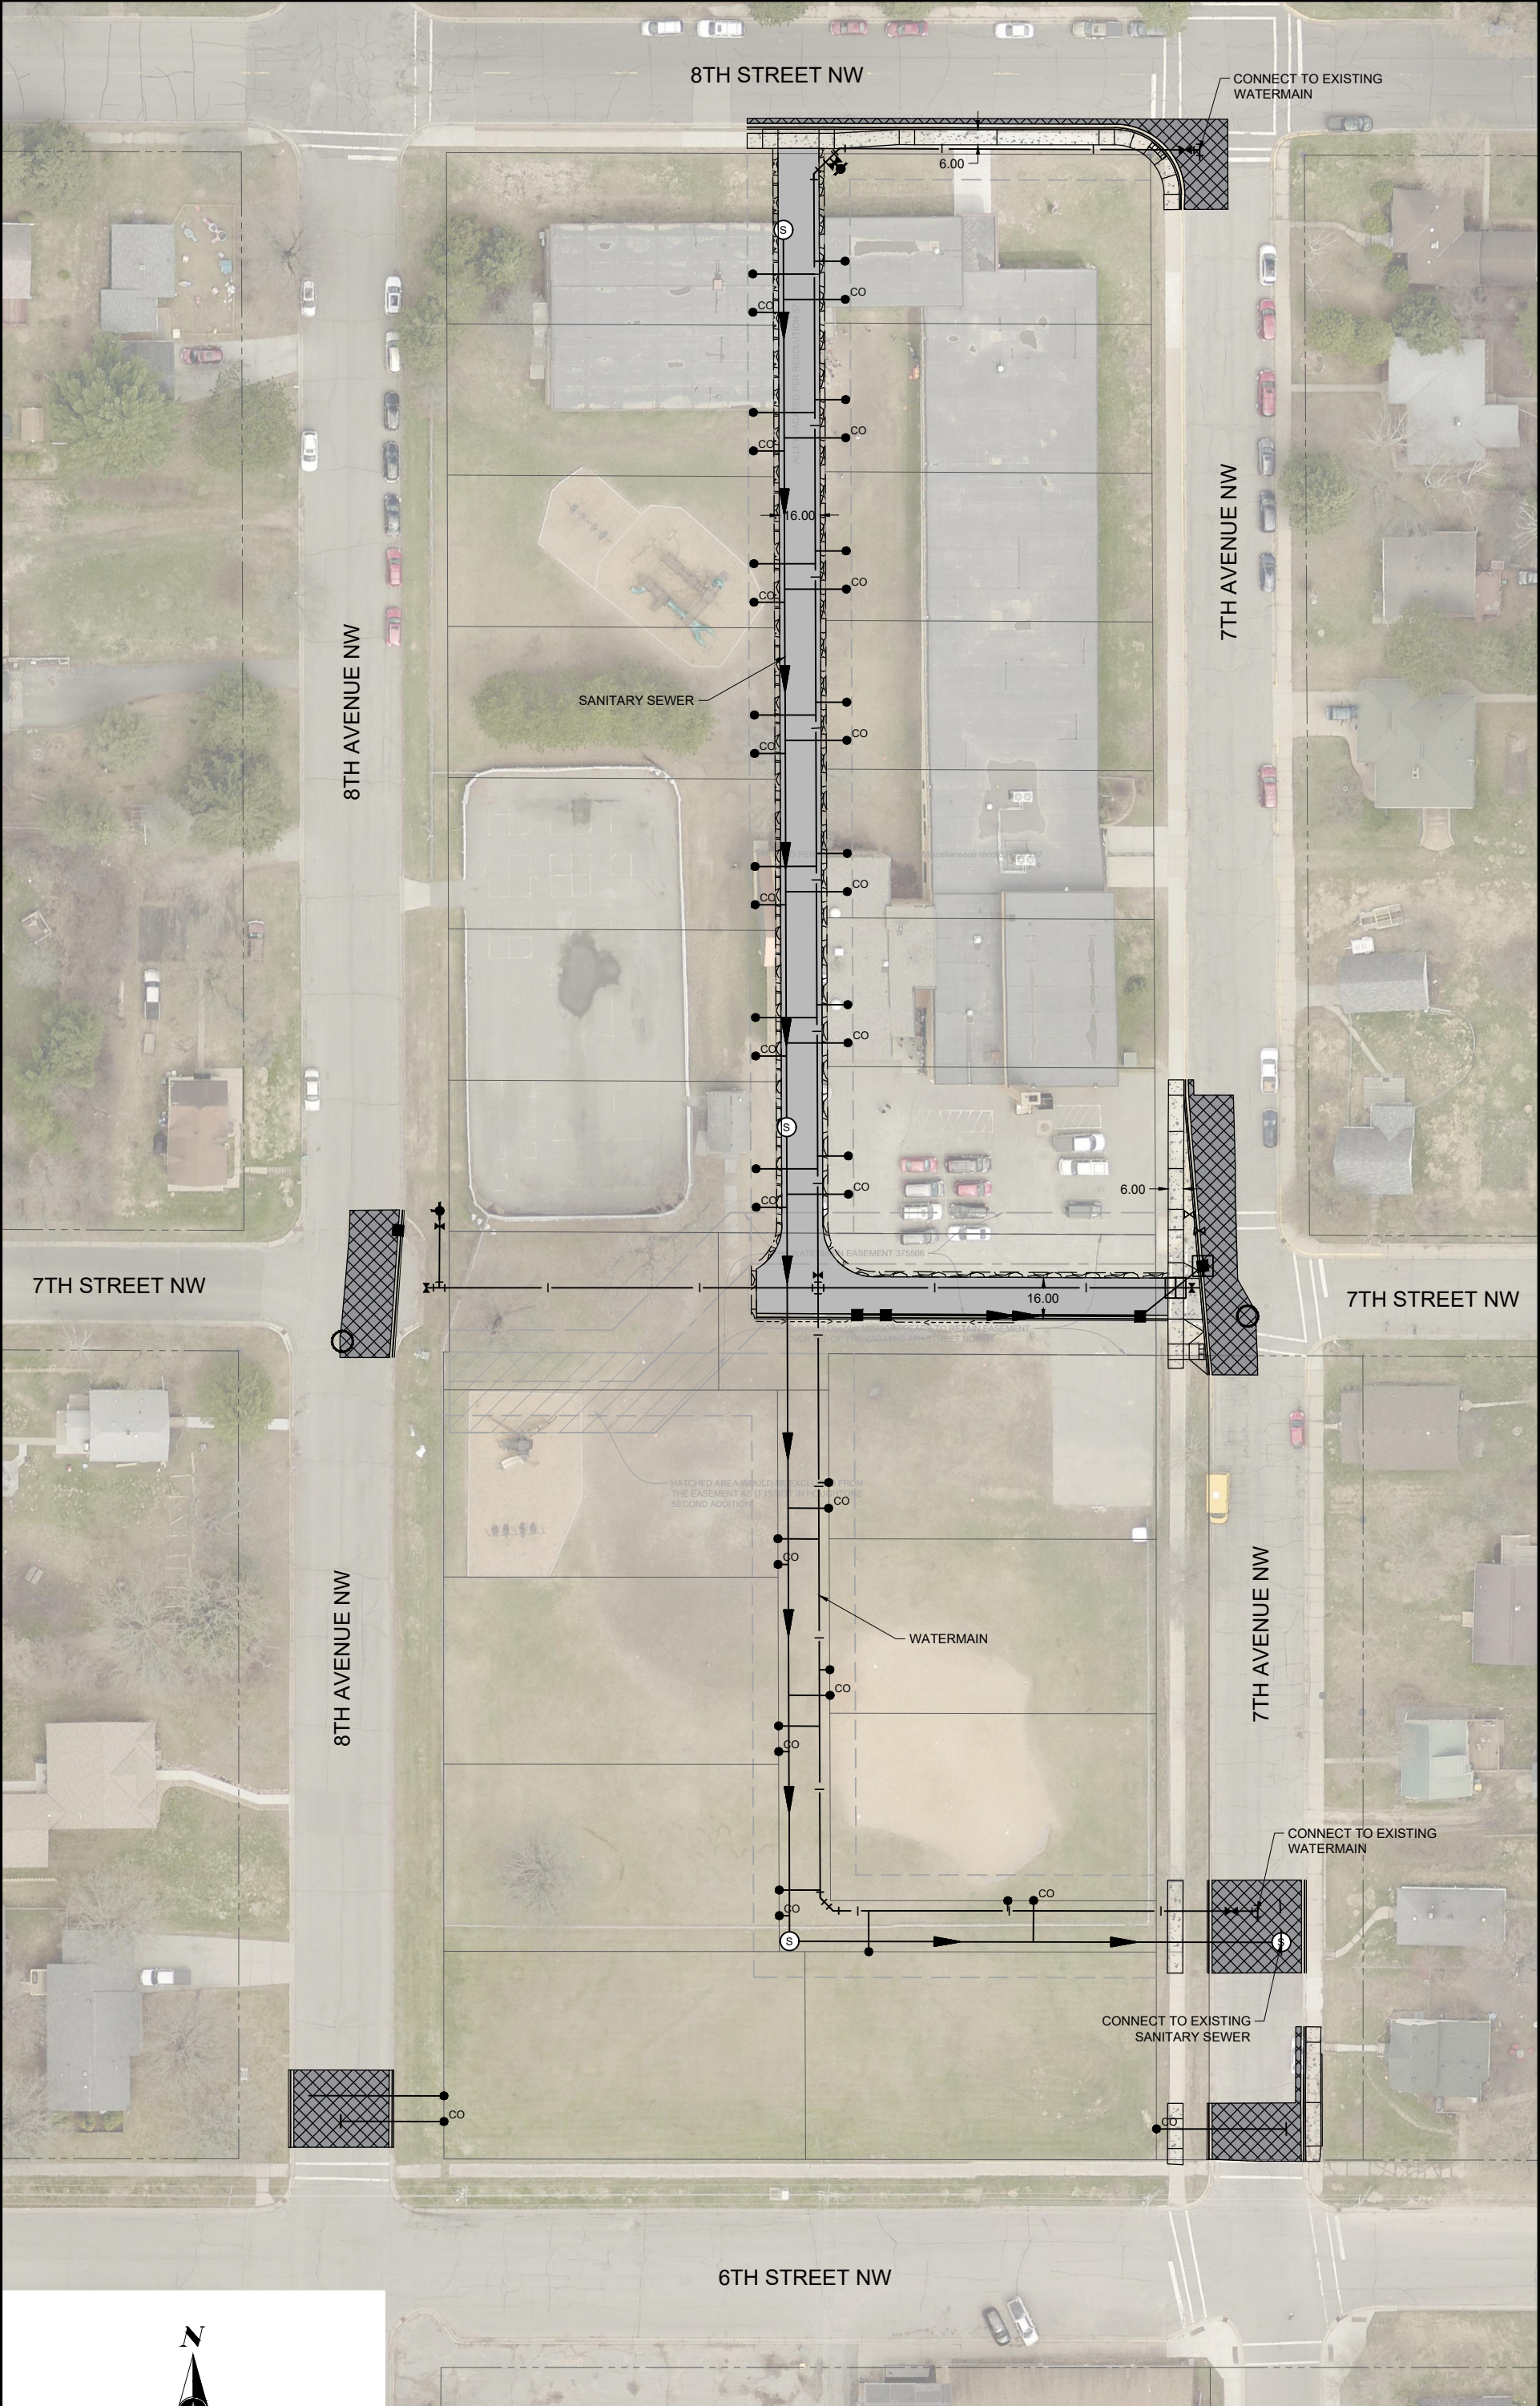

FILE NO. \_\_\_\_\_  
 DATE: 2/15/2023

**SITE LAYOUT  
 FOREST LAKE - EXHIBIT A  
 GRAND RAPIDS, MINNESOTA**

**EXHIBIT  
 NO. A**