


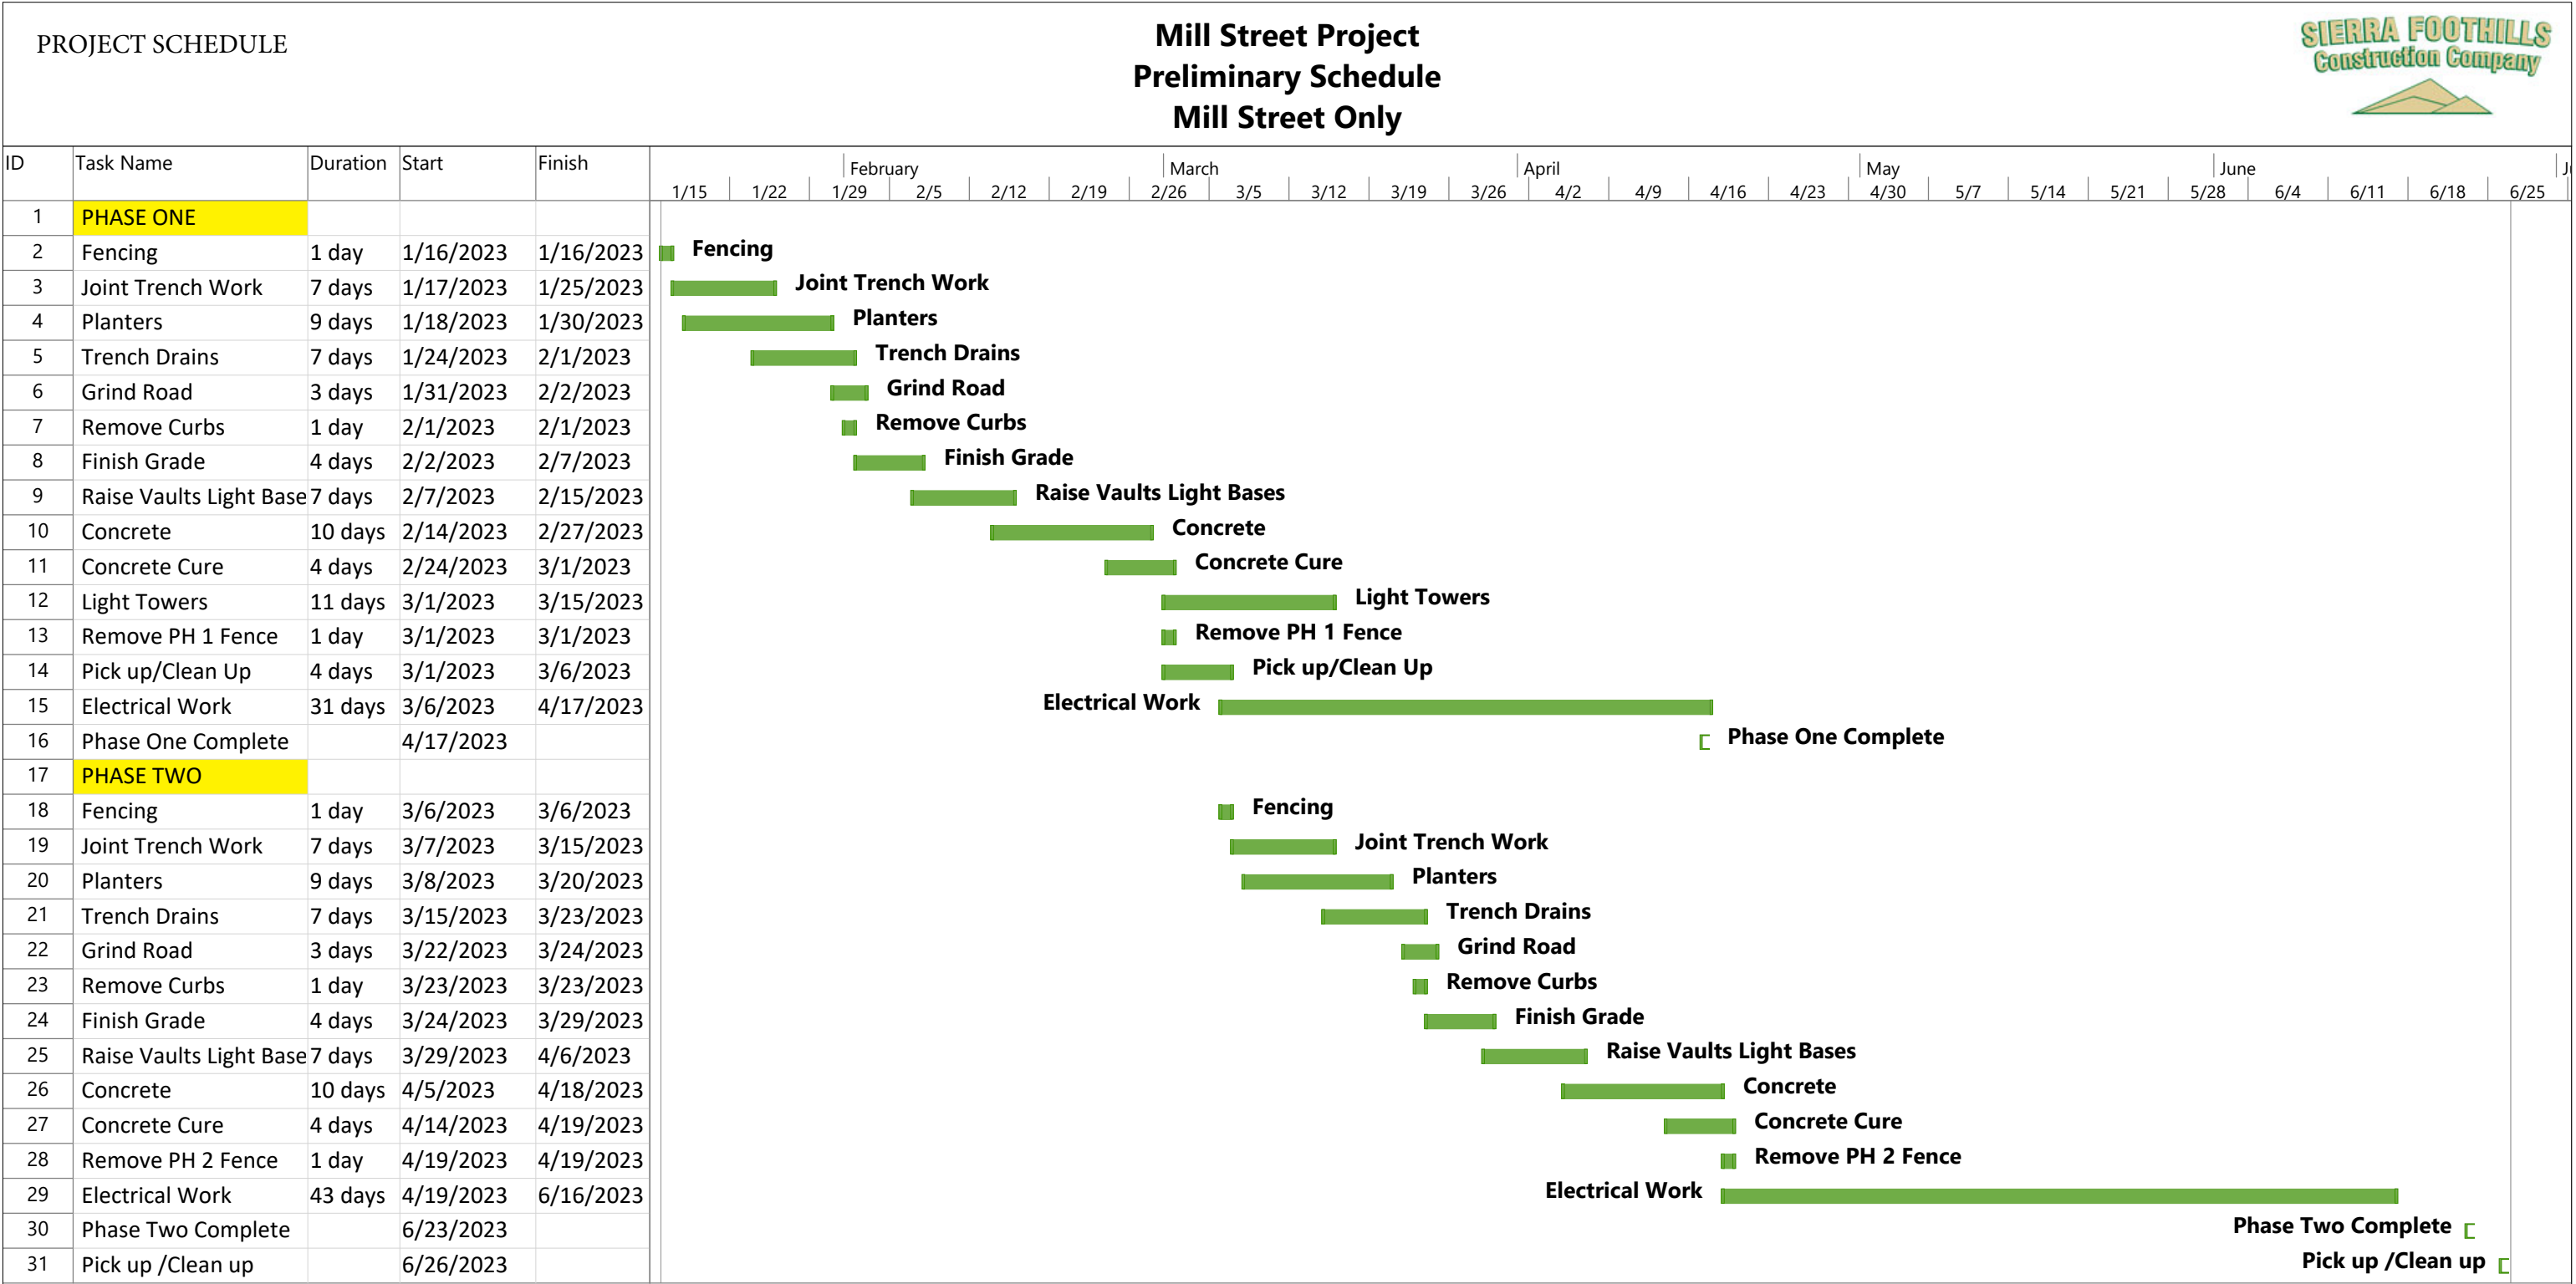



415 W Main St.
Garass Valley, Ca 95945
(530) 264-7010
WallisDesignStudio.com


	(E) SIDEWALK
	(N) CONCRETE PATH
	TRUNCATED DOMES
	(N) STAMPED CONCRETE
	(N) 2' X 8' X 2' CORTEN STEEL PLANTER
	(N) 8' X 12' X 2' ROCK PLANTER WITH 4" EMBEDMENT
	(E) BRICK PLANTER LOCATIONS

- | | | |
|---|---|---|
| C |  | 14' POST TOP STREET LIGHT WITH PLANTER ARM |
| A |  | 18" COMBO MAST ARM STREET LIGHT AND STRING LIGHT POLE WITH UPPER RECEPTACLE, COVER, STRING MOUNT HARDWARE (2) SMALL BANNER ARMS AND (1) PLANTER ARM |
| B |  | 18" STRING LIGHT POLE WITH UPPER RECEPTACLE, COVER, STRING MOUNT HARDWARE (2) SMALL BANNER ARMS AND (1) PLANTER ARM |
| |  | (15) 6" X 36" REMOVABLE BOLLARD WITH EMBEDMENT, 60" O.C. MAX. |
| |  | (E) STREET LIGHT LOCATION |
| |  | PUBLIC ADDRESS SPEAKER LOCATION |

_____ SUSPENDED STRING LIGHTS (50'-72" AS REQUIRED), WITH WET LOCATION RATED LAMP
_____ SOCKETS AT 24" OC WITH S14 LED LAMPS AND TERMINATION HARDWARE

REMOVABLE SUSPENDED STRING LIGHTS (50-72' AS REQUIRED)


----- POWDER COATED FENCE ASSEMBLY, 36" H WITH 96" MAX. SPACING ON POST PROVIDE
BASE PLATE ON POST TO ANCHOR INTO CONCRETE

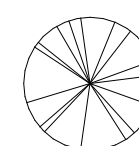


(N) PLANTED TREES



(E) WATER

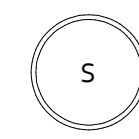

(E) SEWER

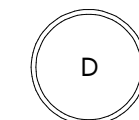

(E) DRAIN

1. (E) PGE VAULT.
2. 2'-5" VALLEY GUTTER WITH 5" LINEAR CON. DRAIN. SLOPE VALLEY AT 5%
MAXIMUM. SET TOP OF DRAIN $1/4"$ DOWN FROM CONCRETE SURFACE.
3. 5" LINEAR CON. DRAIN BETWEEN (E) CURB AND (N) STAMPED CONCRETE (USE
LONDON COBBLE PATTERN COLORED CONCRETE)
4. CONDUIT PATH FOR PA CHORD AND PEDESTAL FOR CHRISTMAS TREE POWER.
TRUCK / DROP OFF LOCATION.
5. SERVICE PEDESTAL.
6. ART SCULPTURE LOCATION.
7. BENCH LOCATIONS.
8. STRING LIGHTS TO BE REMOVABLE FOR ANNUAL CHRISTMAS TREE PURPOSES.
9. REFLECTORS.

MILL STREET, GRASS VALLEY,
CA 95945

Stamp:

These drawings are the sole property of
Wallis Design Studio Architects, Inc.
Any reproduction or reuse in whole or in part
without written approval is strictly forbidden.

[illegible]

Proj. No.: 2022004

Date: 09/07/2022

Scale: 1" = 20'-0"

Drawn By: AMR


Drawing Title:

MILL STREET
PLAN

Drawing Number:

A1.3

9/7/2022 4:07:20 PM

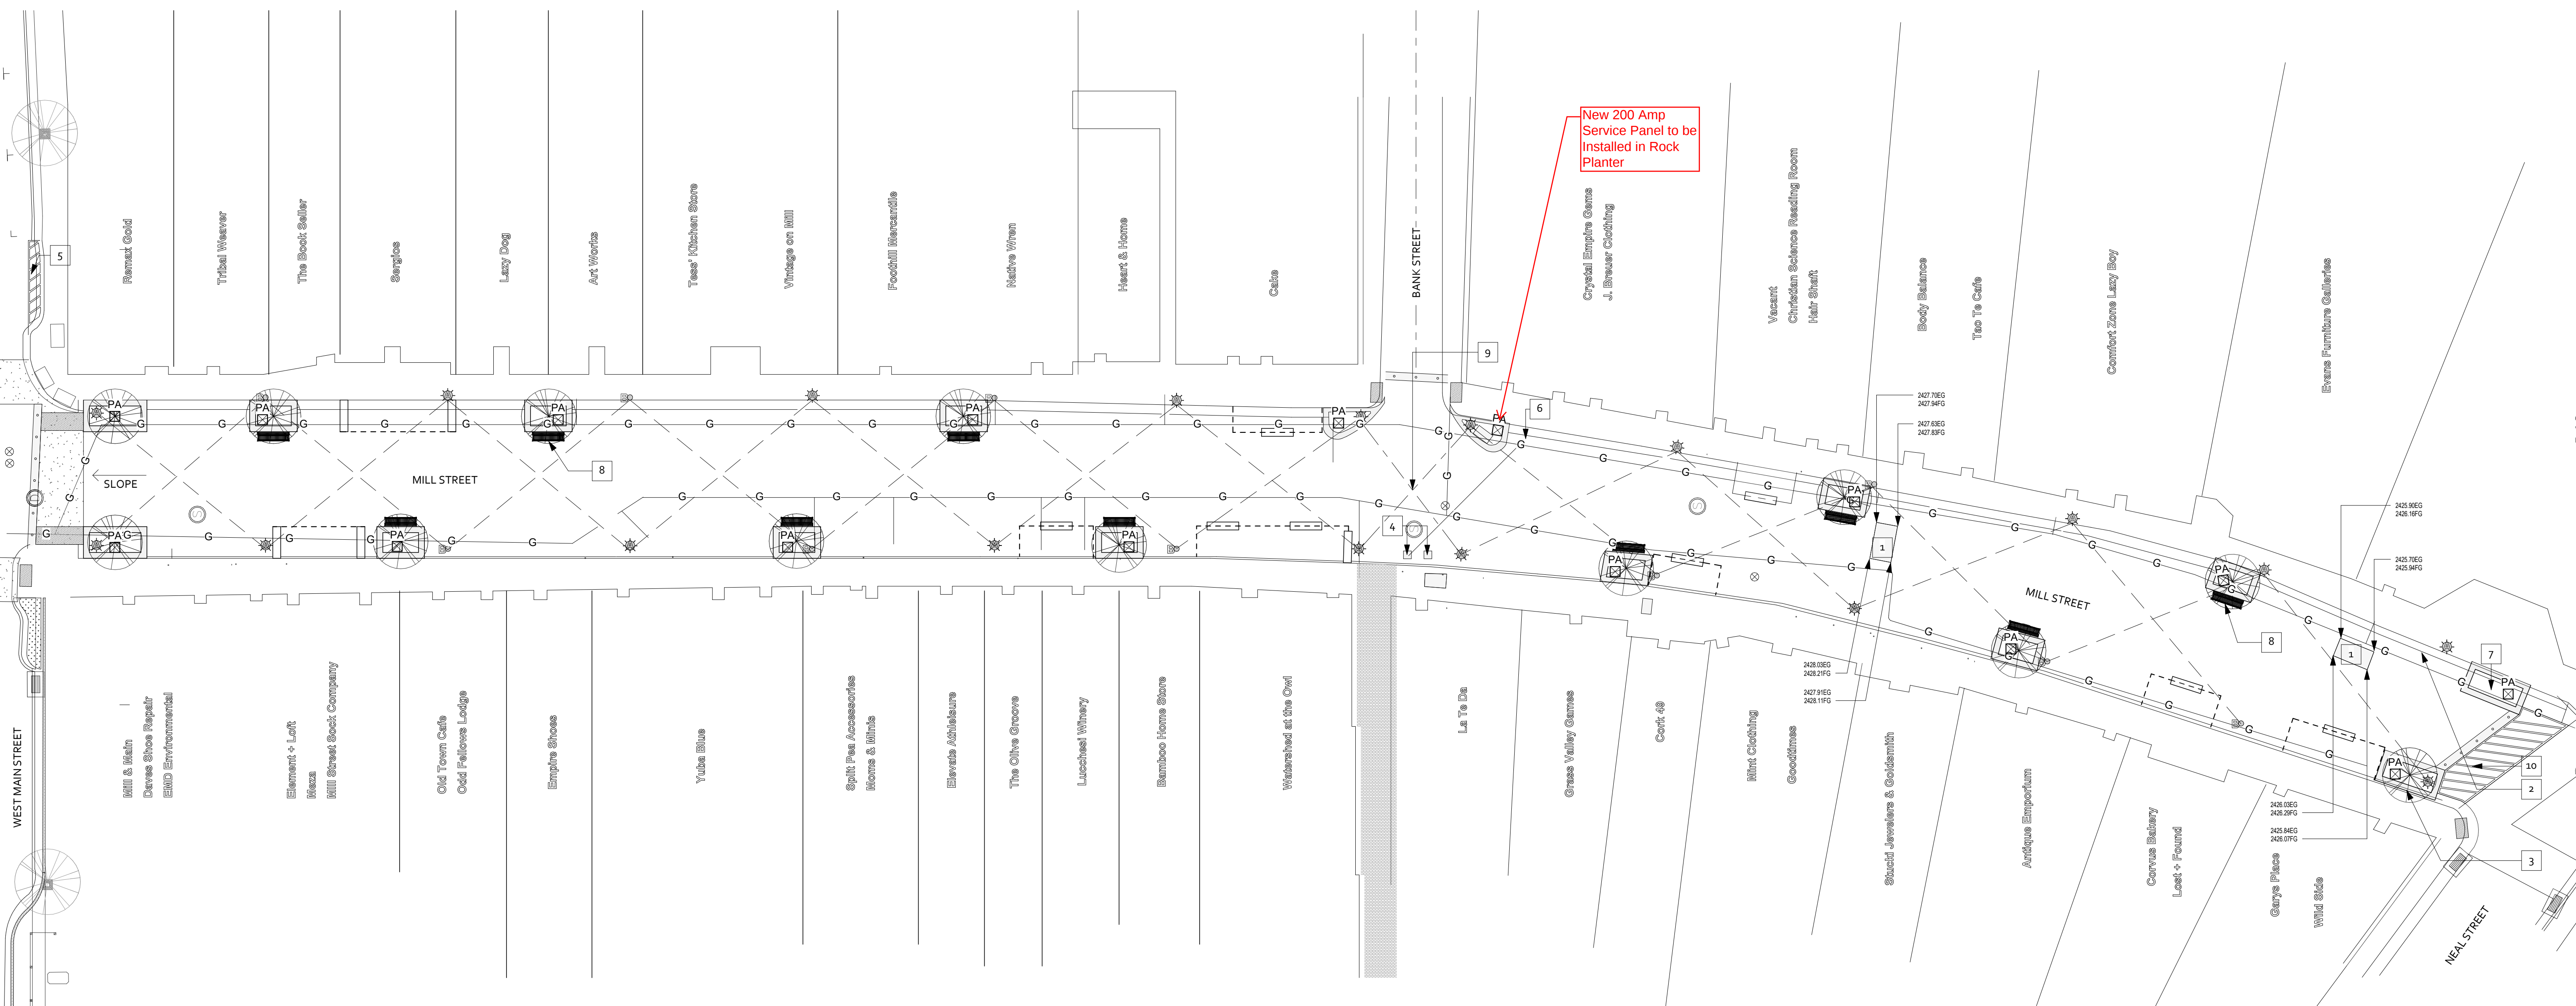

1 MILL STREET - SITE PLAN
1" = 20'-0"


STREET TREES



STREET TREES



TREE GRATES

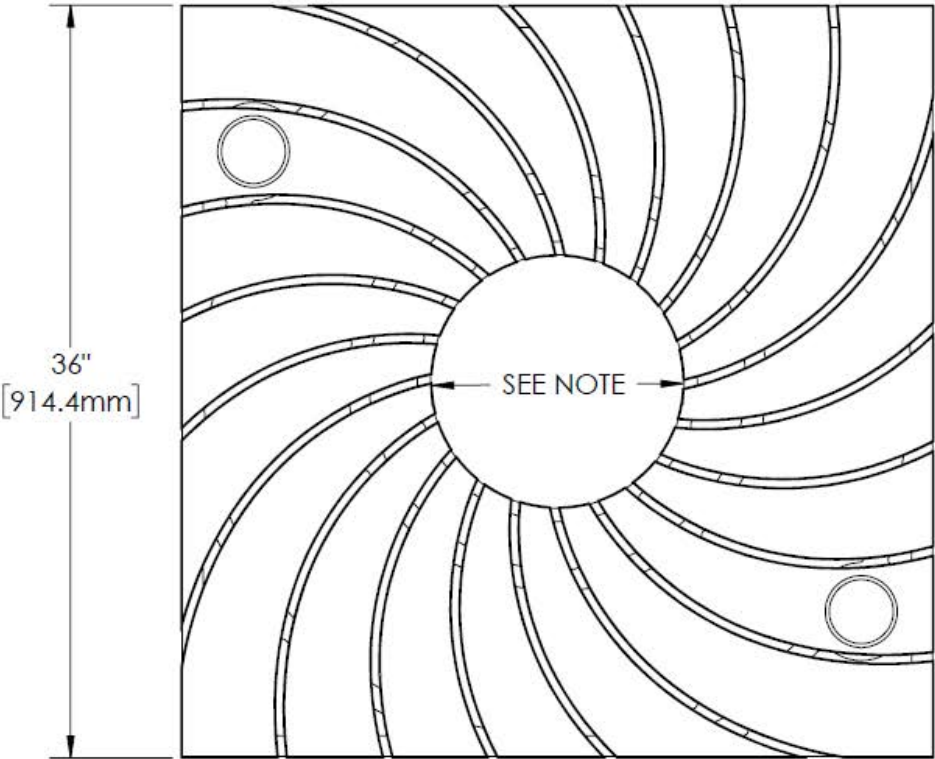

PUBLIC BENCHES



PRIVATE TABLES AND CHAIRS



HAUSER
HS3636Q25 - Aluminum Table



HAUSER
SITE FURNITURE
HS881320 - Mesa Side Chair



HAUSER
GS-1195-12-AL - Terrace II Stacking Arm Chair

STACKED ROCK PLANTERS



STAMPED CONCRETE

