
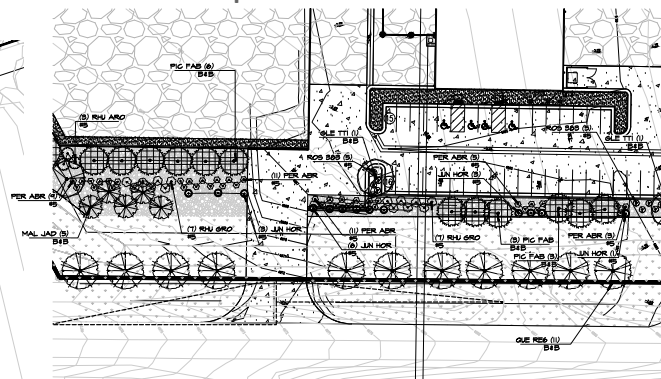


Attachment D - Landscape Plan

COPYRIGHT: ELEVATE DESIGN STUDIOS, LLC, DBA Jobman STUDIO 2021

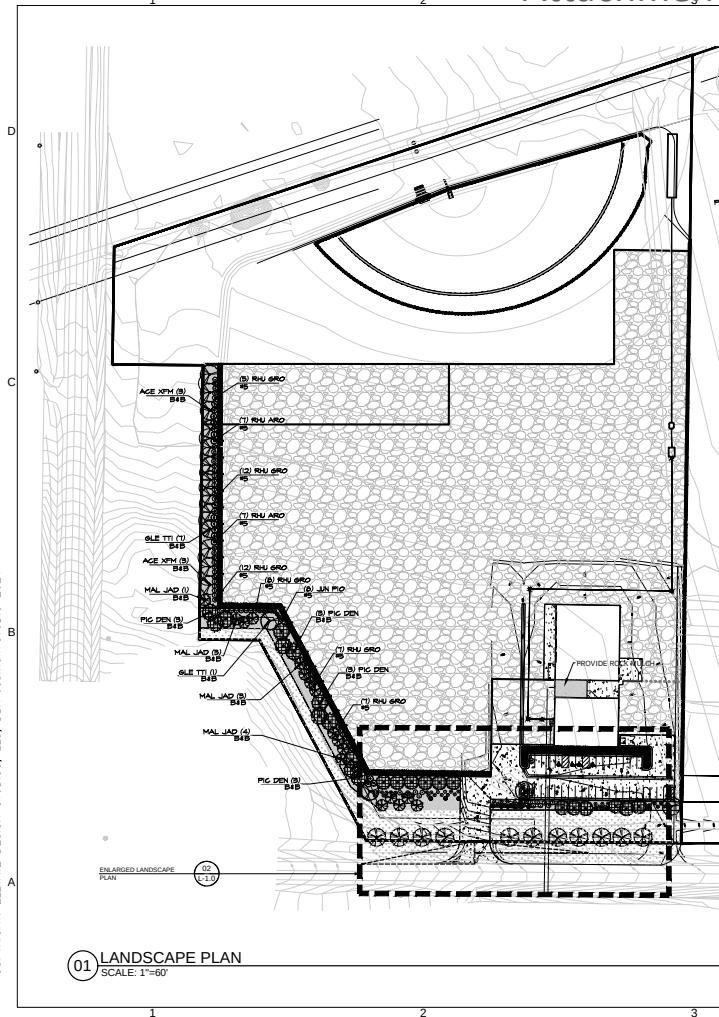

02 ENLARGED LANDSCAPE PLAN
SCALE: 1"=30'

GREELEY LANDSCAPE REQUIREMENTS -

SOUTH SIDE (277) MAJOR COLLECTOR

PLANTS PER 100 LF	COVERAGE	MULTIPLIER	PLANTS	PLANTS	COVERAGE
1" STREET TREE (25 SPACING)	50SF	1.0	11	11	3400SF
5" TYPE 2 SHRUBS	26SF	1.0	19	19	890SF
10" TYPE 3 SHRUBS	26SF	1.0	38	38	1700SF

WEST SIDE (860) BUFFER YARD





PLANT SCHEDULE

TREES	BOTANICAL / COMMON NAME	COUNT	COL	SIZE	QTY

SHEET NOTES:

- ALL AREAS OF DISTURBANCE THAT ARE NOT TO RECEIVE FESCUE HYDROSEED OR RIVER ROCK MULCH ARE TO BE SEEDING WITH THE NATIVE SEED MIX AS OUTLINED ON SHEET L-2.0
- SHRUB PLANTING DETAIL ON SHEET L-2.0
- ALL AREAS OF FESCUE HYDROSEED SHALL BE IRRIGATED AND MAINTAINED.
- ALL AREAS OF DISTURBANCE THAT RECEIVE NATIVE SEED MIX SHALL BE TEMPORARILY IRRIGATED TO PROVIDE ESTABLISHMENT ESTABLISHMENT IS 3-4" IN HEIGHT AND MOBILE.
- ALL LANDSCAPE BEDS SPARKING MOVED TURF SHALL RECEIVE METAL LANDSCAPE EDGING 6" IN HEIGHT AND COLOR BLACK. SEE SHEET L-2.0 FOR ALL LANDSCAPE SPECIFICATIONS AND DETAILS.

SOD/TURF/GROUND COVER

COMMON NAME

FESCUE HYDROSEED AREA (MAINTAINED LAWN AREA)



RIVER ROCK MULCH 2" 3" DIA (3-4" DEEP)

GENERAL LANDSCAPE NOTES: SEE SHEET L-2.0 FOR GENERAL LANDSCAPE NOTES, REQUIREMENTS, AND SPECIFICATIONS. GENERAL CONTRACTOR IS RESPONSIBLE FOR ALL FINAL QUANTITIES.

STUDIO
planning + design





SHEET TITLE: LANDSCAPE PLAN

L-1.0