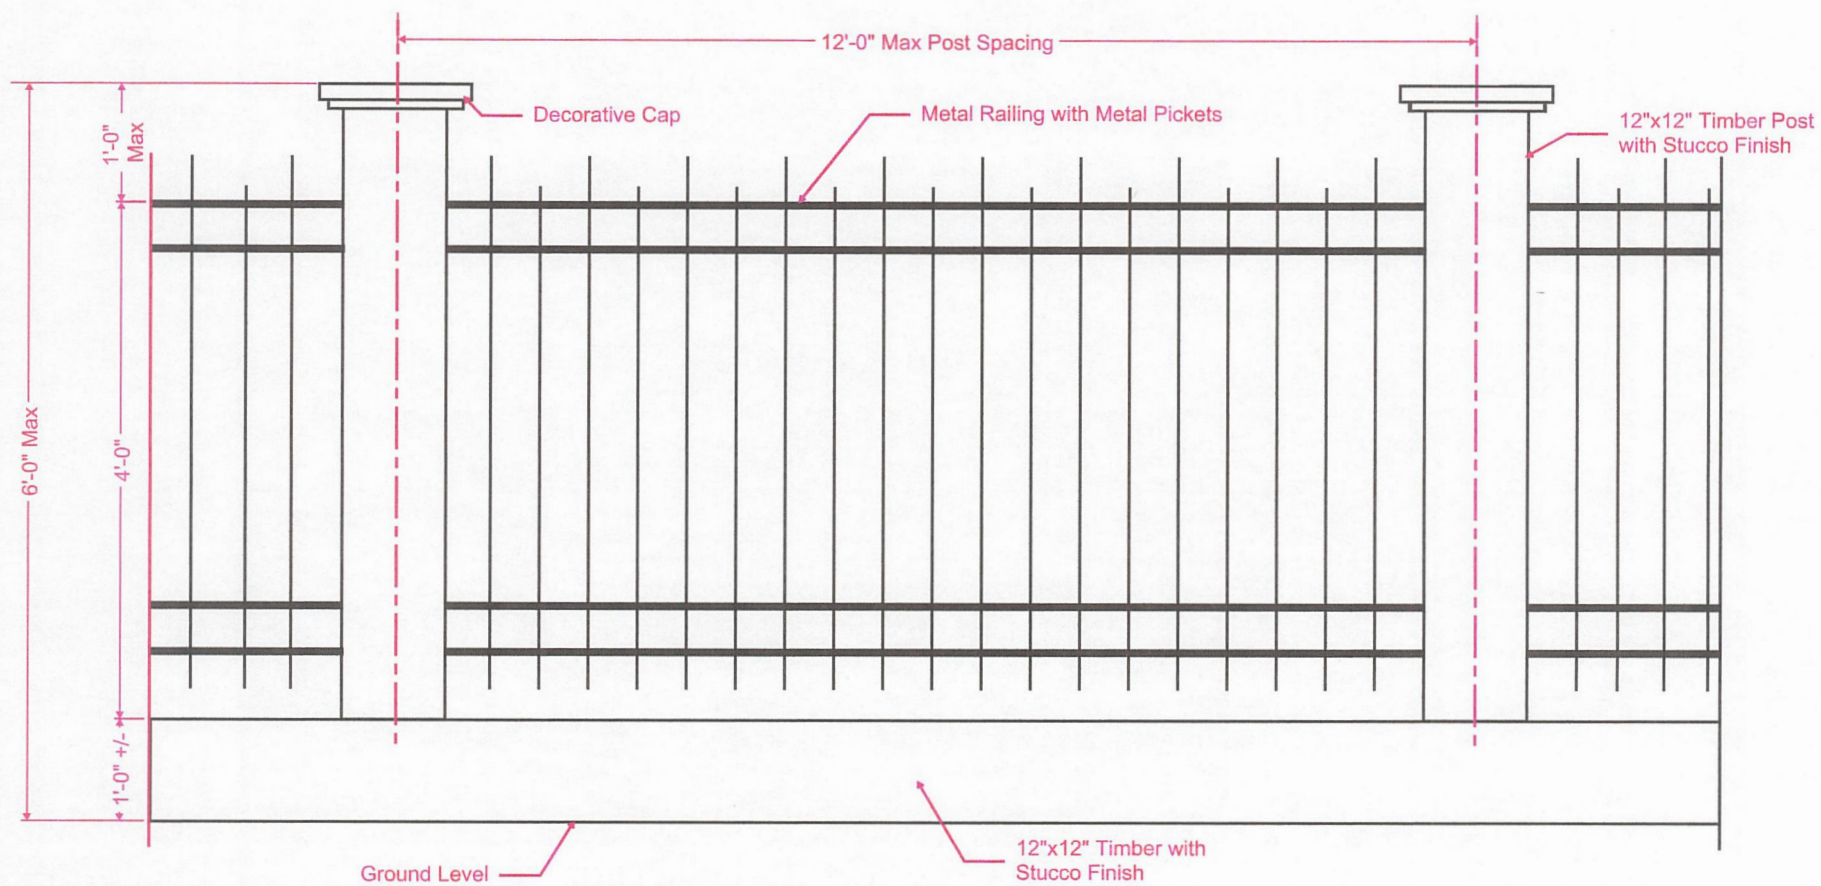
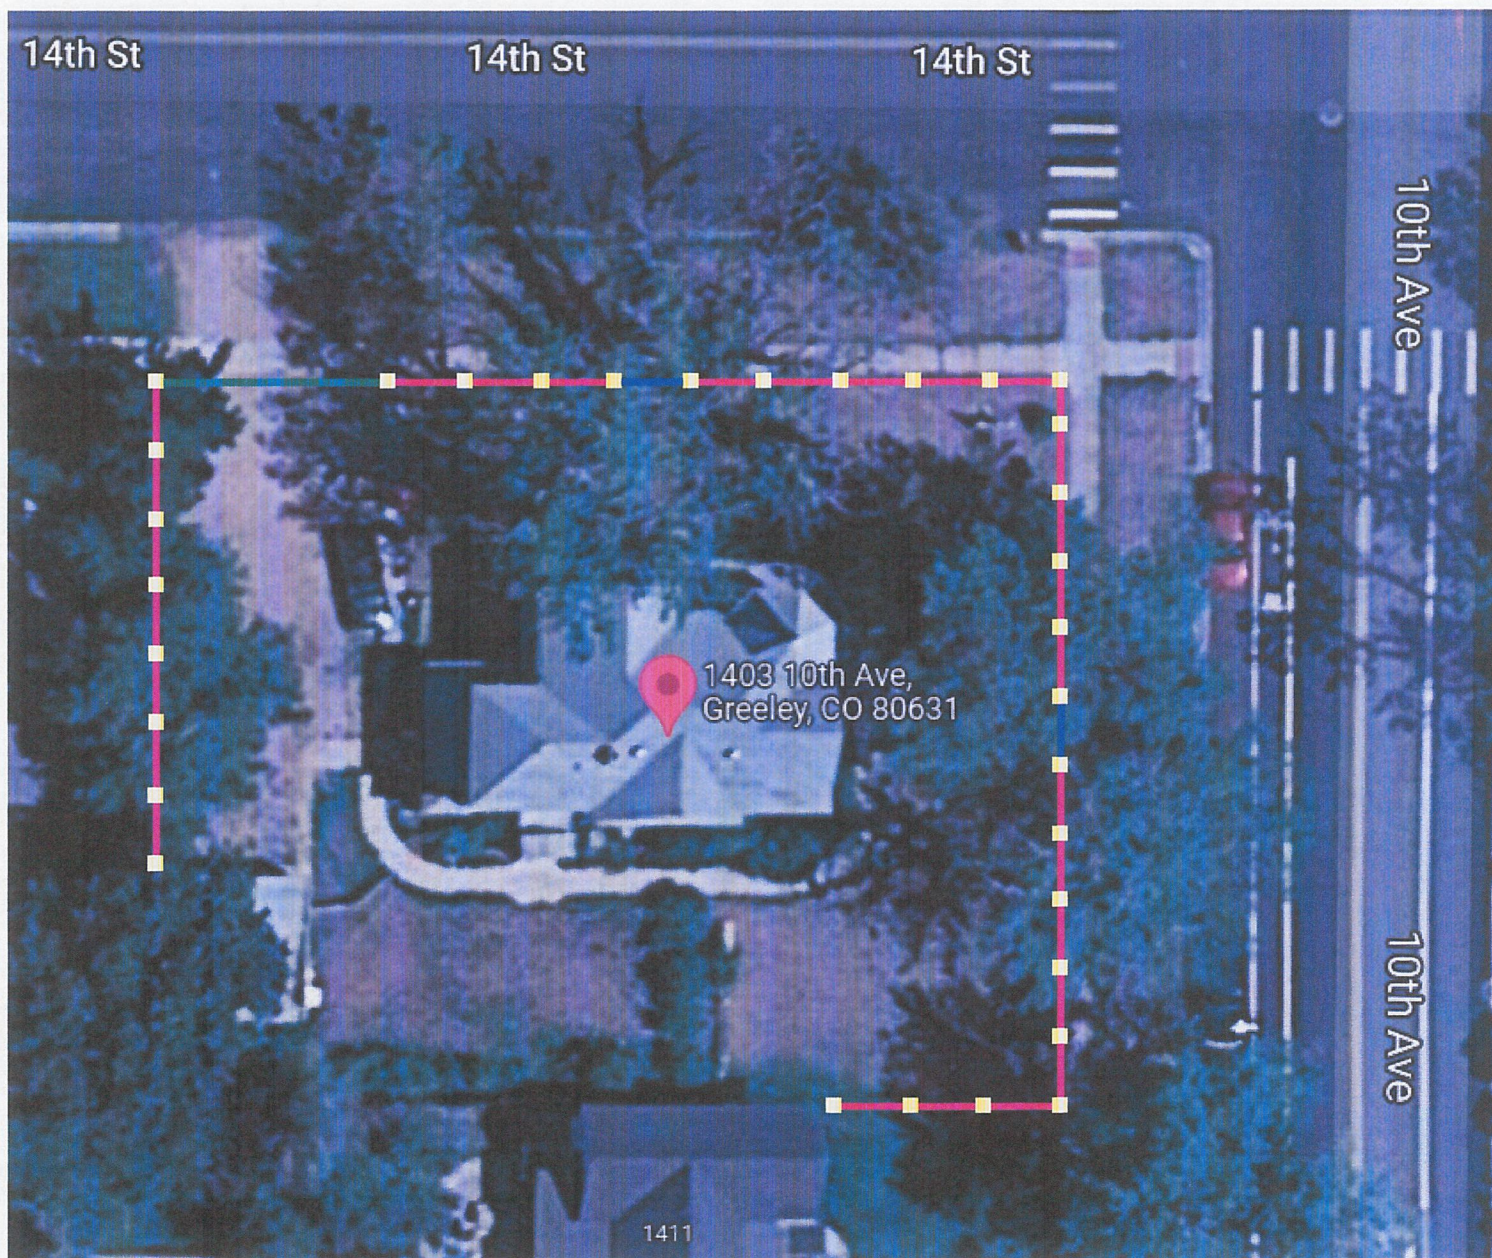




 

TYPICAL SECTION







LEGEND

-  Metal Railing
-  Metal Gate
-  Metal Driveway Gate
-  12"x12" Post