


Existing sludge drawoff location for all four digesters

1.2222'
5.0000'
5' 20' 10"
N 65° 57' 43" E
3.5348'
1.3308'
= 88° 08' 50"
10' WIDE
V.T.

8.75
.78

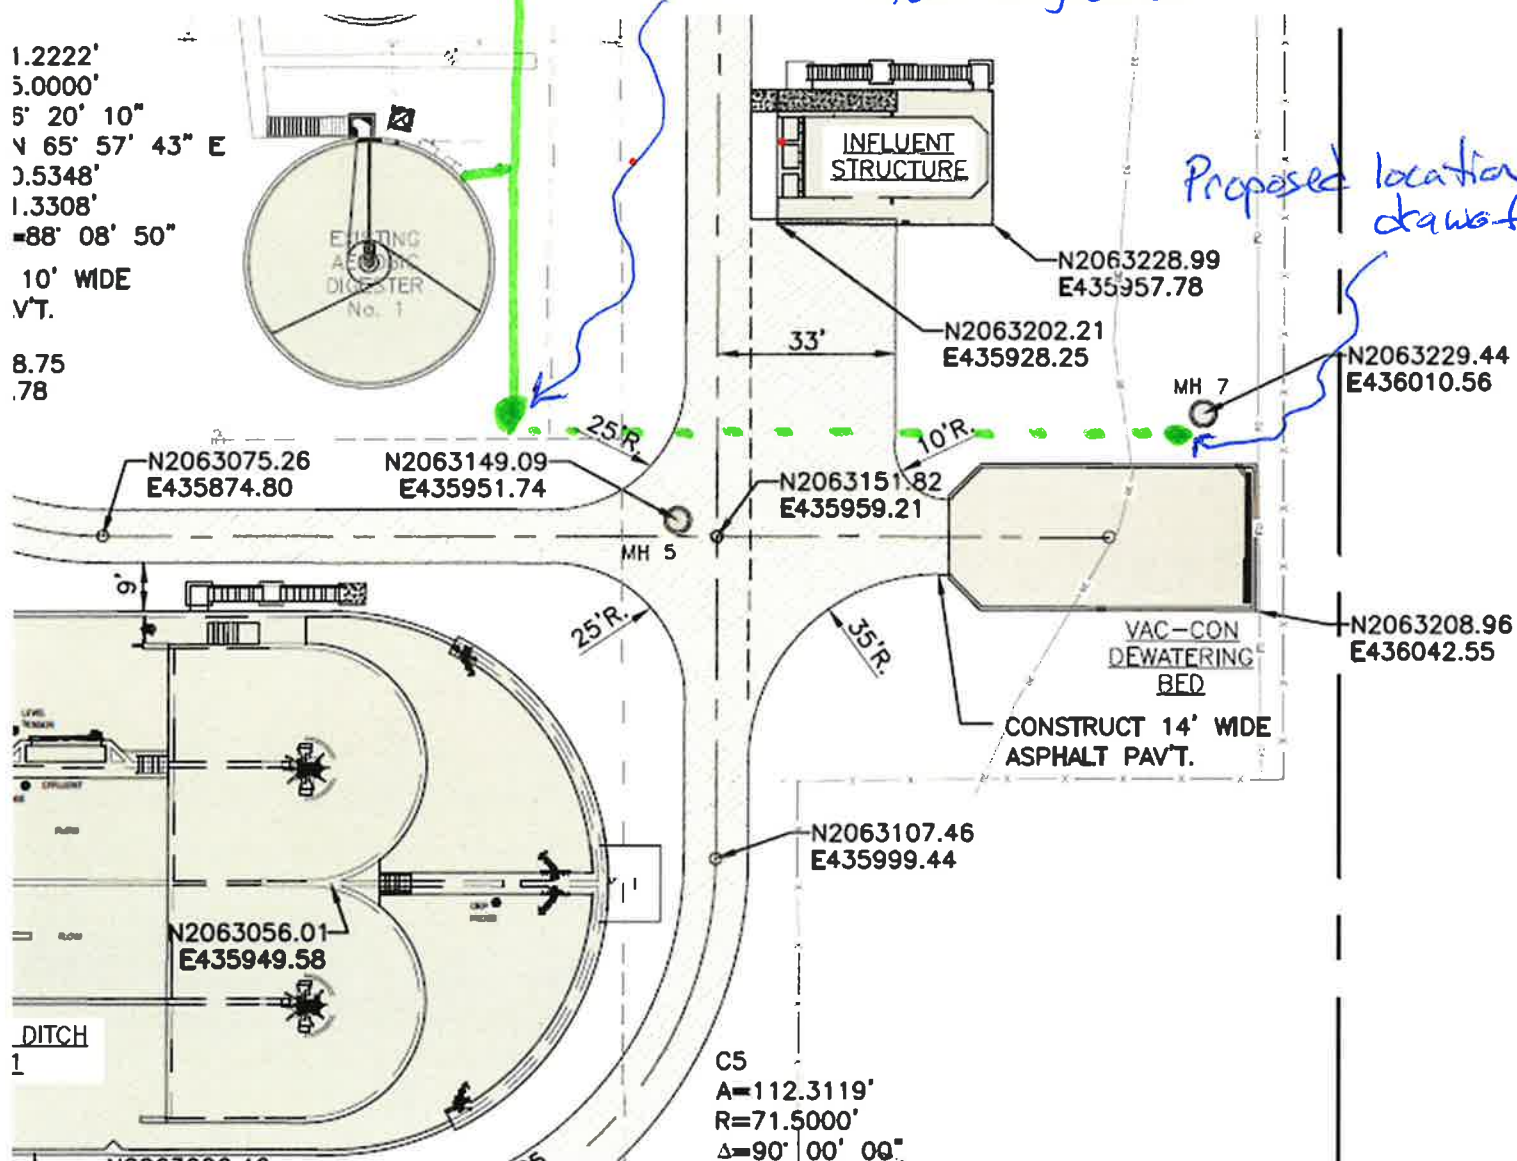

Proposed location for sludge drawoff