

BACKFLOW LOCATION
RESTAURANT

LOADING - UNLOADING ZONE

TRANSFORMER LOCATION
RESTAURANT

STORM WATER - CONNECTION
OUTFALL


BELOW GROUND RETENTION

BELOW GROUND ELECTRIC

LIMITED HEAD ROOM FOR
VEHICLES 10-11'

TRANSFORMER LOCATION
APARTMENTS - COMMERCIAL

DUMPSTER - UTILITY AREA -
APARTMENT AND COMMERCIAL
MASTER BACKFLOWS -

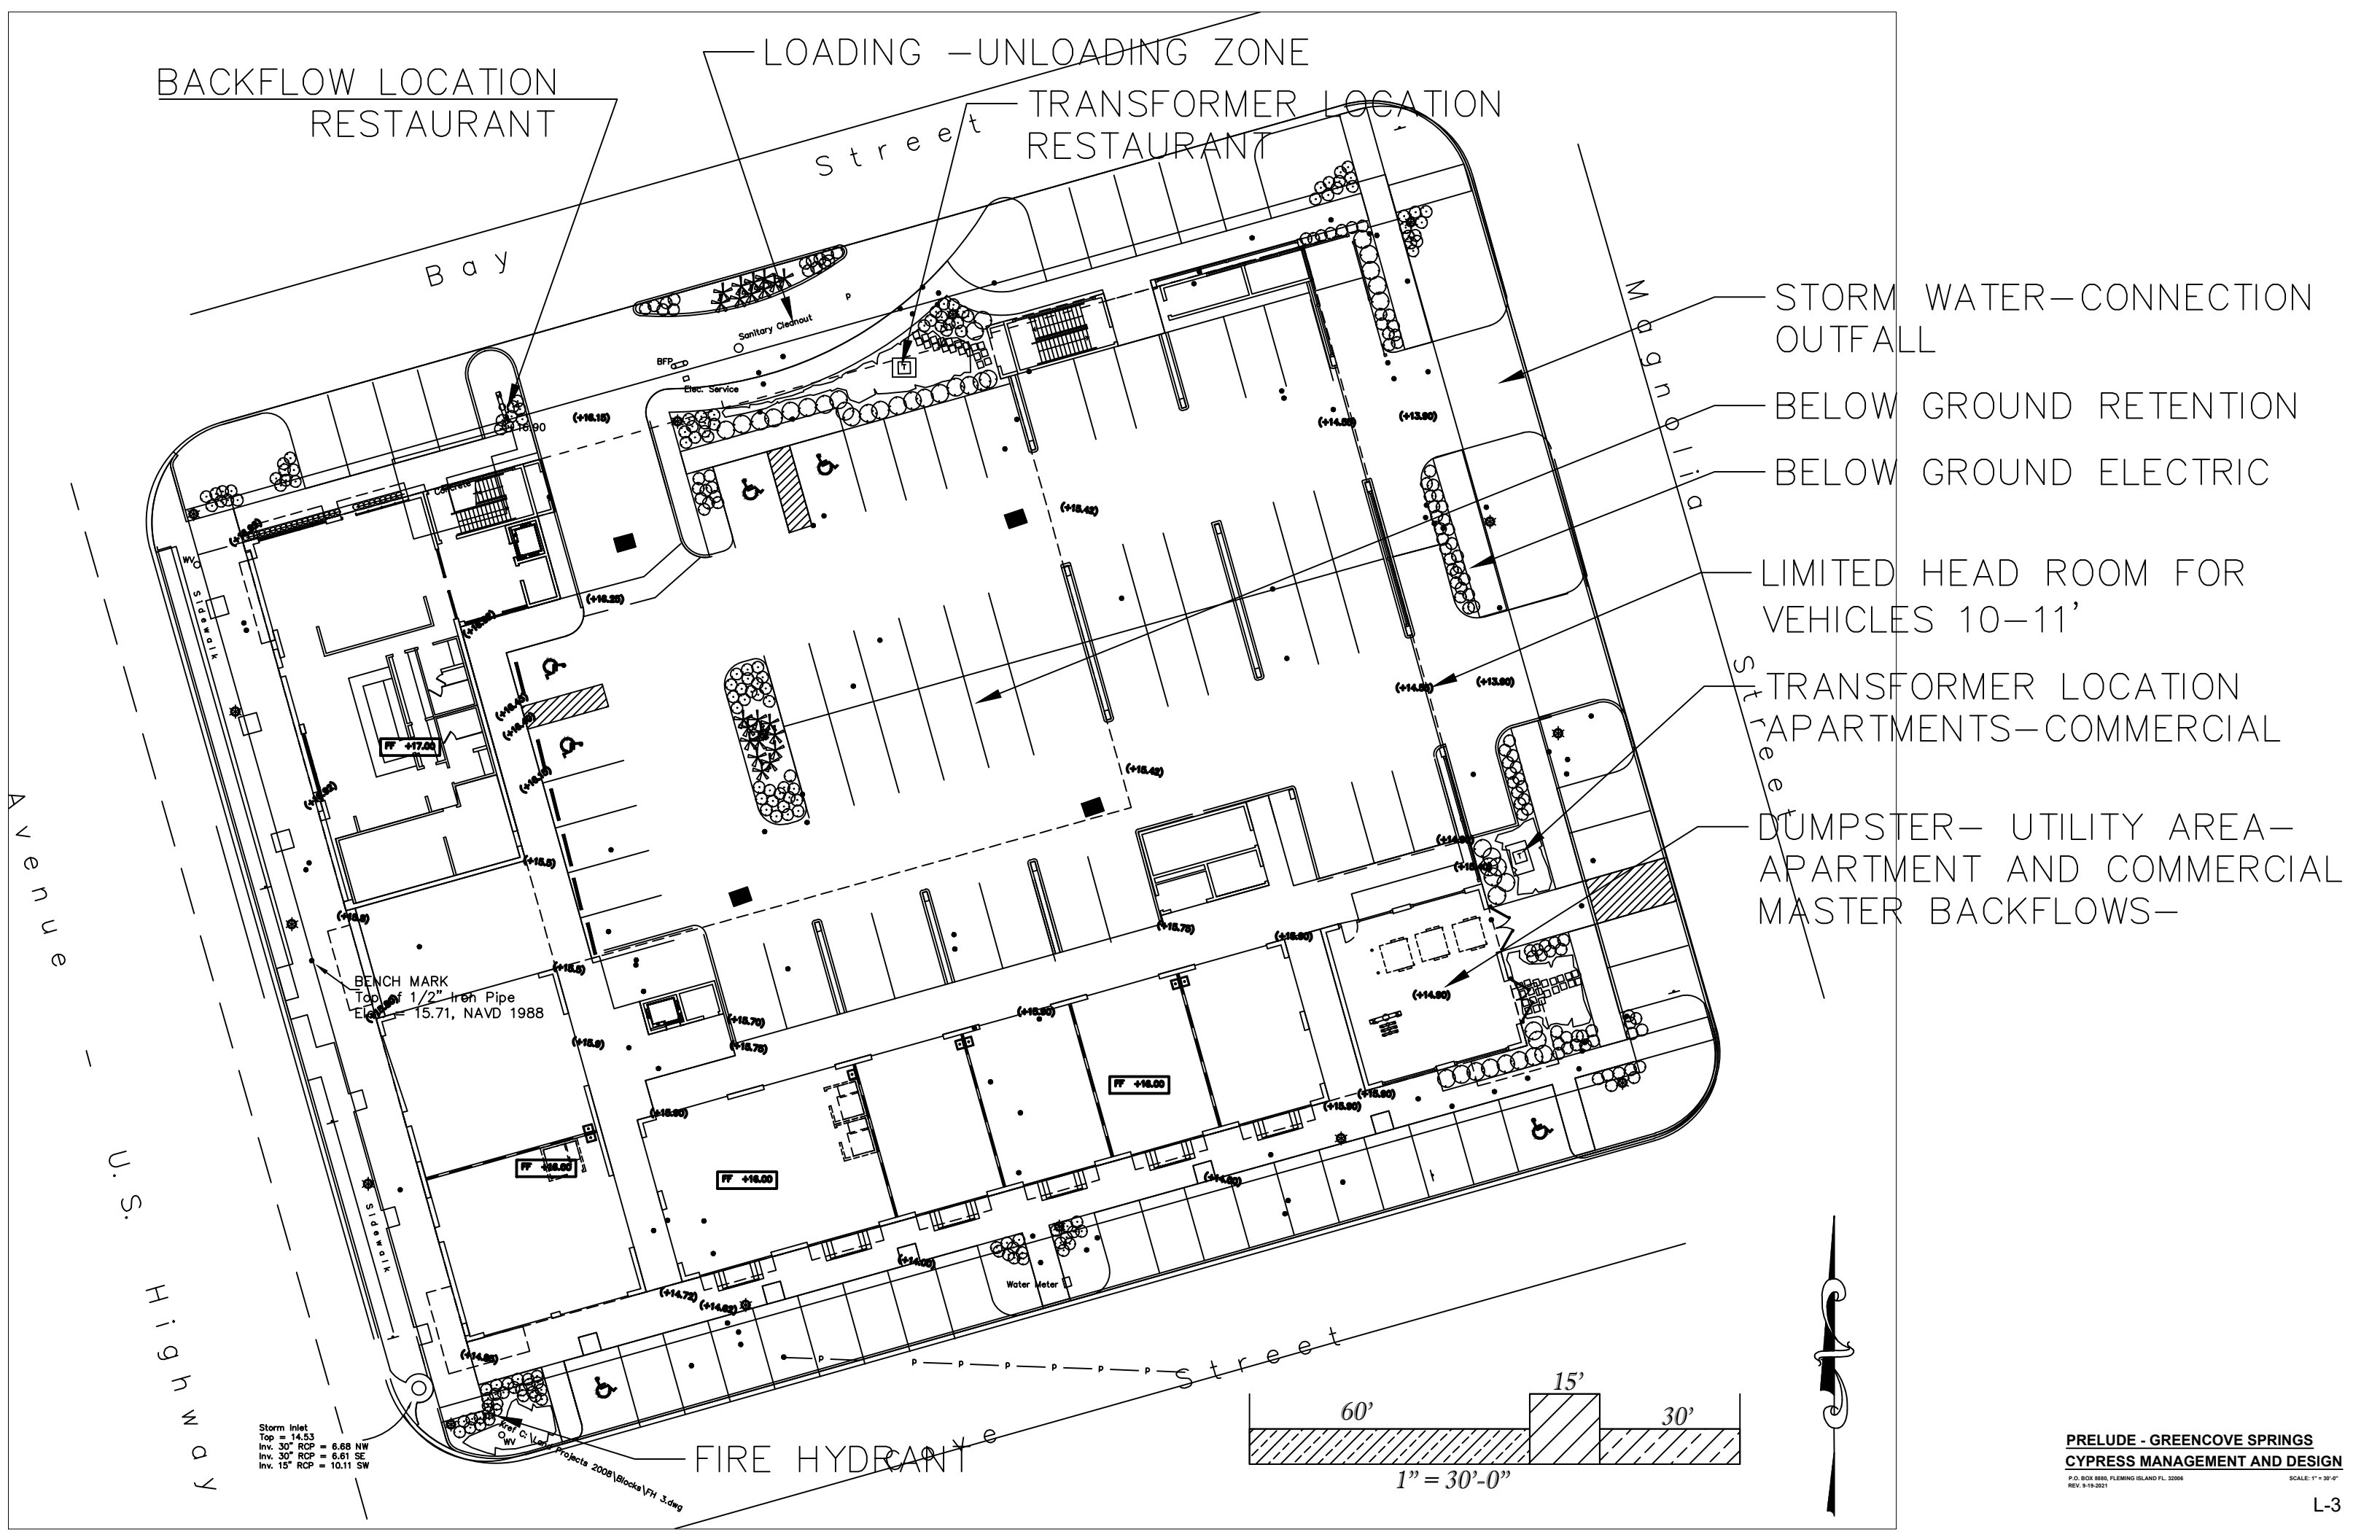

BENCH MARK
Top of 1/2" Iron Pipe
Elev = 15.71, NAVD 1988

Storm Inlet
Top = 14.53
Inv. 30" RCP = 6.88 NW
Inv. 30" RCP = 6.61 SE
Inv. 15" RCP = 10.11 SW

Projects 2008\Blocks\FH 3.dwg