
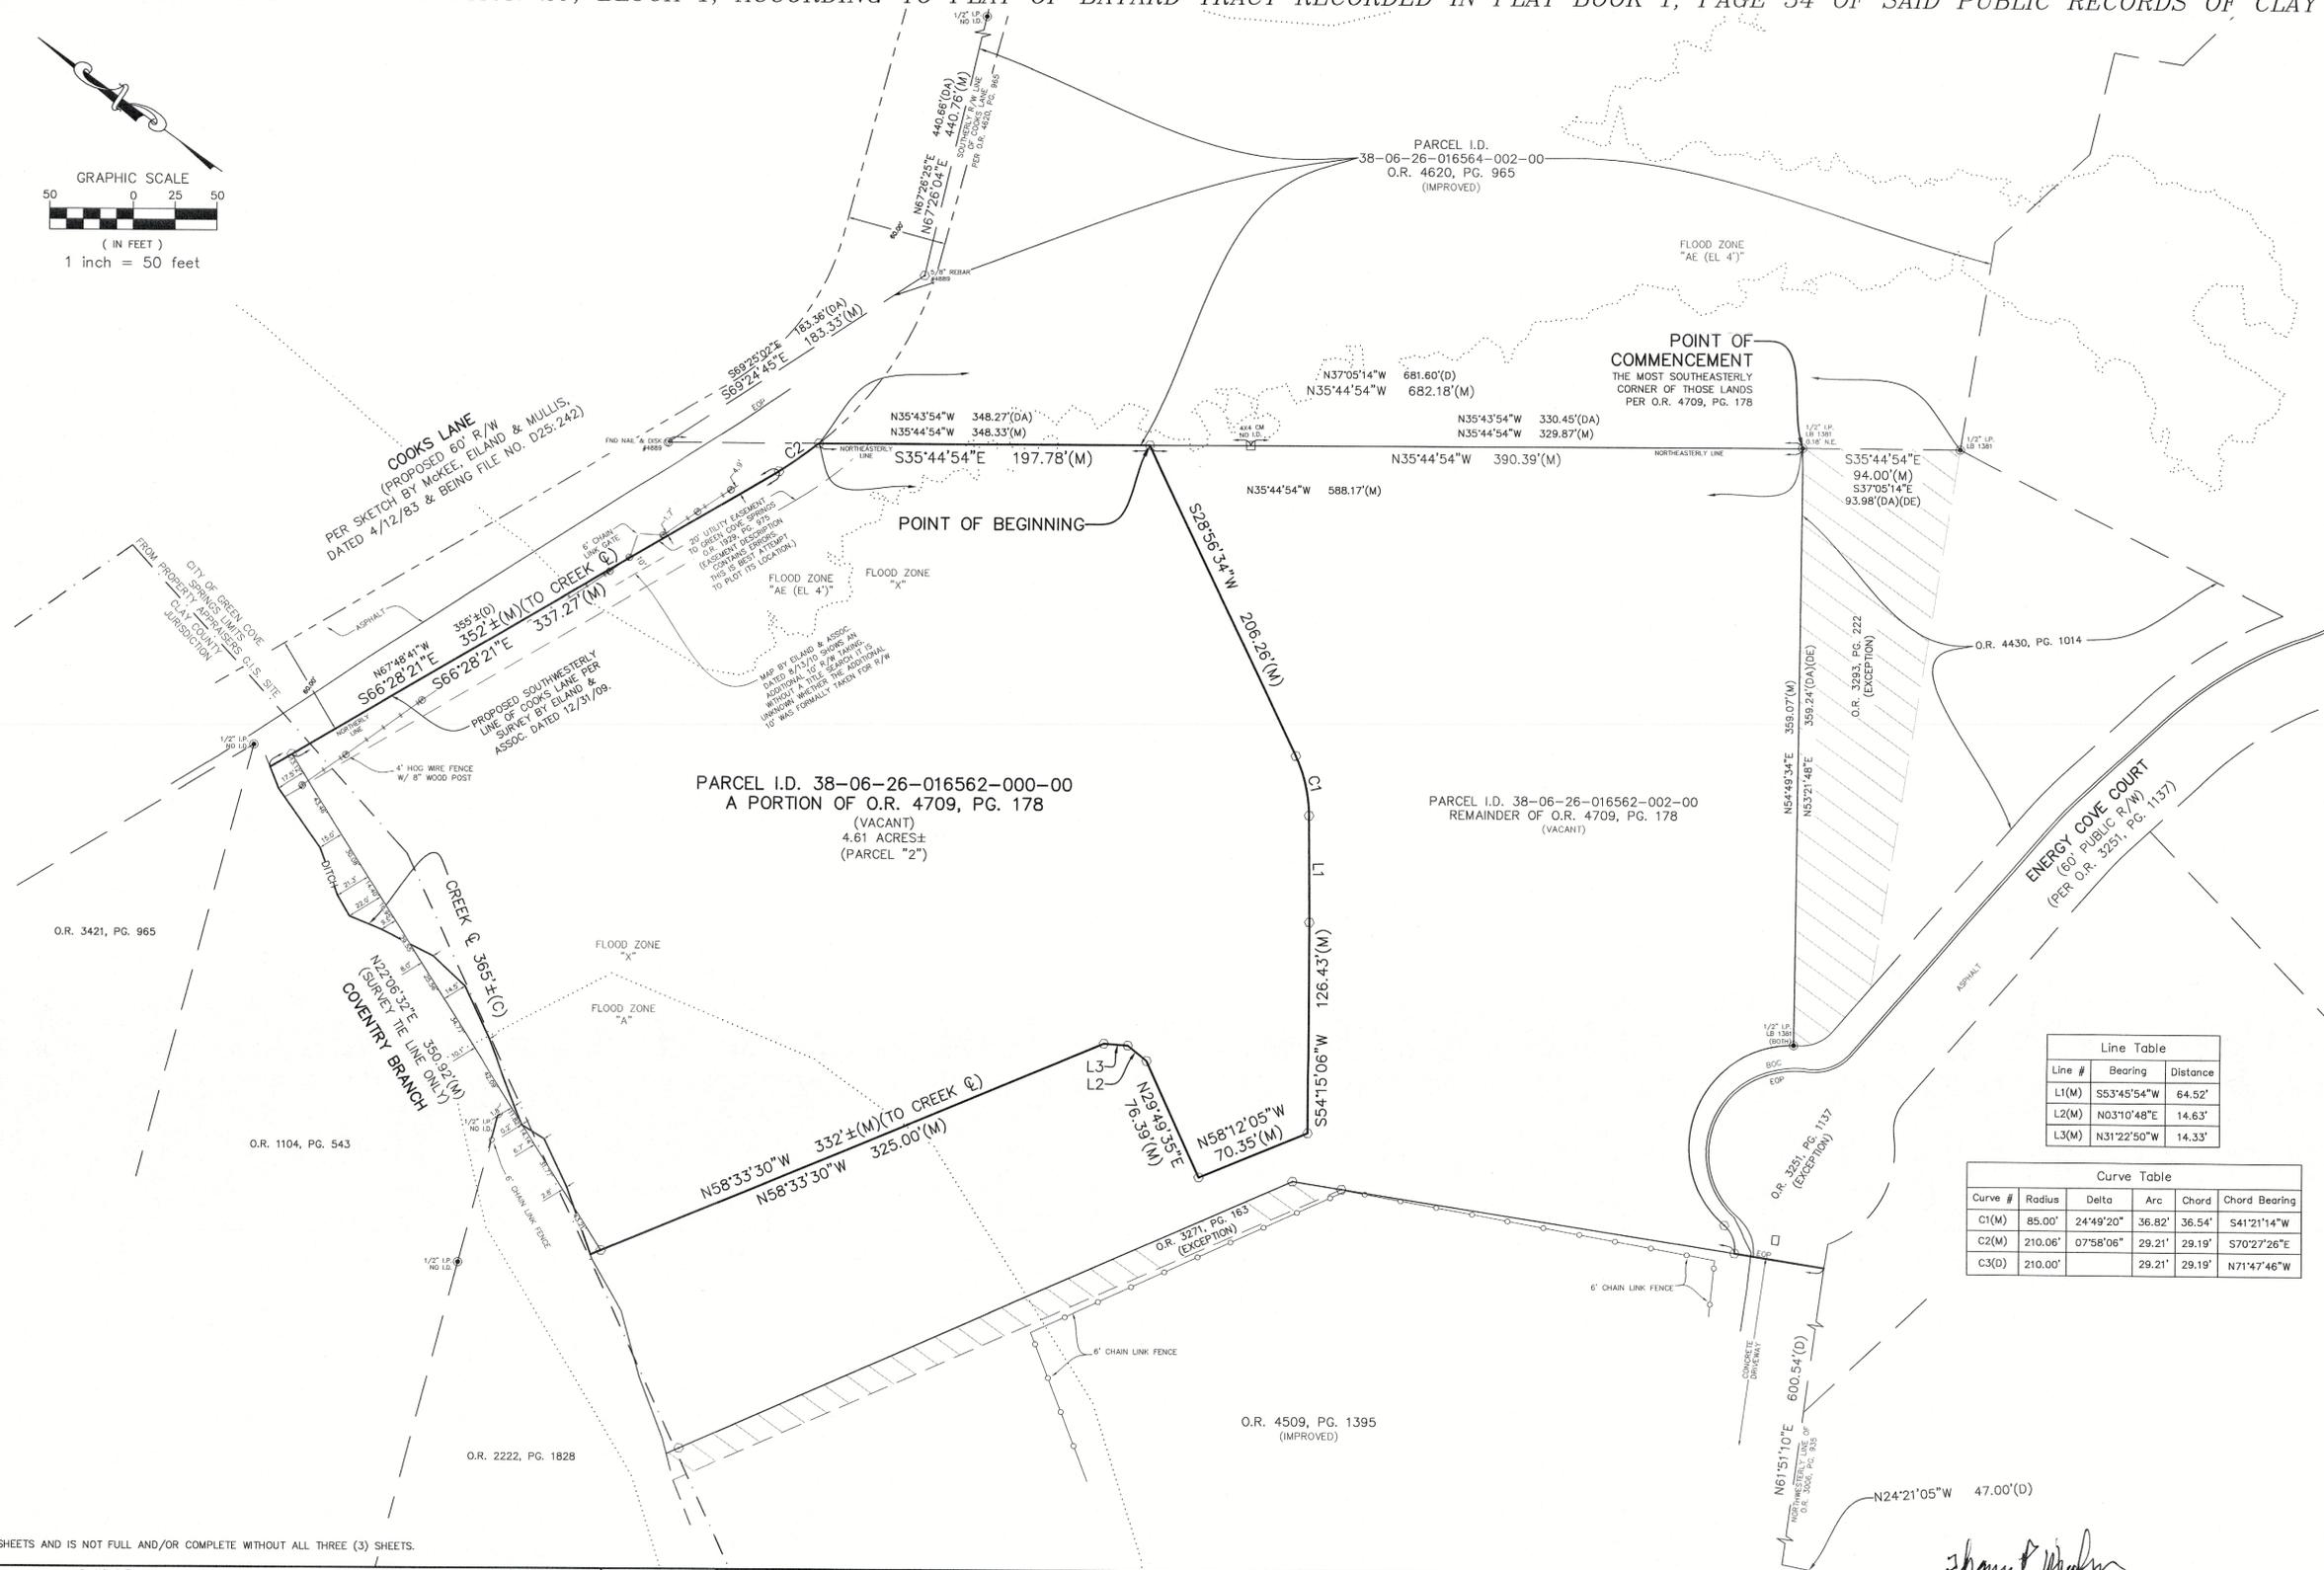


BOUNDARY SURVEY

A PARCEL OF LAND BEING A PORTION OF THOSE LANDS AS RECORDED IN OFFICIAL RECORDS BOOK 4709, PAGE 178 OF THE PUBLIC RECORDS OF CLAY COUNTY, FLORIDA; SAID PARCEL BEING A PORTION OF LOT 1, BLOCK 1, BAYARD TRACT, CLAY COUNTY, FLORIDA, ACCORDING TO MAP BY CHARLES F. SMITH, RECORDED IN THE PUBLIC RECORDS OF SAID COUNTY IN DEED BOOK "J", PAGES 273 AND 274, SAID PARCEL ALSO BEING A PORTION OF SECTION 29, BLOCK 1, ACCORDING TO PLAT OF BAYARD TRACT RECORDED IN PLAT BOOK 1, PAGE 34 OF SAID PUBLIC RECORDS OF CLAY COUNTY, FLORIDA.

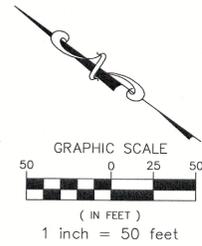

Line Table		
Line #	Bearing	Distance
L1(M)	S53°45'54"W	64.52'
L2(M)	N03°10'48"E	14.63'
L3(M)	N31°22'50"W	14.33'

Curve Table				
Curve #	Radius	Delta	Arc	Chord Bearing
C1(M)	85.00'	24°49'20"	36.82'	36.54' S41°21'14"W
C2(M)	210.06'	07°58'06"	29.21'	29.19' S70°27'26"E
C3(D)	210.00'		29.21'	29.19' N71°47'46"W

NOTE:
THIS SURVEY CONSISTS OF THREE (3) SHEETS AND IS NOT FULL AND/OR COMPLETE WITHOUT ALL THREE (3) SHEETS.

Prepared For: WIGGINS CONSTRUCTION COMPANY					Certified To: WIGGINS CONSTRUCTION COMPANY				
REVISION	DATE	BY	CK'D	FB	PG	DESCRIPTION	DRAWN BY: LAS	CHECKED BY: ASD	F.I.R.M. FLOOD ZONE: X, A(U) & AE(EL 4')
									PANEL NO. 120064&120065 12019C 0281E
									DATED: 03/17/2014
									FB: 1853, 2187 & DATA COLLECTED

BARTRAM TRAIL SURVEYING, INC.

6848 CATHEDRAL OAK PARKWAY, STE # 106
GREEN COVE SPRING, FL 32043
(904) 284-2224/(904) 284-2258
WWW.BARTRAMTRAIL.NET
EMAIL: bartramtrail@bartramtrail.net
CERTIFICATE OF AUTHORIZATION LB #6991


---	---	--

THOMAS P. HUGHES, P.L.S.
STATE OF FLORIDA LICENSE NUMBER LS 3507

DATE: 09/23/2025
SCALE: 1" = 50'

SHEET 2 OF 3

PROJECT NO. 1876-22-001
REVISION:

