

MAP SHOWING BOUNDARY SURVEY OF

A portion of Block 14, Gould T. Butler's survey of the Clinch Estate, according to plat thereof recorded in Plat Book 1, pages 31, 32, 33 and 34 of the public records of Clay County, Florida, said parcel being more particularly described as follows:

Commence at the intersection of the easterly line of the CSX Transportation Railroad with the northerly line of County Road No. 226; thence on said easterly line, North 21 degrees 54 minutes 47 seconds West, 4196.03 feet; thence North 68 degrees 05 minutes 13 seconds East, 494.74 feet to the southwest corner of those lands described in Official Records Book 2831, page 255 of said public records; thence on the westerly line thereof, North 09 degrees 27 minutes 50 seconds West, 606.38 feet to the southwest corner of those lands described in Official Records Book 4211, page 30 of said public records; thence on the boundaries of thereof run the following 5 courses: 1) continue North 09 degrees 27 minutes 50 seconds West, 95.00 feet; 2) North 80 degrees 51 minutes 00 seconds East, 102.26 feet; 3) North 40 degrees 50 minutes 25 seconds East, 146.84 feet; 4) North 18 degrees 22 minutes 44 seconds East, 56.57 feet; 5) North 09 degrees 27 minutes 50 seconds West, 141.14 feet to northwest corner of last said lands and the point of beginning; thence continue North 09 degrees 27 minutes 50 seconds West, 122.83 feet; thence North 05 degrees 32 minutes 10 seconds East, 46.36 feet; thence North 09 degrees 27 minutes 50 seconds West, 137.00 feet; thence North 80 degrees 32 minutes 10 seconds East, 250.00 feet to the westerly line of County Road No. 209; thence on said westerly line, South 09 degrees 27 minutes 50 seconds East, 304.62 feet; thence South 80 degrees 32 minutes 10 seconds West, 262.00 feet to the point of beginning; being 1.79 acres, more or less, in area.


Certified to: Commonwealth Land Title Insurance Company  
Rogers Towers, P.A.  
Timothy Simpson  
JP Hall, Jr Amended and Restated Revocable Trust dated December 17, 1993  
Virginia S. Hall Revocable Trust dated June 14, 2002  
Lyman G. Hall  
CHS, LLC, a Florida limited liability company

Scale 1" = 100'

August 26, 2019



SCALE 1" = 100'

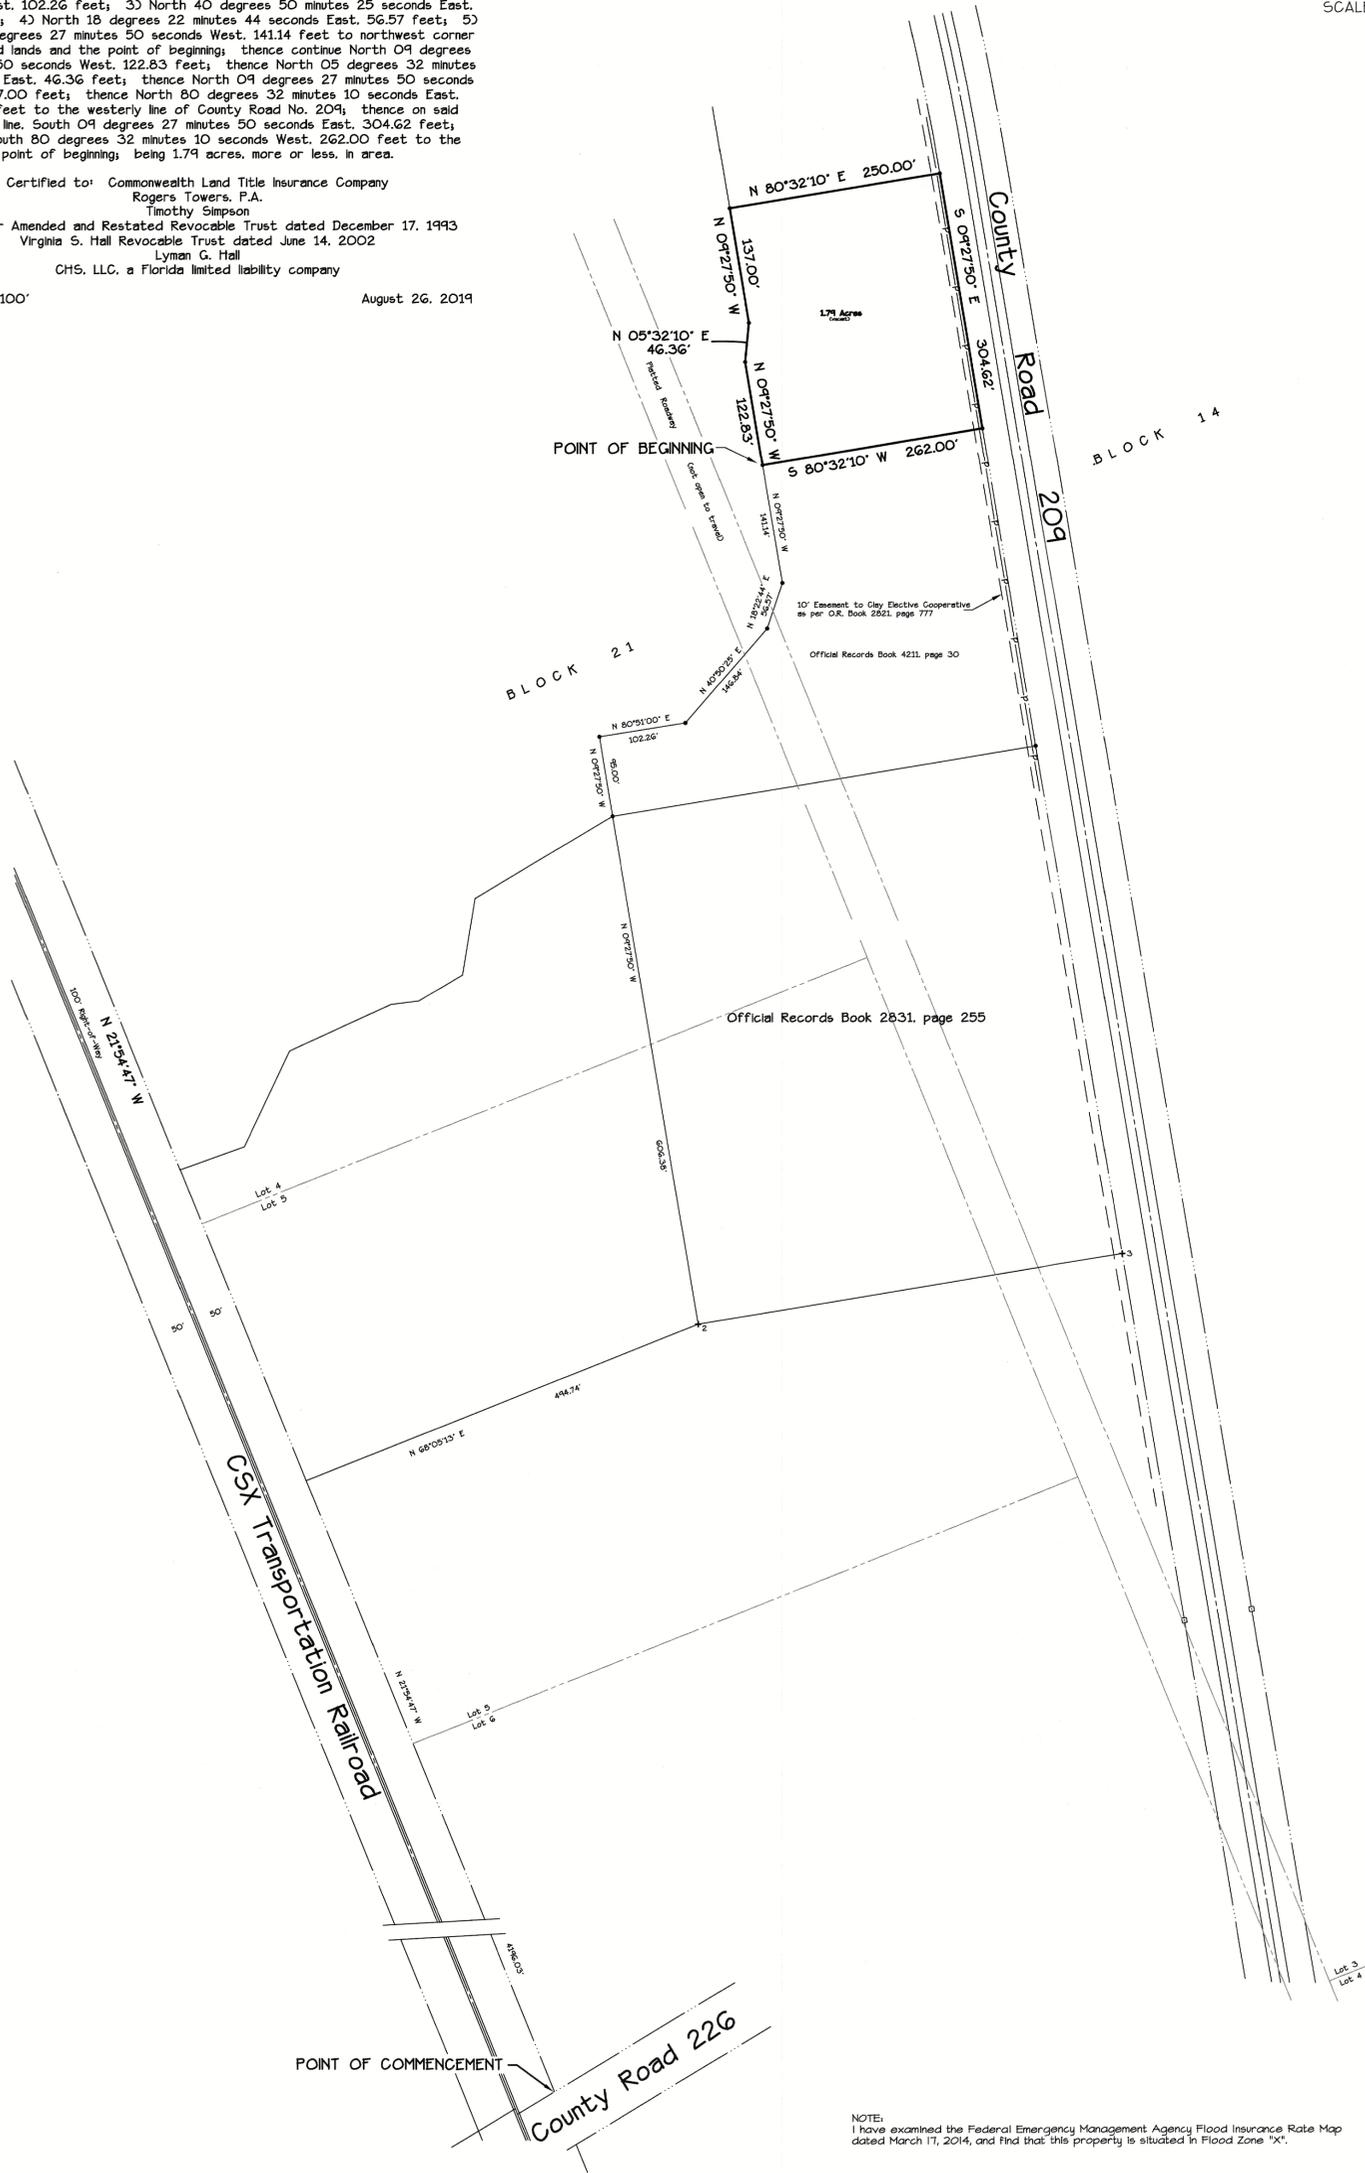

NOTE: I have examined the Federal Emergency Management Agency Flood Insurance Rate Map dated March 17, 2014, and find that this property is situated in Flood Zone 'X'.

GENERAL NOTES

1. Bearings shown hereon are based on the record bearing of N 21°54'47" W for the easterly line of the CSX Transportation Railroad.
2. This survey was based on documents provided and was not abstracted for easements, covenants or restrictions, title, overlaps, or other matters of record, or matters unrecorded by this surveyor.
3. Underground utilities and existing storm structures were not located.

LEGEND

- Concrete Power Pole
- Found 1/2" Iron Pipe
- Set 1/2" Iron Pipe (LB 1381)
- x- Fence
- ←-P- Powerline/Pole and Anchor
- T- Telephone Line
- C- Cable TV Line
- Concrete Air Conditioner Pad
- Concrete Elec. Transformer Pad
- ⊙ Lamp Post

*Handwritten Signature*  
Abold T. Eiland  
License No. LS 2518

Eiland & Associates, Inc.  
Professional Surveyors & Mappers  
Certificate of Authorization No. LB 1381  
615 Blanding Boulevard  
Orange Park, Florida 32073  
Telephone 904-212-1000