



DASHER HURST ARCHITECTS

1022 PARK STREET, SUITE 208
JACKSONVILLE, FLORIDA 32204
PHONE: 904.425.1190

FL LICENSE NUMBER AA26002165
W. W. W. DASHERHURST.COM

STRUCTURAL ENGINEER
G.M. HILL ENGINEERING, INC.

9700 PHILIPS HWY, SUITE 101
JACKSONVILLE, FL 32256

MEP ENGINEER
POWELL & HINKLE ENGINEERING, P.A.

1409 KINGSLEY AVENUE, BLDG 12A
ORANGE PARK, FL 32073

CIVIL ENGINEER
GOODSON BERGEN & ASSOCIATES, P.A.

11555 CENTRAL PARKWAY, SUITE 103
JACKSONVILLE, FL 32224



CLAY COUNTY
CLAY CO FIRE STATION 20


1305 FL-16, GREEN COVE SPRINGS, FL



REVISIONS

#	DATE	DESCRIPTION

THIS DRAWING IS AN INSTRUMENT OF SERVICE AND IS THE PROPERTY OF DASHER HURST ARCHITECTS, P.A. IT SHALL NOT BE REPRODUCED IN WHOLE OR IN PART WITHOUT THE EXPRESS WRITTEN PERMISSION OF DASHER HURST ARCHITECTS, P.A.

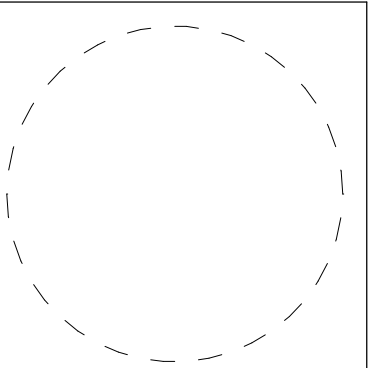

DATE: 11/10/2023

COVER SHEET

PROJECT NO.: 23002

TO BE BEST OF THE ARCHITECT'S OR ENGINEER'S KNOWLEDGE, THE PLANS AND SPECIFICATIONS COMPLY WITH THE APPLICABLE MINIMUM BUILDING CODES AND THE APPLICABLE FIRE-SAFETY STANDARDS AS DETERMINED BY THE LOCAL AUTHORITY IN ACCORDANCE WITH THIS SECTION AND CHAPTER 633, FLORIDA STATUTES.

G000
100% DOCUMENTS



DASHER HURST ARCHITECTS

1022 PARK STREET, SUITE 208
JACKSONVILLE, FLORIDA 32204
PHONE: 904.425.1190

FL LICENSE NUMBER AA26002165
W. W. D. DASHER HURST, C.O.M.



STRUCTURAL ENGINEER
G.M. HILL ENGINEERING,
INC.

9700 PHILIPS HWY, SUITE 101
JACKSONVILLE, FL 32256

MEP ENGINEER
POWELL & HINKLE
ENGINEERING, P.A.

1409 KINGSLEY AVENUE, BLDG 12A
ORANGE PARK, FL 32073

CIVIL ENGINEER
GOODSON BERGEN &
11555 CENTRAL PARKWAY, SUITE 103
JACKSONVILLE, FL 32224

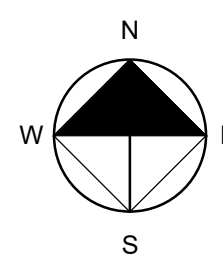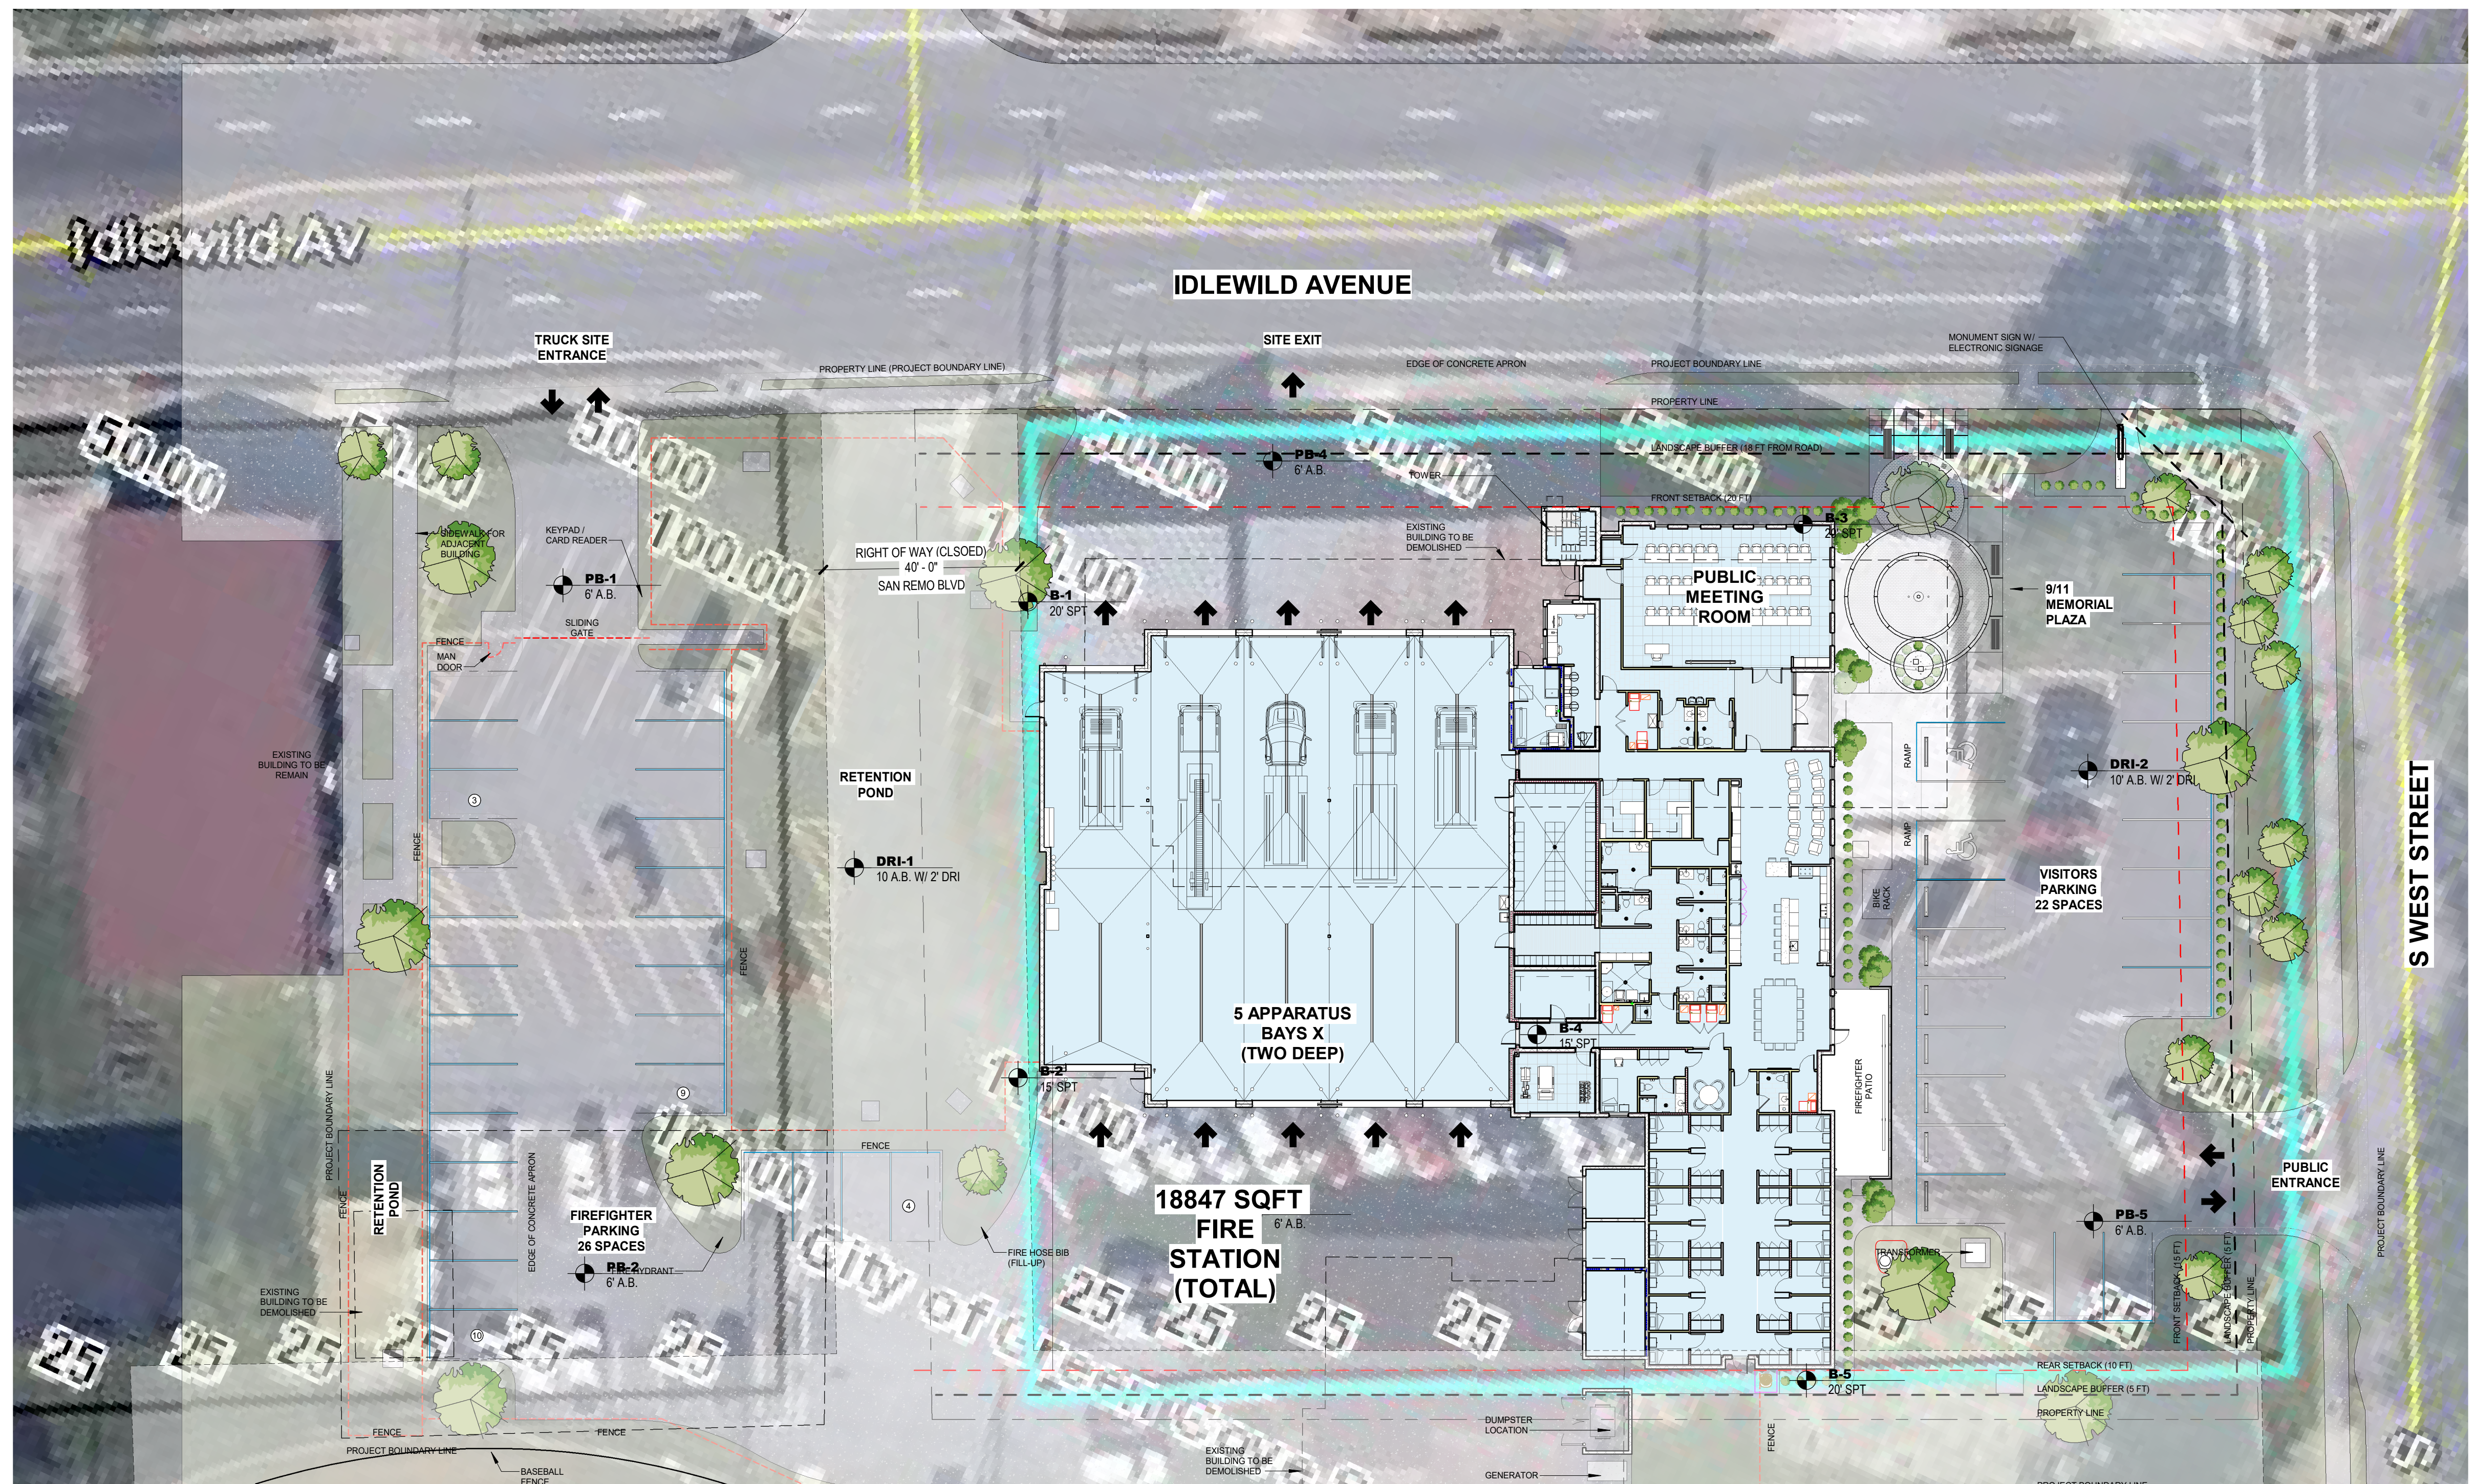

ARCHITECTURAL SITE PLAN w AERIAL - OPTION 2


1" = 20'-0"

CLAY COUNTY
CLAY CO FIRE STATION 20
1305 FL-16, GREEN COVE SPRINGS, FL

REVISIONS

#	DATE	DESCRIPTION

THIS DRAWING IS AN INSTRUMENT OF SERVICE AND IS THE PROPERTY OF DASHER HURST ARCHITECTS, P.A. IT SHALL NOT BE REPRODUCED IN WHOLE OR IN PART WITHOUT THE EXPRESS WRITTEN PERMISSION OF DASHER HURST ARCHITECTS, P.A.

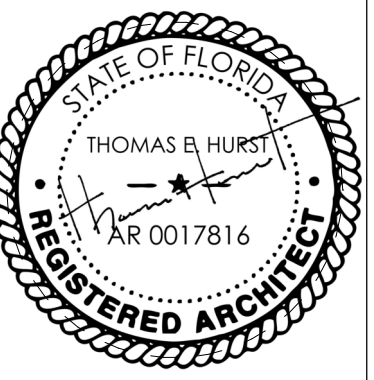

DATE: 11/10/2023

ARCH SITE PLAN W AERIAL

PROJECT NO.: 23002

A100a
100% DOCUMENTS