



Space 2 Create

Town of Grand Lake, CO


Preliminary Concept Design
05/08/2025



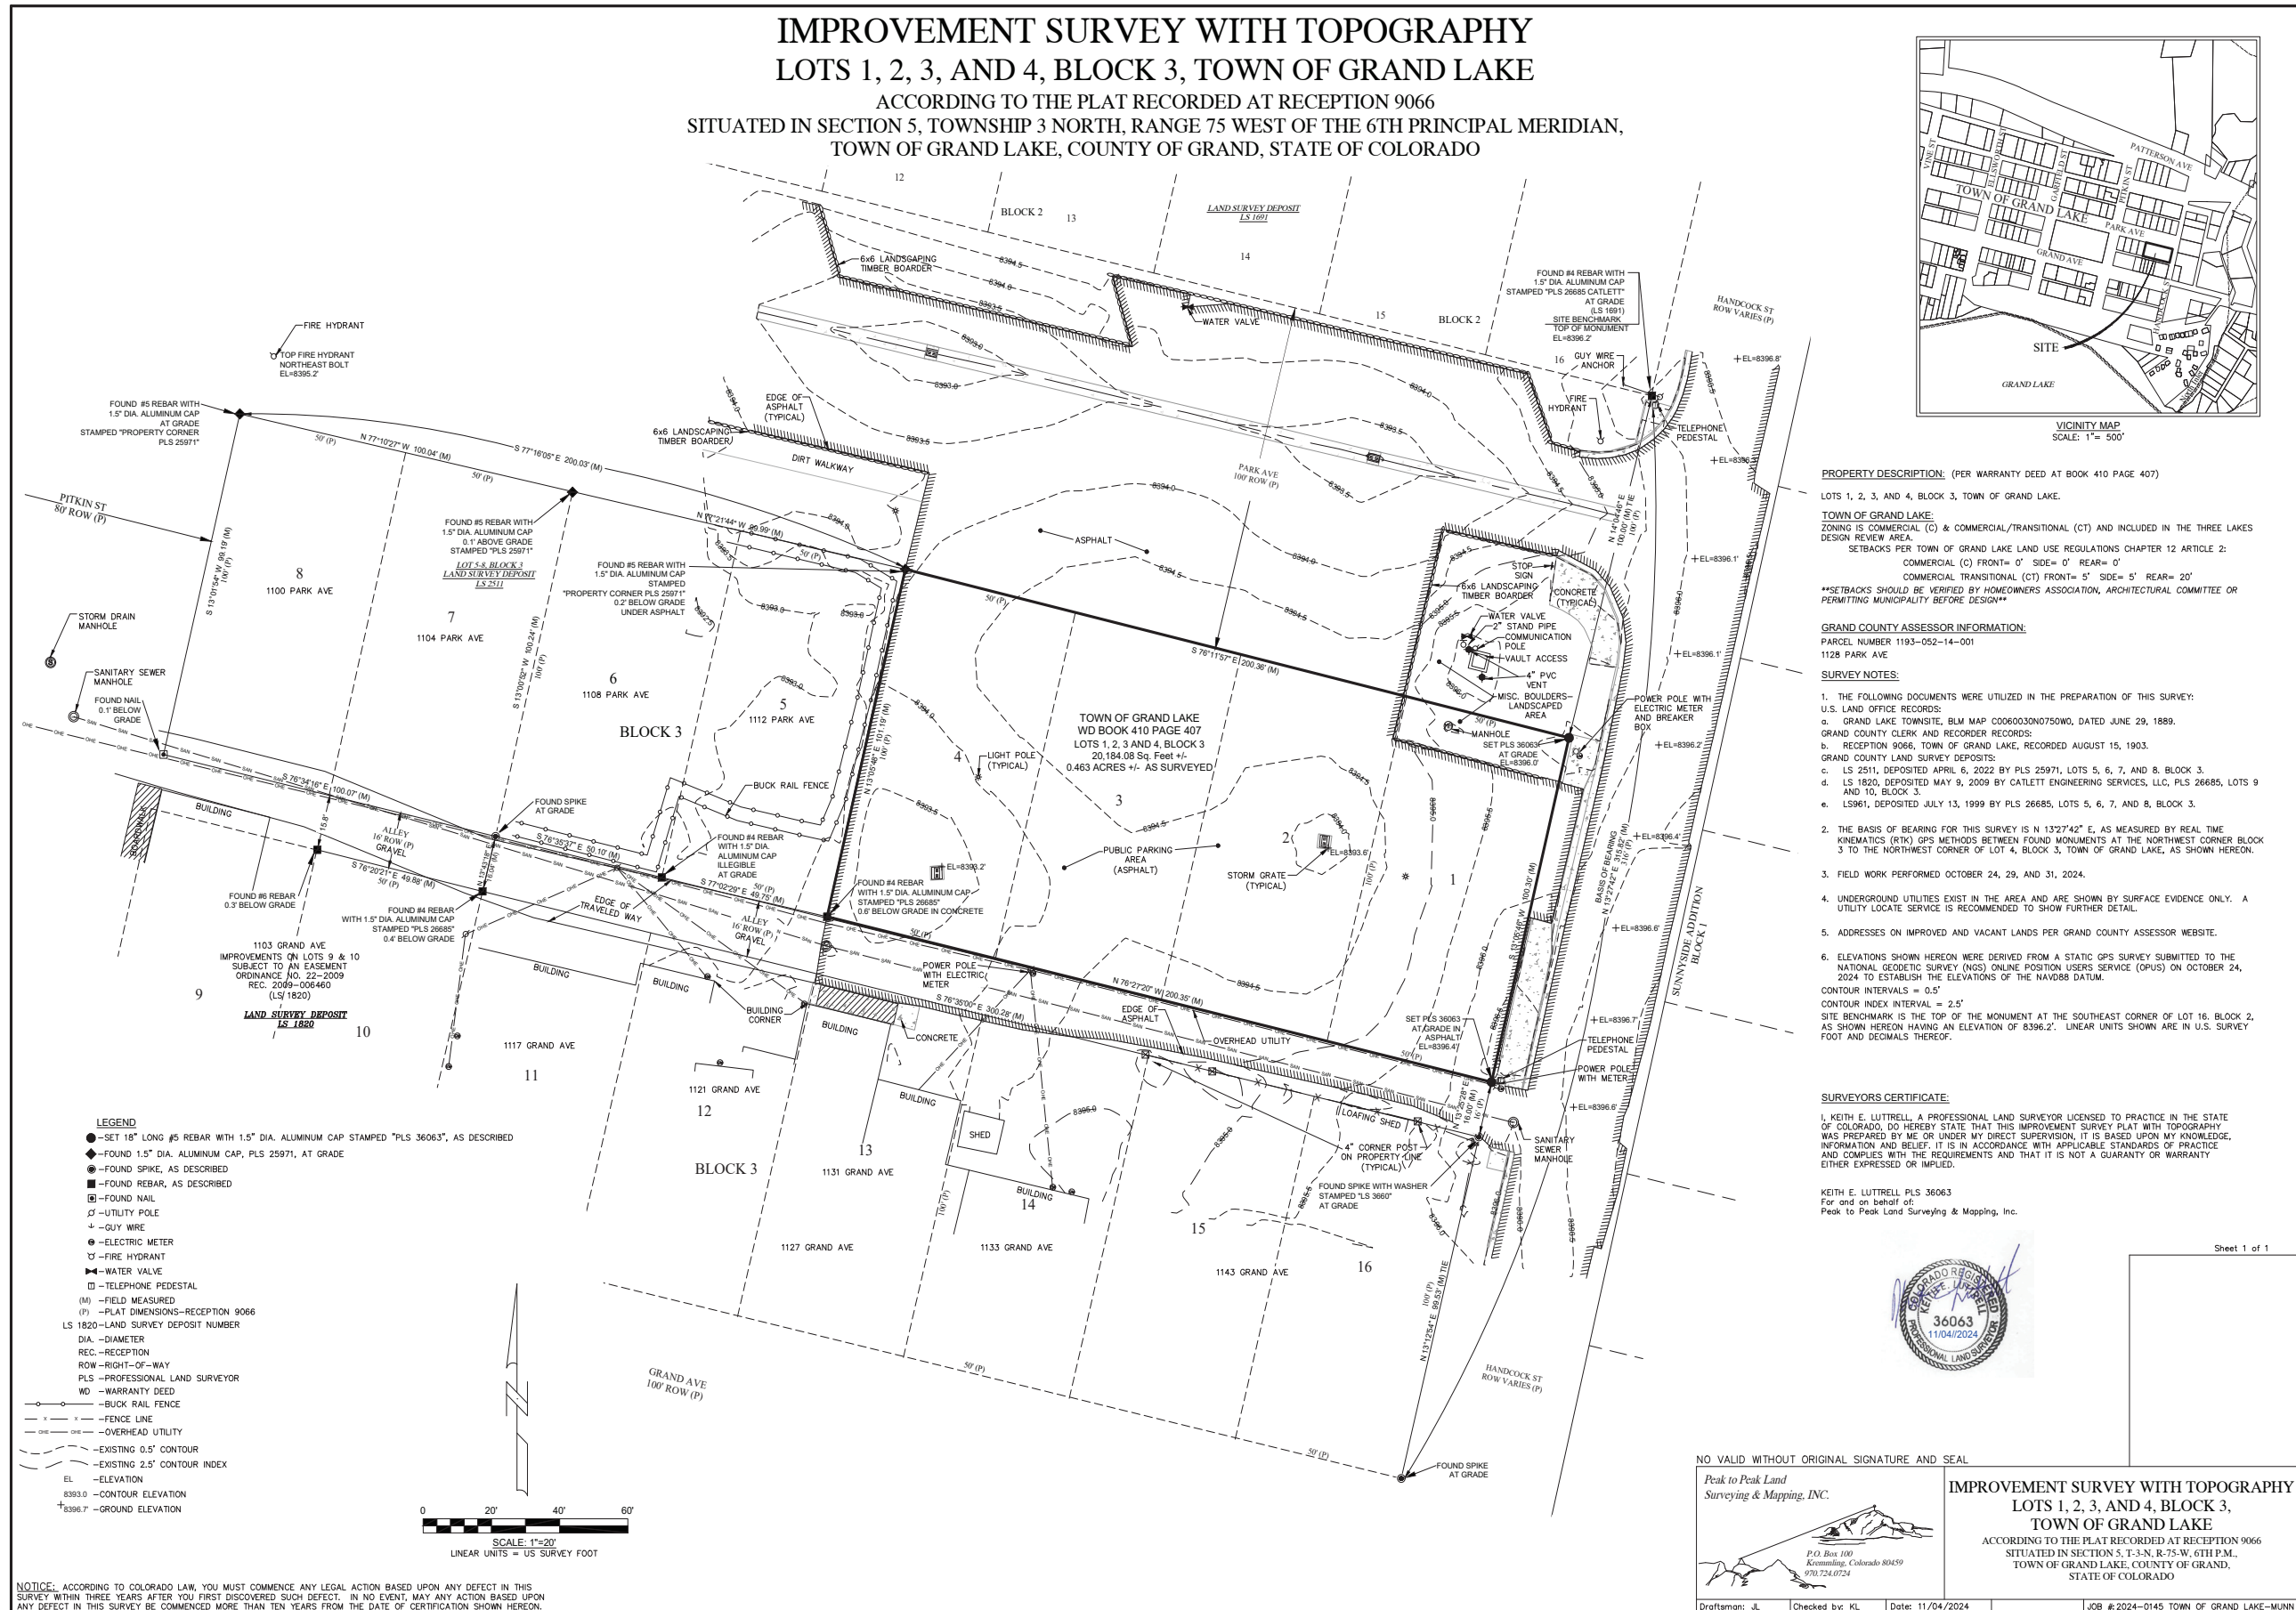

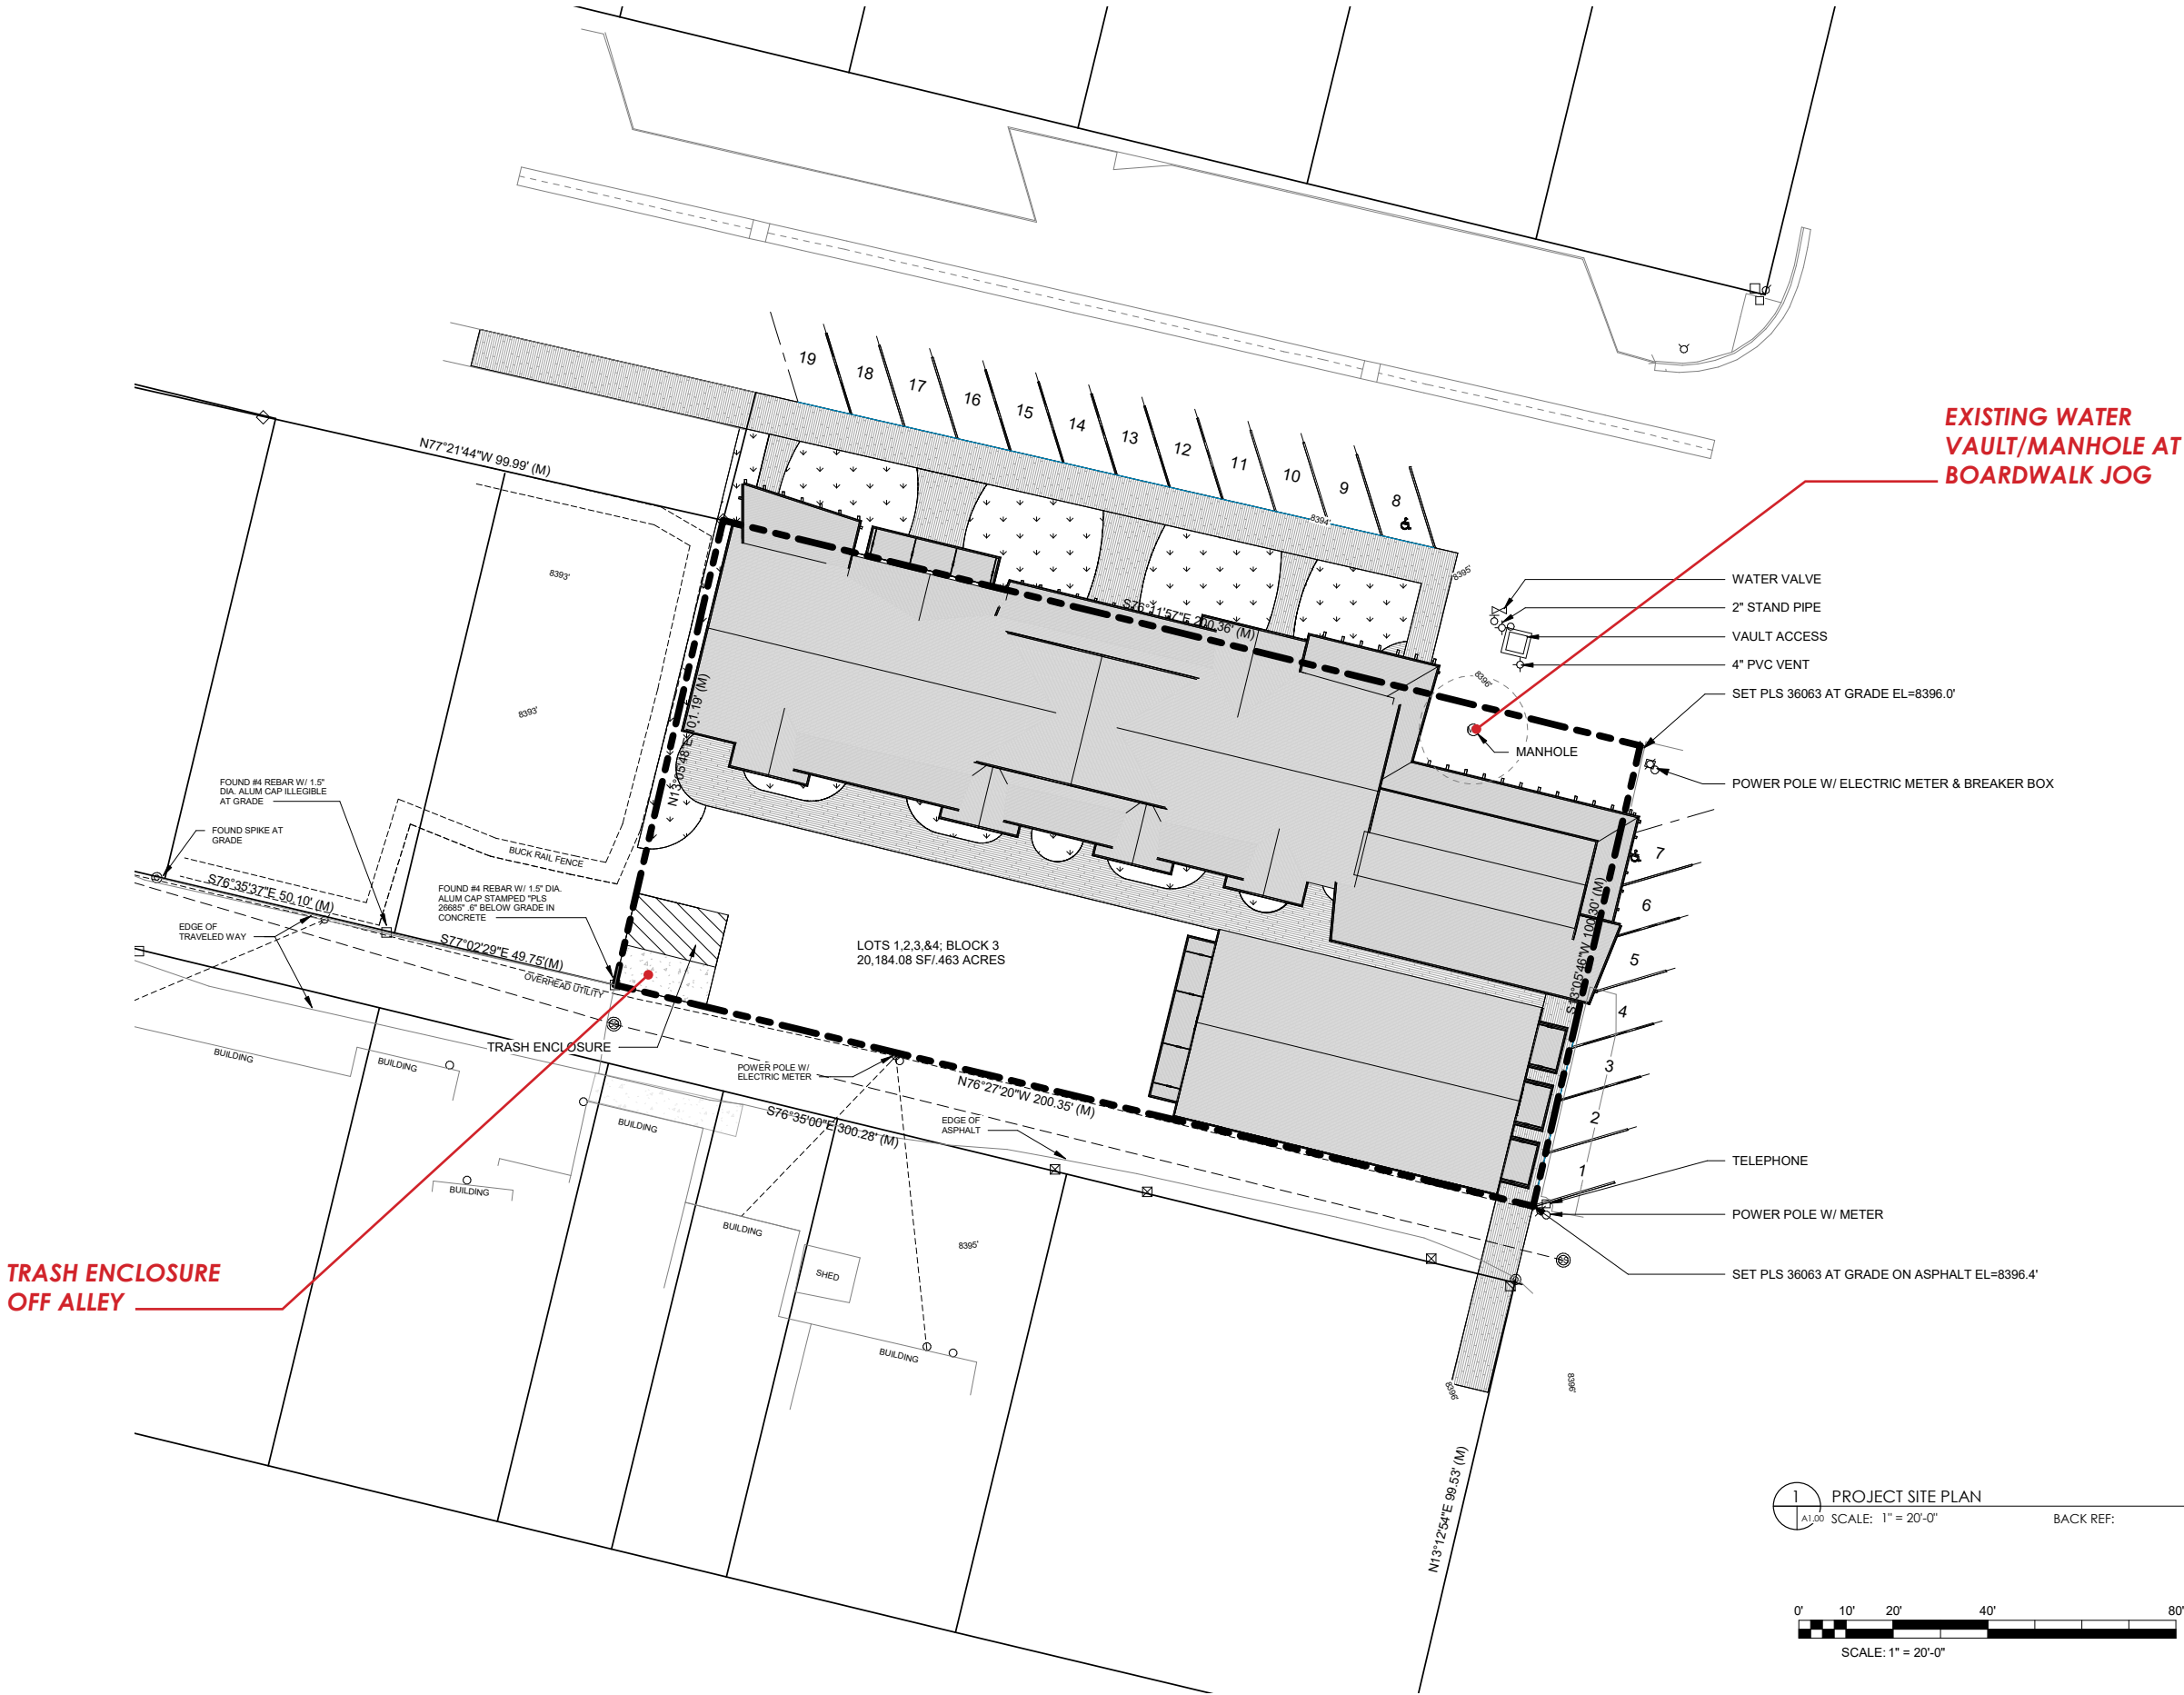

SITE PLAN & EXISTING UTILITIES

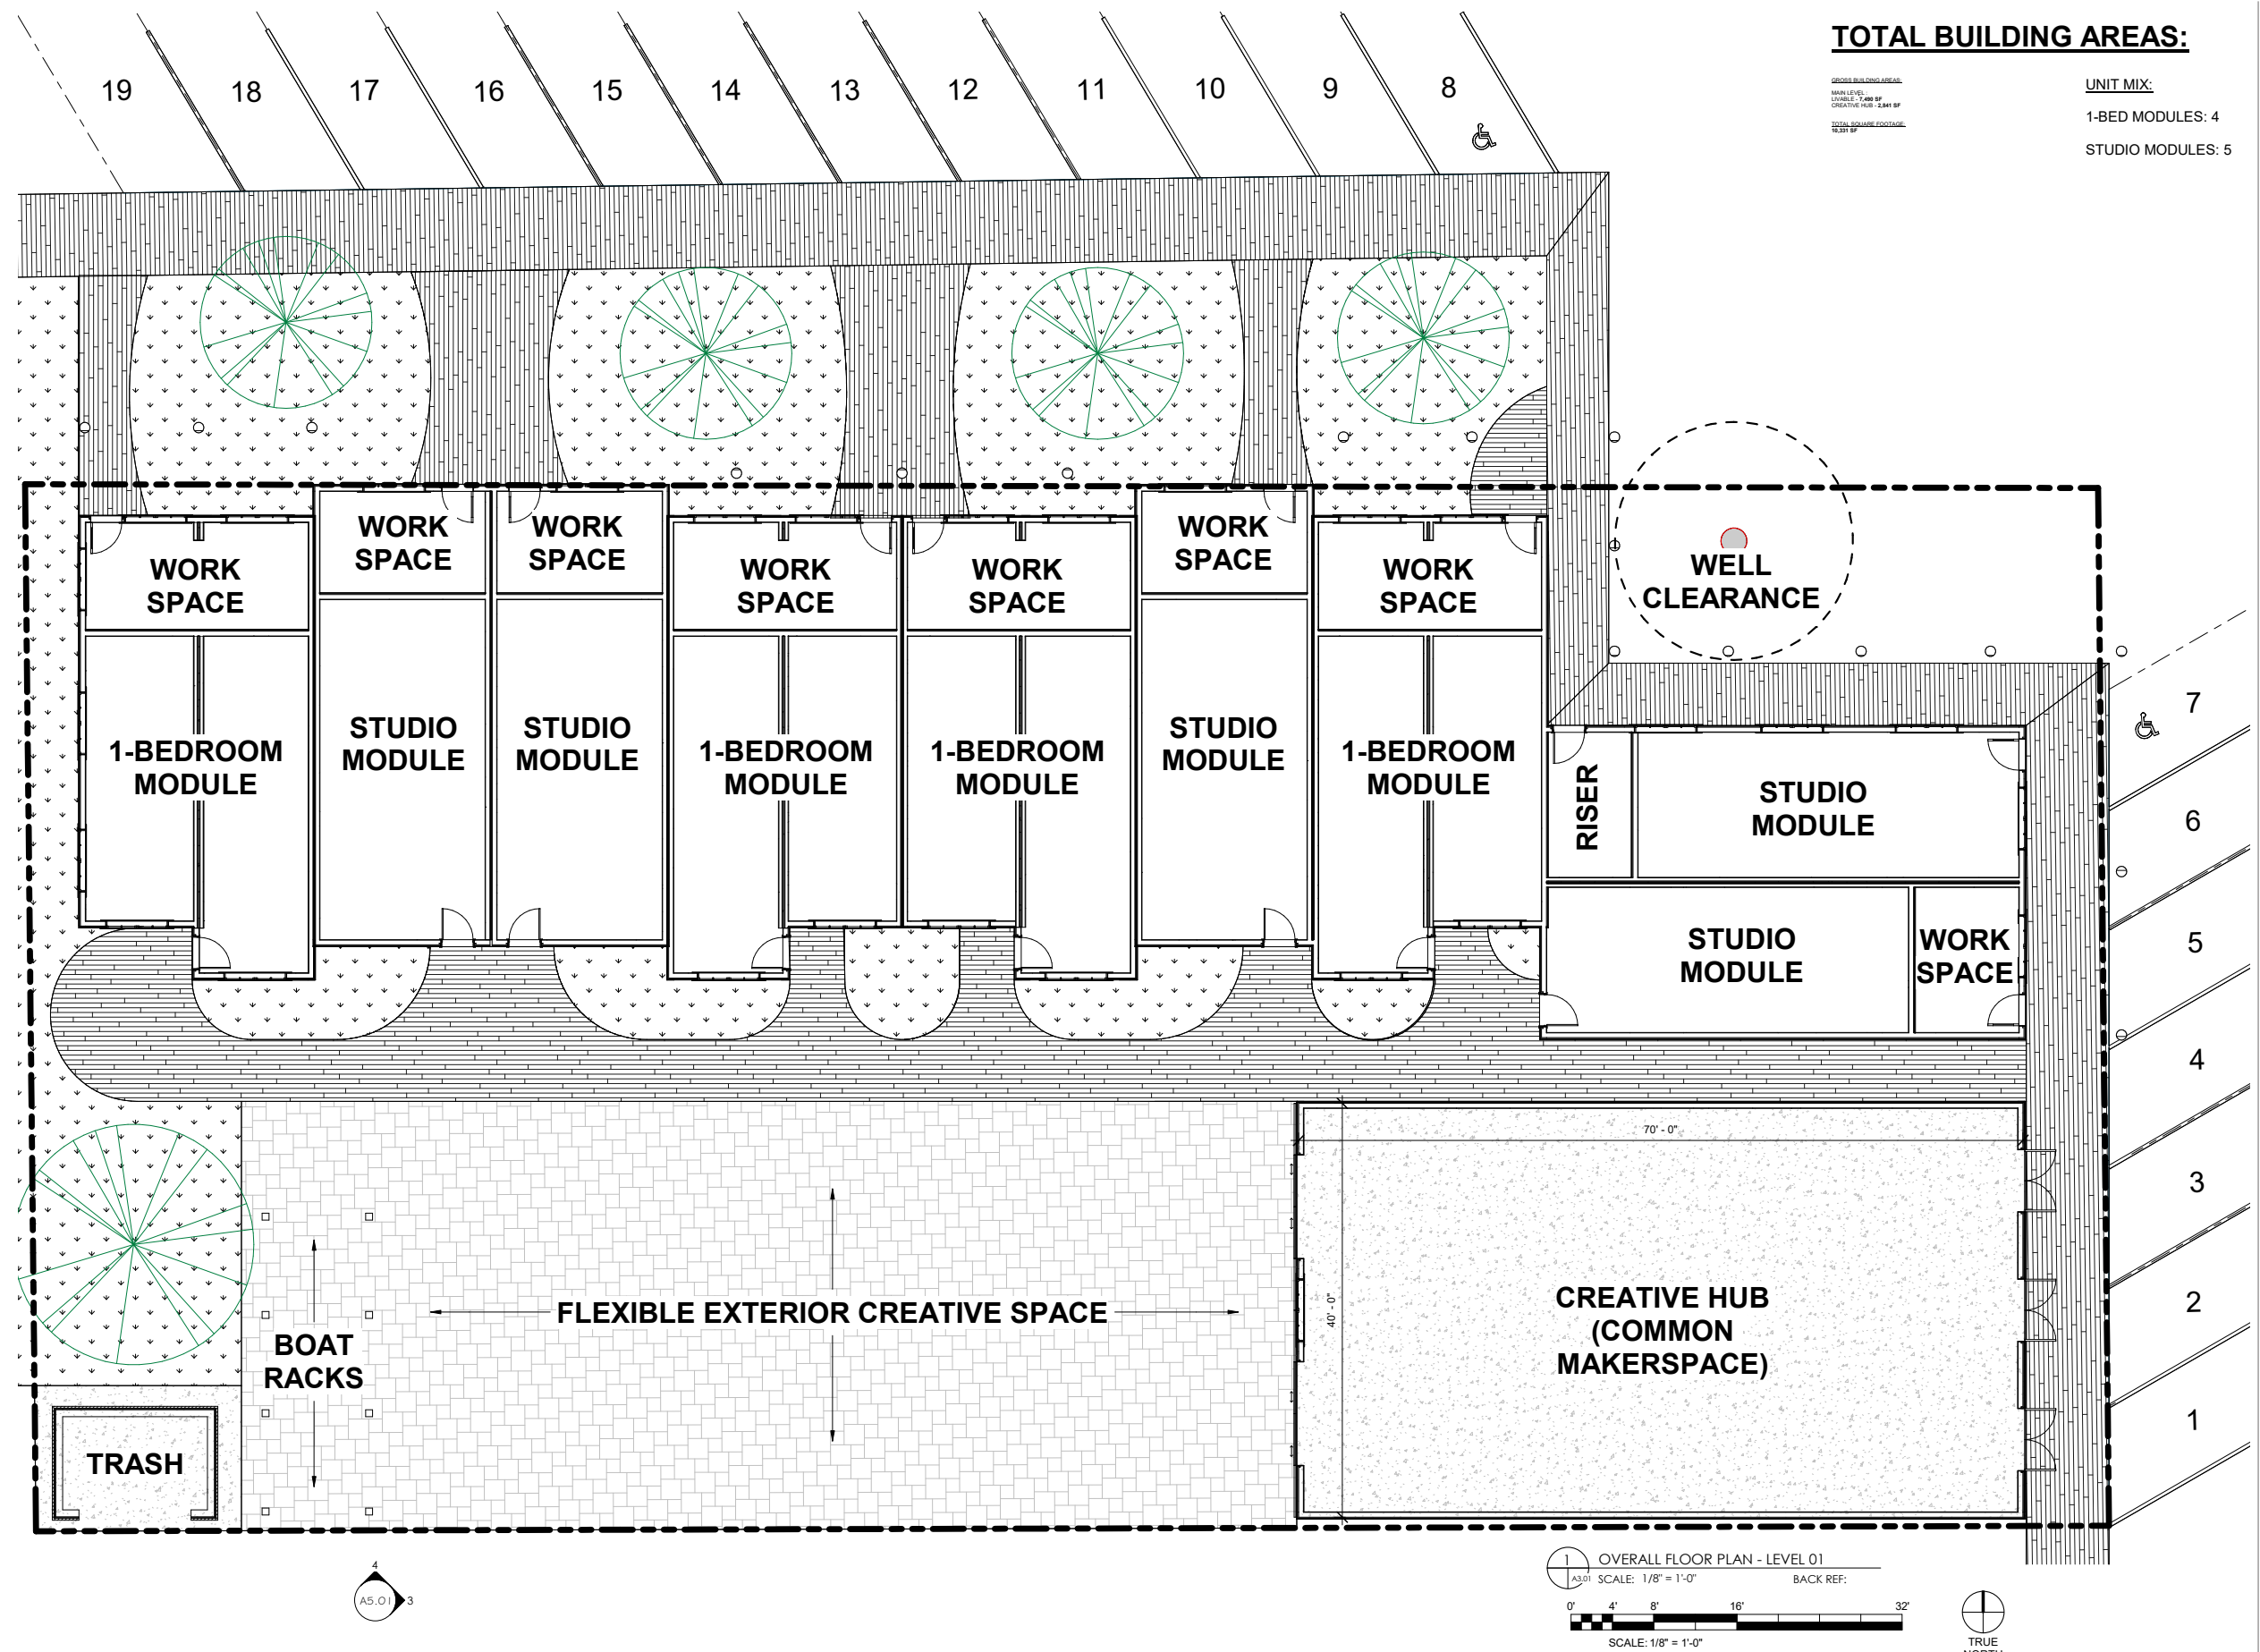

TOTAL BUILDING AREAS:



Preliminary
Concept
Design

05/08/2025

SPACE 2 CREATE

Town of Grand Lake, CO

LOTS 1, 2, 3, 4 - BLOCK 3, GRAND LAKE, CO 80447
PROJECT #2435






SITE PLAN: MODULAR FLOOR PLAN CONCEPT

SPACE 2 CREATE



Town of Grand Lake, CO

LOTS 1, 2, 3, 4 - BLOCK 3, GRAND LAKE, CO 80447
PROJECT #2435

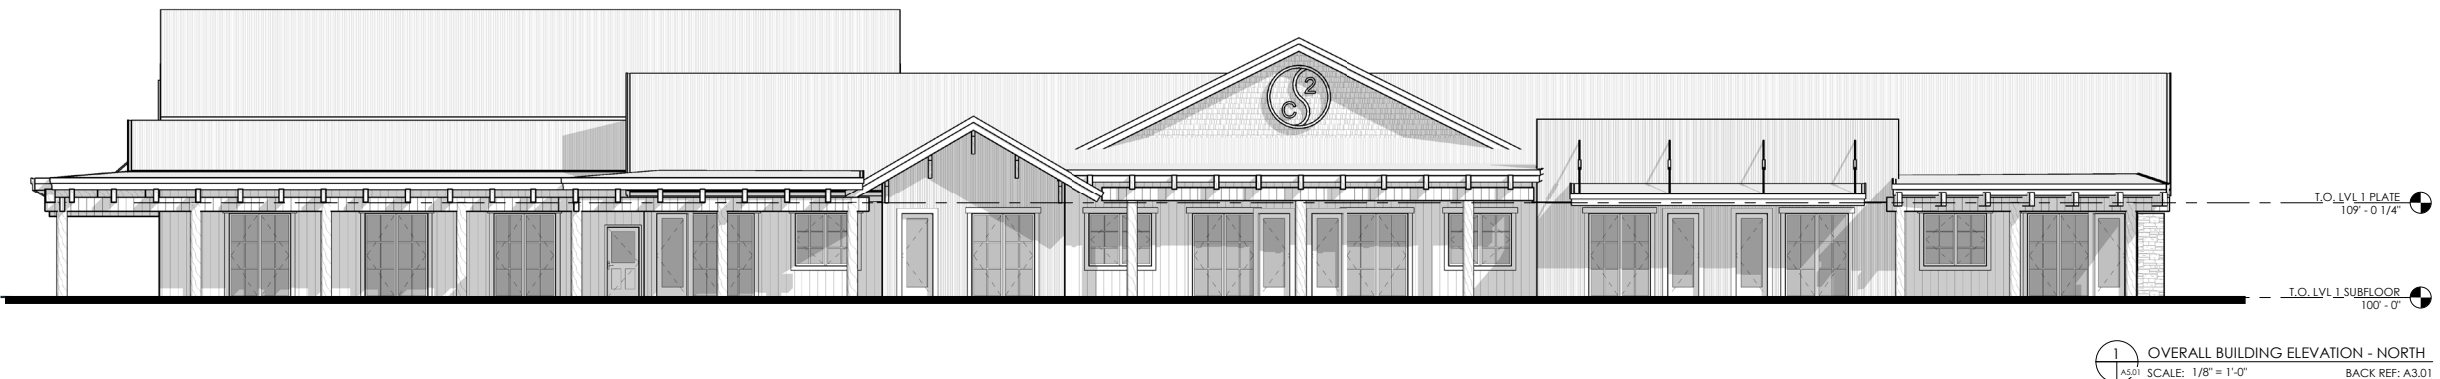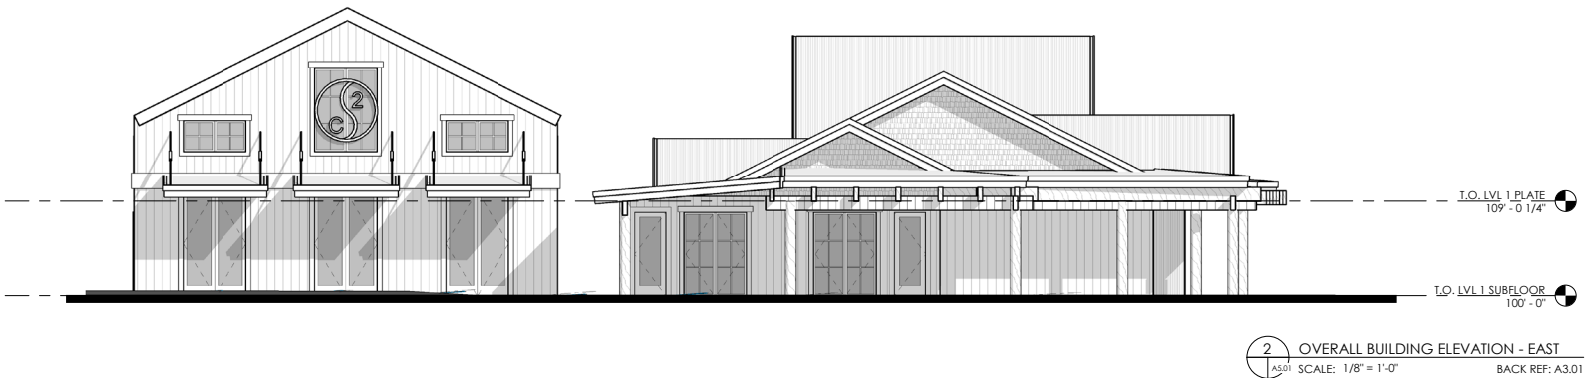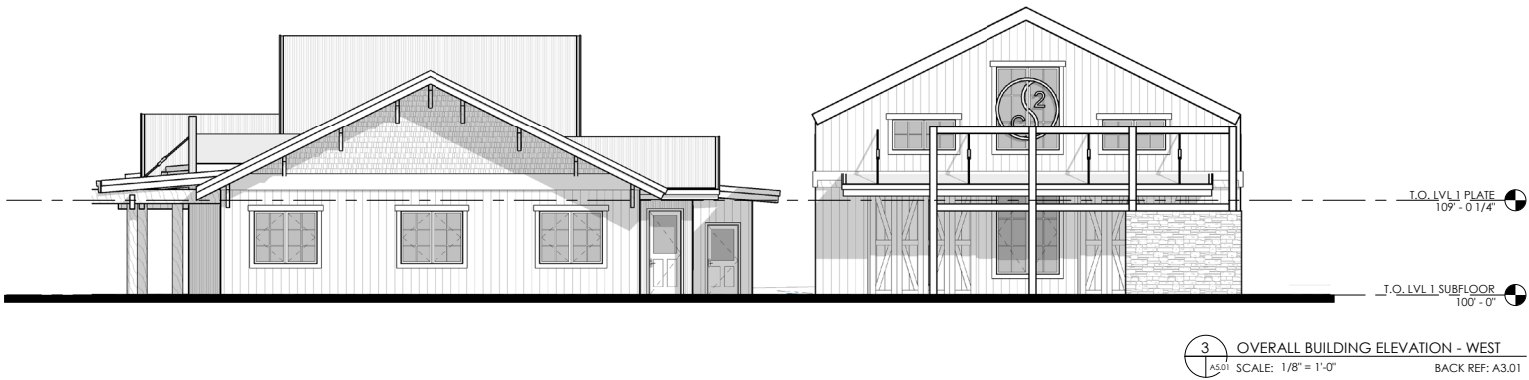

CONCEPTUAL ELEVATIONS



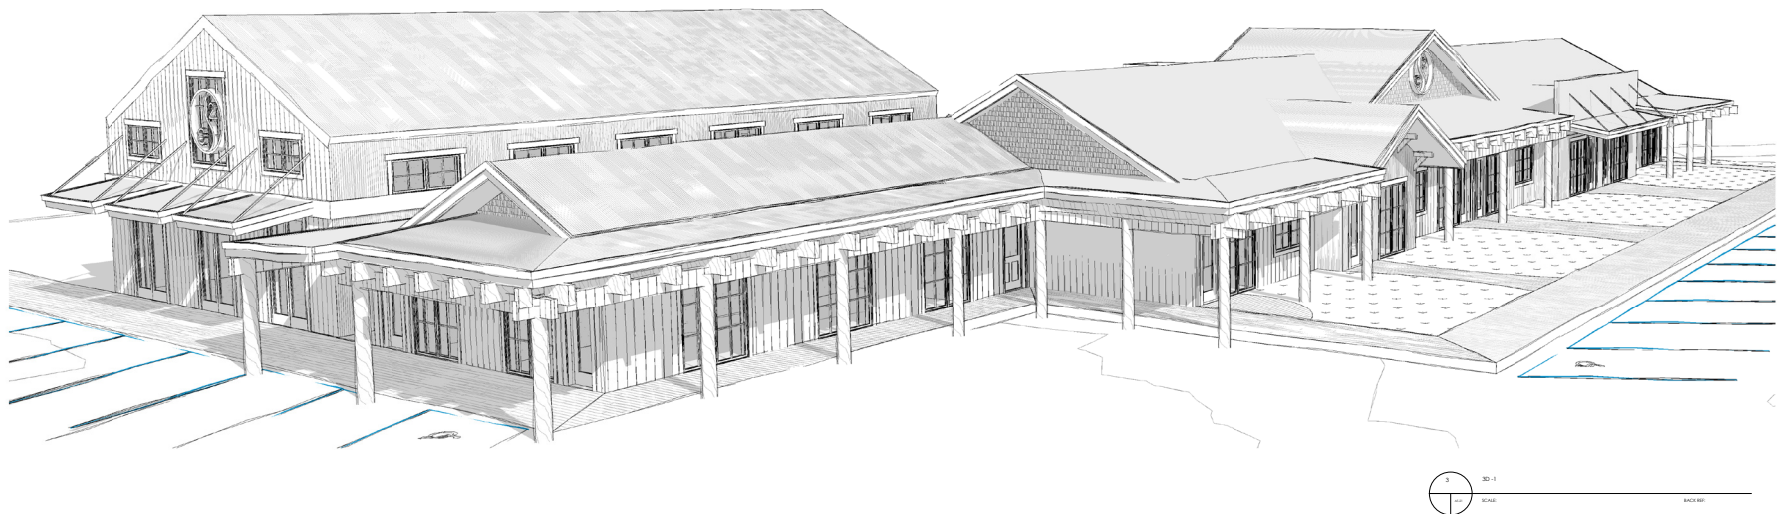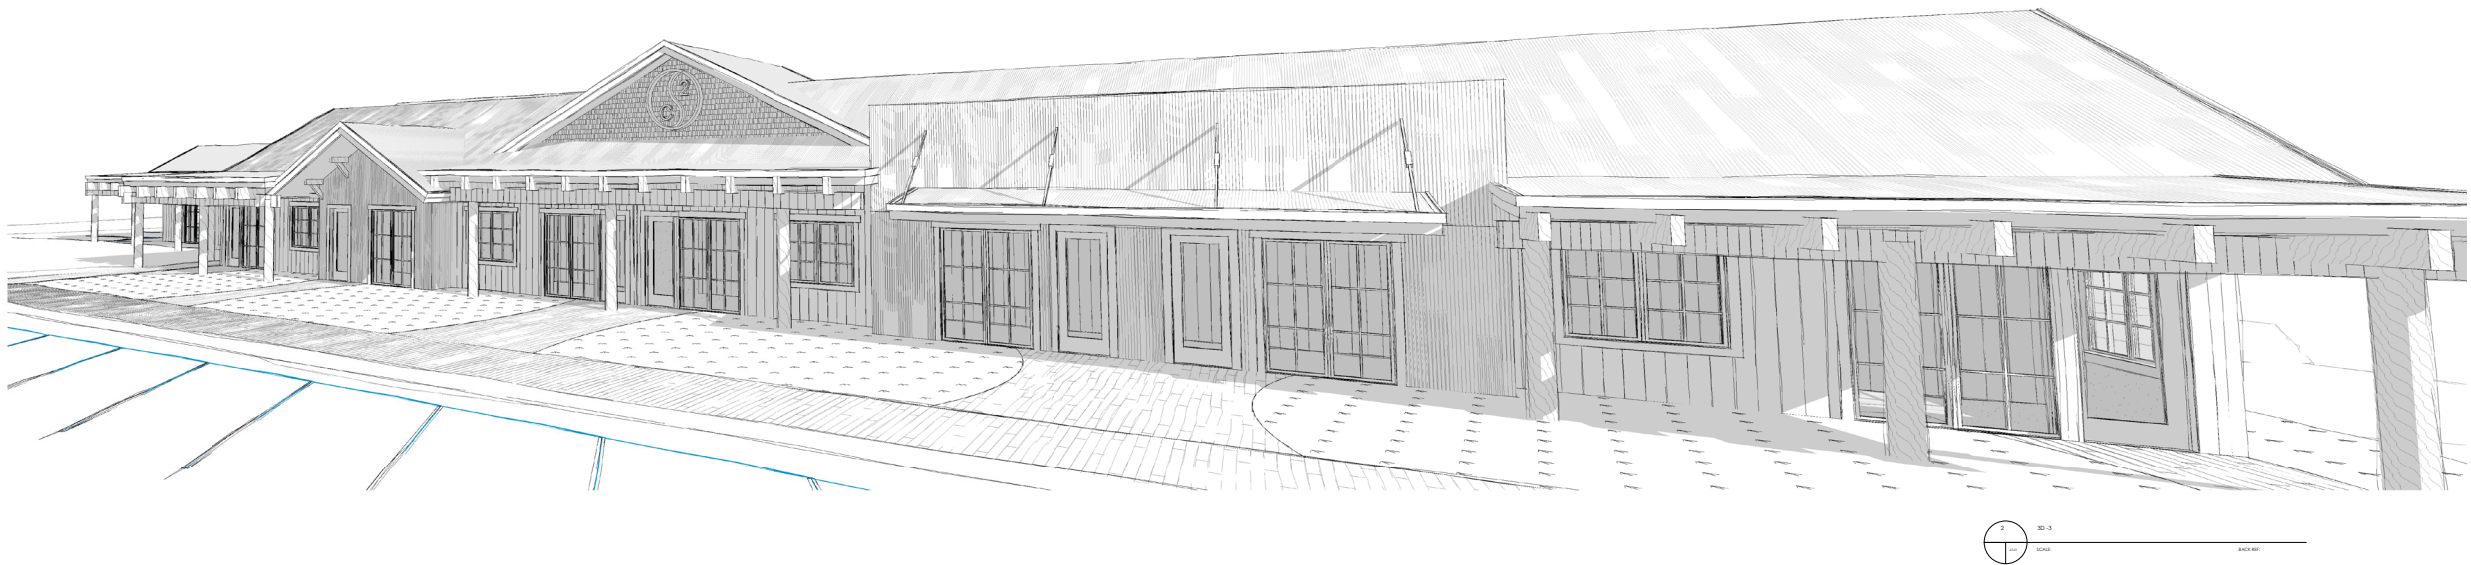

CONCEPTUAL MASSING

SPACE 2 CREATE

Town of Grand Lake, CO

LOTS 1, 2, 3, 4 - BLOCK 3, GRAND LAKE, CO 80447
PROJECT #2435



MA
STUDIOS

Preliminary
Concept
Design

05/08/2025

SPACE 2 CREATE
Town of Grand Lake, CO
LOTS 1, 2, 3, 4 - BLOCK 3, GRAND LAKE, CO 80447
PROJECT #2435

GRAND LAKE PALETTE





MA
STUDIOS

Preliminary
Concept
Design



05/08/2025

SPACE 2 CREATE
Town of Grand Lake, CO
LOTS 1, 2, 3, 4 - BLOCK 3, GRAND LAKE, CO 80447
PROJECT #2435

CONCEPTUAL RENDERINGS





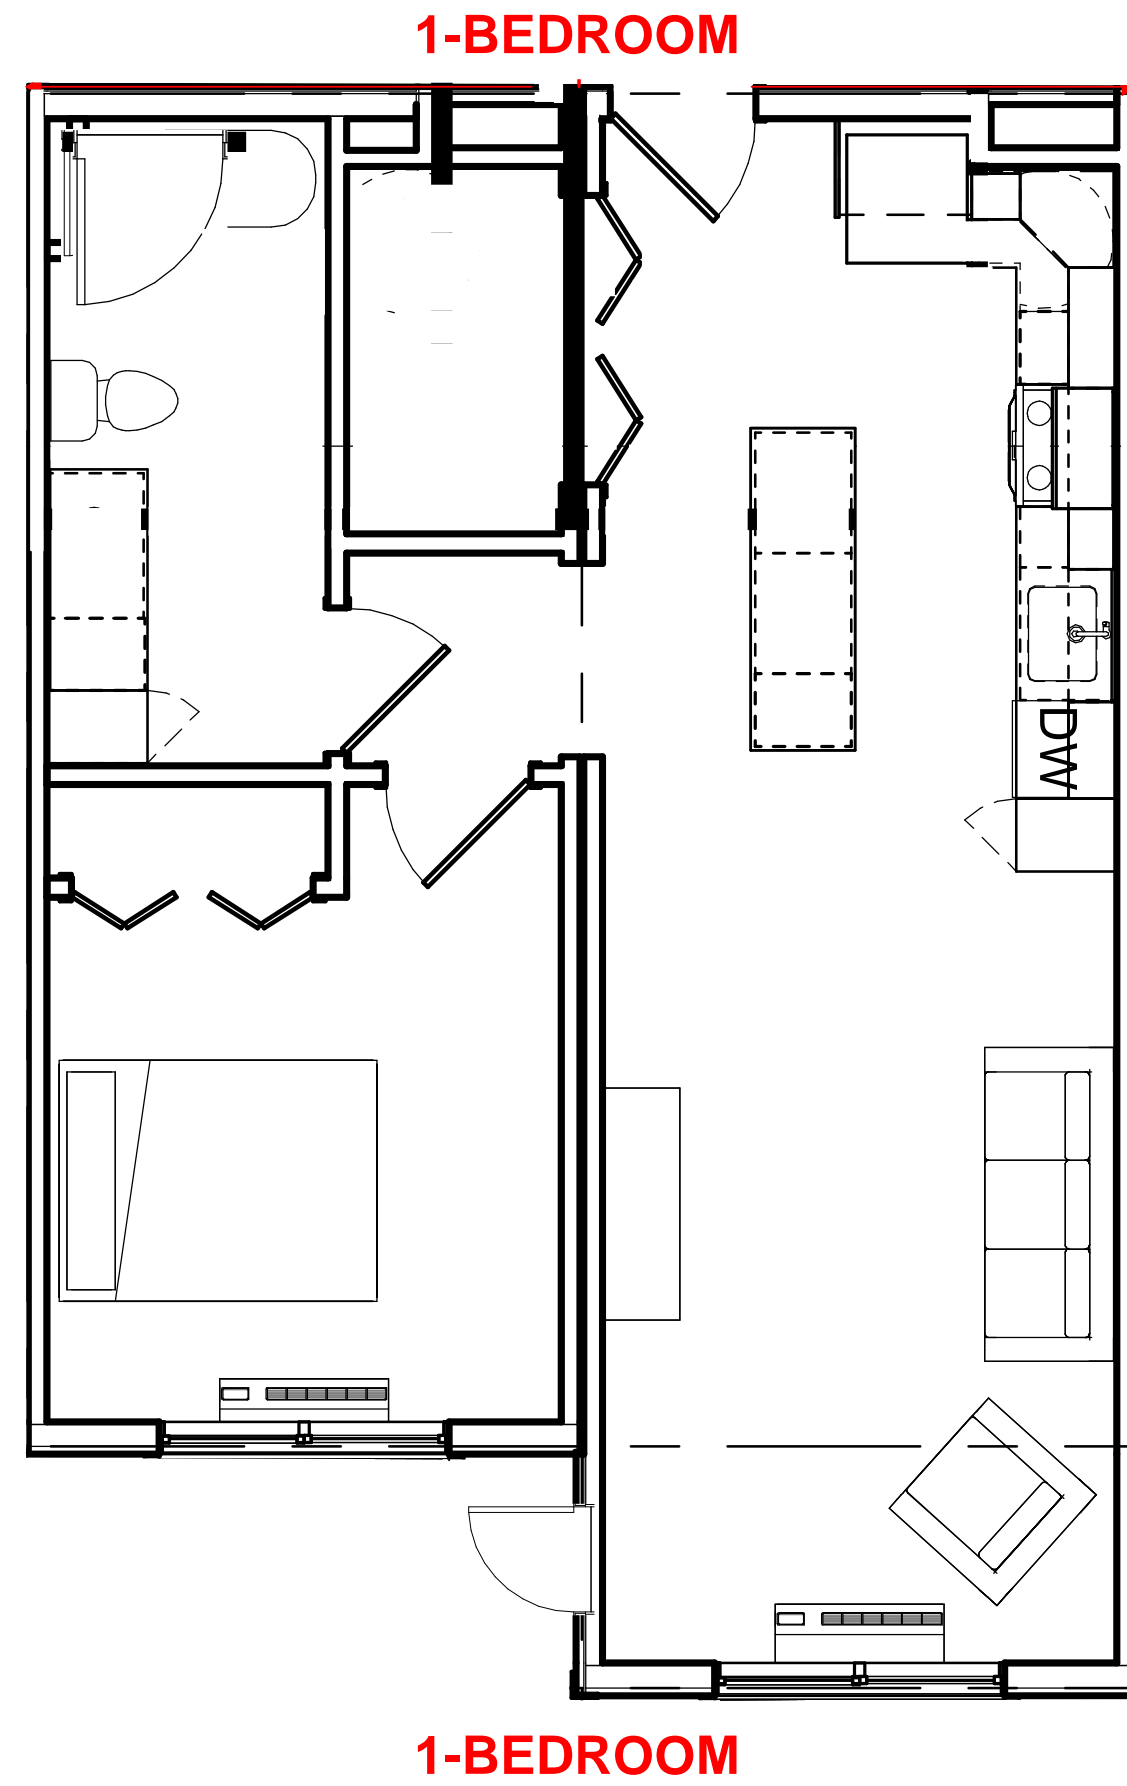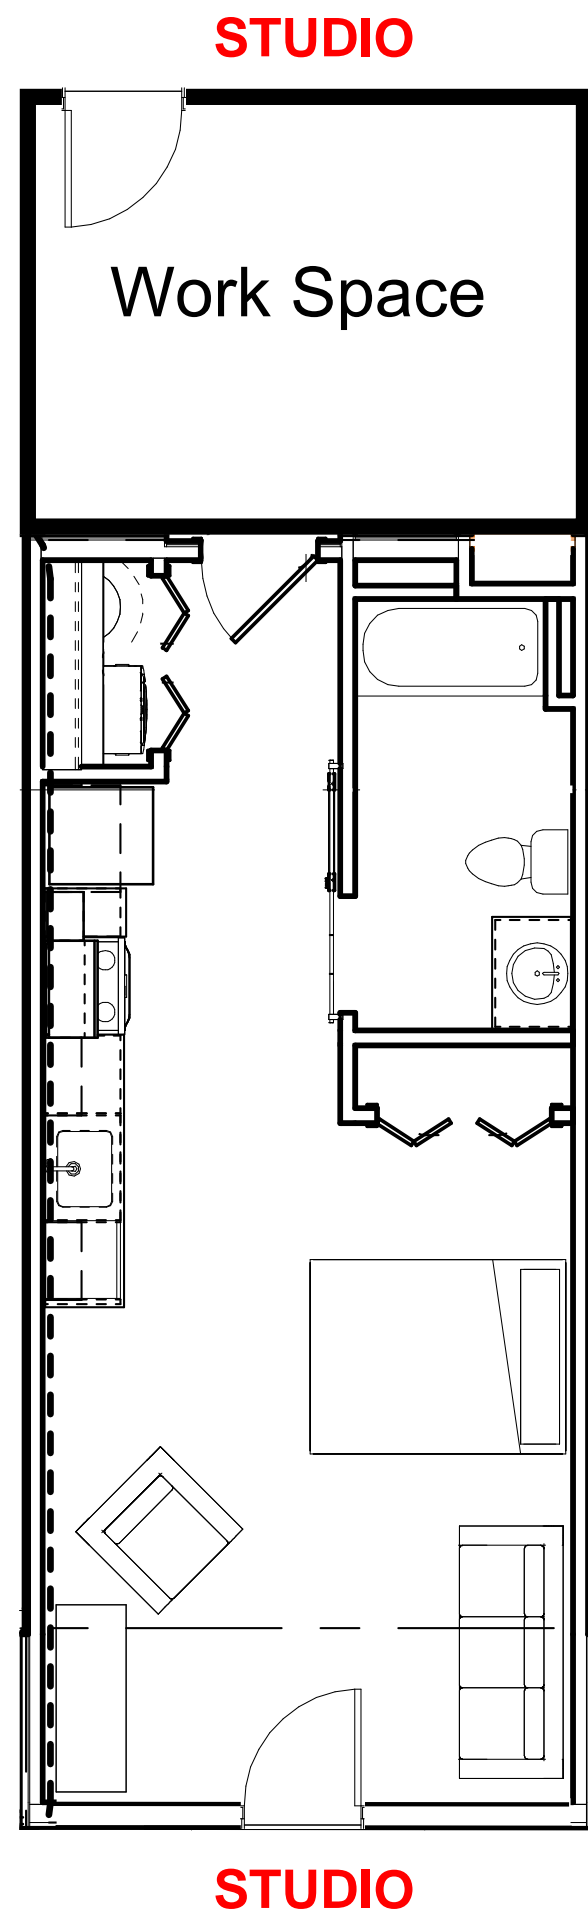

MODULAR PLANS - SCHEMATIC