

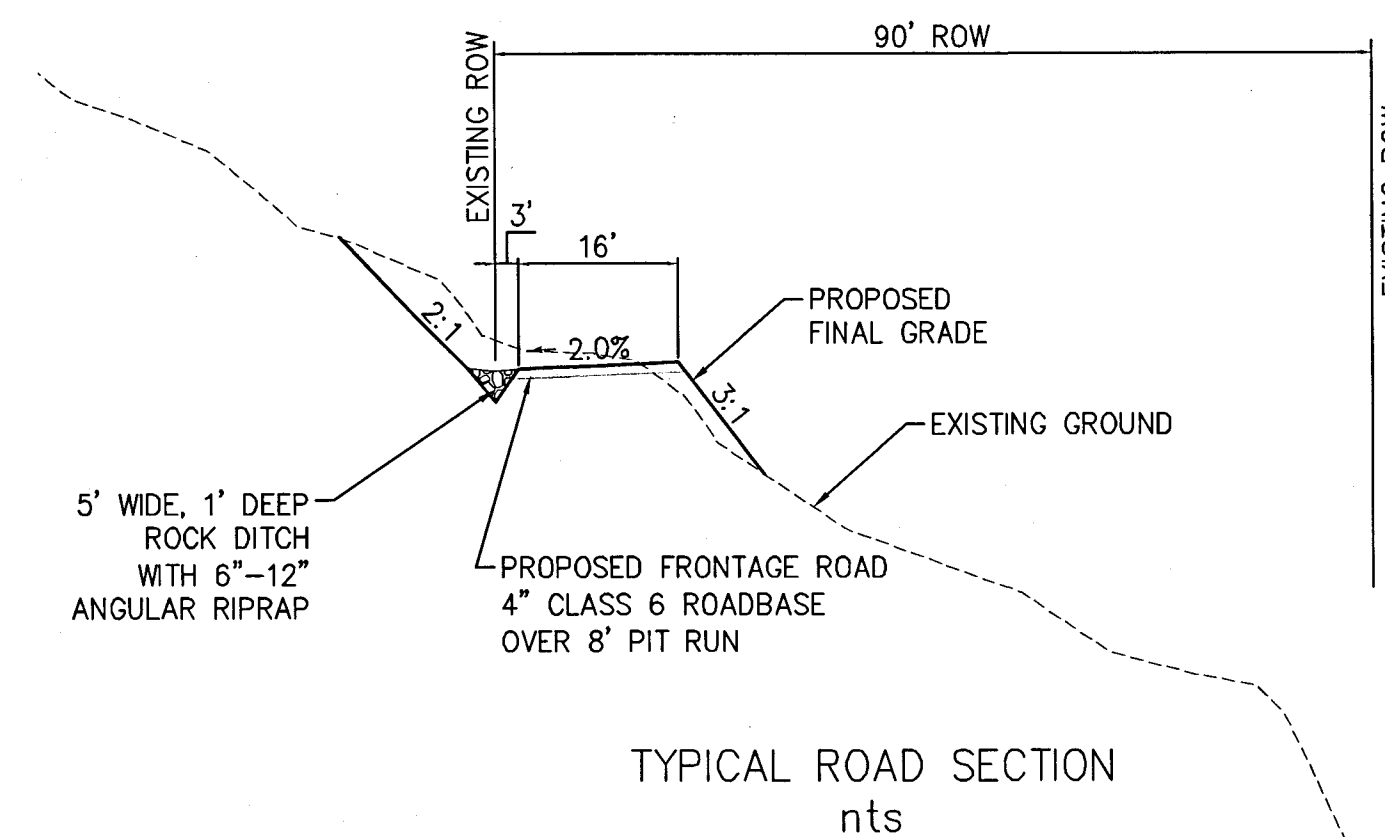
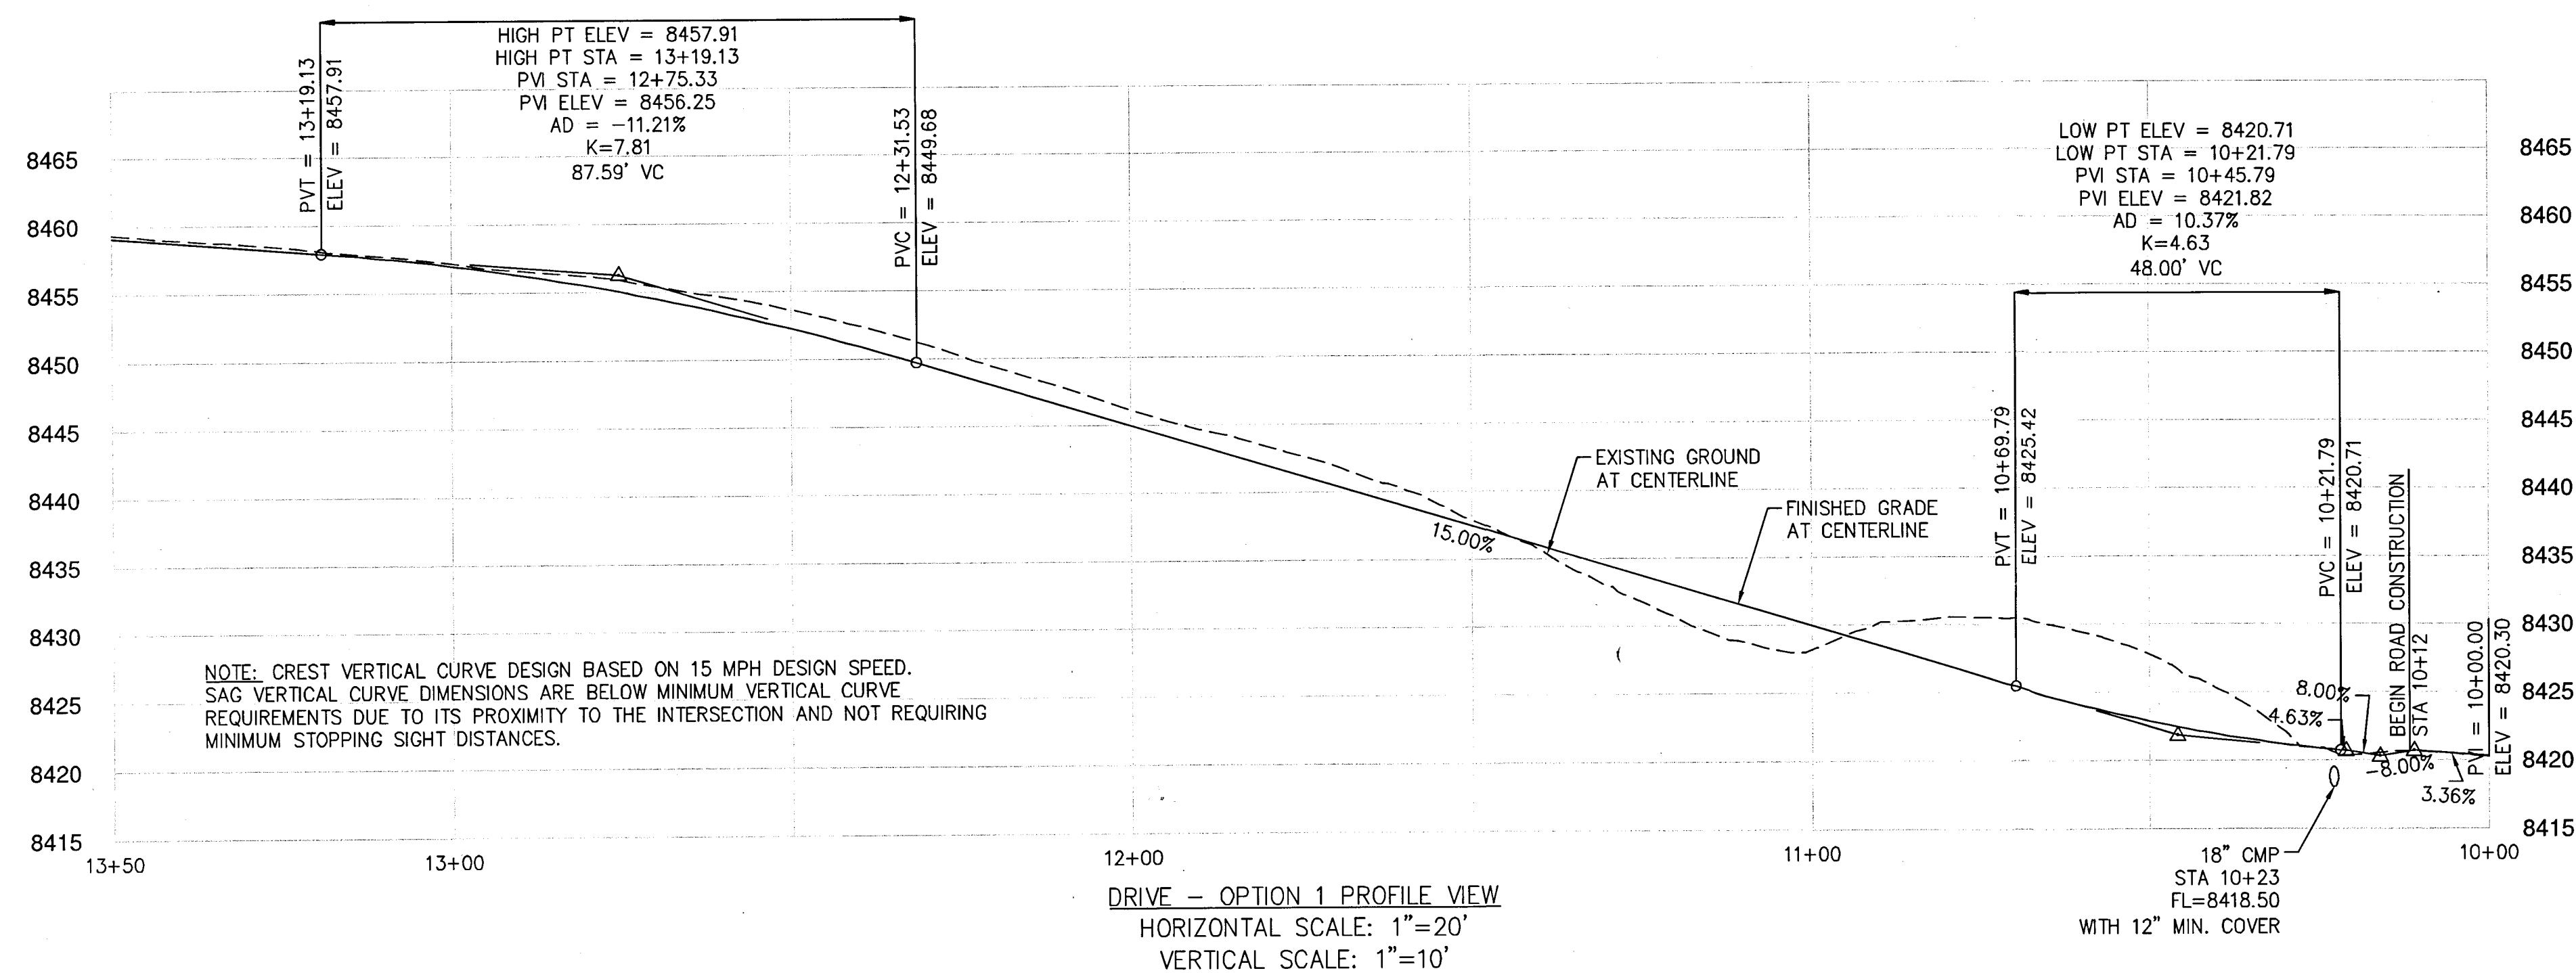



A

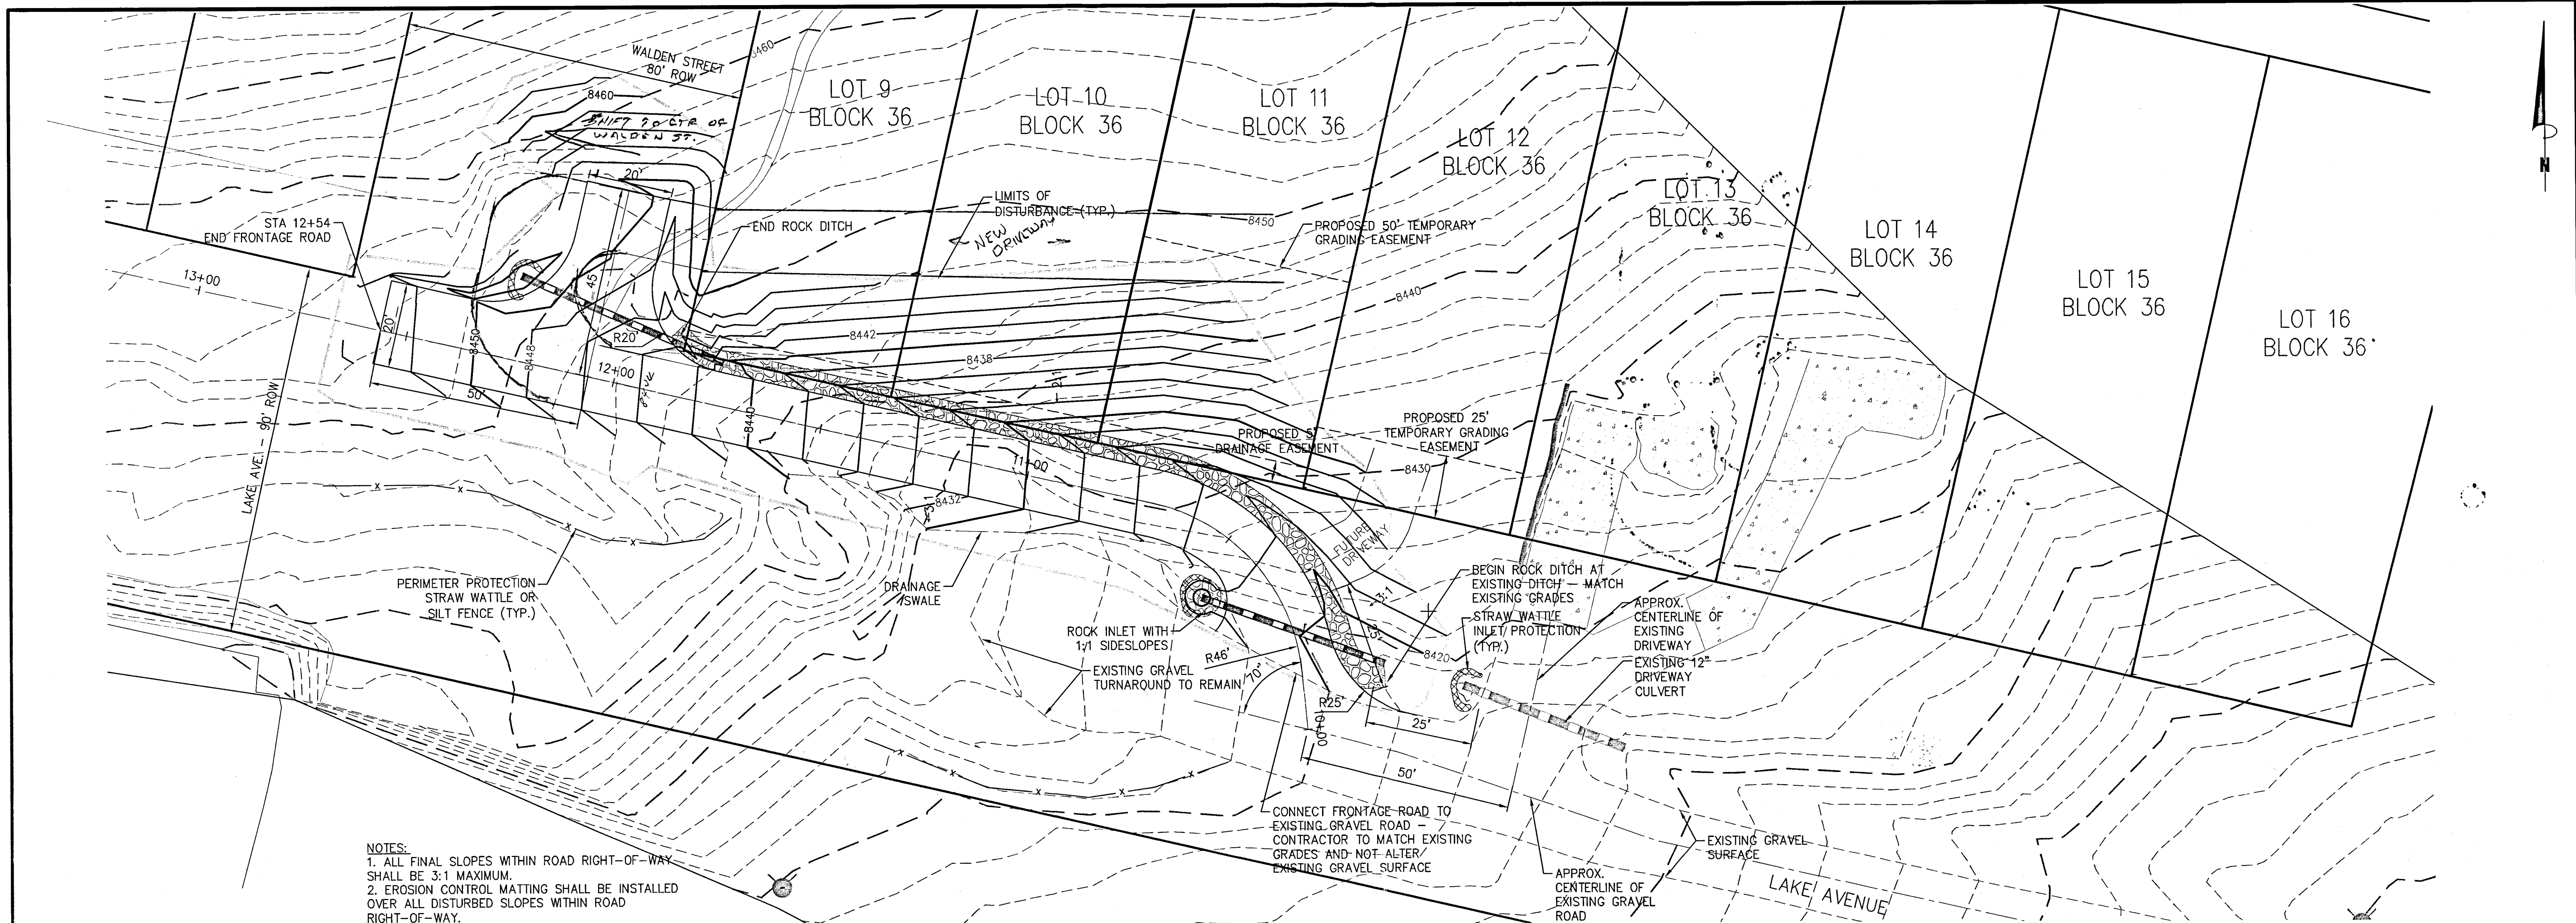

Know what's below.
Call before you dig.



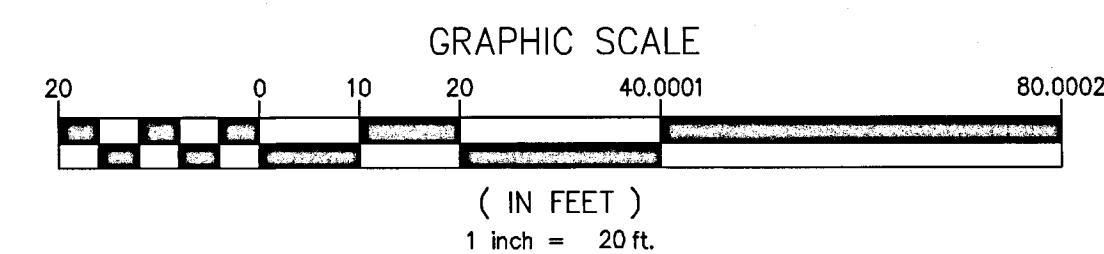


REVISION	DATE	DESCRIPTION

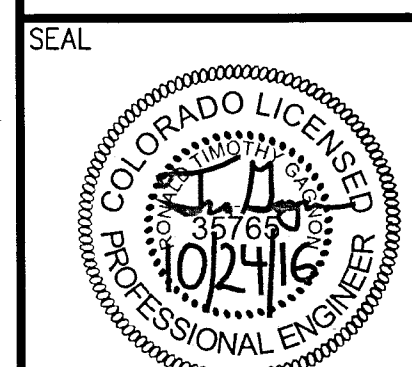

DESIGN	DRAWN	CHKD
TG	TG	DH
SCALE	H: 1" = 20' V: 1" = 5'	JOB No. 020234-01-001
DATE	10/24/2016	SHEET C2

B"

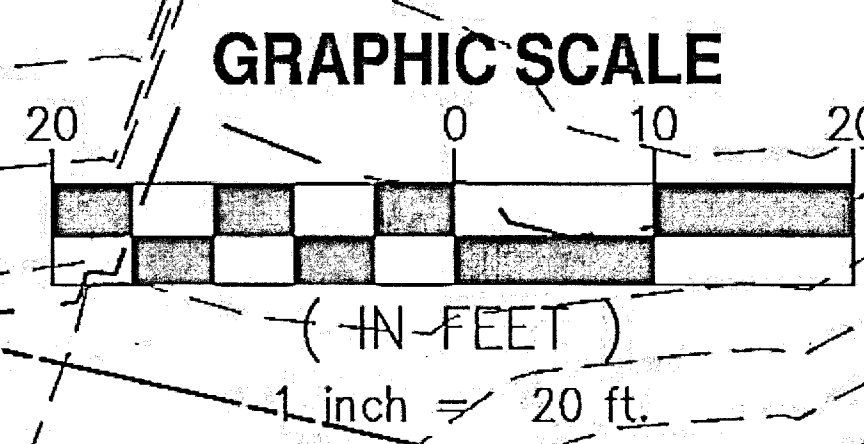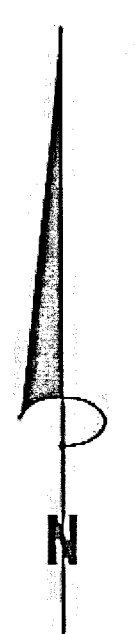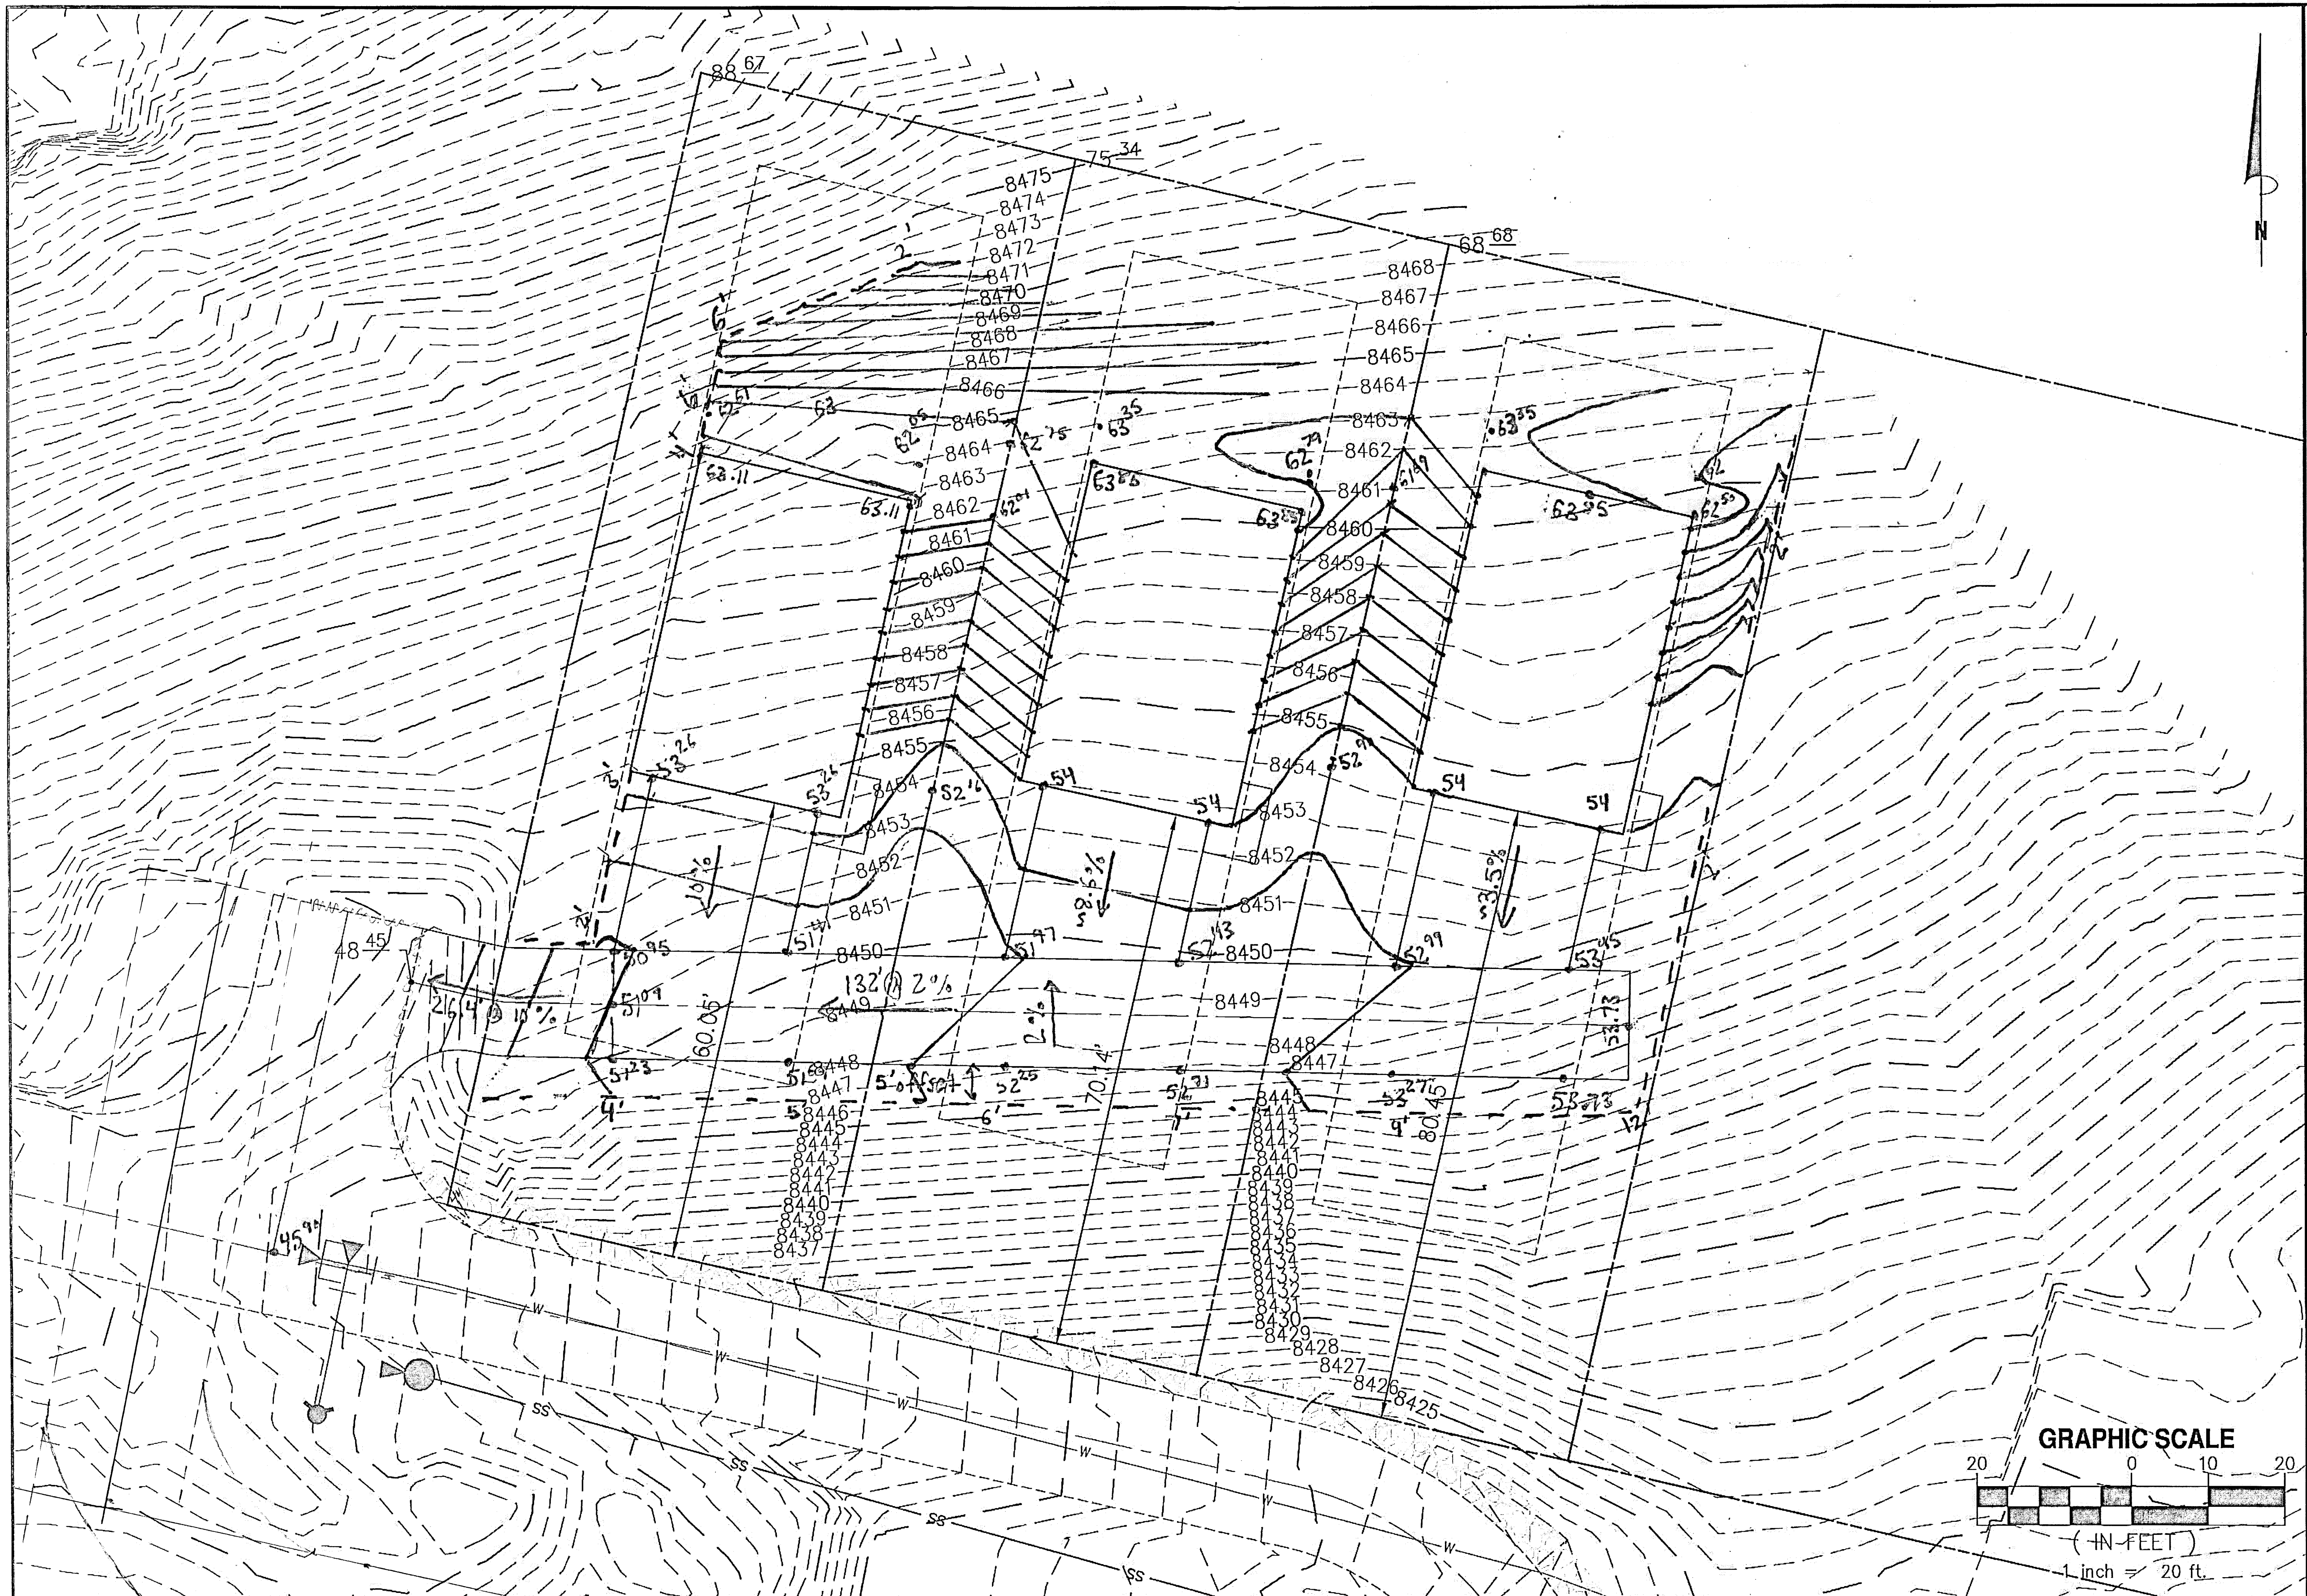

Bowman
CONSULTING

Phone: (303) 674-7355
Fax: (303) 674-3253
www.bowmanconsulting.com

REVISION	DATE	DESCRIPTION

GRADING EXHIBIT
LAKE AVENUE

CITY OR COUNTY COLORADO

DESIGN	DRAWN	CHKD
XXX	CAV	XXX
SCALE H: 1" = 20'		
V: 1" = 20'		
JOB No. 020234-01-001		
DATE: 09/21/17		
SHEET		
C0-00		

