
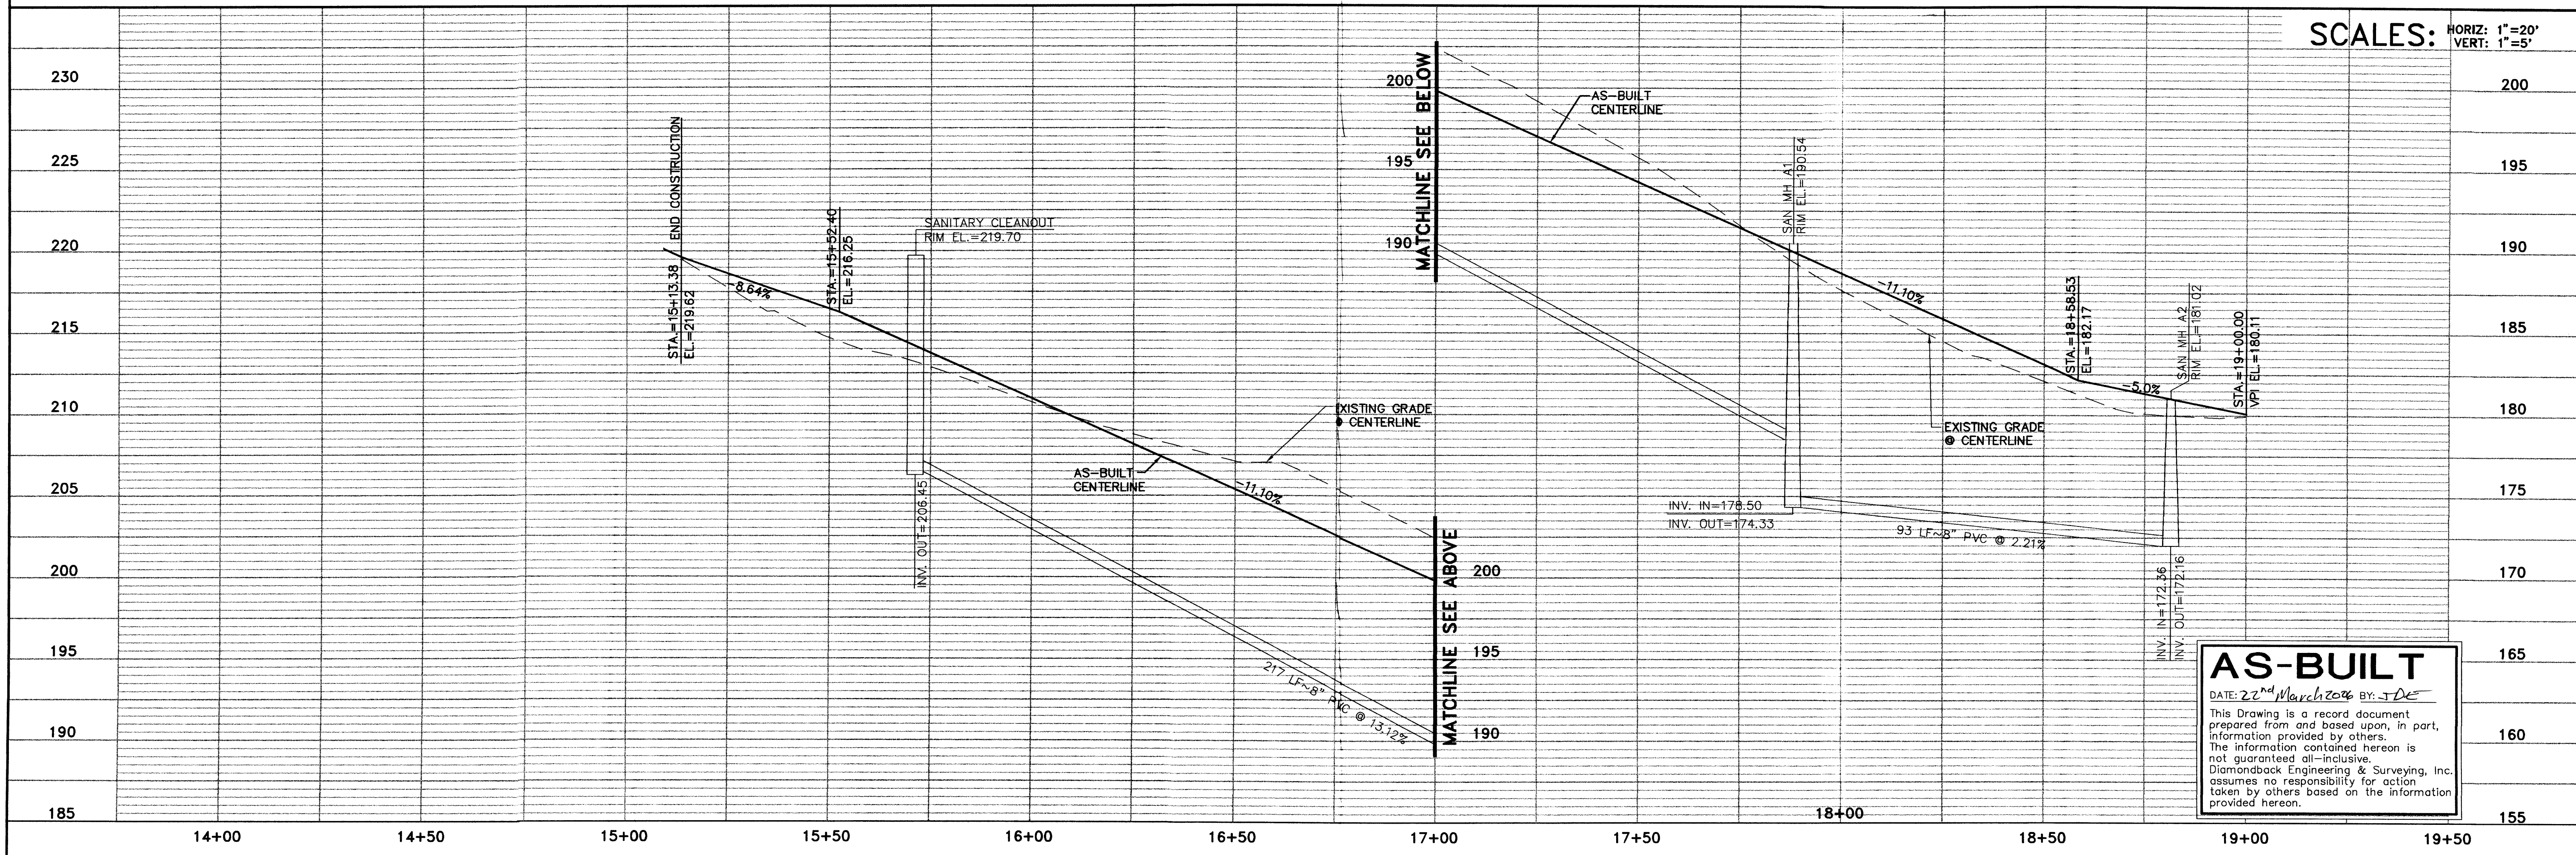


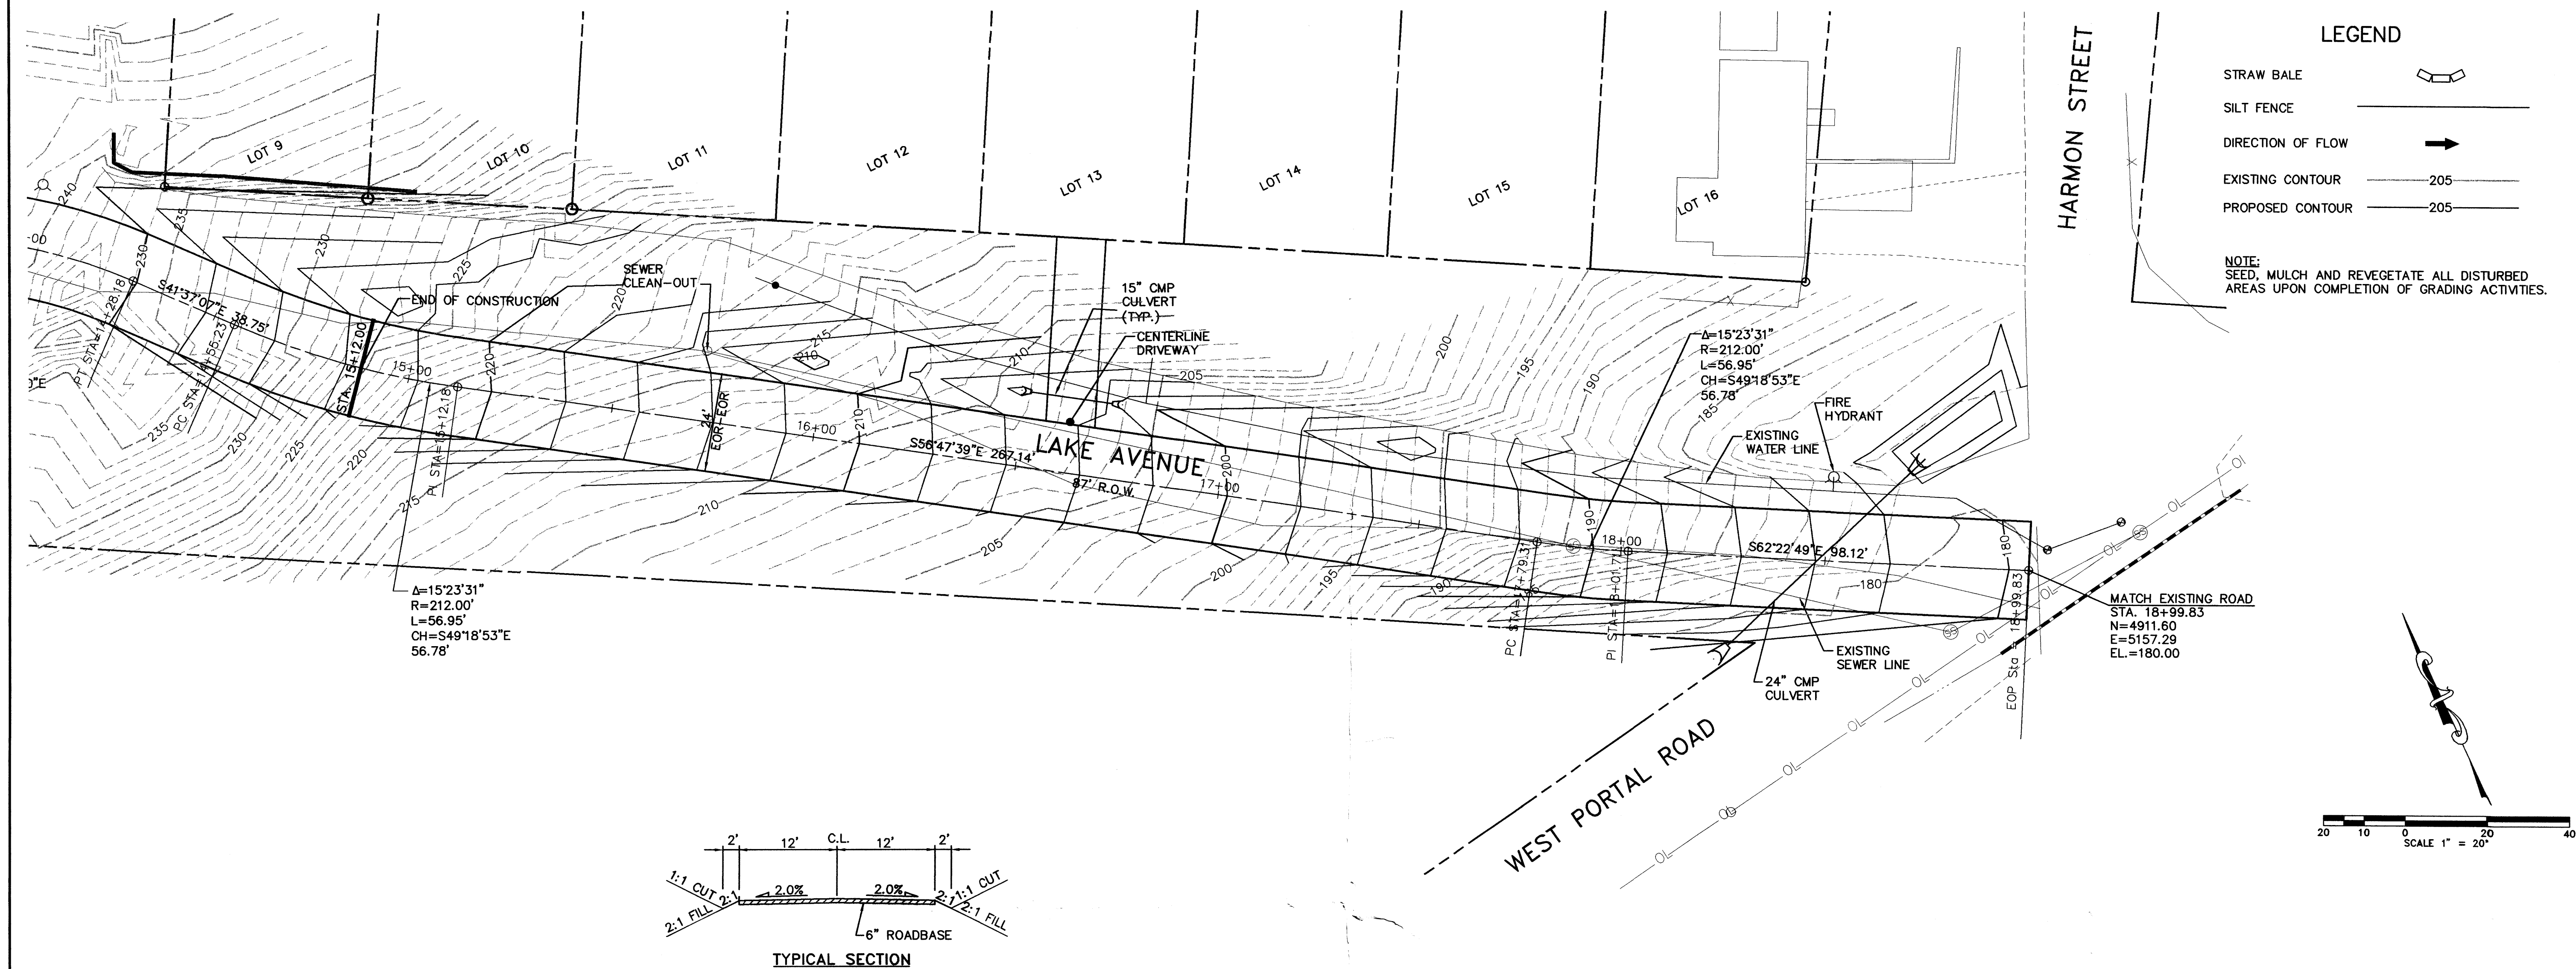

DIAMONDBACK
ENGINEERING & SURVEYING, INC.
12640 W. CEDAR DR. STE. C
LAKEWOOD, CO. 80228
(303) 985-4204

LAKE AVENUE

ROADWAY IMPROVEMENTS

GRAND LAKE, COLORADO

OVERALL CENTERLINE

PLAN & PROFILE

date	March 6, 2006	no	description of revisions	date	name
job number					
design by	M. BELT				
drawn by	M. WINGERTER				
checked by	J. ENOCHS				

sheet number

C2

20+00