
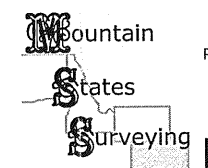
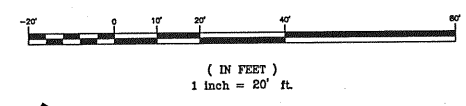


PRELIMINARY PLAT  
**SHADOW MOUNTAIN LAKE RECREATION PARK**  
A REPLAT OF BLOCK 14, GRAND LAKE ESTATES, SECOND FILING RECORDED AT RECEPTION  
NO. 90690, AND BEING A PORTION OF THE SE1/4 AND THE NE1/4 OF SECTION 6  
TOWNSHIP 3 NORTH, RANGE 75 WEST OF THE SIXTH PRINCIPAL MERIDIAN, TOWN OF  
GRAND LAKE, COUNTY OF GRAND, STATE OF COLORADO

**EXHIBIT A**

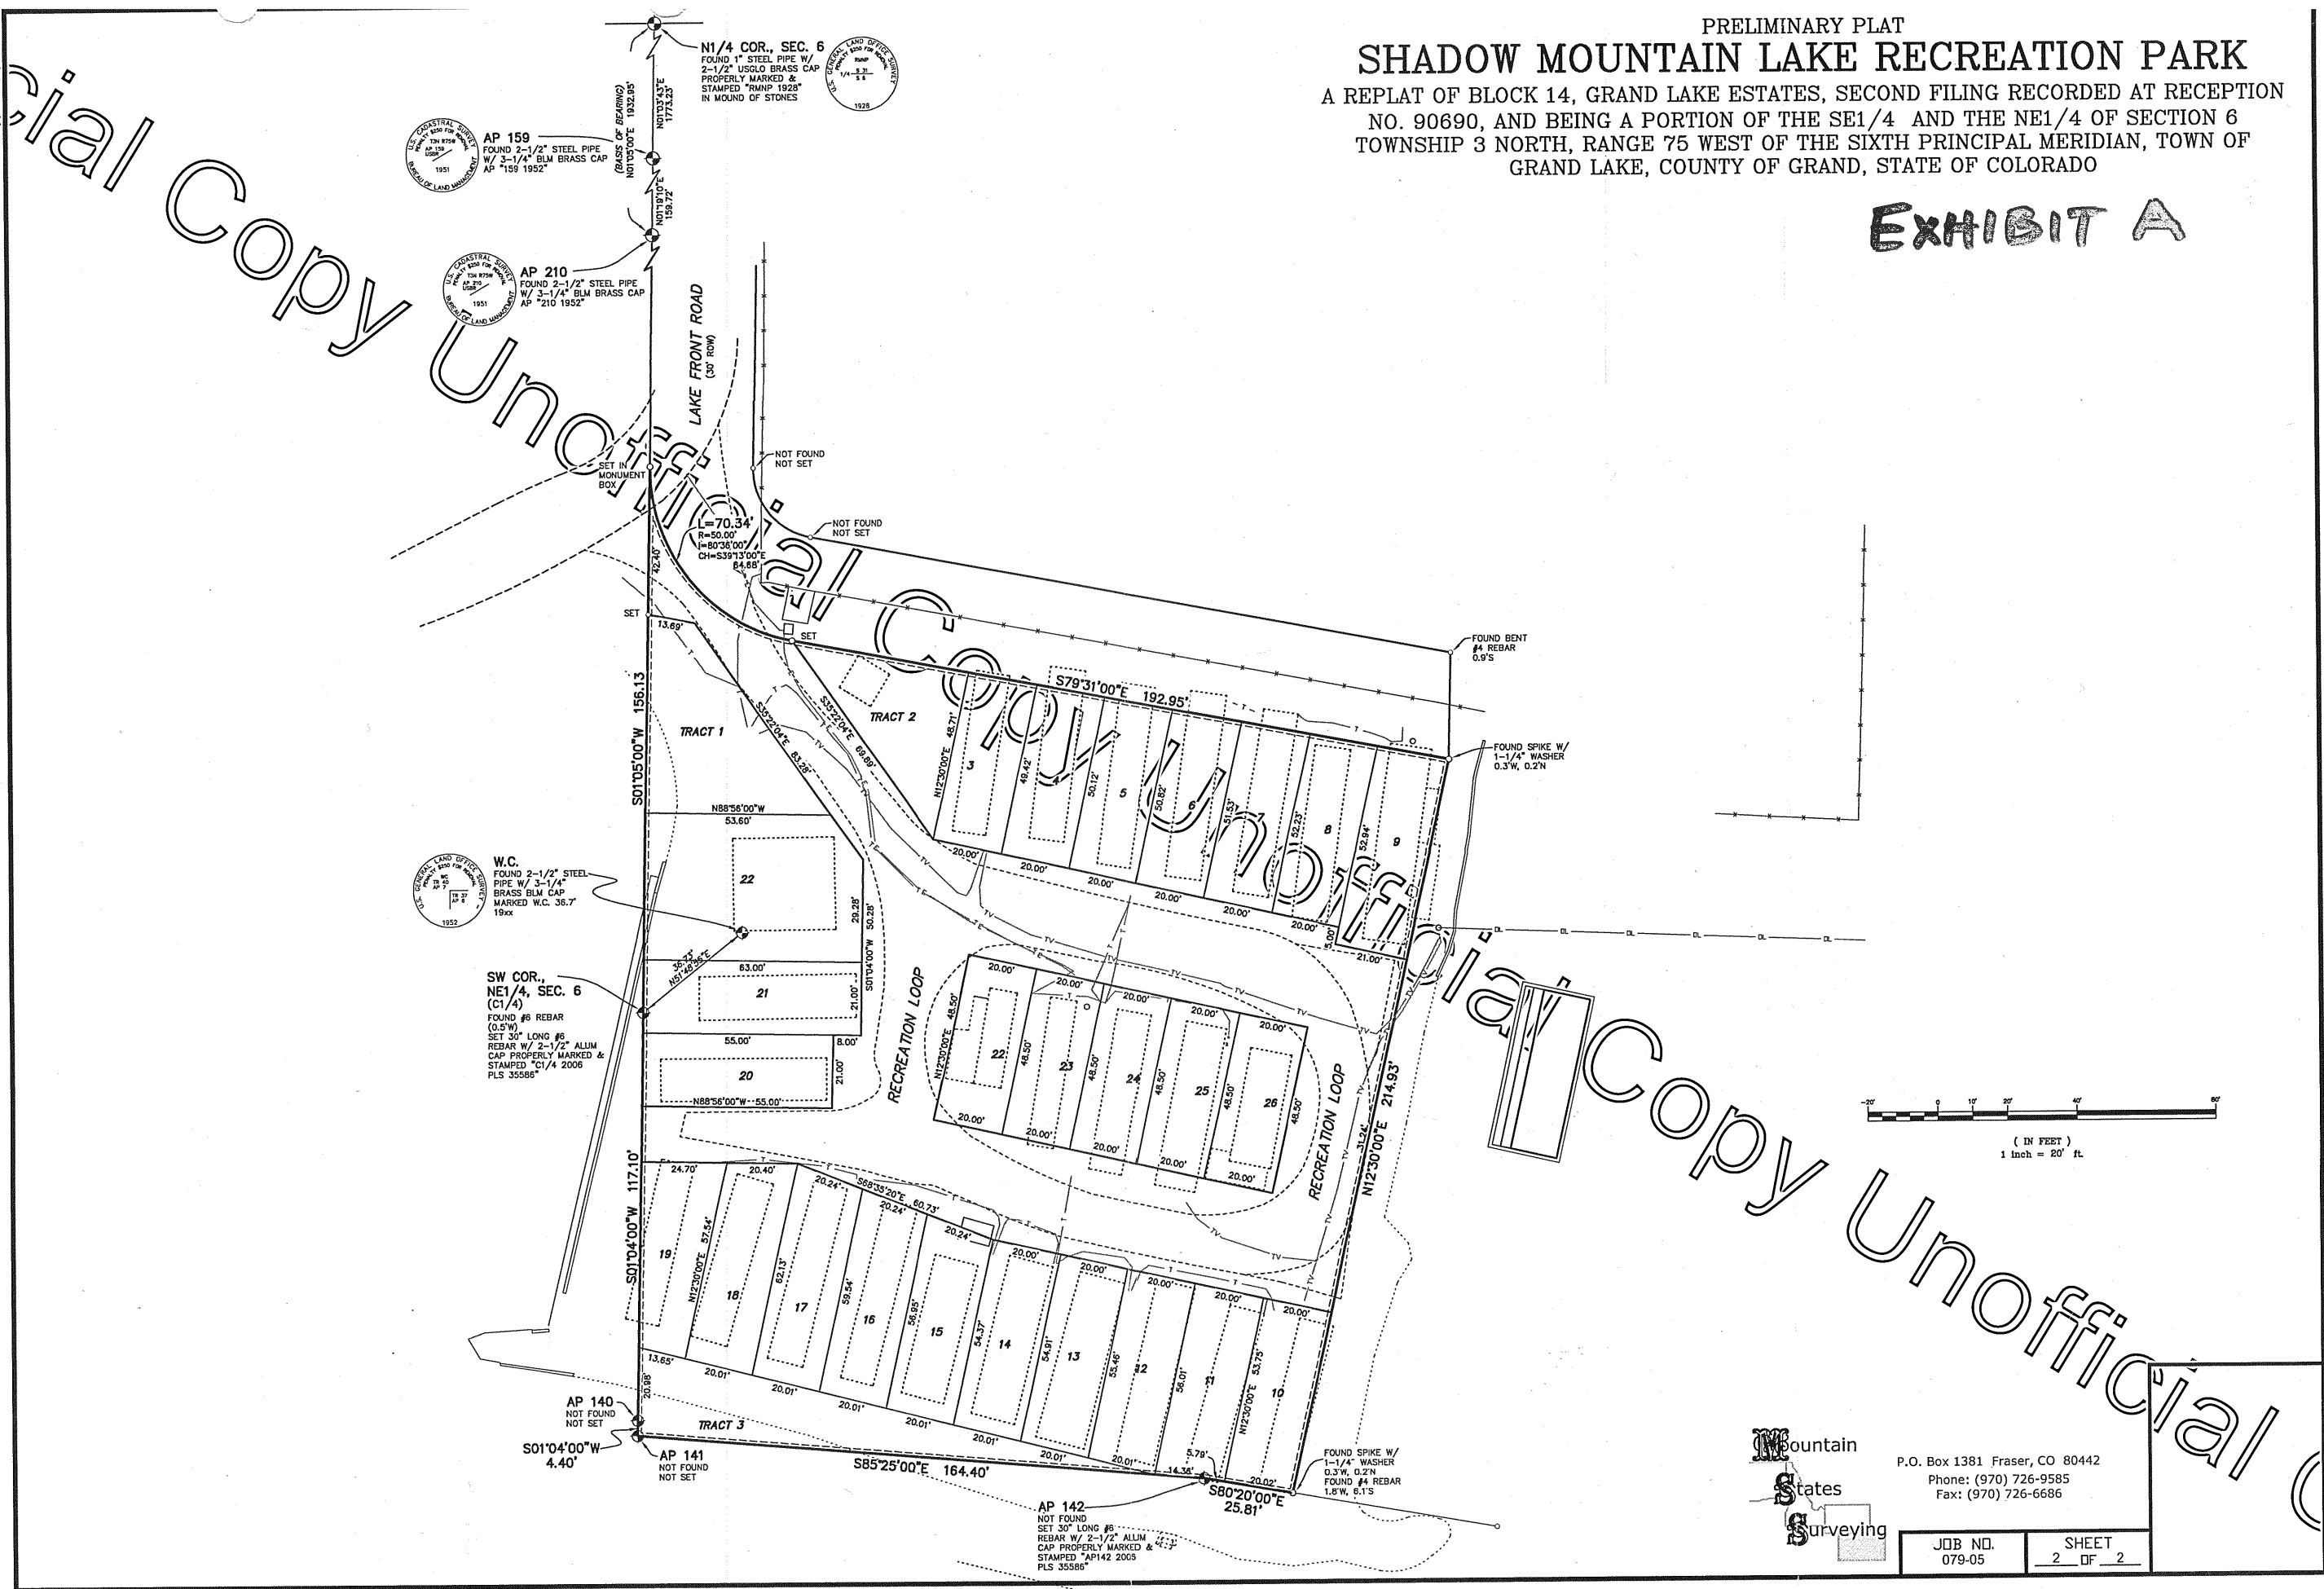

P.O. Box 1381 Fraser, CO 80442  
Phone: (970) 726-9585  
Fax: (970) 726-6686

|                   |                 |
|-------------------|-----------------|
| JOB NO.<br>079-05 | SHEET<br>2 OF 2 |
|-------------------|-----------------|

Unofficial Copy