



9/6/2024 2:14 PM - X:\24\015 LEATHERWOOD GRAND LAKE MIXED USE\CIVIL\CD\EXHIBITS\ OVERALL\2024.05.01 - INITIAL ALLEY GRADING EXHIBIT\INITIAL ALLEY GRADING EXHIBIT - 05.05.24.DWG;

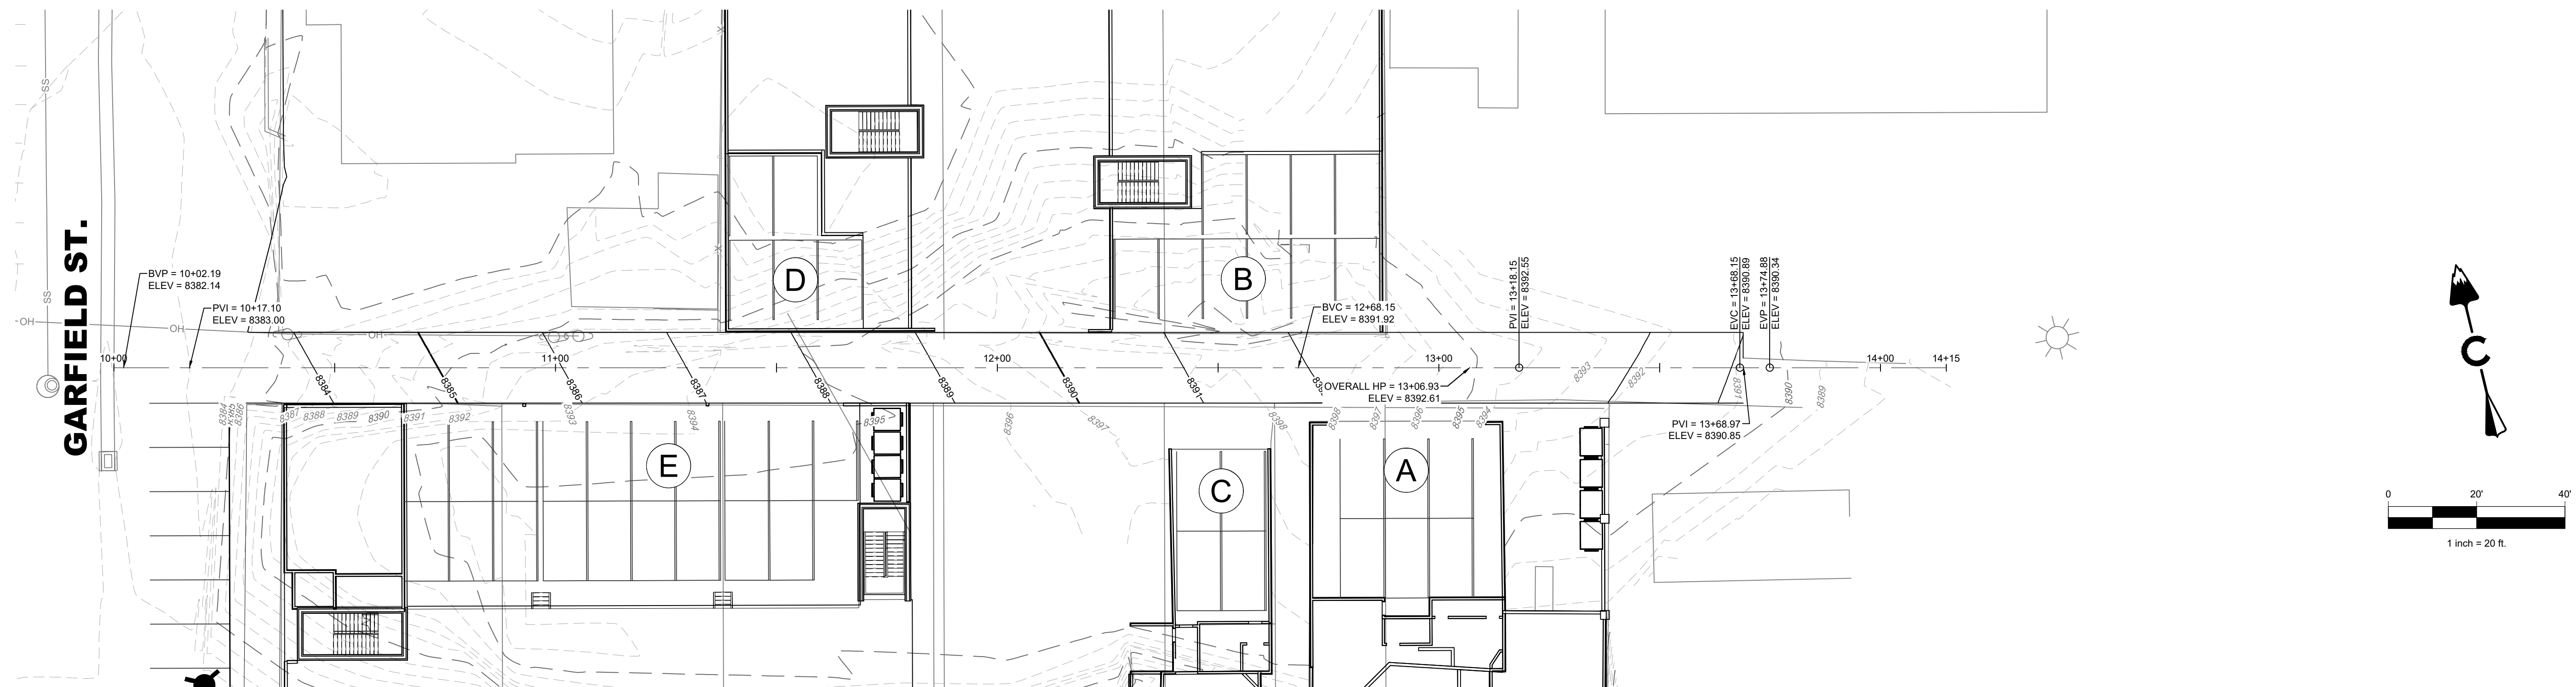

ALLEY ALIGNMENT (10+00-14+15)

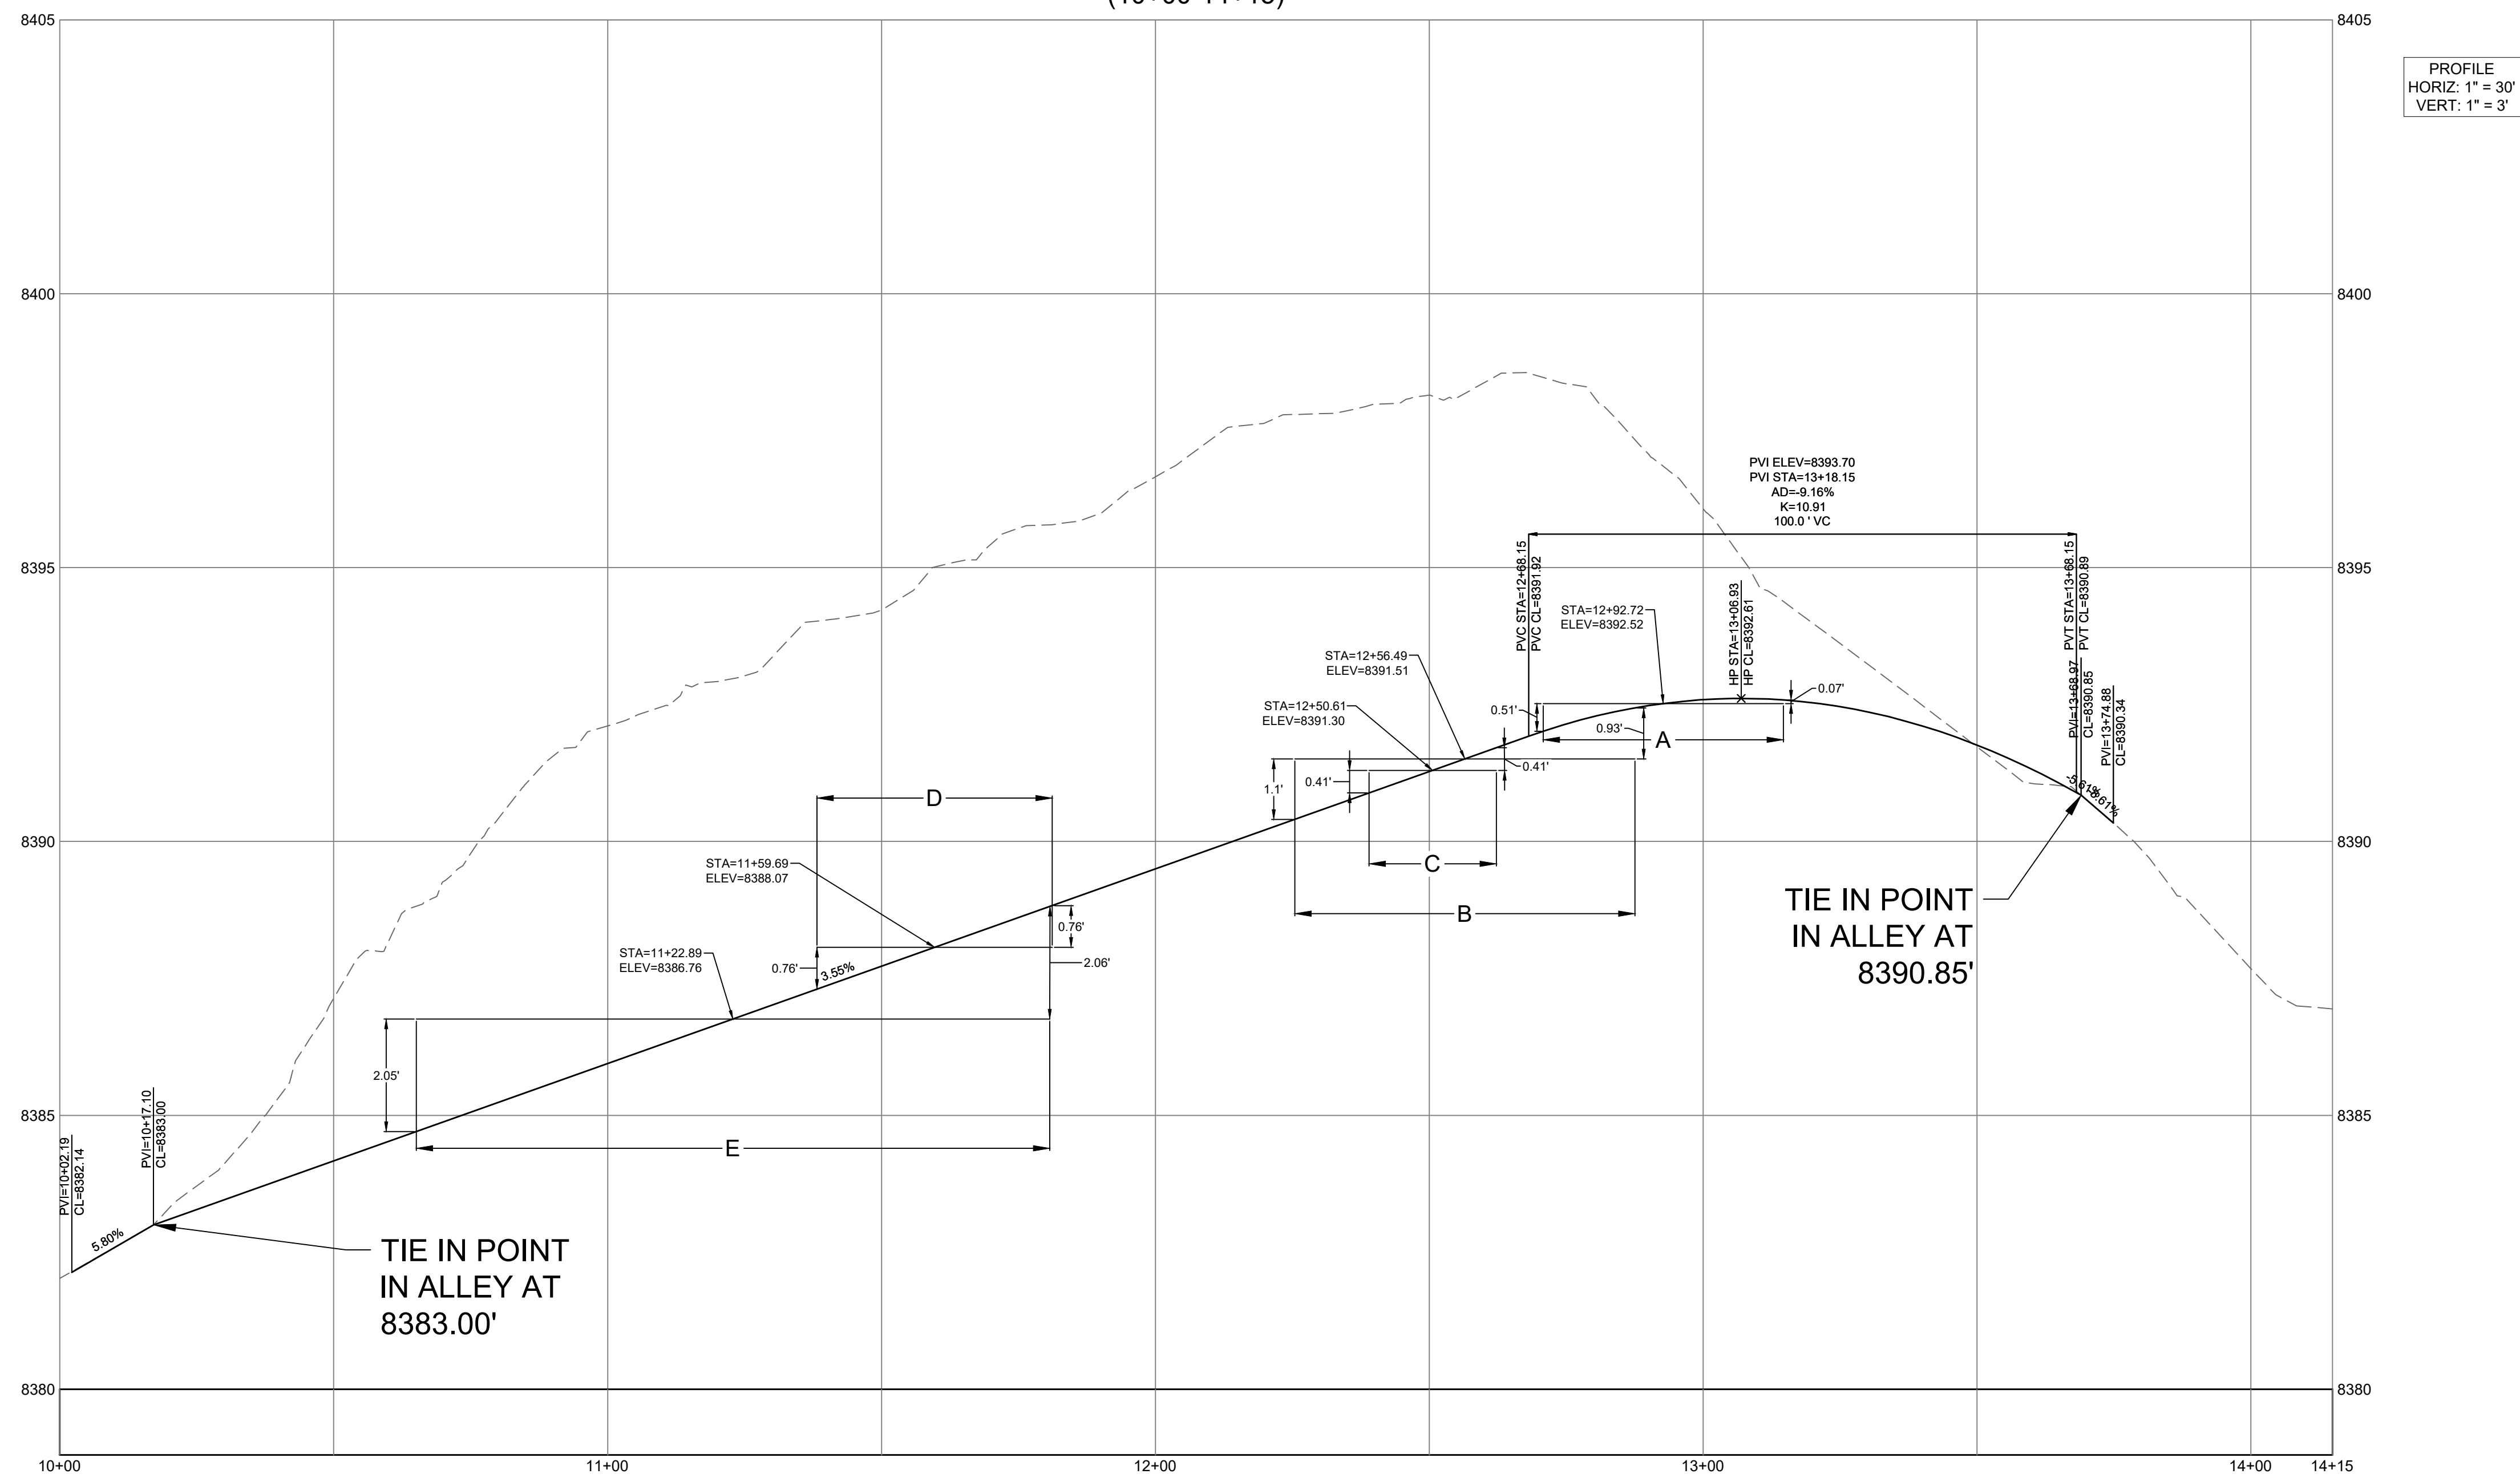

PRELIM ALLEY GRADING EXHIBIT
EXHIBIT 24 X 36