


PART OF OUTLOT D "SHAN-GRI-LA SUB'N. ANNEX NO. 4" OF PART OF THE S.E. 1/4 OF SECTION 21, T.1N., R.5E., HAMBURG TOWNSHIP, LIVINGSTON COUNTY, MICHIGAN, DESCRIBED AS: BEGINNING AT THE S.E. CORNER OF OUTLOT D; THENCE N59°15'00"W, ALONG THE SOUTH LINE OF SAID OUTLOT D, 119.00 FEET; THENCE N37°39'38"E, 187.43 FEET TO THE NORTH LINE OF SAID OUTLOT D; THENCE S51°01'00"E, ALONG SAID NORTH LINE, 98.00 FEET TO THE N.E. CORNER OF SAID OUTLOT D; THENCE S30°45'00"W, ALONG THE EAST LINE OF SAID OUTLOT D, 172.10 FEET TO THE POINT OF BEGINNING. CONTAINING 0.445 ACRES OF LAND MORE OR LESS. SUBJECT TO ANY EASEMENTS OR RESTRICTIONS OF RECORD.

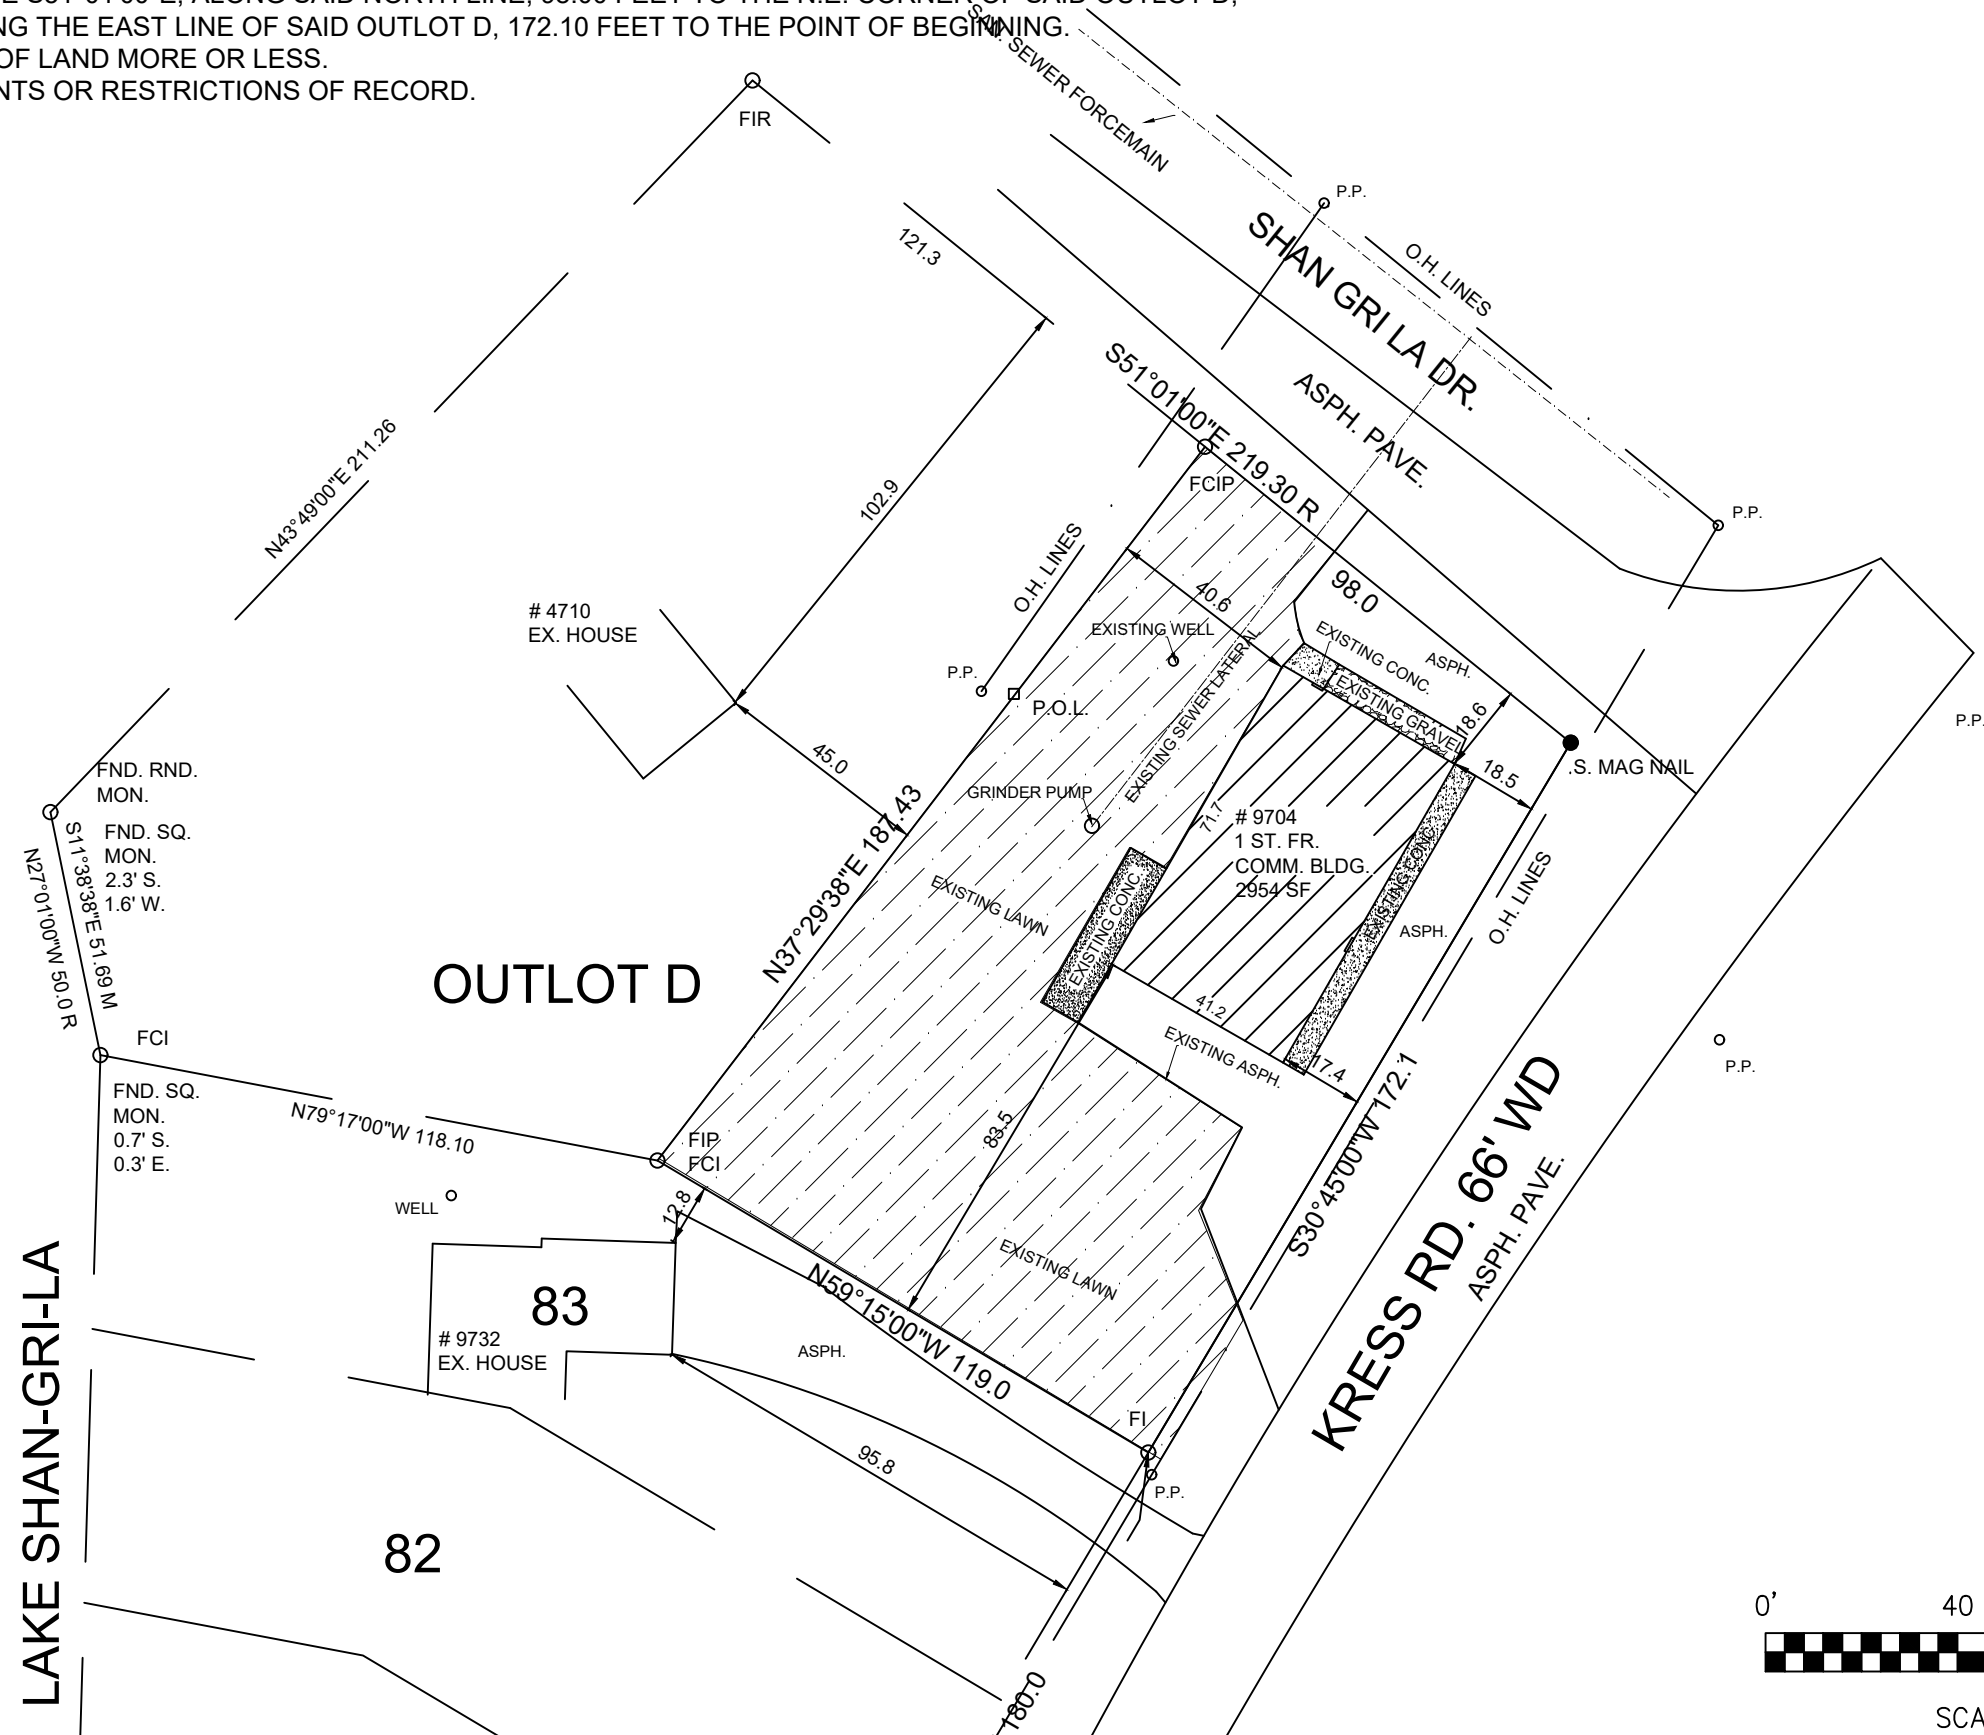

9/04 KHESS ROAD
PARKING - WALL MOUNTED LIGHTS

HAMBURG TWP. LIVINGSTON COUNTY
15-21-405-016



GES-LLC
Civil Engineering ♦ Surveying
5711 SOUTH ASHFORD WAY
YPSILANTI, MI 48197
PHONE: 734-272-9763

7.30.26	PER CLIENT	M.G.
3.01.23	PER IMEG COM 3.01.23	M.G.
1.27.23	PER IMEG COM 1.10.2023	M.G.
12.22.22	PER LCRD COMMENTS	M.G.
12.15.22	ADDED EX TREE LINE AND PARKING LIGHTS	M.G.
DATE	REVISIONS	BY

DRAWN BY:	M.G.
CHECKED BY:	M.G.
APPROVED BY:	M.G.

PROJECT No.: **WOOLEY21**

SHEET No.:
C-1