

PLEASANT VIEW DRIVE
(66 FEET WIDE)
PROPERTY LINE, ROW LINE

SITE BENCHMARK
TOP CONCRETE MONUMENT
ELEVATION = 872.64' (NAVD88)


LCD=143.05
LCB=S18°55'34"W
R=525.24'
Δ=15°39'11"
L=143.48'

LCD=19.85
LCB=S89°15'41"W
R=200.74'
Δ=22°23'02"
L=120.62'

44-48 Ft
from well

will be 17' to 20'
from current
grnder pump

will be approx 16 Ft from
corner of new
addition (13)

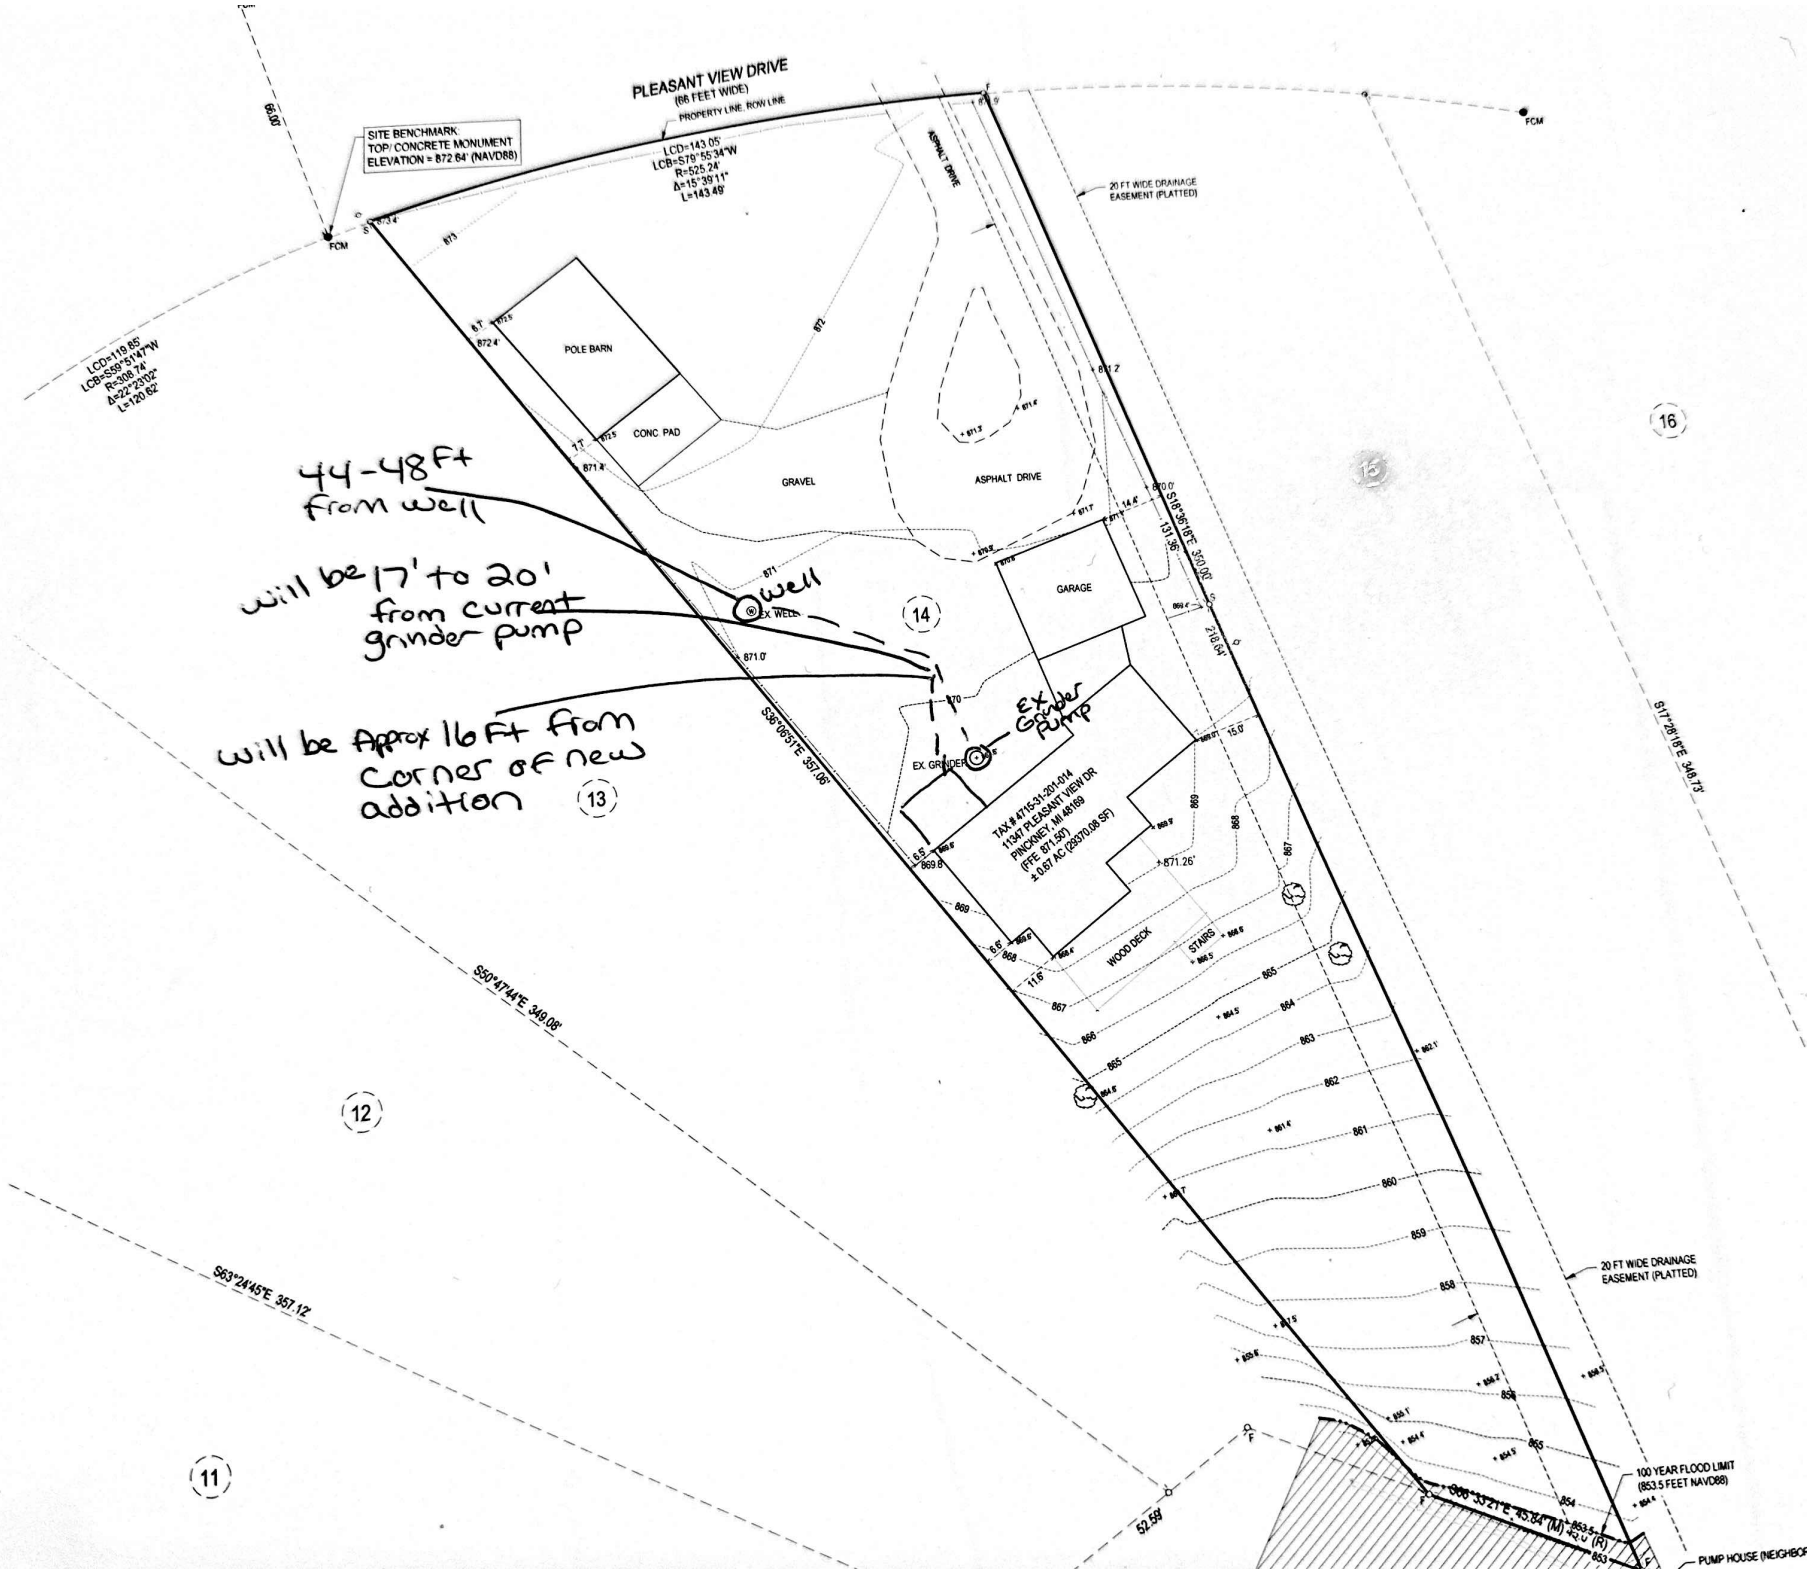

(12)

(14)

(13)

(11)

(16)

(15)

100 YEAR FLOOD LIMIT
(863.5 FEET NAVD88)

PUMP HOUSE (NEIGHBOR)