


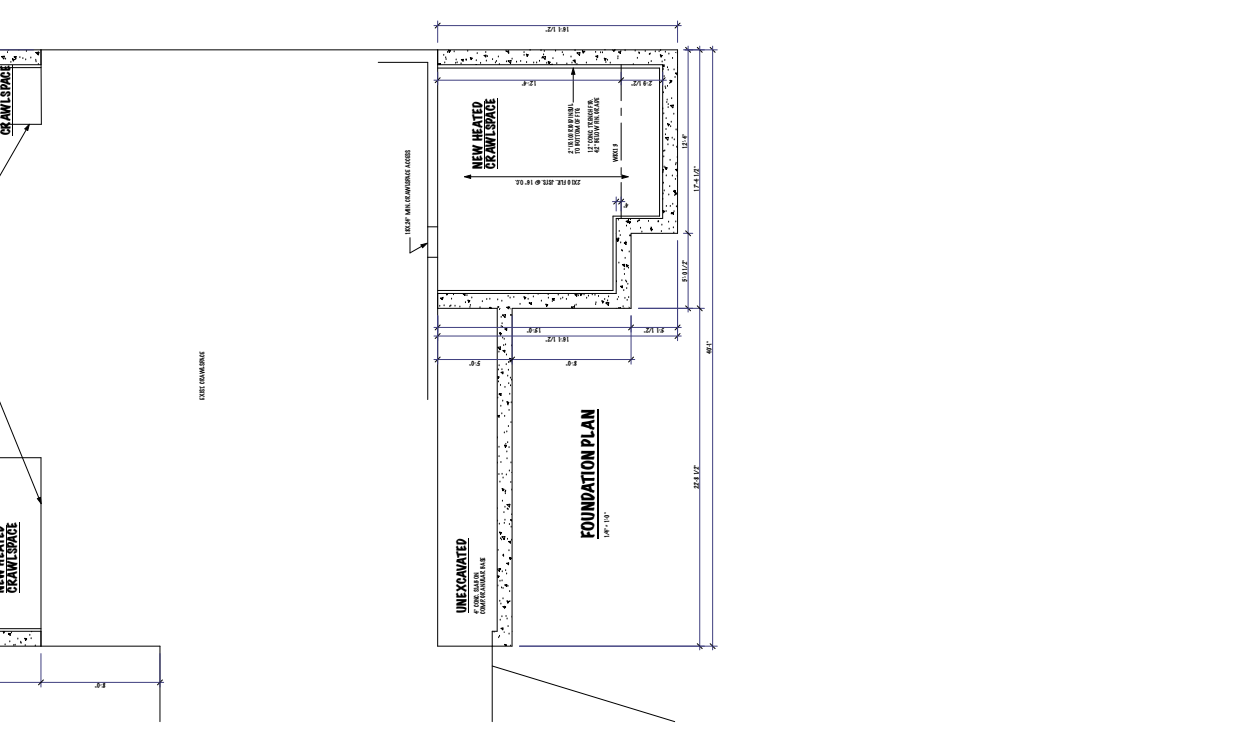


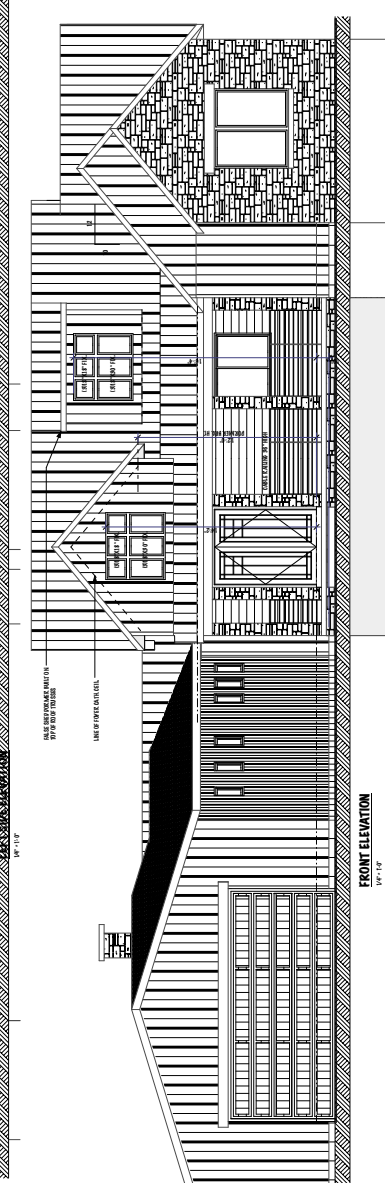


REVISIONS

NO.	DATE	DESCRIPTION
1	12/12/24	ISSUED FOR PERMITS

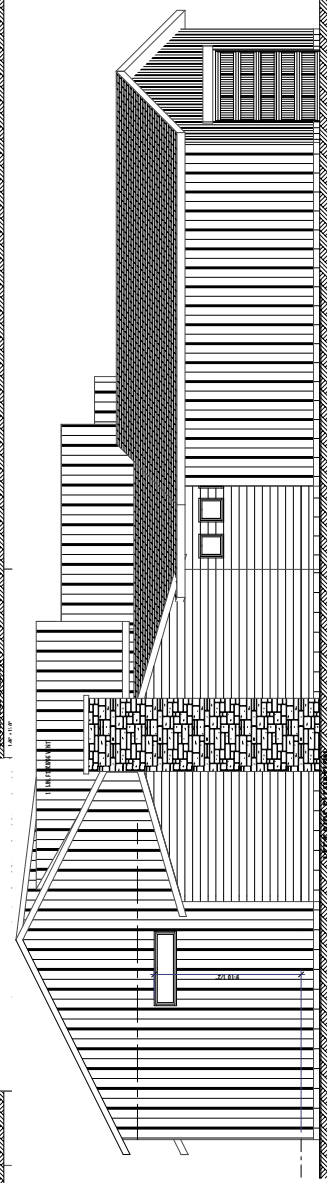


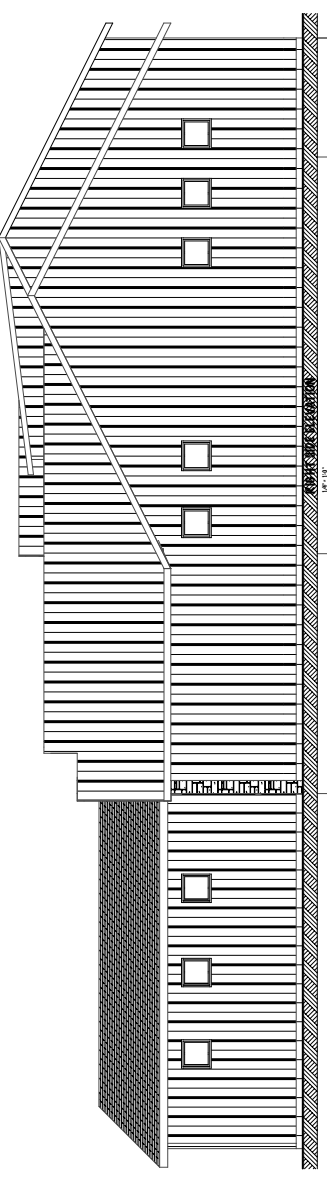


FRONT ELEVATION
1/4" = 1'-0"

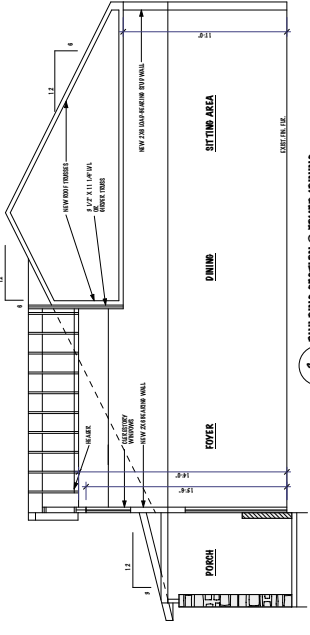

3 BUILDING SECTION @ FOYER/DINING
1/4" = 1'-0"

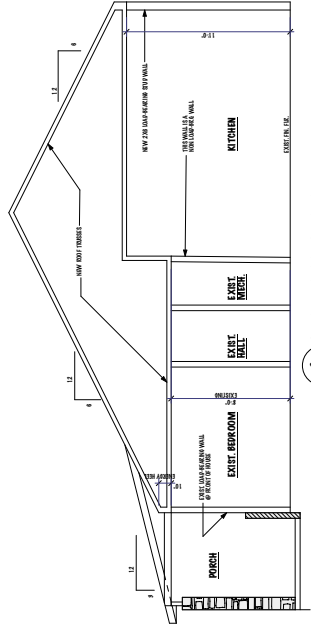

2 BUILDING SECTION @ KITCHEN
1/4" = 1'-0"

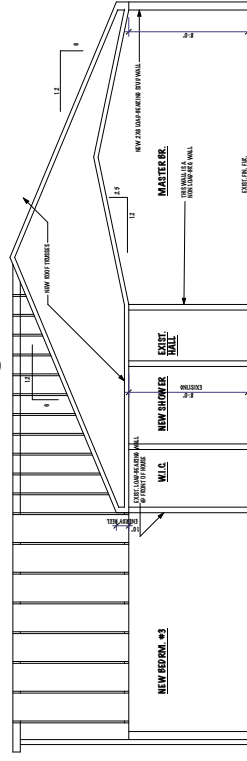

1 BUILDING SECTION @ MASTER BEDROOM
1/4" = 1'-0"





RANDAL J. CIZEK ARCHITECT
 ARCHITECTS • PLANNERS • DESIGNERS


STRAKER RES. APPN.
 PROJECT
 734.251.4444

DATE 01/24/24
SCALE 1" = 5' 0"
SHEET 1 of 5

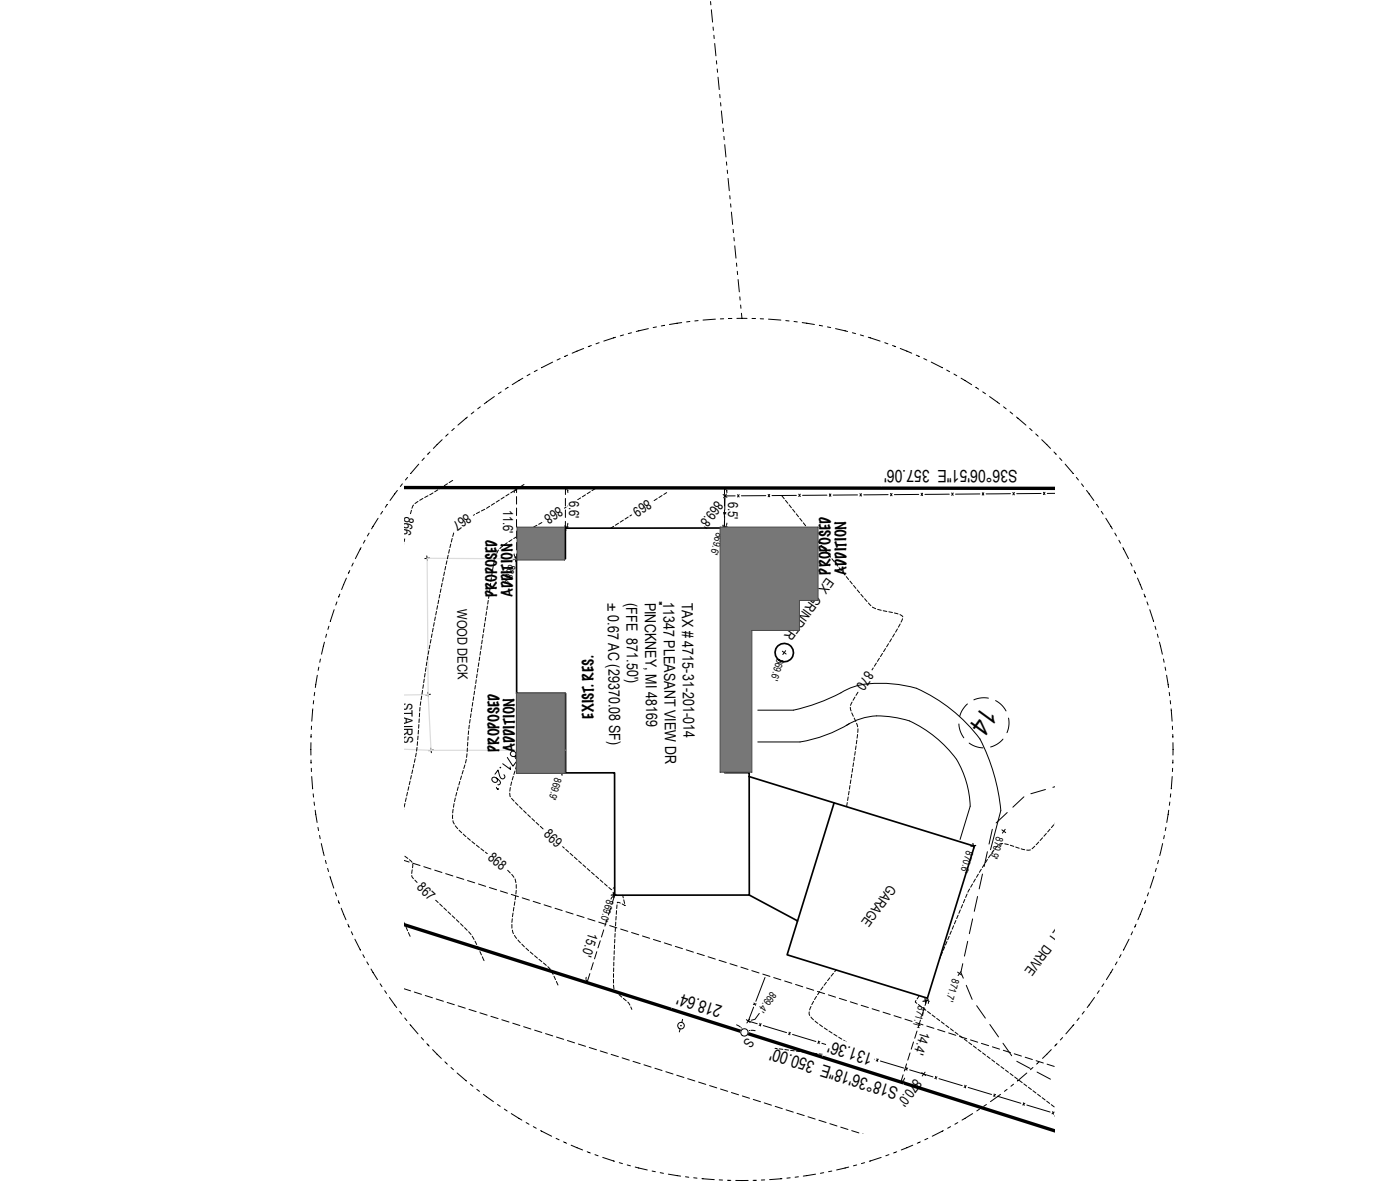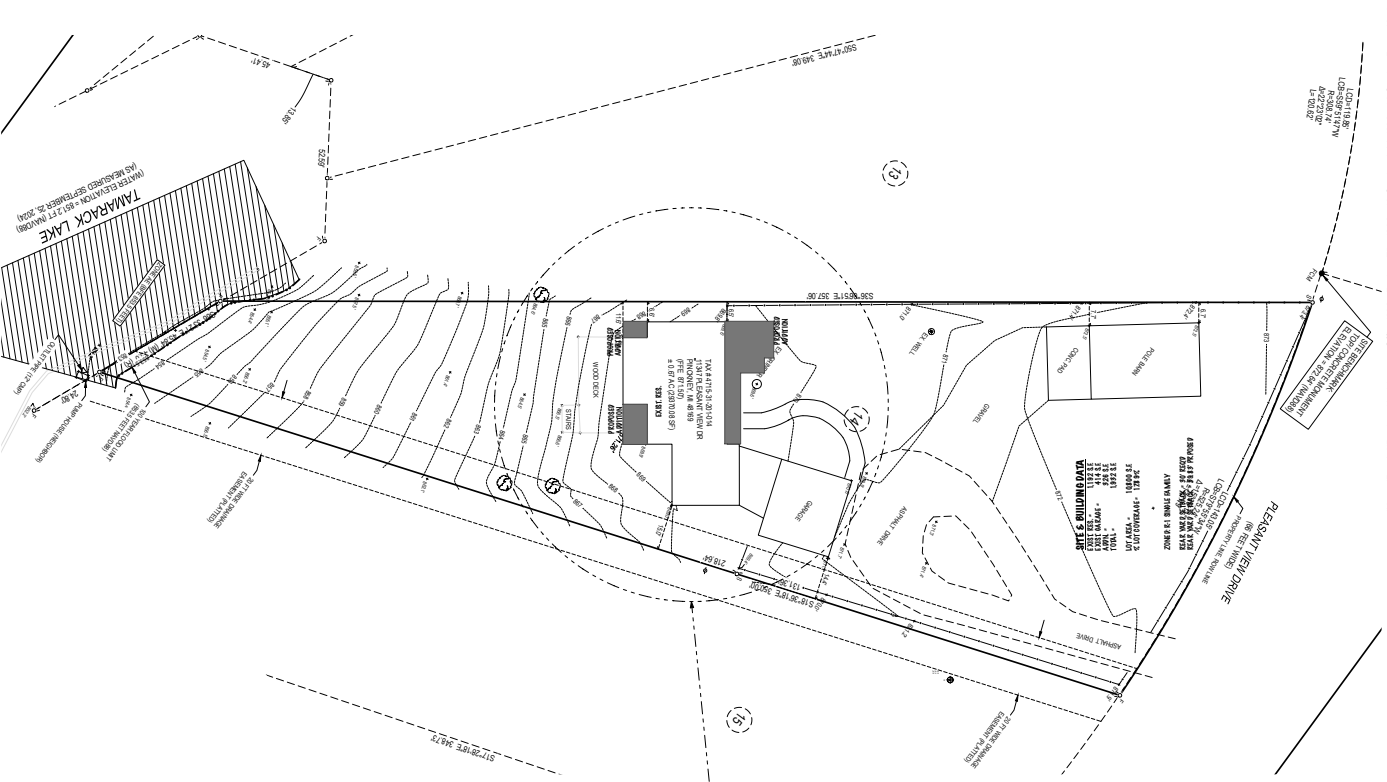









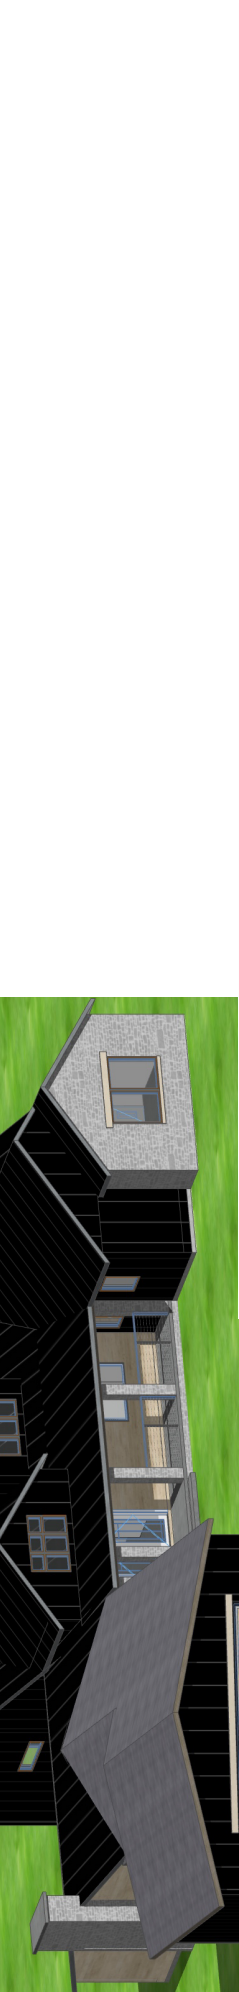


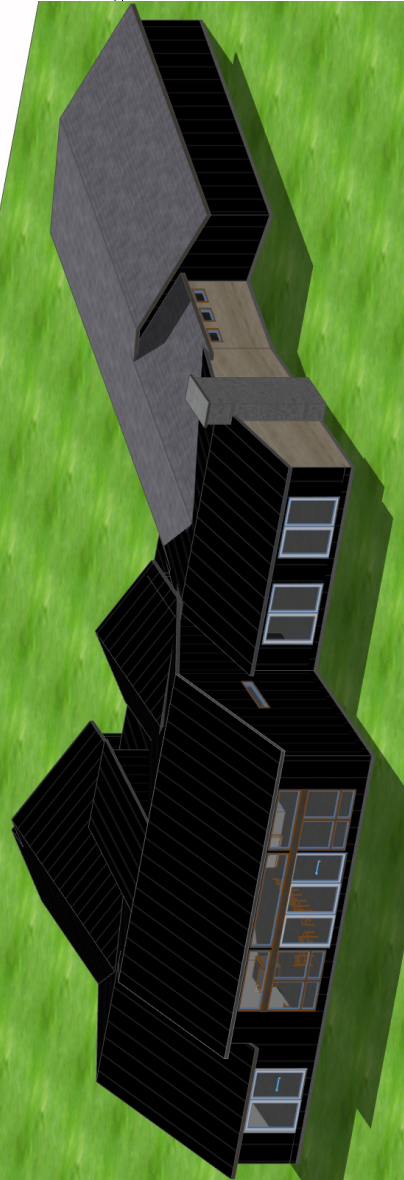


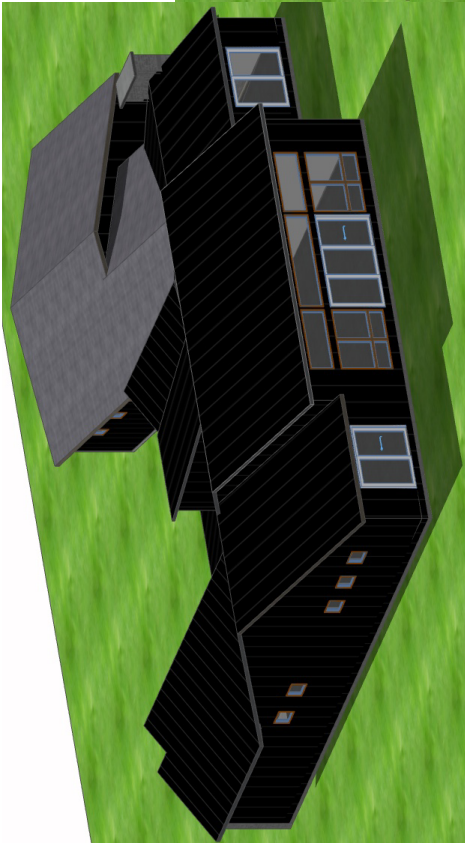








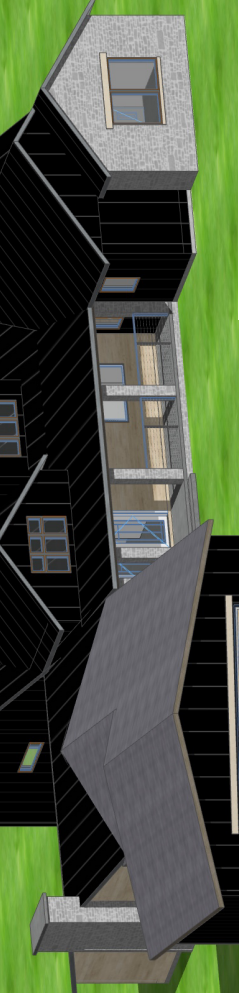


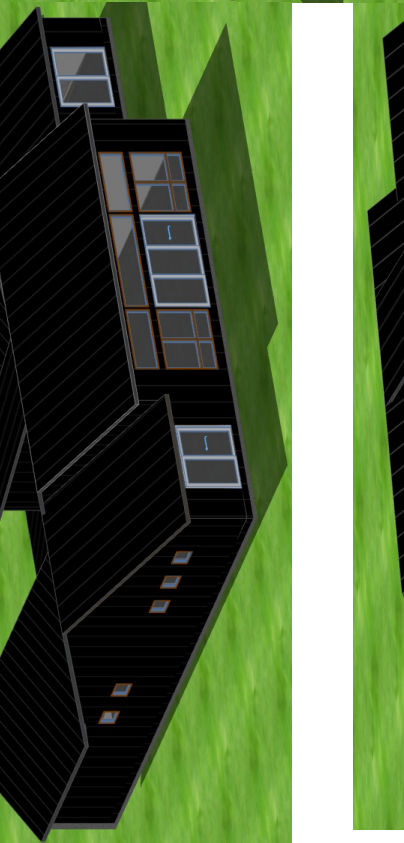




