




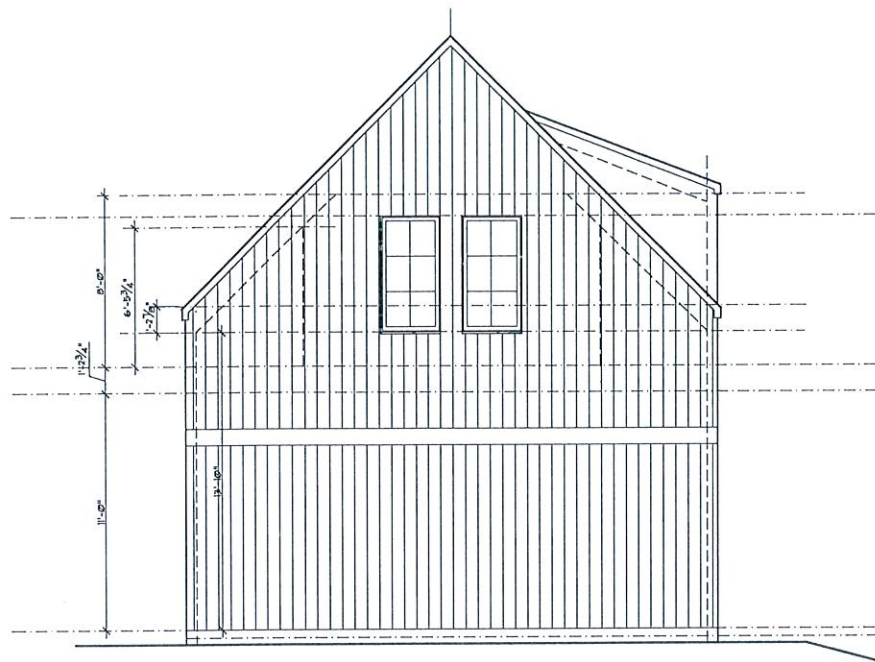


⊕ RIGHT SIDE ELEVATION
SCALE: 1/4" = 1'-0"

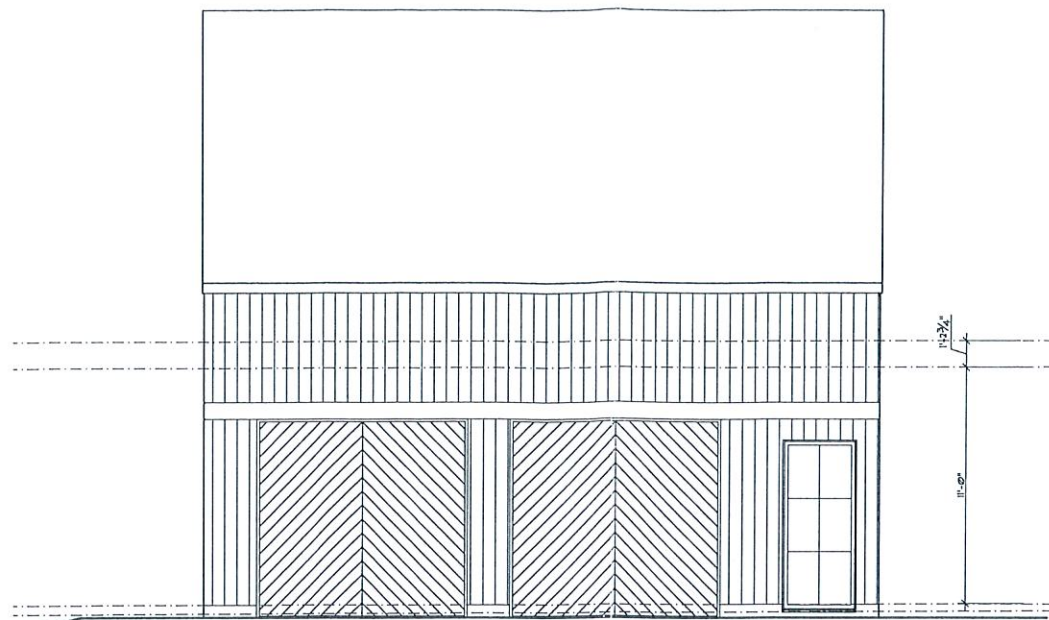


⊕ ROAD ENTRY ELEVATION
SCALE: 1/4" = 1'-0"

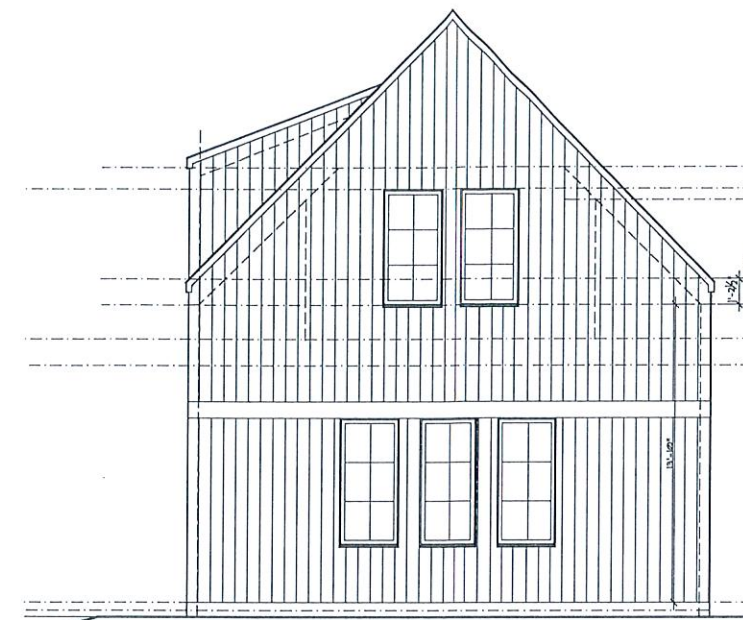

⊕ LEFT SIDE ELEVATION
SCALE: 1/4" = 1'-0"

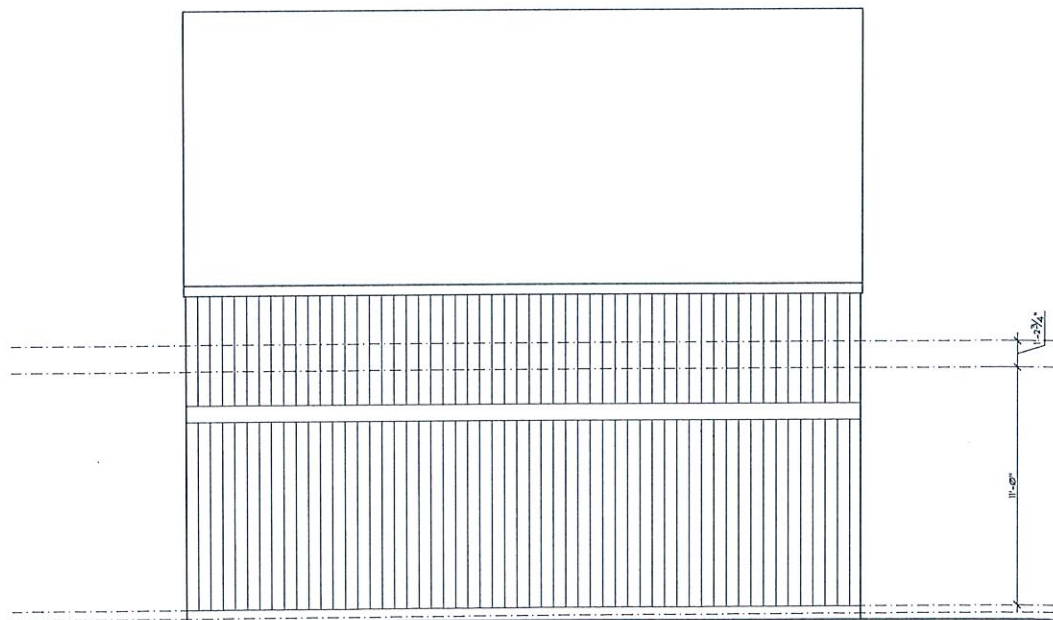

⊕ REAR ELEVATION
SCALE: 1/4" = 1'-0"

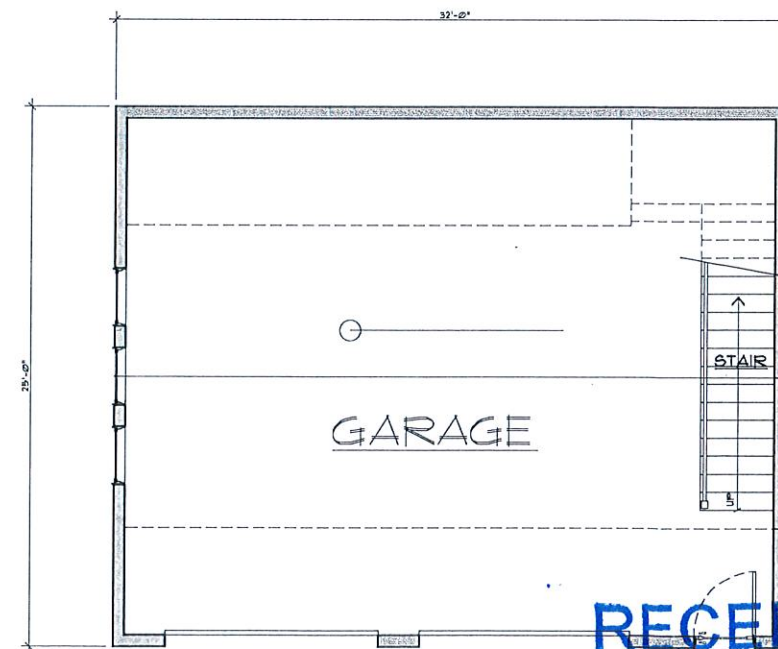

⊕ FIRST FLOOR PLAN
SCALE: 1/4" = 1'-0"

RECEIVED
AUG 12 2026
Hamburg Town
Planning and Zoning




JOSEPH MOSEY ARCHITECTURE, Inc.
108 CENTER ST., STE. 205, NORTHVILLE, MI. 48167
248-515-4477 joseph@mja-architecture.com



McCABE RESIDENCE
5130 EDGE LAKE DRIVE
HAMBURG TWP, MICHIGAN

OWNER REVIEW	08-24-26
OWNER REVIEW	10-09-26

PROJECT #
23-115
SHEET #
A-5

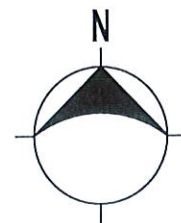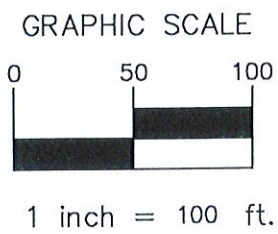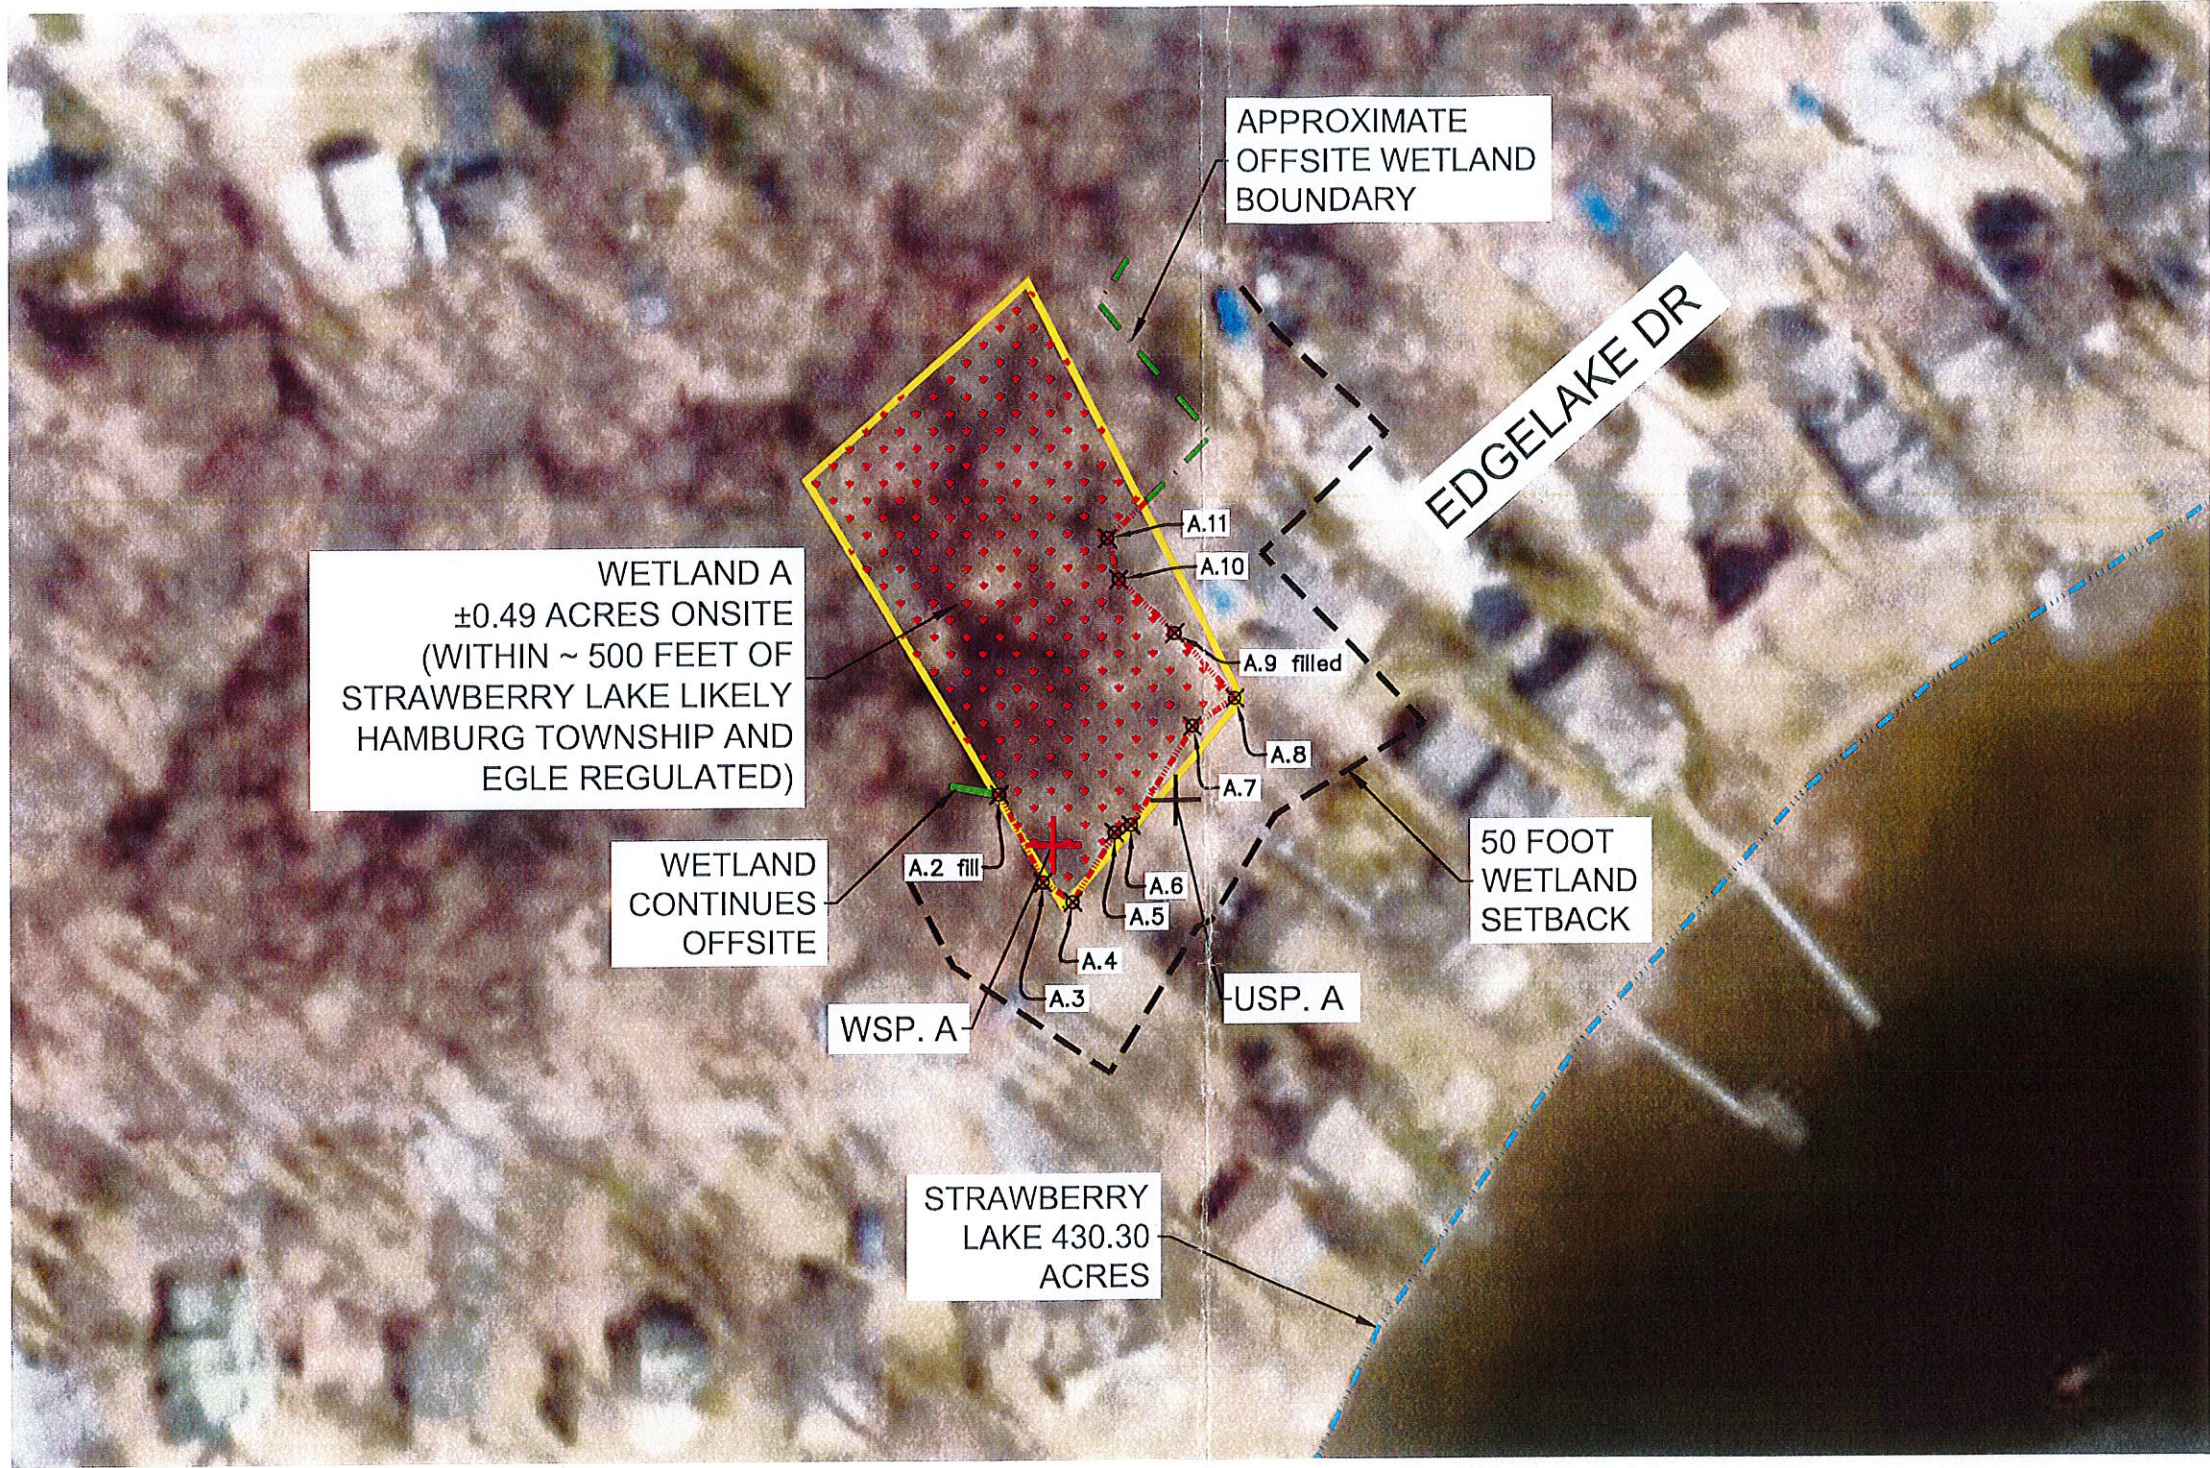

LEGEND

- ONSITE EXISTING WETLAND
- ASSESSMENT BOUNDARY (0.53 ACRES)
- OFFSITE EXISTING WETLAND
- 50 FOOT WETLAND SETBACK
- EXISTING WATERCOURSE
- UPLAND SAMPLE POINT
- WETLAND SAMPLE POINT

NOTE: THIS MAP DEPICTS THE APPROXIMATE WETLAND BOUNDARIES WITHIN THE PROPERTY AS DELINEATED BY MARX WETLANDS LLC ON JUNE 17, 2025. PLEASE NOTE THAT MICHIGAN'S DEPARTMENT OF ENVIRONMENT, GREAT LAKES, AND ENERGY (EGLE) MAKES THE FINAL DETERMINATIONS OF JURISDICTION OVER REGULATED WETLANDS, STREAMS, LAKES, AND FLOODPLAINS IN THE STATE OF MICHIGAN. IN SOME CASES, WETLANDS MAY BE SUBJECT TO LOCAL ORDINANCES AND/OR FEDERAL REVIEW. ALSO NOTE: THIS PROPERTY HAS NOT BEEN SURVEYED. THE BOUNDARY LINES SHOWN, ALONG WITH AERIAL PHOTOGRAPHY, ARE APPROXIMATE GRAPHICAL REPRESENTATIONS ONLY.

NOT FOR CONSTRUCTION

MARX WETLANDS LLC 9861 HIGHMEADOW DR YPSILANTI, MICHIGAN 48198 (734)478-8277	
SECTION: 27	TOWN 01 NORTH, RANGE 05 EAST
CLIENT: MIDWESTERN CONSULTING	HAMBURG TOWNSHIP
EDGE LAKE DRIVE	LIVINGSTON COUNTY, MICHIGAN
WETLAND DELINEATION MAP	
REVISIONS:	
DATE: JUNE 25, 2025	
SHEET NO.	01

RECEIVED

AUG 12 2026

Hamburg Township
Zoning Department