


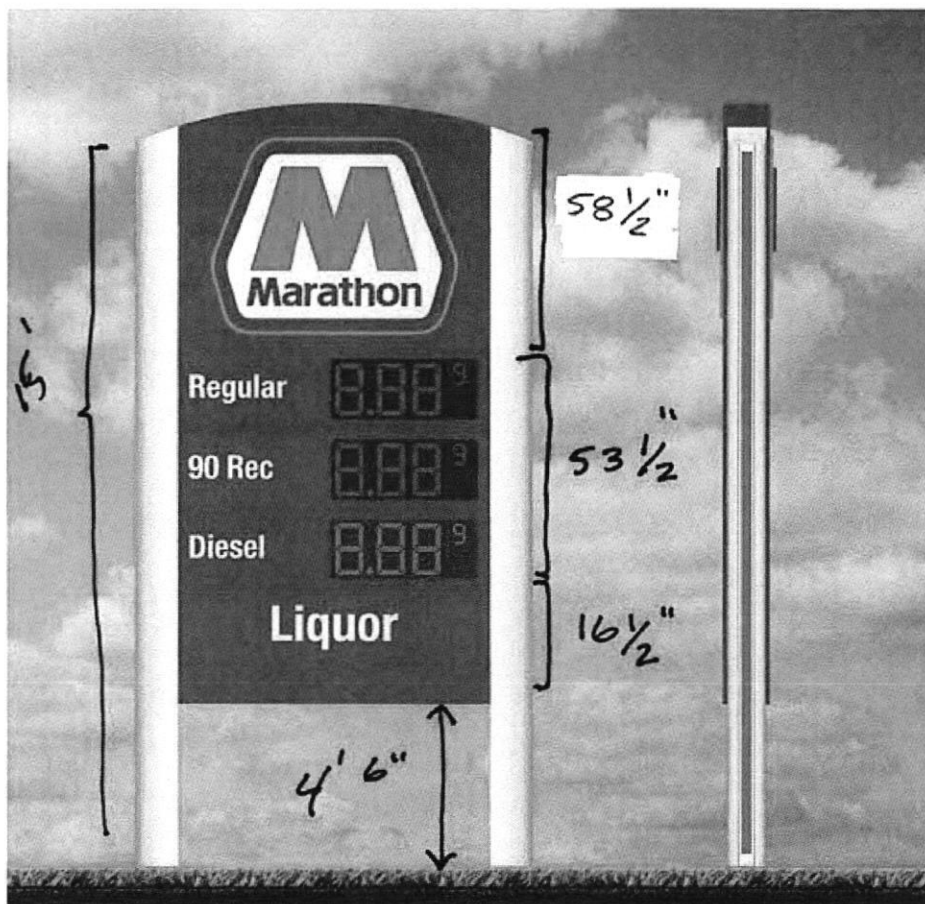

Notes:

V10 6' System - HWL
 Overall Sign Height: 179.12"
 Chassis Height: 141.5"
 Chassis Width: 73.12"
 Chassis SQ Footage: 71.9
 Pole Height: 171"
 Illuminated Cladding

Detail 1: Marathon Endurance Logo
 Size: 58.5"

Detail 2: Priceline
 VO: 53.5"H X 71.125"W
 Digit Type: Lumidigit 4 (Flat Faces)
 Priceline 1: Red 12", Right
 Priceline 2: Red 12", Right
 Priceline 3: Green 12", Right

Detail 3: Text
 VO: 16.5"H X 71.125"W
 Marathon Endurance Flat Imprint Face
 Text Line 1: Liquor


Detail 4: Utility Trough
 Size: 9"

Electrical Service
 Lamping - 5.55 Amps
 Pricers - 2 Amps
 (2) 20 Amp Circuits REQ

 Everbrite		DISCLAIMER: Renderings are for graphic purposes only and not intended for actual construction dimensions. For windload requirements, actual dimensions and mounting detail, please refer to engineering specifications and install drawings. These drawings and designs are the exclusive property of Everbrite LLC. Use of, or duplication in any manner without express written permission of Everbrite LLC is prohibited.	
Customer: Marathon Endurance		Description:	
Project No: E00459822	Scale: N/A	Customer Approval: NOTE: Unless specified by customer, all depth of embossing will be determined by Everbrite Engineering or existing customer specifications on file. Colors and graphics on file will be used unless otherwise specified by customer.	
Date: 05/19/2023	Drawn By: AR	Please read carefully, check appropriate ☐ Sketch OK as is	
Location & Site No:		box and fax back to Everbrite: ☐ New	
		Sketch Required ☐	
		_____ SIGNATURE	
		_____ DATE	


- Labels:**
 - TOP VIEW
 - BACK PANEL SEAM
 - BACK PANEL SEAM
 - WHITE STRIPE
 - 3mm FORMED ACR
 - 1/17" FORMED CLEAR POLYCARB. W/ 2nd SURFACE WHITE/ (TRANSLUCENT WHITE/ OP-PADE BLUE)
 - 1/17" FORMED CLEAR POLYCARB. W/ 2nd SURFACE DECORATION
 - 3mm FORMED ACR
 - SLOAN M-4 WHITE (7200K) LED's
 - ELECTRICAL CONNECTION ORILLED IN FIELD
 - 15ga. GALV. TOP MOUNTING ANGLE (4.875"x3.125")
 - 3063" ALUM. EYEBROW
 - #10x1/4" GALV. K-LATE SCREWS (BLD)
 - LED MODULE
 - #12 FASTENERS BY INSTALLER (TYPE PER FIELD CONDITIONS) (TYP. @ 36" O.C. MAX)

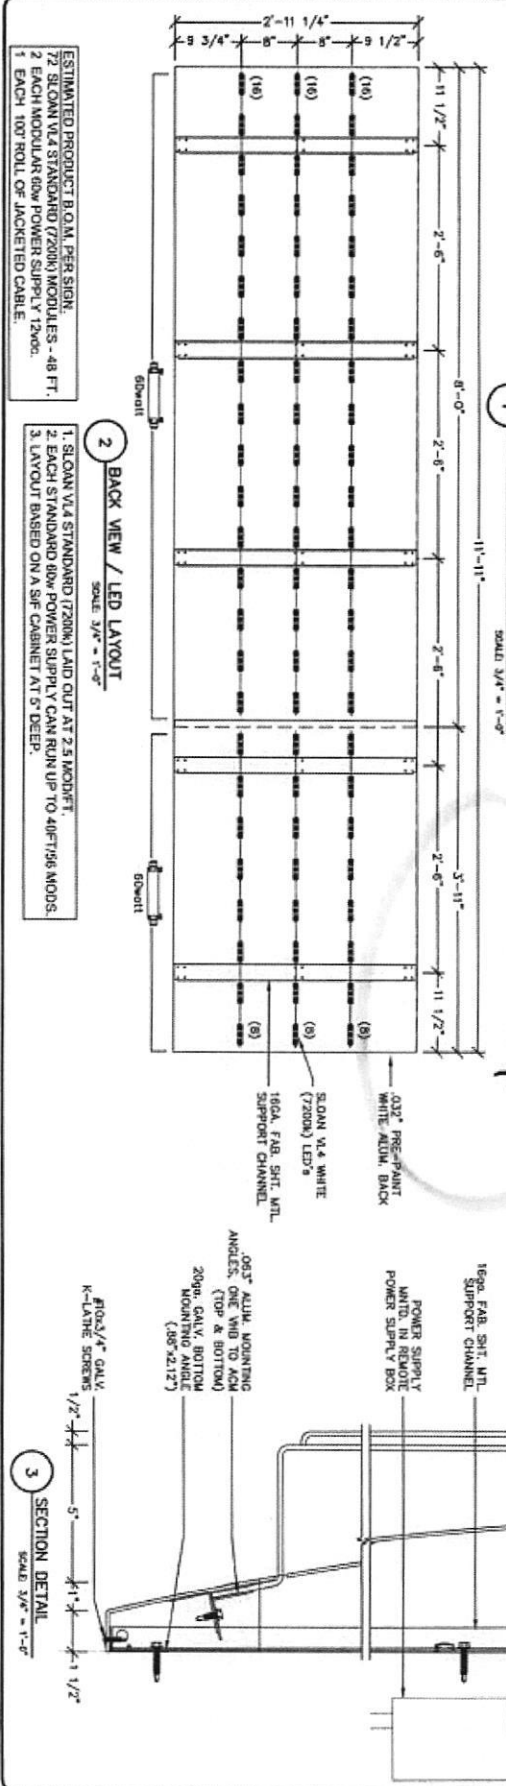



FEDERAL HEALTH

4002 NORTH AVENUE, COCKEY, PA. 15006
(724) 944-0100

VISUAL COMMUNICATIONS

This original drawing is provided as part of a planned project and is not to be exhibited, copied or reproduced without the permission of Federal Health Sign Company LLC or its authorized agent. ©

Underwriters


NO.	REVISIONS	DATE	BY
1	NOTED LHM DRAWING	6/29/22	SD
2	BYRON RICHARDS	6/29/22	SD
3	RECEIVED BY JOHN ST. JOHN	7/19/22	SD
4	-	-	-
5	-	-	-
6	-	-	-

MARATHON

VARIOUS LOCATIONS

CDR. NO.	PROJECT NAME
30" CANOPY C	C. TUCKY
D. DUMFRIE	MAY 3, 2022

JOB NO.

35-75041-00

SHEET NO.

S-1

OF

2

07.5/07








ELECTRICAL / LED LAYOUT DETAIL VIEW
SCALE: 1"=1'-0"

SCALE 1°-1°-0°

15.2 sq ft

CIS - CGO DETAIL VIEW

1000







**FEDERAL
HEALTH**
VISUAL COMMUNICATIONS

1900 N. BOLLON, JACKSONVILLE, TX 75766
(803) 588-2100

Underwriters
Laboratories Inc.  

ELECTRICAL TO ULF E.L.-40
LISTED COMPONENTS AND
EVALUATED BY E.L. STANDARDS

[illegible]

42" MARATHON CANOPY LOGO SIGN


ILLUMINATION LTD

222.408	-
Deviated (x)	
R_RMS	-
DATA MIN	
Mg_42_LG_12V	

Q	
Q	

Canopy Layout

Approved By: _____

Date: _____

MARATHON Plan View

Fascia: **36"** Logo: **Standard**


☐ Extension Kit ☐ Radius Kit

Approved By: _____

Date: _____

Lead Time: Approx 4 weeks

Special Note(s): _____

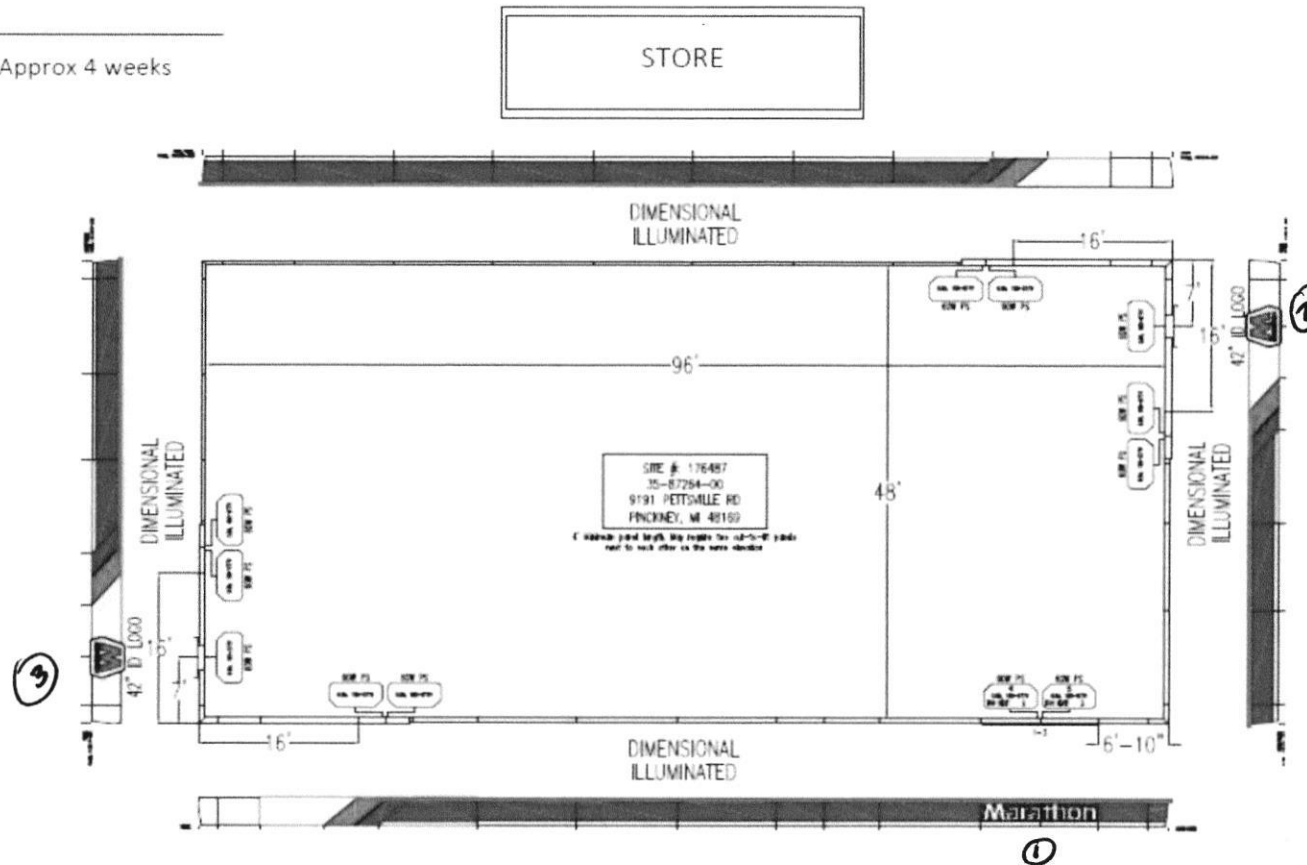

Note:
- Layout must be approved and returned to process order.

