


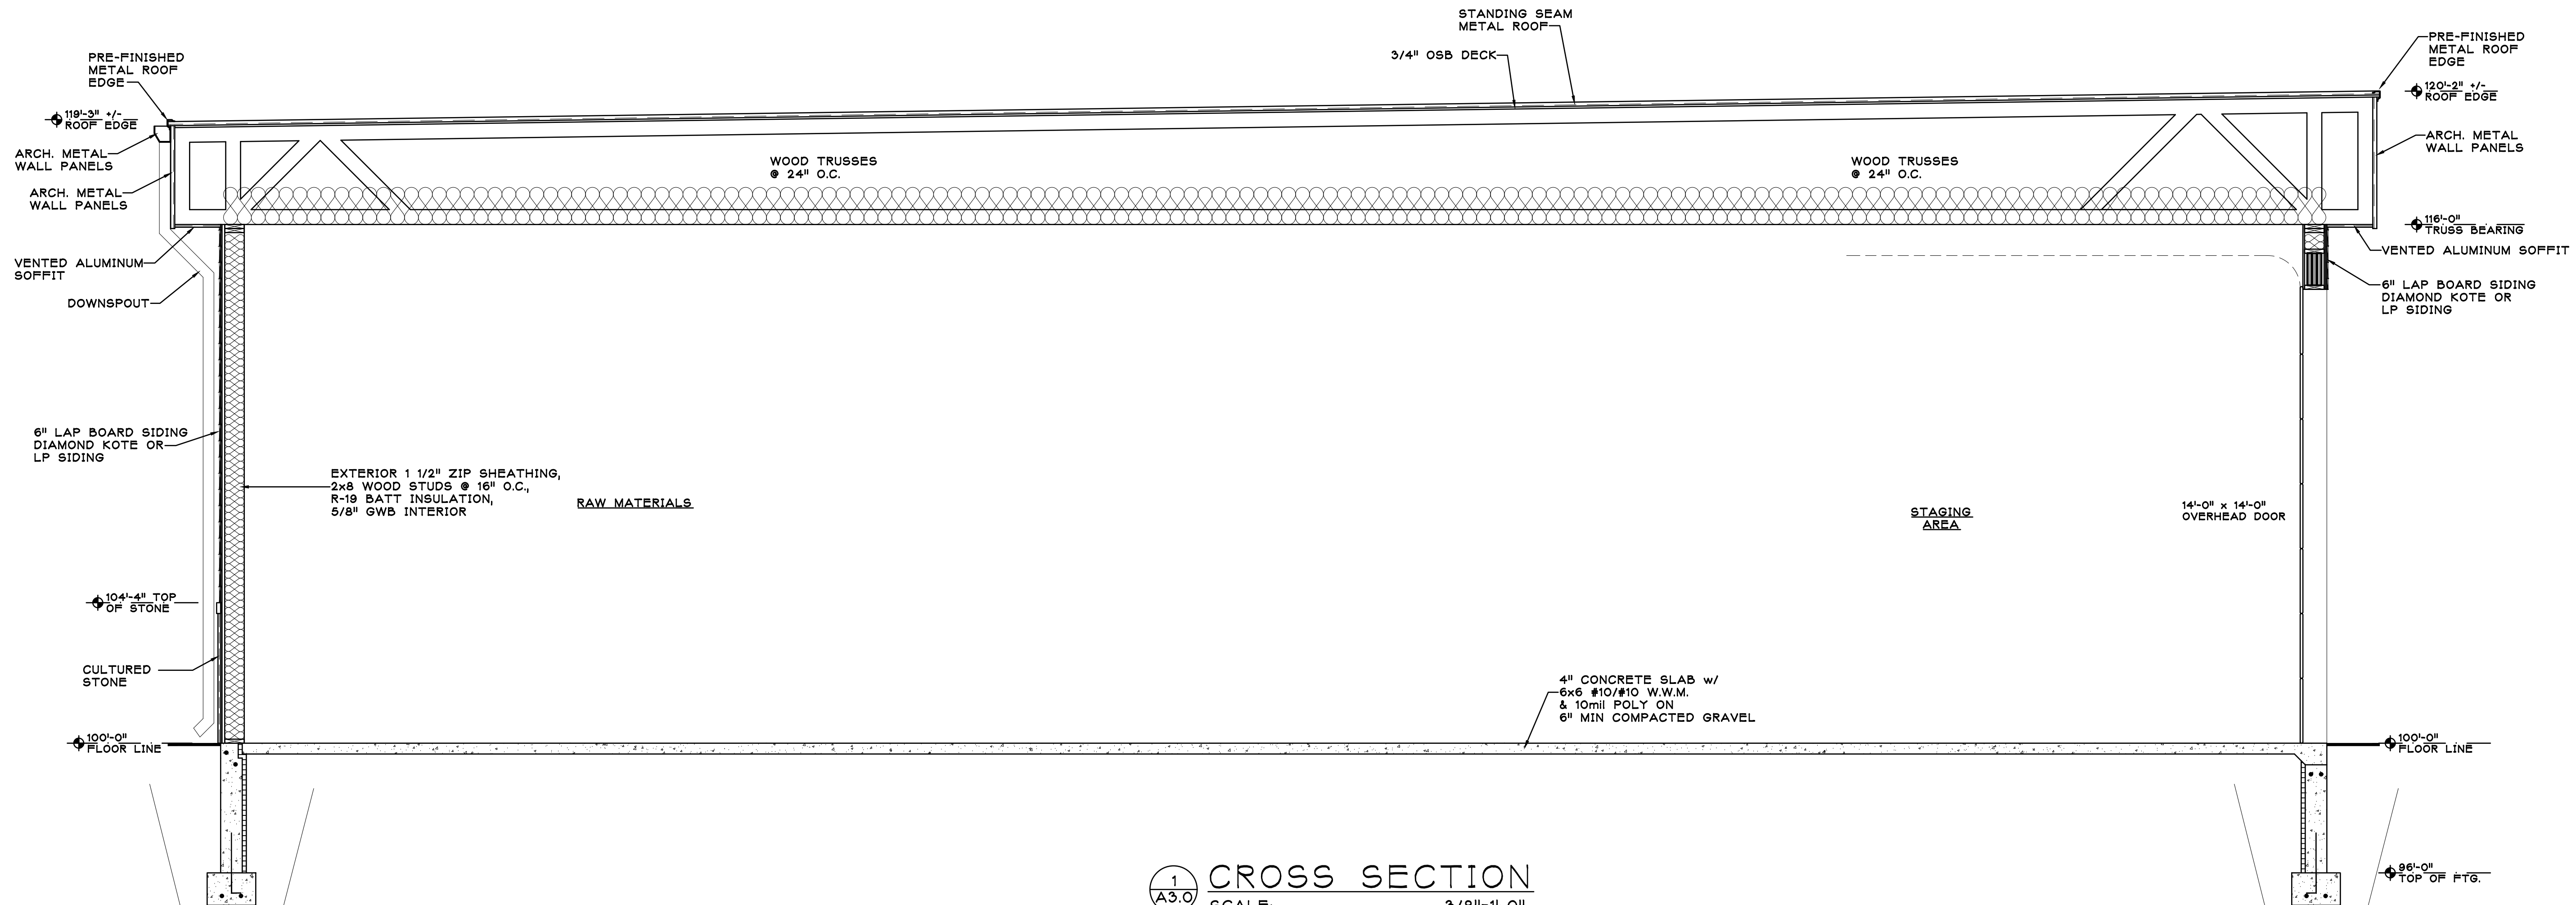

1 CROSS SECTION
A3.0 SCALE: 3/8"=1'-0"