


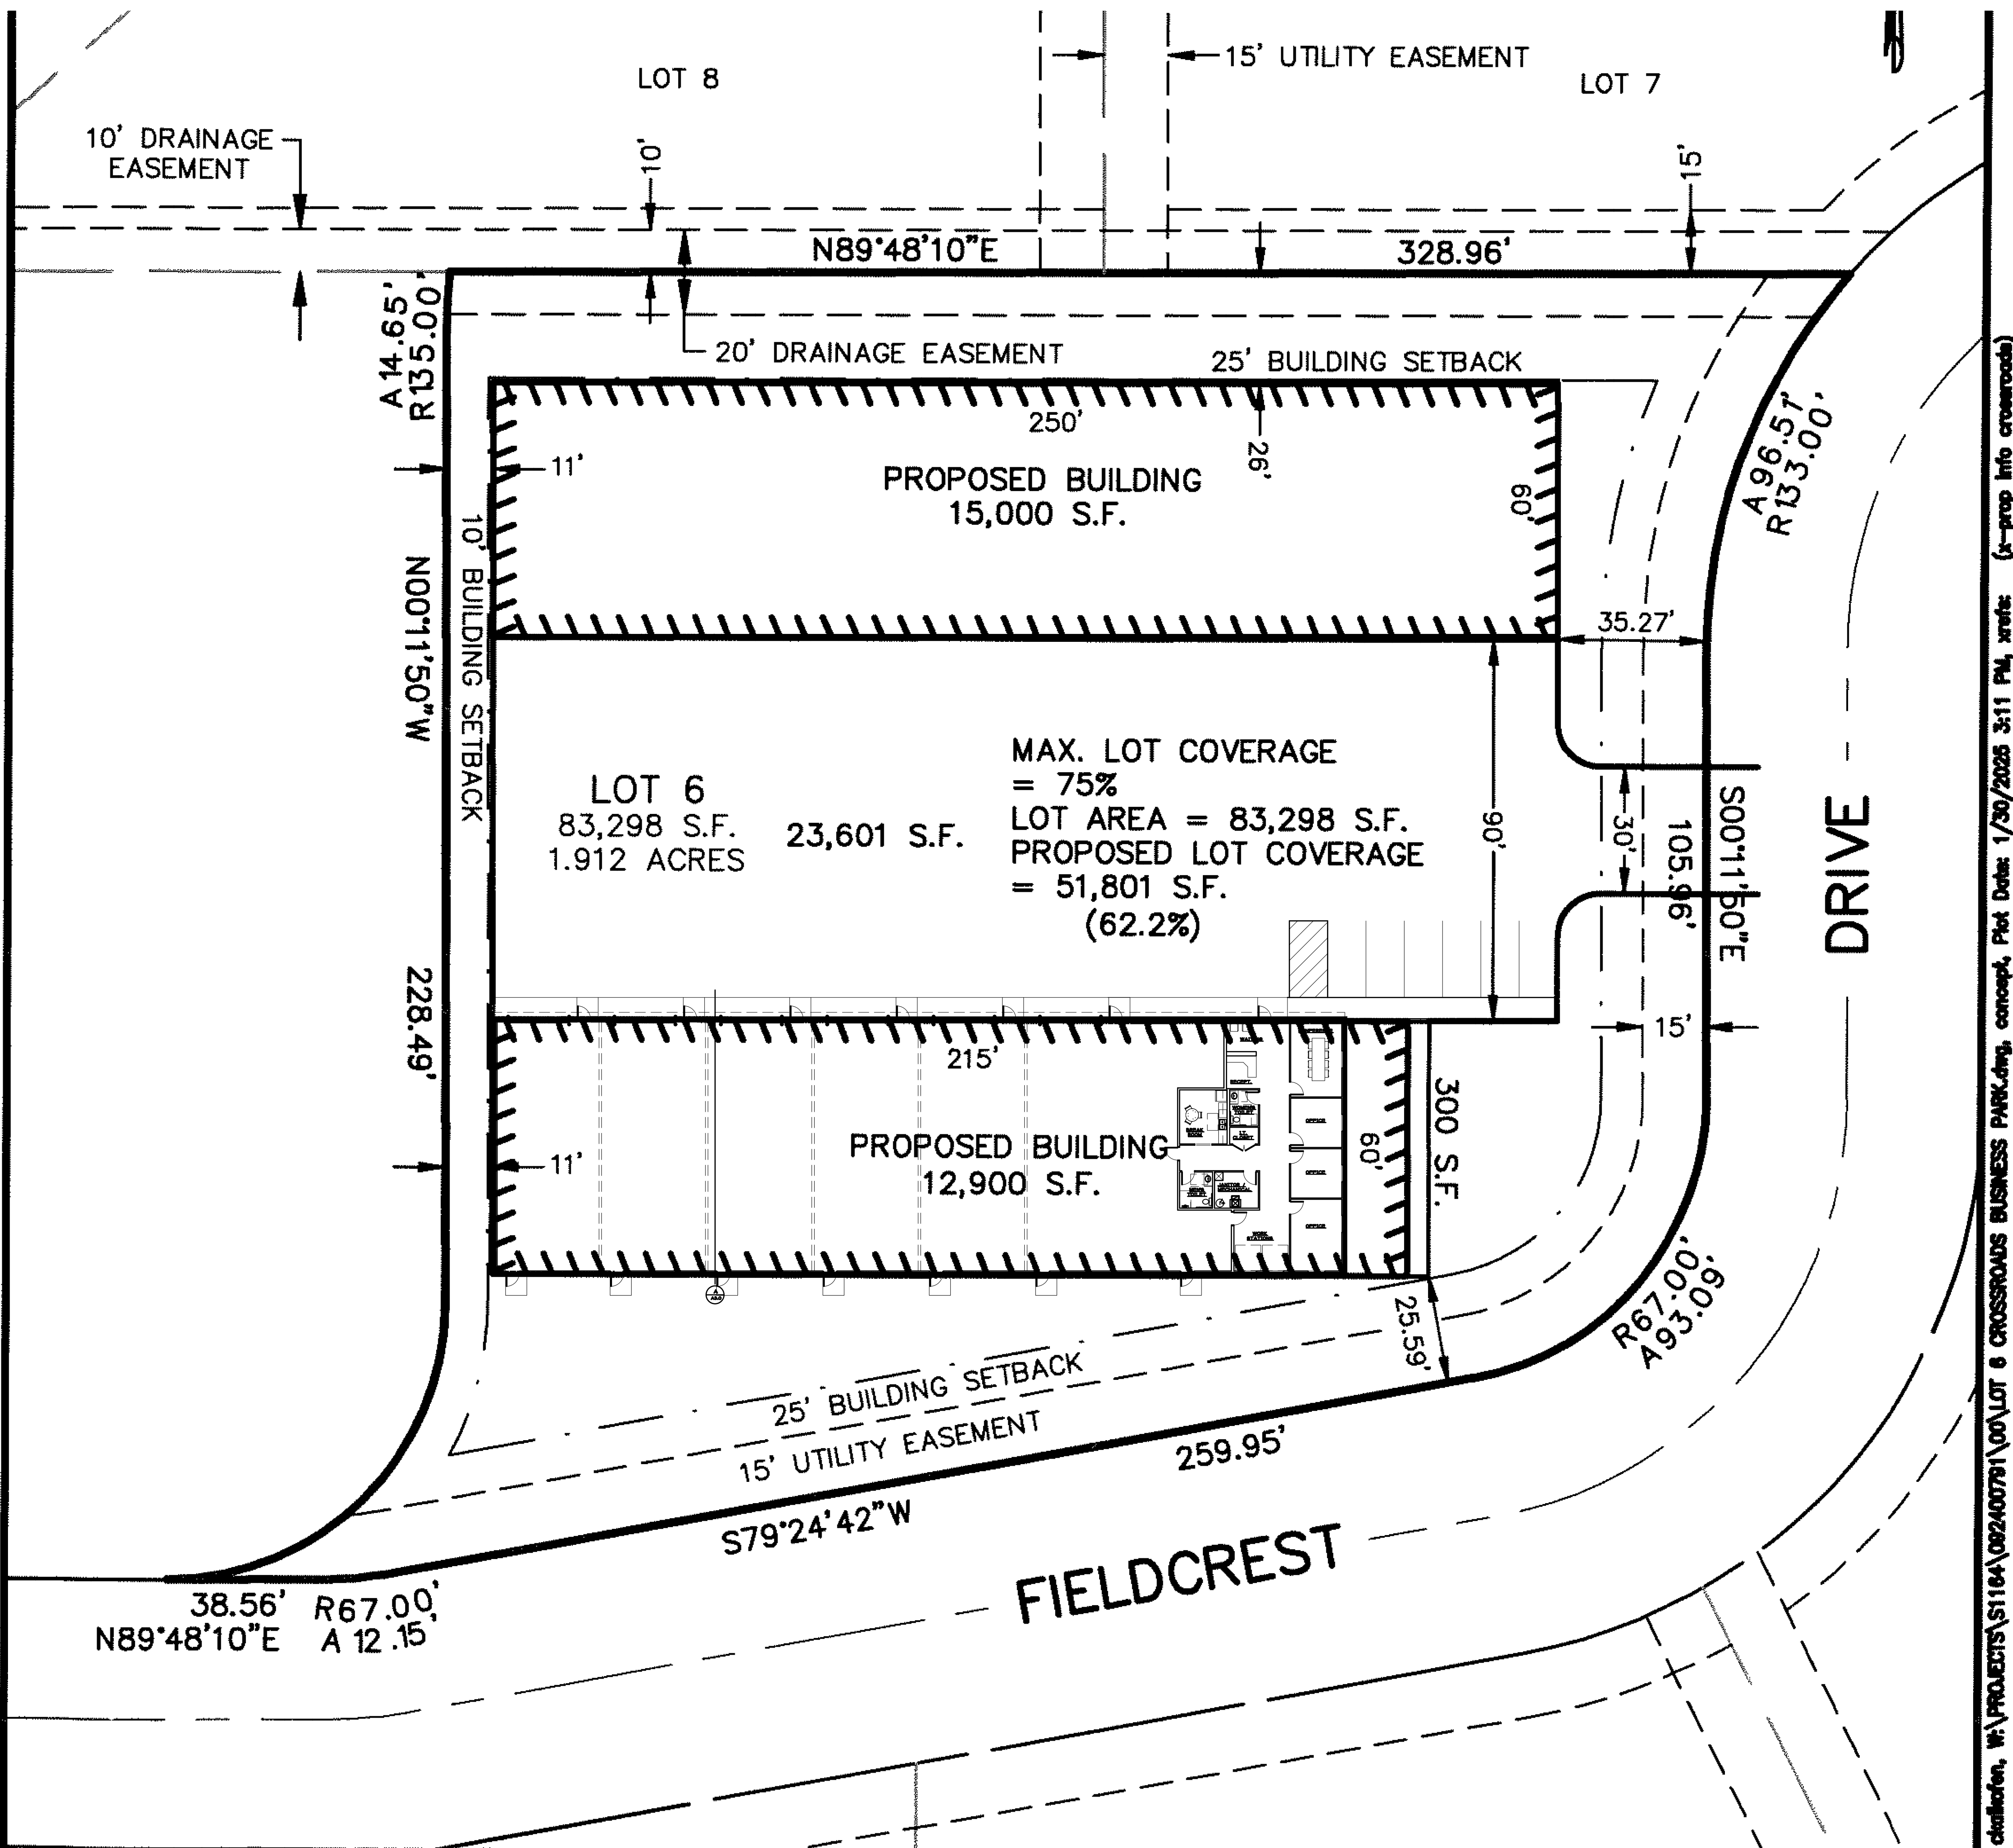

McMAHON
ENGINEERS ARCHITECTS

Project No. S1164 092400791 Date JAN. 2025 Scale 1"=60'
Drawn By CWK Field Book Page
1445 McMAHON DRIVE NEENAH, WI 54956
Mailing: P.O. BOX 1025 NEENAH, WI 54957-1025

File No.

ACS
Architectural & Surveying, Inc.
327 RANDOLPH DRIVE - SUITE C
APPLETON, WI 54913
TELE: 920-707-4226

PROPOSED FACILITY FOR,
SILVERTREE HOMES
HARRISON, WISCONSIN

DATE: JULY 16, 2025
ARCH. K. SPERL
D. BY:
JOB: 25-057
REV.

SP
1.0