

Planting Schedule

CODE	COMMON NAME	BOTANICAL NAME	CAL	QTY	Points
TREES					
AC-BLZE	Autumn Blaze Maple	<i>Acer freemanii</i> 'Autumn Blaze'	2" Cal	18	900
QU-BCLR	Bur Oak	<i>Quercus macrocarpa</i>	2" Cal	12	600

EVERGREEN TREES

PC-BLCK	Black Hills Spruce	<i>Picea glauca</i> 'Densata'	6 ft.	92	2760
PI-NORW	Norway Spruce	<i>Picea abies</i>	6 ft.	31	930
PI-SERB	Serbian Spruce	<i>Picea omorika</i>	6 ft.	35	1050

CODE	COMMON NAME	BOTANICAL NAME	QTY	Points
------	-------------	----------------	-----	--------

EVERGREEN SHRUBS



JU-KALY	Kallay Compact Juniper	<i>Juniperus chinensis</i> 'Kallays Compact'	24" ht.	25	300
---------	------------------------	--	---------	----	-----

1. Landscape Requirements:

- 1.1. 20 points required per 1,000 square feet of impervious surface.
- 1.2. 325,800 square feet of impervious, 6,516 points required
- 1.3. 6,540 points required

2. Landscape Install

- 2.1. All trees to be planted with a 4' diameter min. mulch ring
- 2.2. Plantings along building to receive 1.5" river rock with commercial grade vinyl edging over weed barrier
- 2.3. All disturbed areas to receive high quality bluegrass seed blend

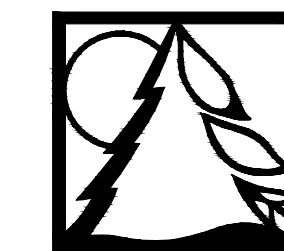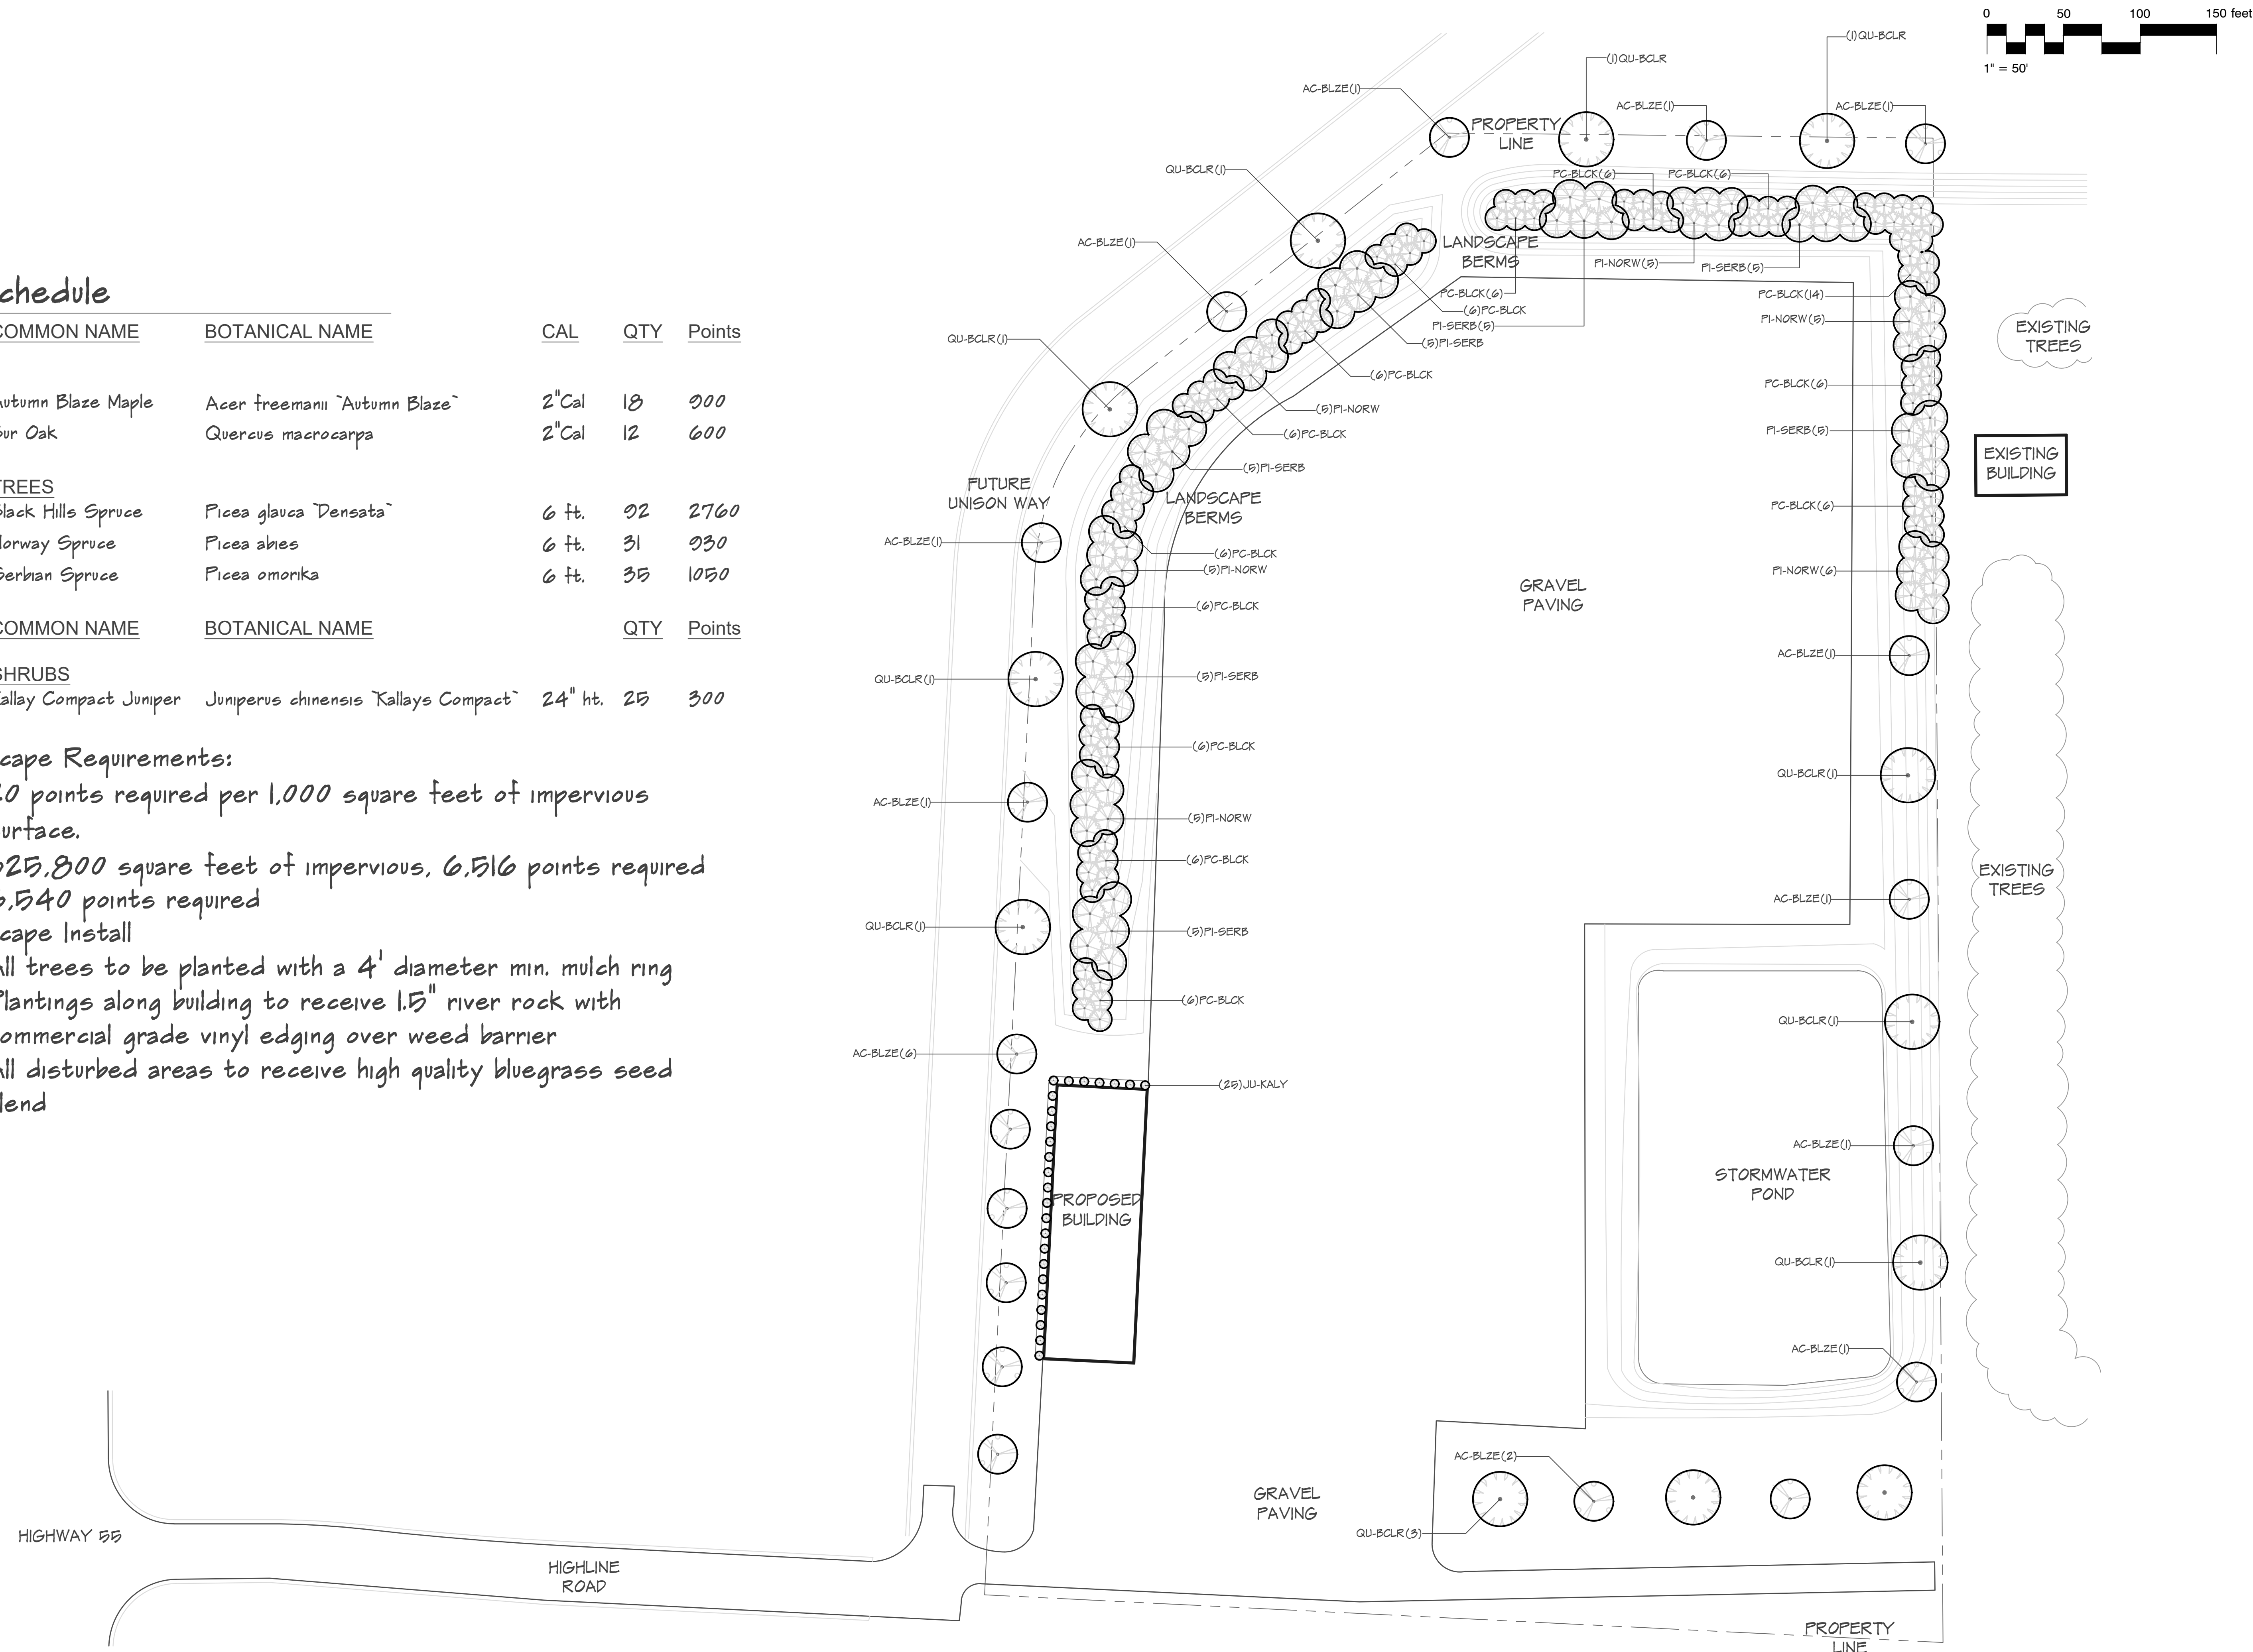

Schmalz
Custom Landscaping
and Garden Center

LANDSCAPE ARCHITECTURE
DEVELOPMENT
CONSTRUCTION


AWARD WINNING DESIGN
AND INSTALLATION

W2484 CITY RD. KK
APPLETON, WI 54915-9464
PHONE 920-733-8223
FAX 920-733-3262
WWW.SCHMALZLANDSCAPING.COM

All ideas, designs, arrangements and plans indicated by this drawing are owned by, and are the property of Schmalz Custom Landscaping. None of these ideas, arrangements or plans shall be disclosed to any person, firm or contractor for any purpose without the written permission of Schmalz Custom Landscaping, Inc. Written dimensions on this plan shall have precedence over scaled dimensions.

DO NOT SCALE
© 2020, Schmalz Custom Landscaping, Inc.

Gene Frederickson Excavating Soil Shredder
Highline Road
Town of Harrison, Wis. 54130

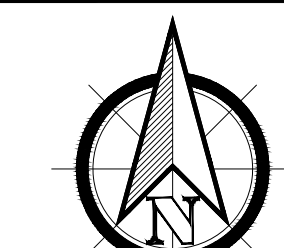

DATE: 01/05/2026

REVISED:

PHONE NO.: 920.636.8223

EMAIL: alex@schmalzlandscaping.com

SCALE: 1" = 50'-0"

DRAWN BY: AMH

SHEET TITLE

Landscape Plan

SHEET NO.

L-1

JOB # FILE NO.