



**Keller**

PLANNERS | ARCHITECTS | BUILDERS

FOX CITIES

N216 State Road 55  
P.O. Box 620  
Kaukauna, WI 54130  
PHONE (262) 766-2795 /  
1-800-236-2534  
FAX (920) 766-5004

MADISON

711 Loka Dr.  
Sun Prairie, WI 53590  
PHONE (608) 318-2336  
FAX (608) 318-2337


MILWAUKEE

W204 N11509  
Coldendale Rd  
Germantown, WI 53022  
PHONE (262) 250-9710  
FAX (262) 250-9740

WAUSAU

5605 Lila Ave  
Wausau, WI 54401  
PHONE (715) 849-3141  
FAX (715) 849-3181

www.kellerbuilds.com

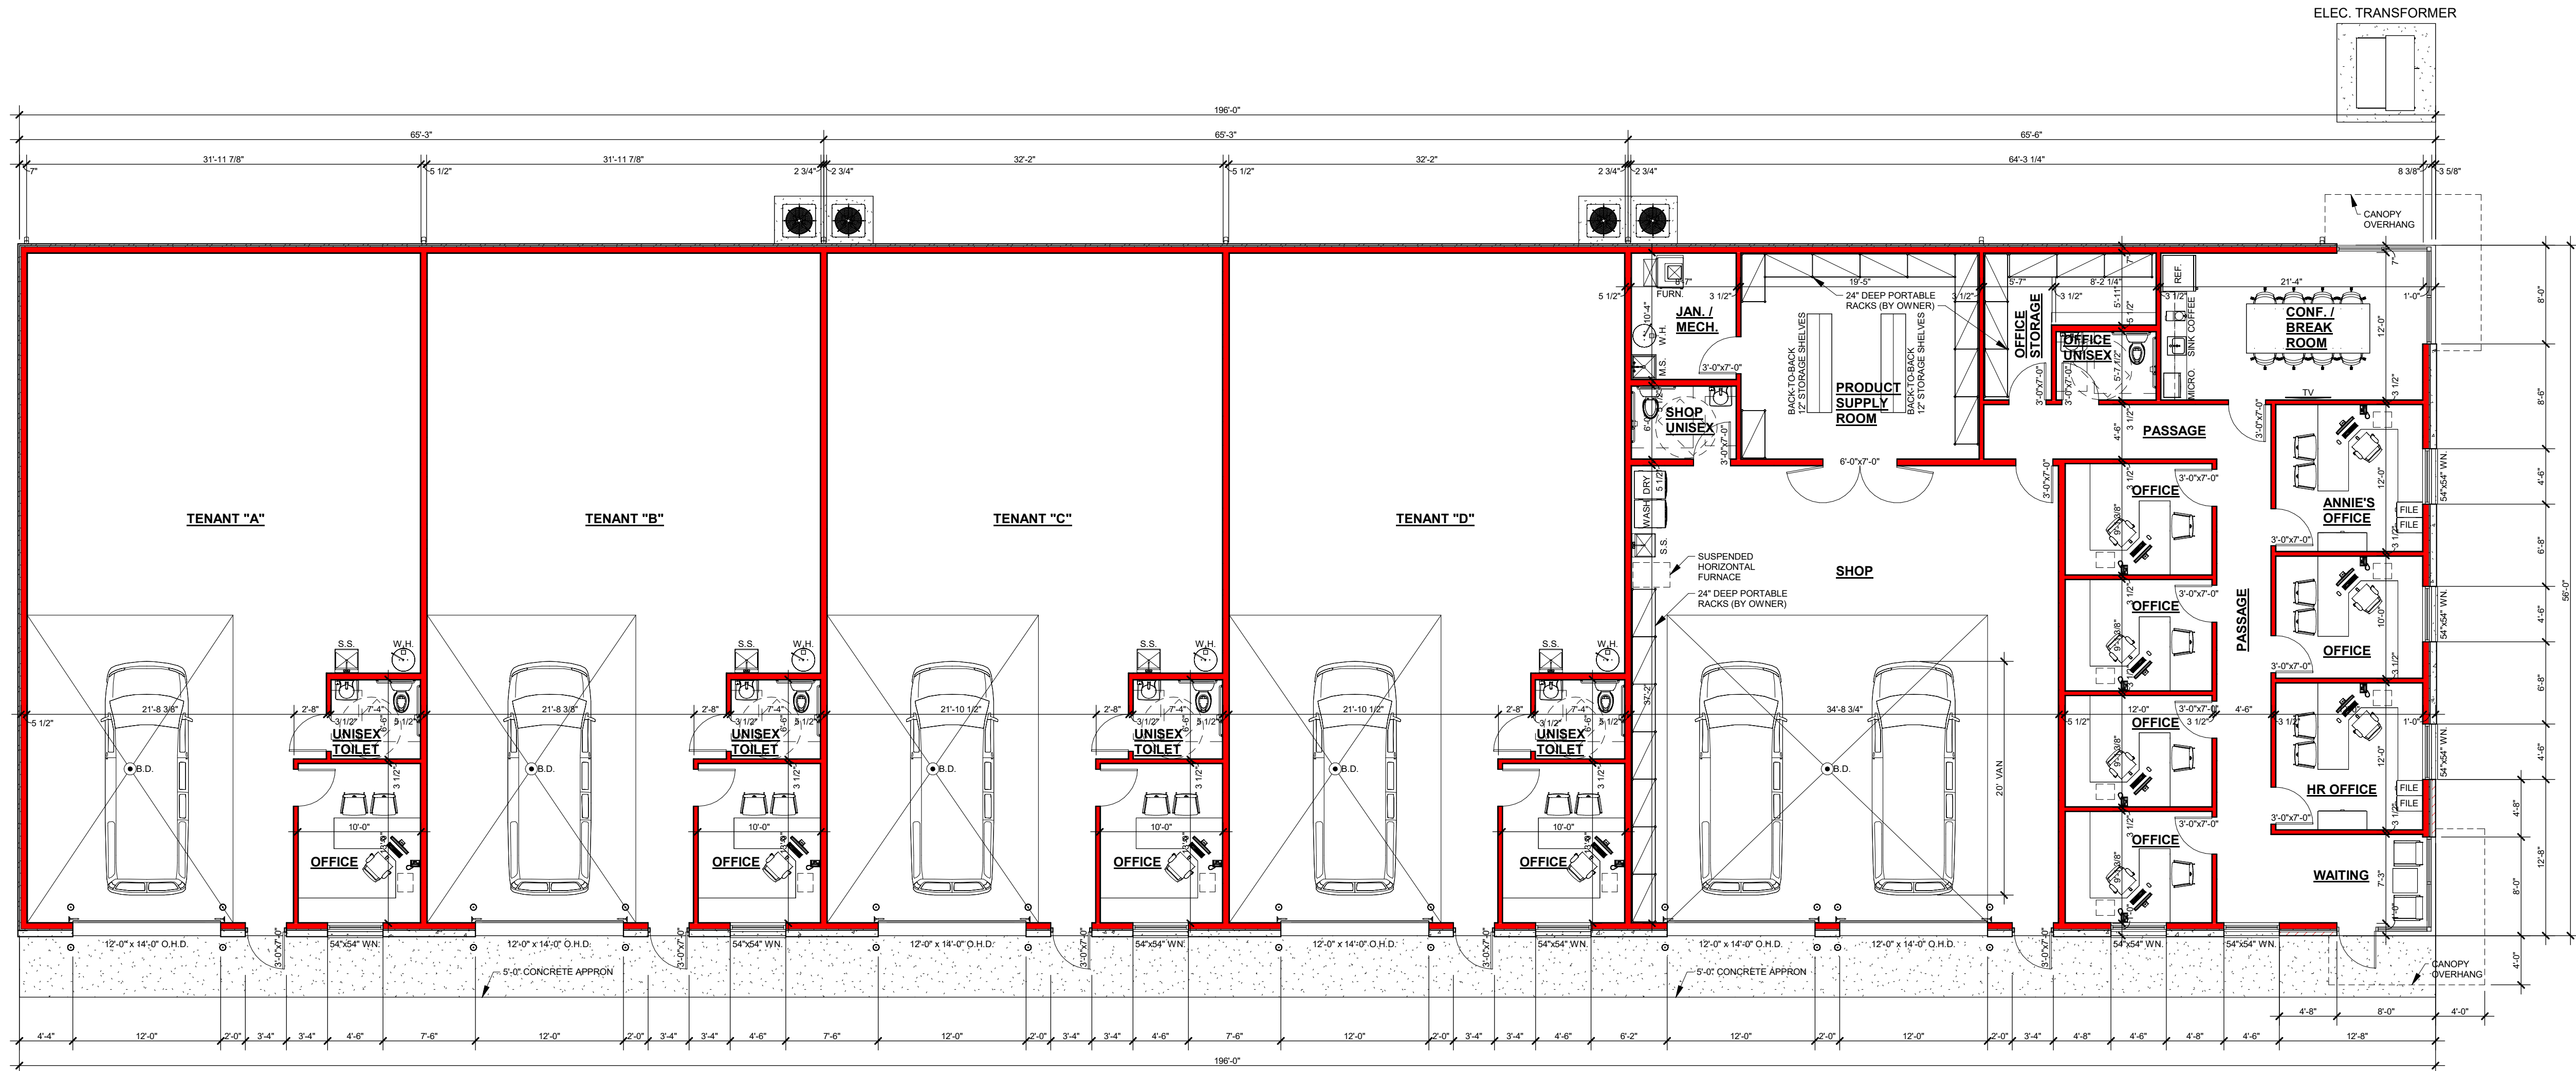

WALL KEY

- NEW WALL/FURRING
- NEW MASONRY/VENEER WALL
- NEW COOLER/FREEZER WALLS
- NEW FOUNDATION WALL
- NEW IMP WALL
- NEW PRECAST WALL
- EXISTING MASONRY WALL
- TYPICAL EXISTING WALL
- DEMO MASONRY WALL
- DEMO WALLS
- FIRE WALL OR FIRE BARRIER

PROPOSED FOR:

**QUEEN OF CLEANING**

AMY AVE.  
KAUKAUNA,

WISCONSIN 54130

"COPYRIGHT NOTICE"

This design, drawing and detail is the copyrighted property of KELLER, INC. No part hereof shall be copied, duplicated, distributed, disclosed or made available to anyone without the expressed written consent of KELLER, INC.

REVISIONS

|   |  |  |
|---|--|--|
| 1 |  |  |
| 2 |  |  |
| 3 |  |  |
| 4 |  |  |
| 5 |  |  |
| 6 |  |  |

PROJECT MANAGER:

G. FRAZER

DESIGNER:

S. KLESSIG

INTERIOR DESIGNER:

DRAWN BY:

J.R.S.

EXPEDITOR:

SUPERVISOR:

PRELIMINARY NO:

P25171

CONTRACT NO:

DATE:

07.22.2025

SHEET:

**A1.0**

PRELIMINARY - NOT FOR CONSTRUCTION