


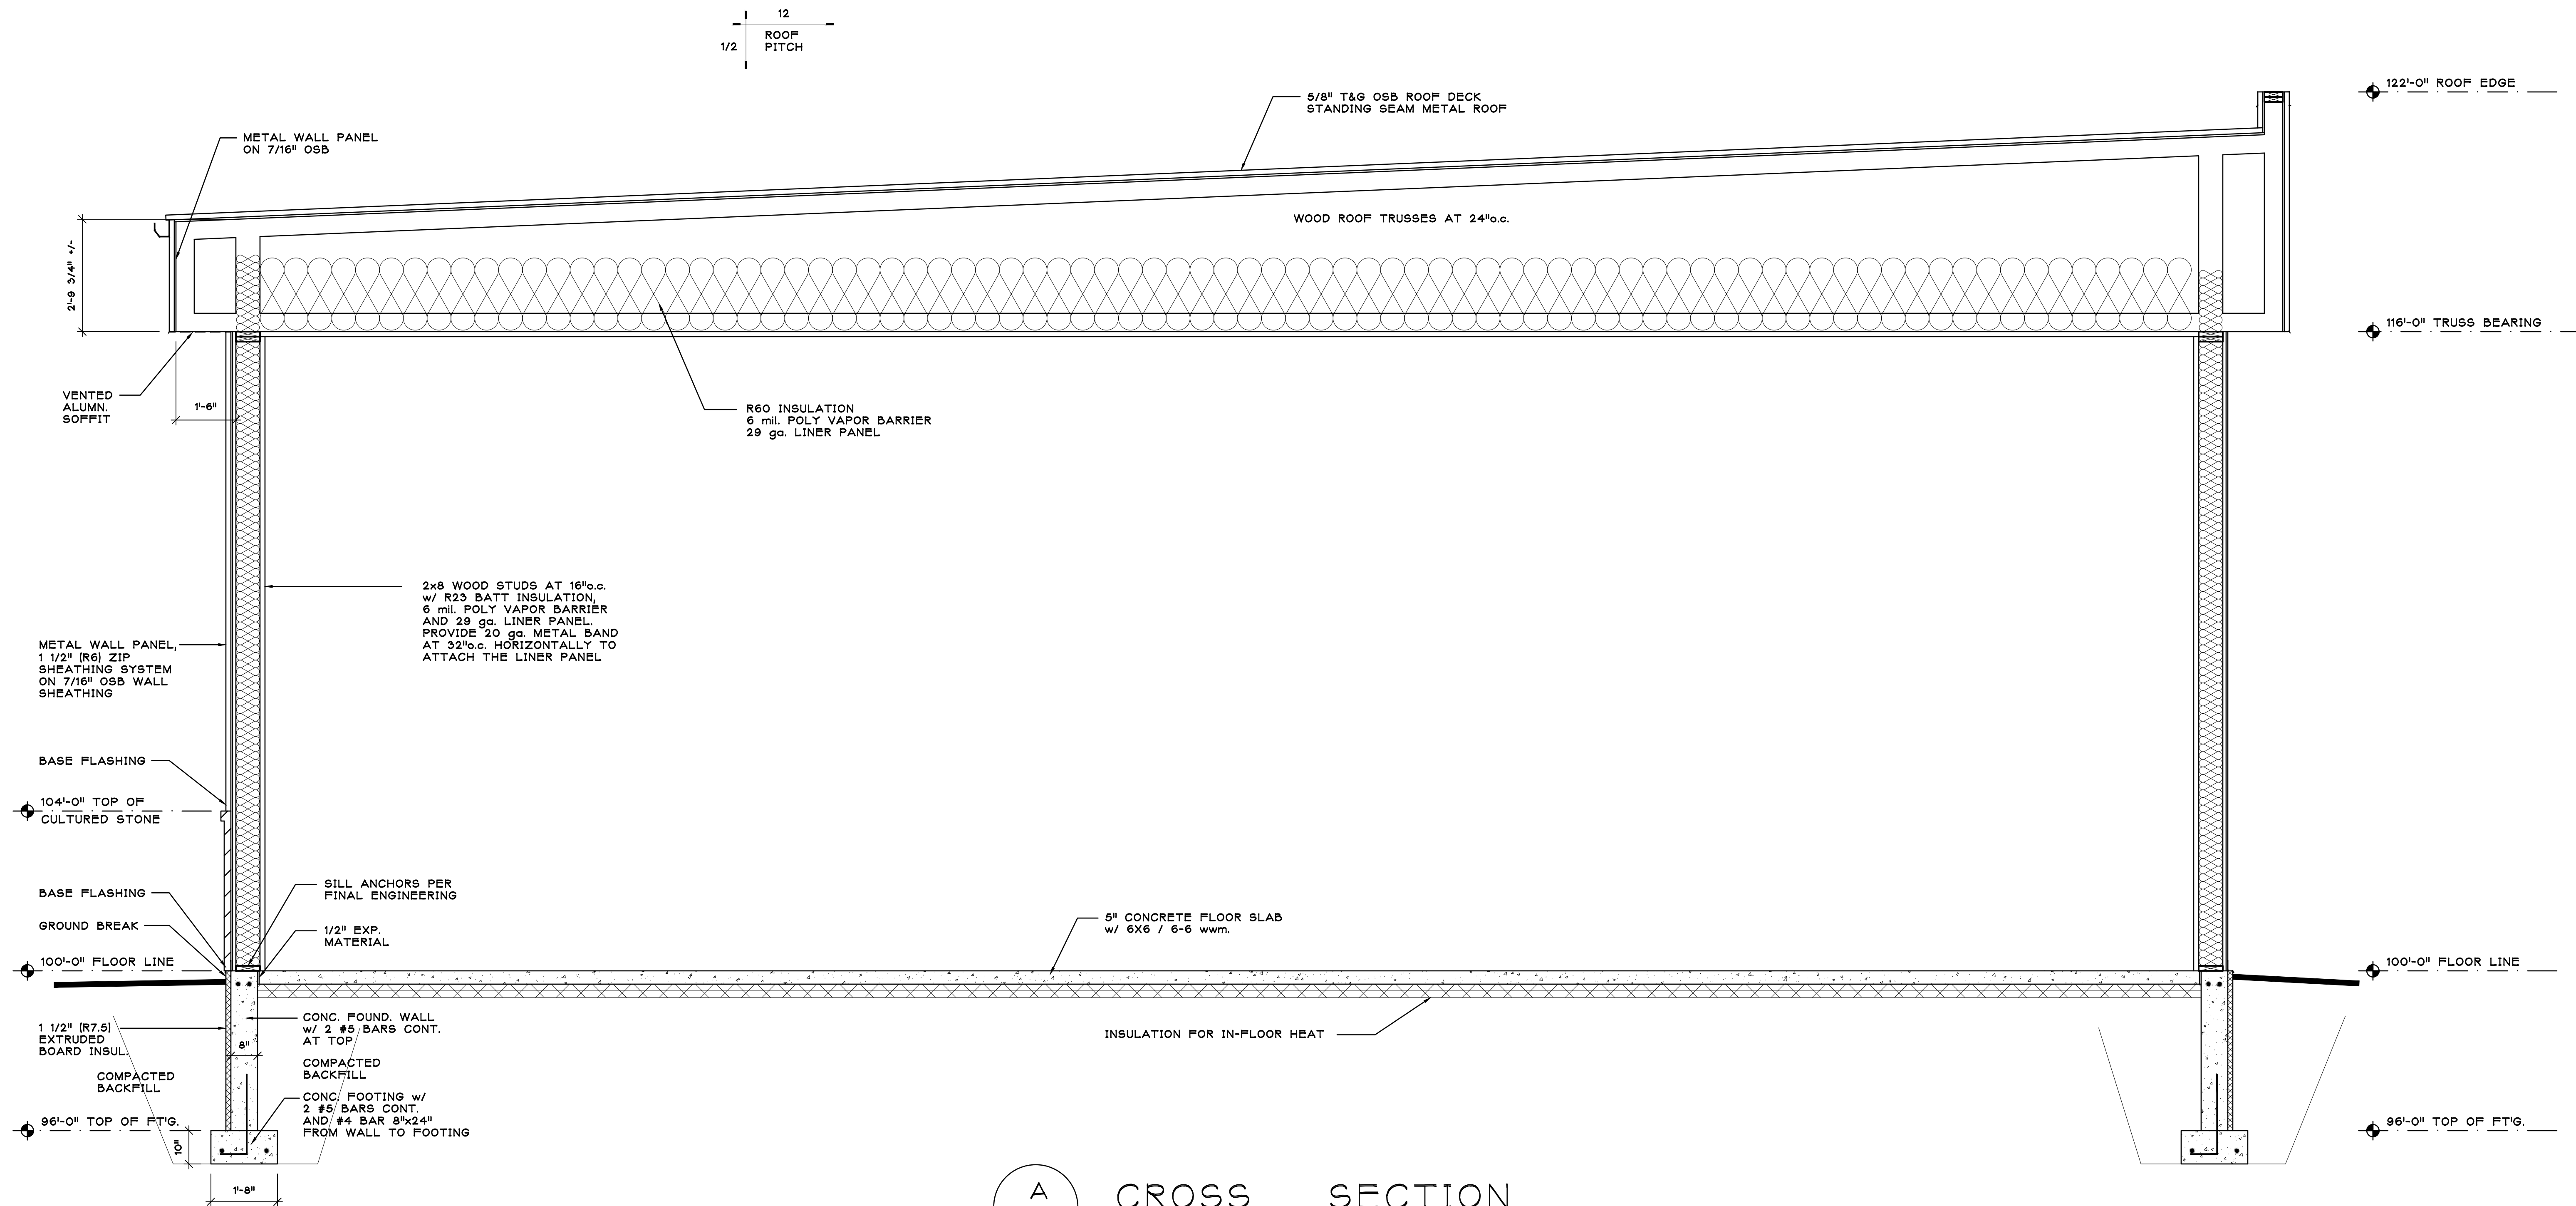

A
A3.1

CROSS SECTION
SCALE: 1/2" = 1'-0"



327 RANDOLPH DRIVE - SUITE C
APPLETON, WI 54913
TELE: 920-707-4226

PROPOSED FACILITY FOR,
JASON KELDERMAN
HARRISON,
WISCONSIN

DATE: MAY 30, 2025
ARCH. K. SPERL
D. BY: _____
JOB: 25-046
REV. _____

A
3.1