


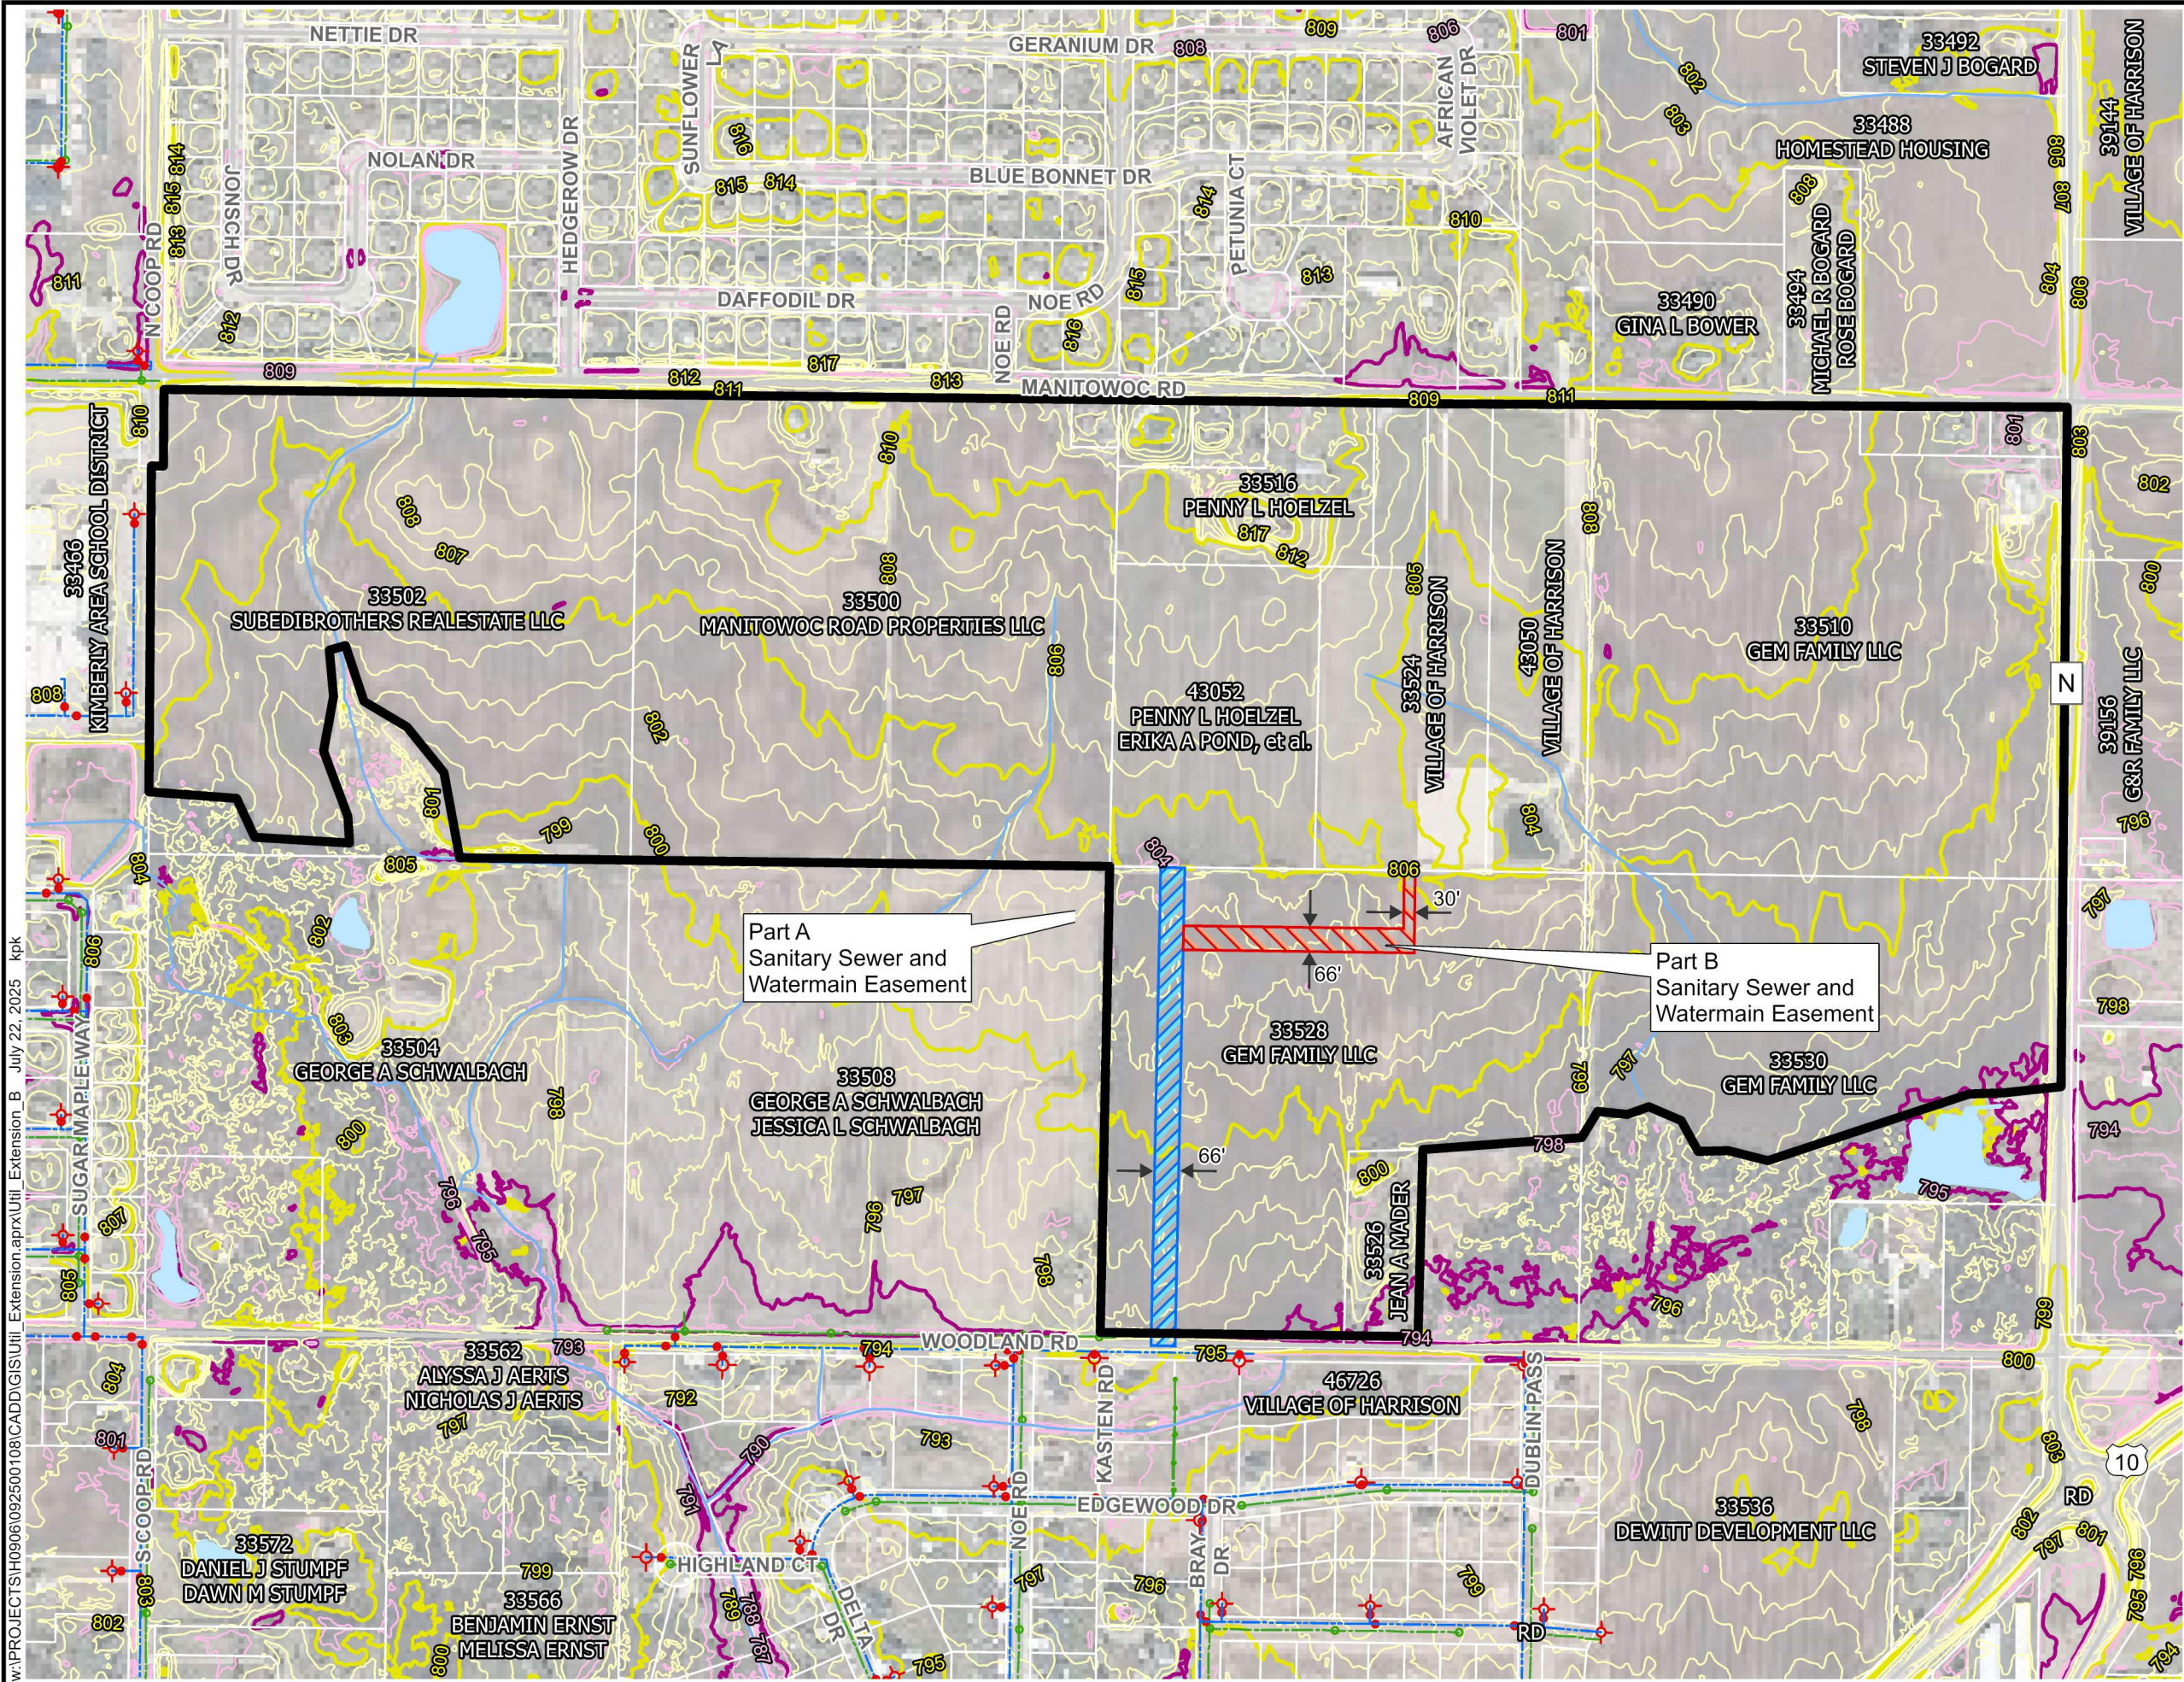

Mapped Features

- Proposed Sanitary Sewer Service Area (204 Acres)
- Proposed Part A Sanitary Sewer and Water Easement
- Proposed Part B Sanitary Sewer and Water Easement
- Existing Sanitary System
- Existing Water System
- Parcel Line
- Index Contour
- Index Depression Contour
- Intermediate Contour
- Intermediate Depression Contour

Source: Calumet County, 2022-24.

Disclaimer: The property lines, right-of-way lines, and other property information on this drawing were developed or obtained as part of the County Geographic Information System or through the County property tax mapping function. McMAHON ASSOCIATES, INC. does not guarantee this information to be correct, current, or complete. The property and right-of-way information are only intended for use as a general reference and are not intended or suitable for site-specific uses. Any use to the contrary of the above stated uses is the responsibility of the user and such use is at the user's own risk.



0 450 900 Feet

McMAHON
ENGINEERS ARCHITECTS
McMAHON ASSOCIATES, INC.

FIGURE 1
GEM FAMILY PROPERTY
UTILITY EXTENSION
HARRISON UTILITIES
VILLAGE OF HARRISON
CALUMET COUNTY, WISCONSIN