



Side View

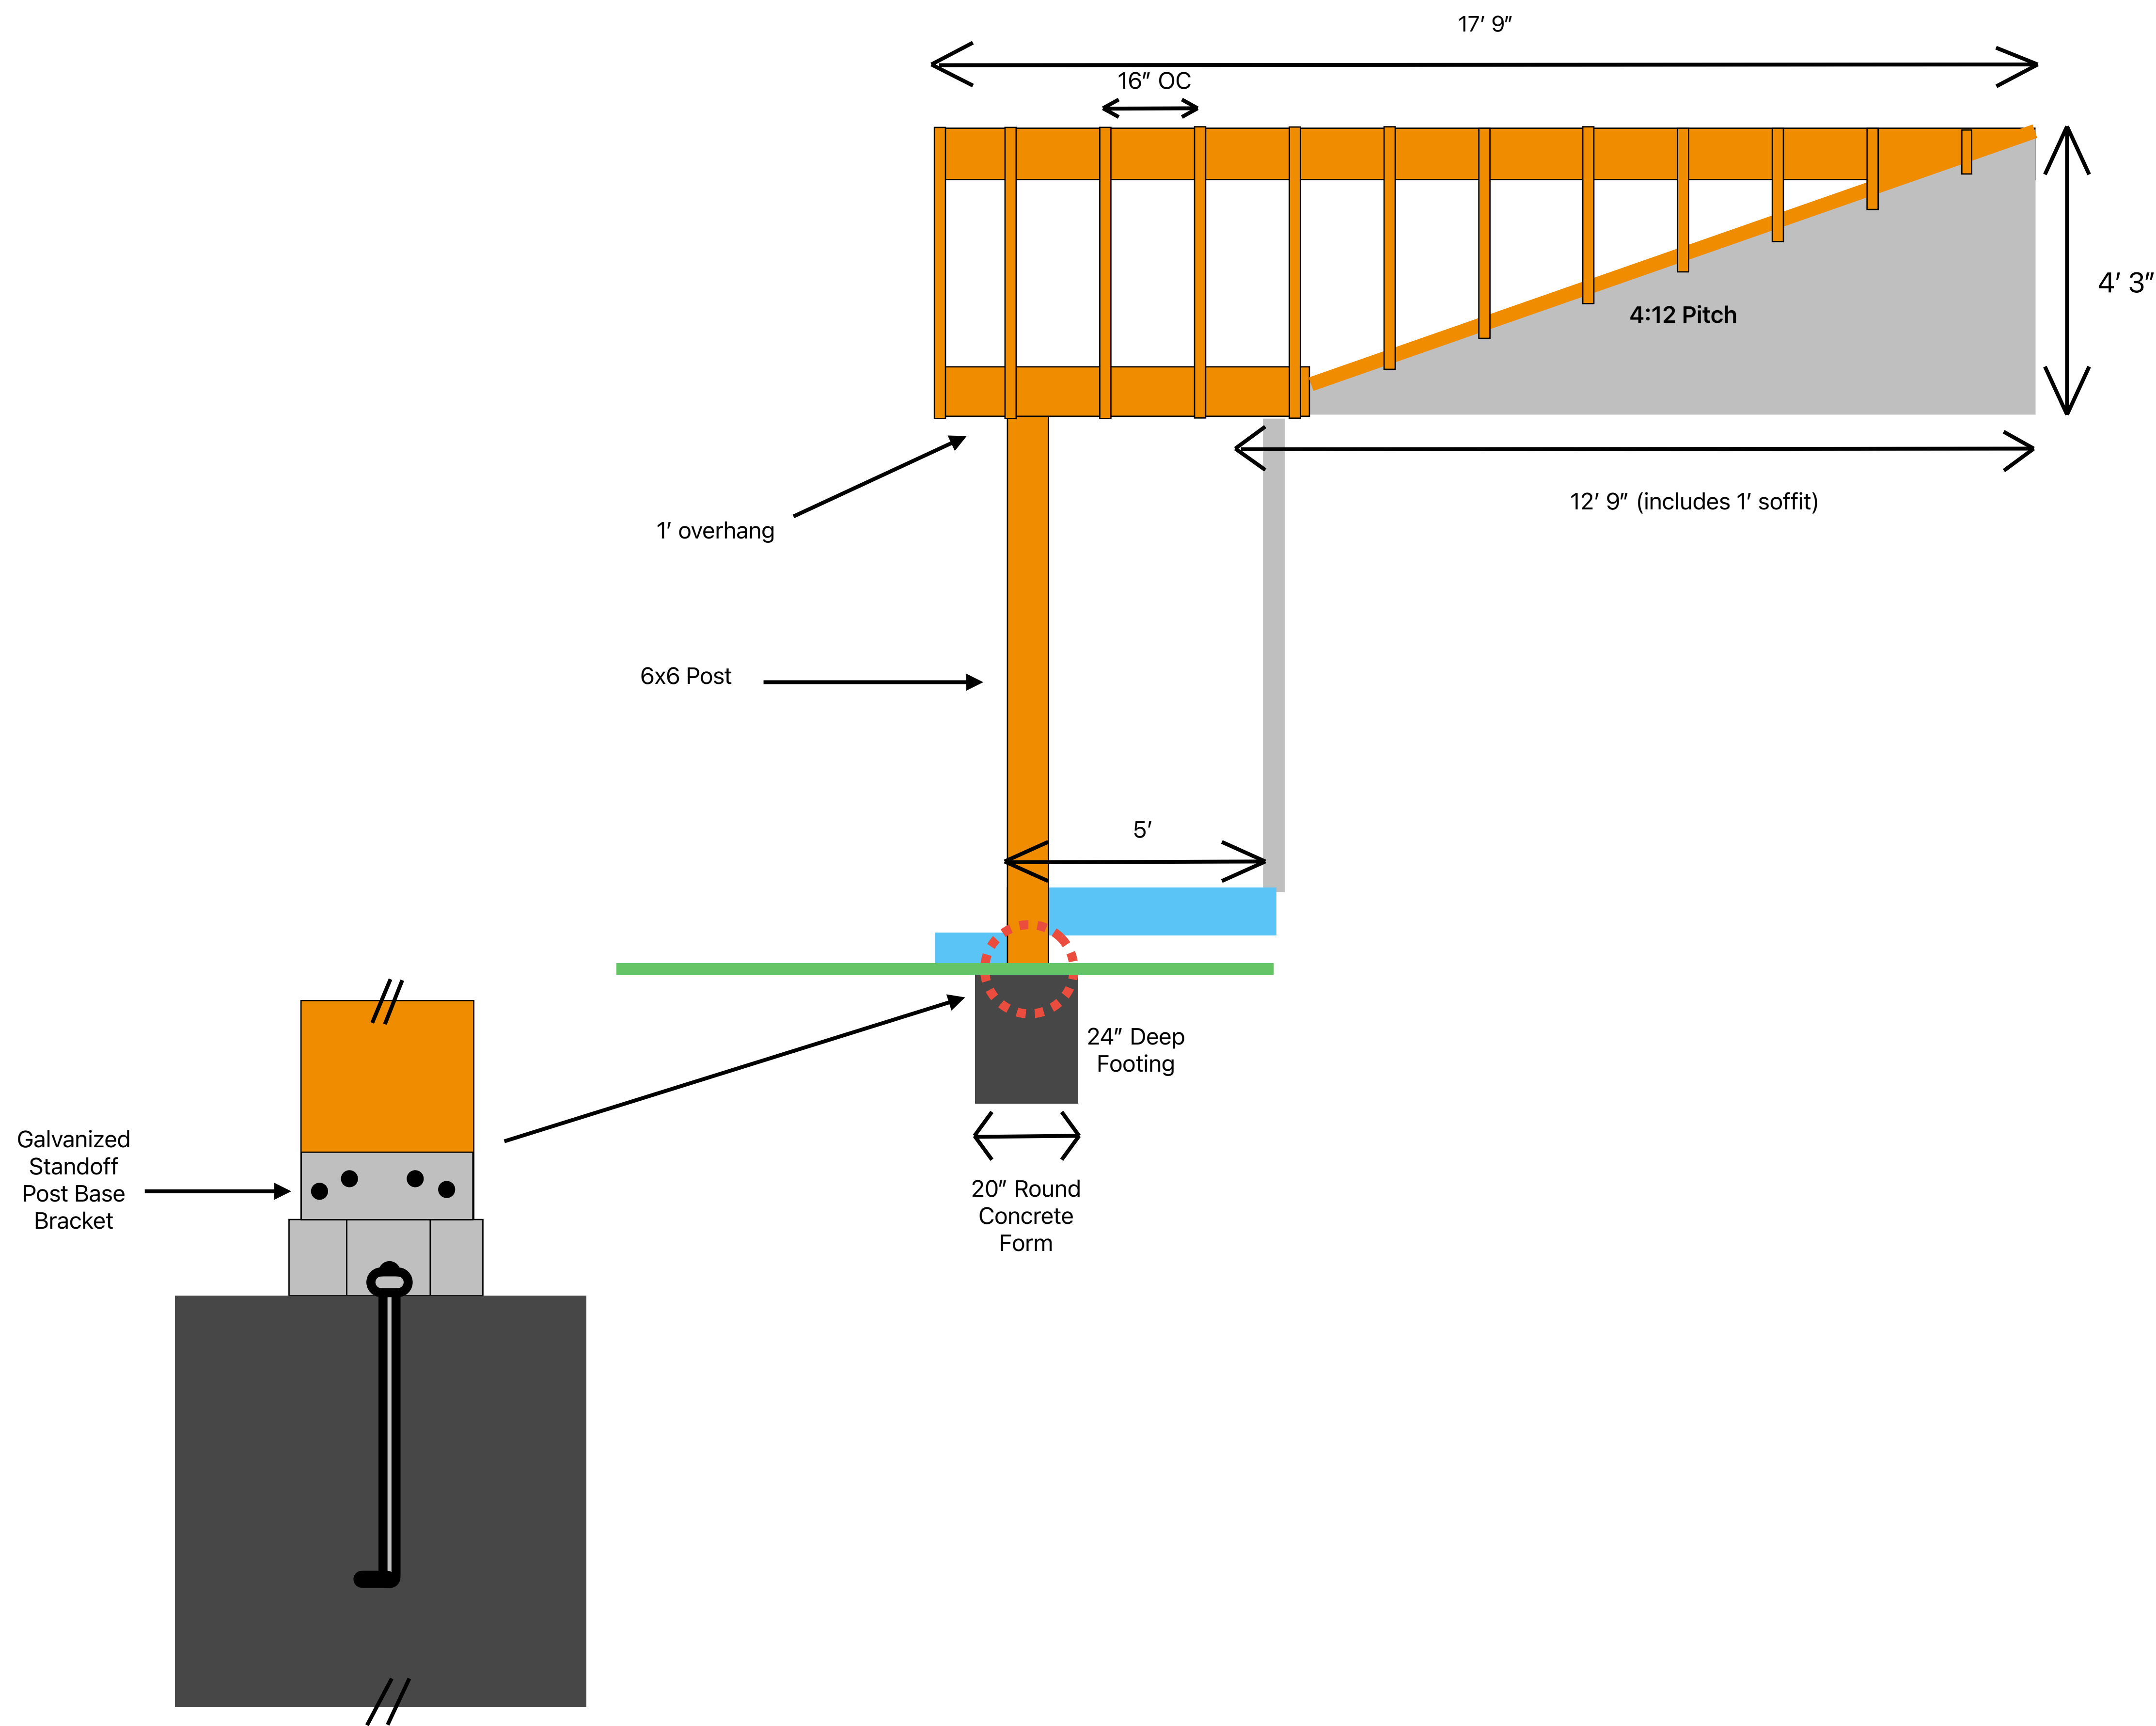

Front View

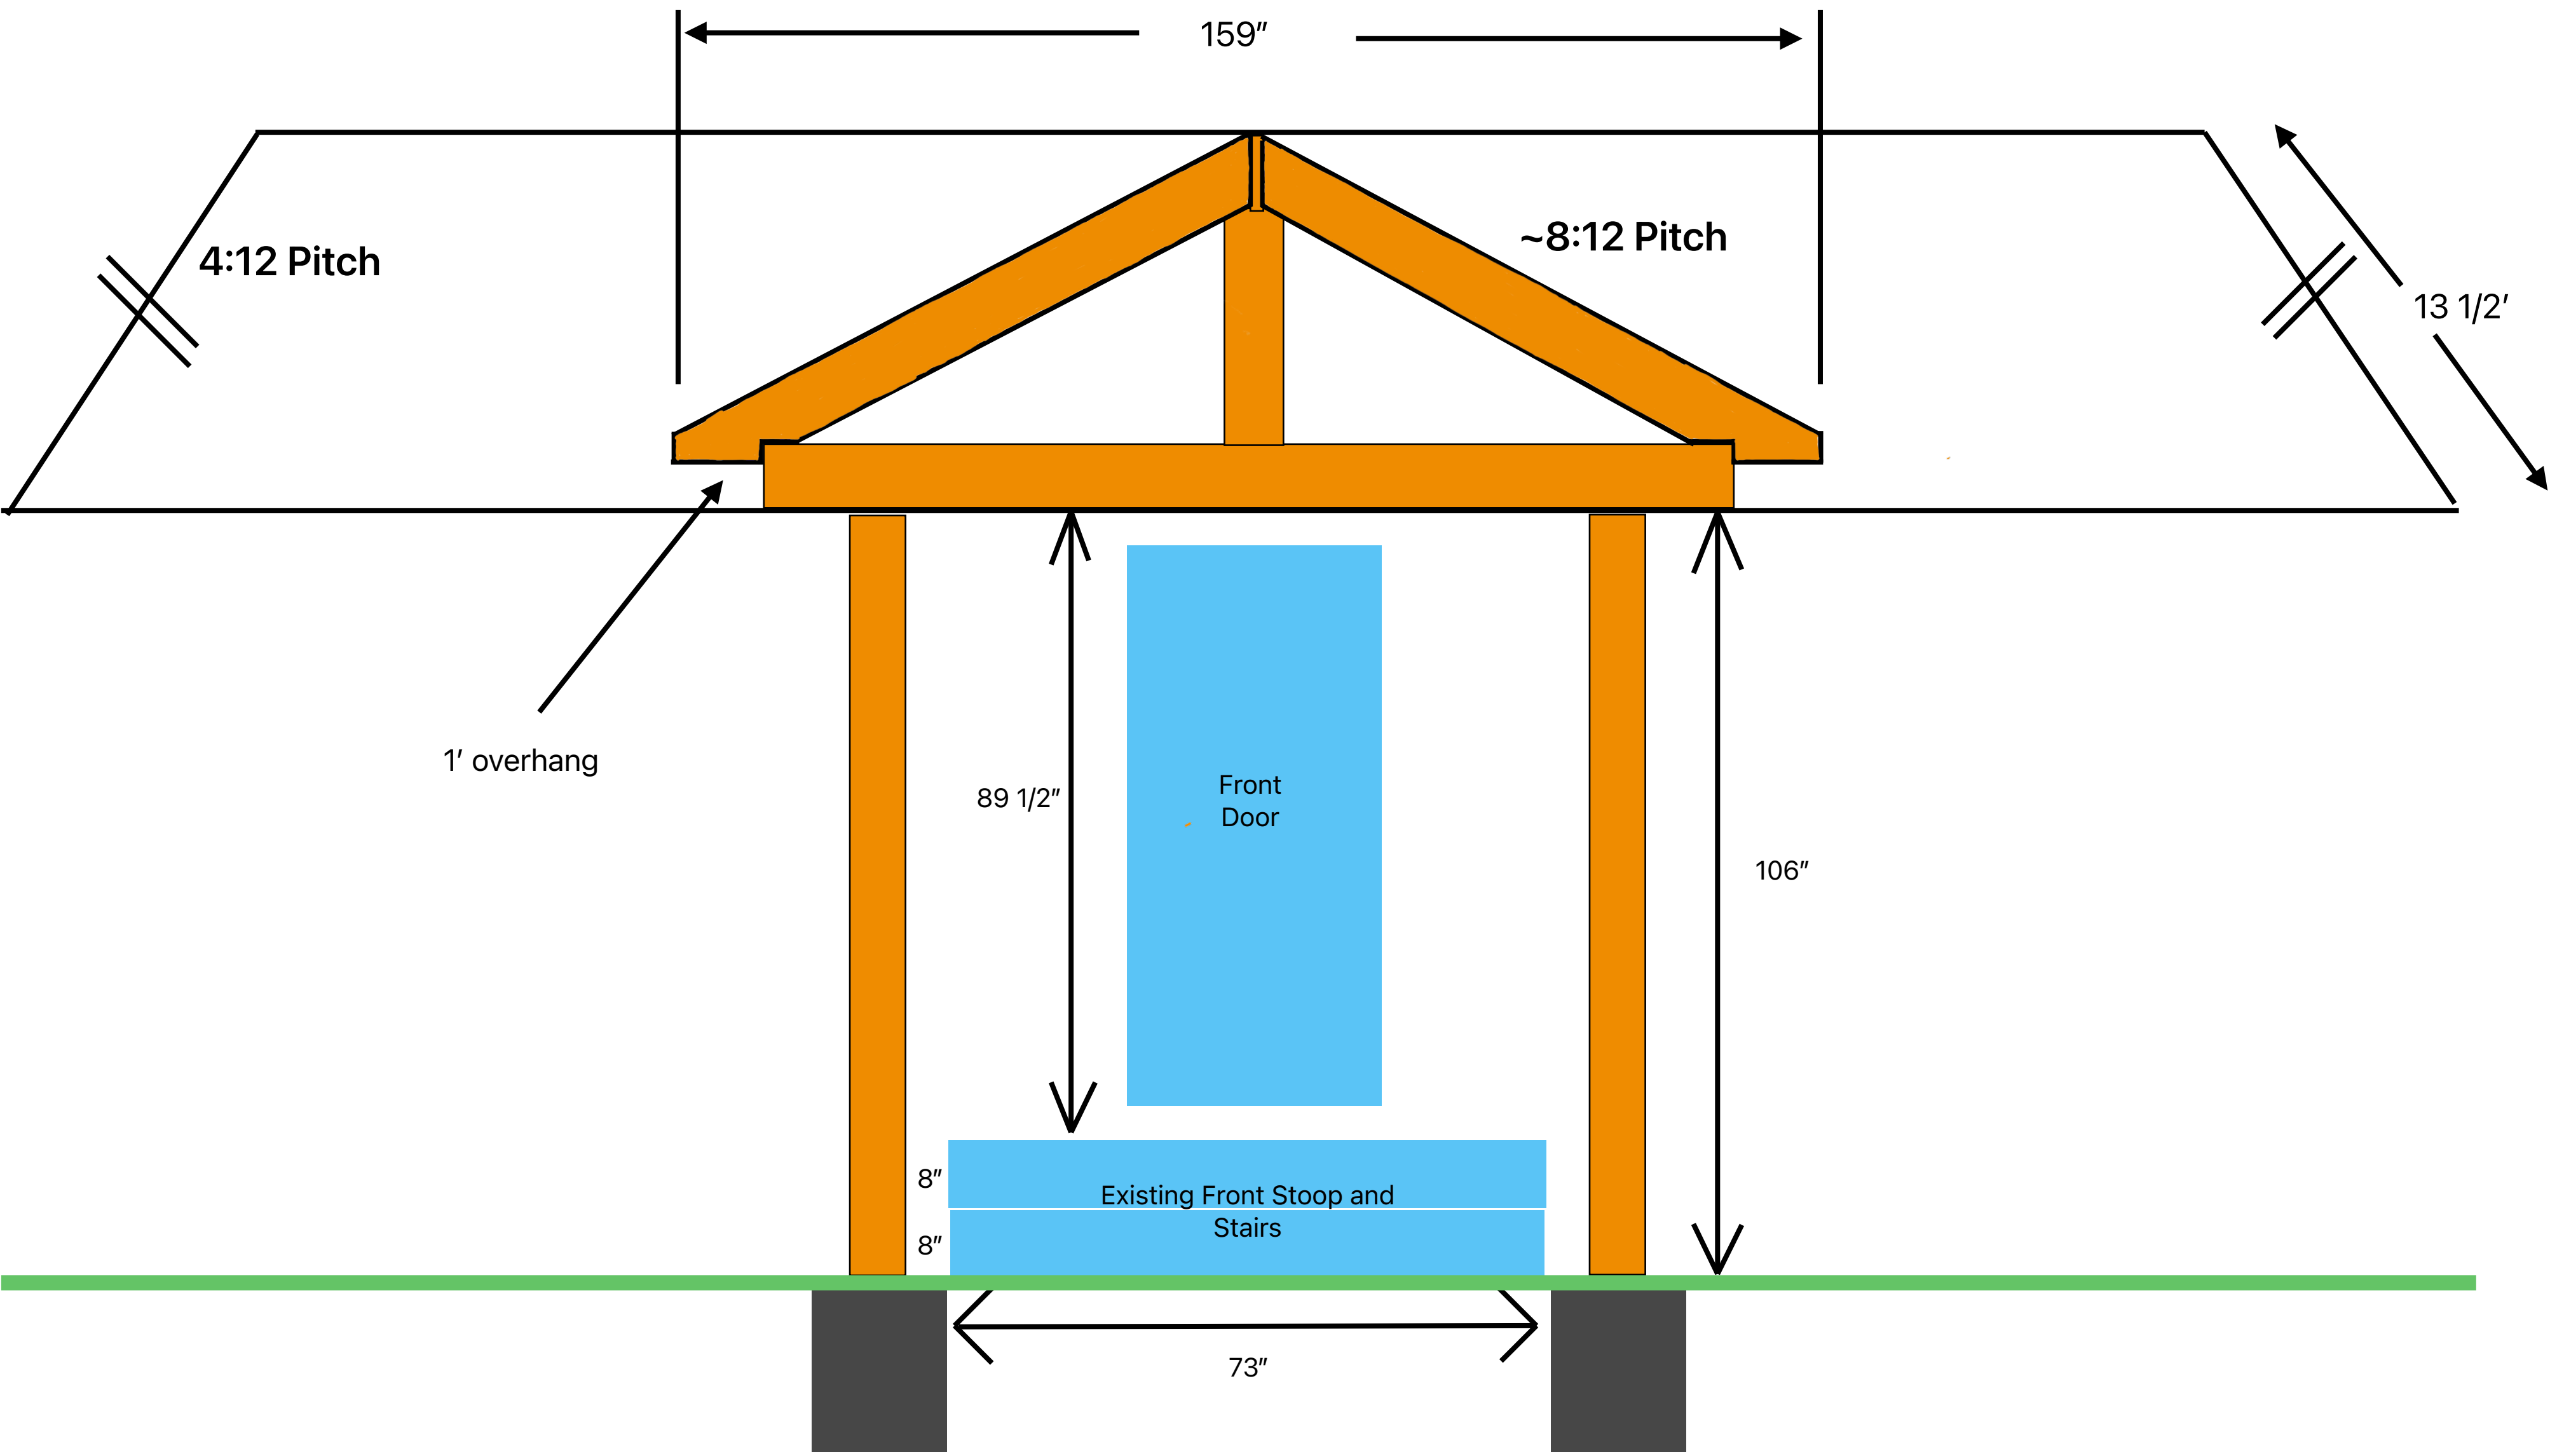

**Material List**

- Charcoal color shingles
- 1/2" OSB roof sheathing
- 2"x8" for rafters
- 6"x6" pressure treated posts
- Galvanized Standoff Post Base Brackets
- PVC or Fiber Cement for white trim