


JAMES MADISON HIGHWAY

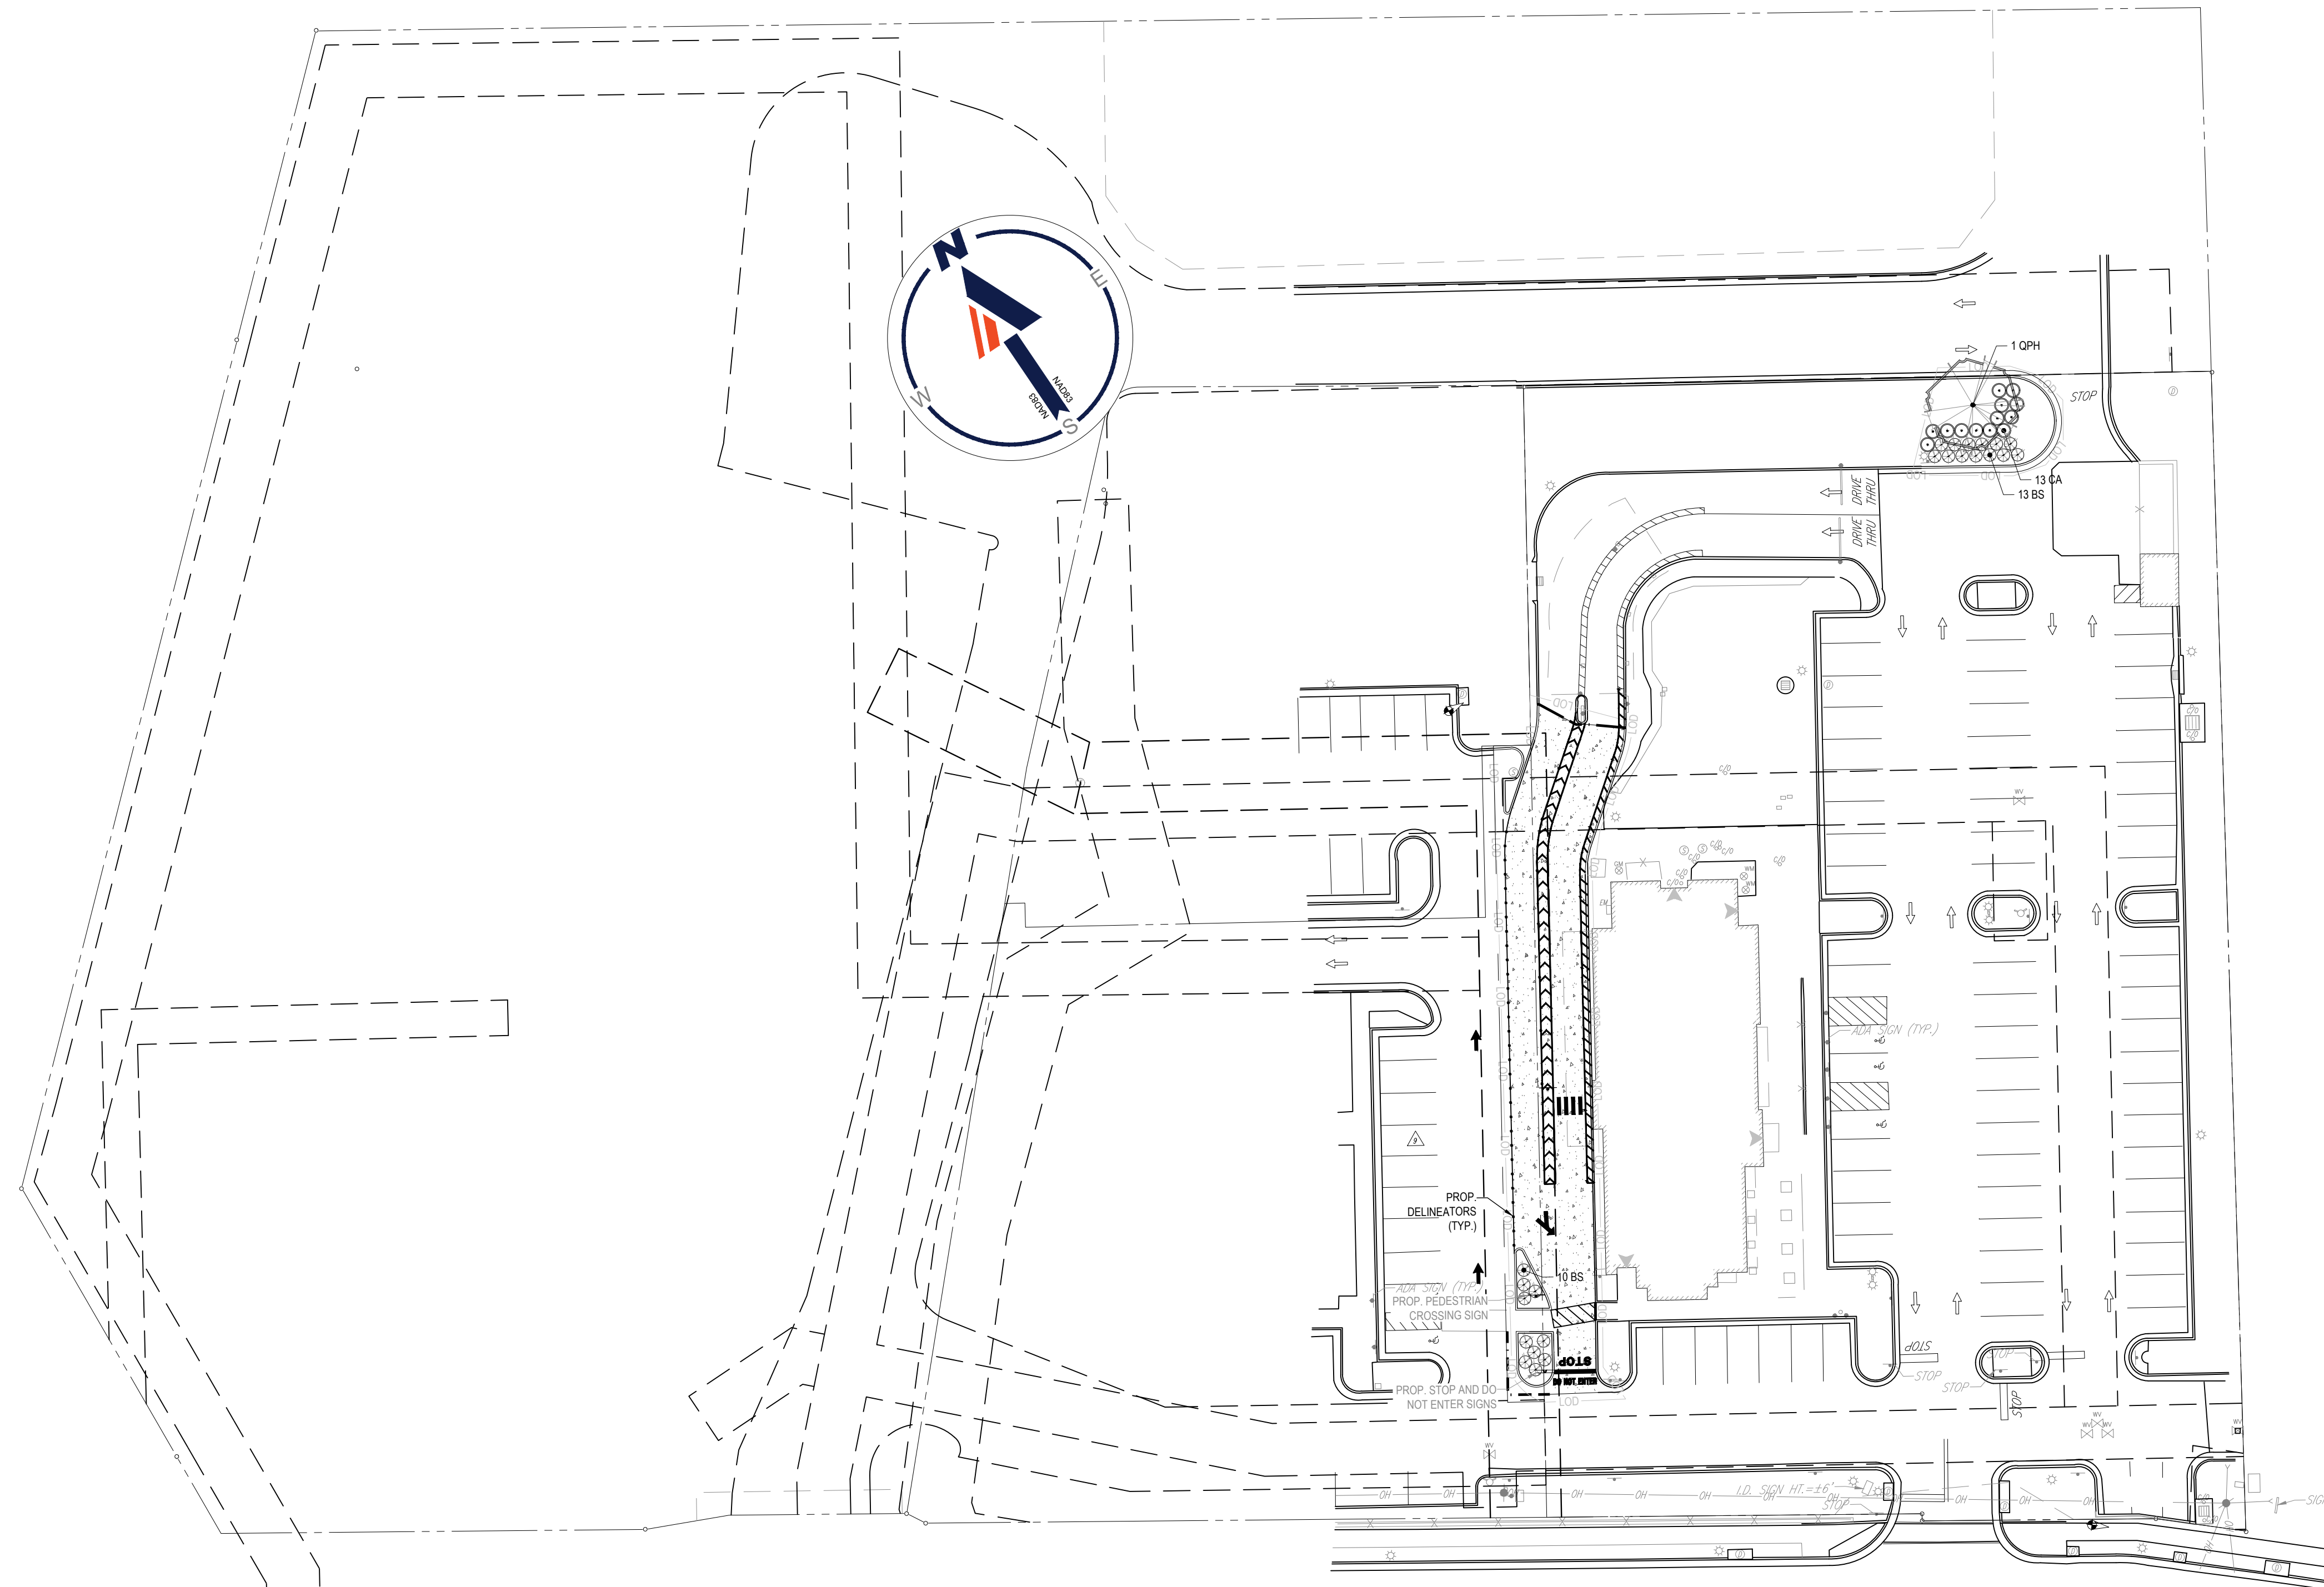


WASHINGTON ST
 PUBLIC UTILITY PUBLIC RIGHT-OF-WAY
 ASPHALT PAVED ROADWAY
 SPEED LIMIT: 25 MPH
 VDOT PLAN #0066-076-074, PE101,C501, RW201, B678, B686

LANDSCAPE SCHEDULE

SYM.	KEY	QTY.	BOTANICAL NAME	COMMON NAME	CAL.	CONT.
○	OPH	1	QUERCUS PHELLOS	WILLOW OAK	2.5' CAL.	B+B
SUBTOTAL:		1				
○	CA	13	CLETHRA ALNIFOLIA	SUMMERSWEET CLETHRA	24-30"	#3 CAN
SUBTOTAL:		13				
○	BS	23	BUXUS SEMPERVIRENS	COMMON BOXWOOD	24-30"	#3 CAN
SUBTOTAL:		23				

ALL PLANTINGS REMOVED OR DAMAGED WITHIN LIMITS OF DISTURBANCE TO BE REPLACED IN KIND WITH EQUIVALENT PLANTINGS. SHOULD THERE BE ANY ADDITIONAL PLANTINGS DISTURBED ON SITE BEYOND THIS SCHEDULE THEN ADDITIONAL PLANTINGS SHALL BE PLANTED IN KIND AS WELL.

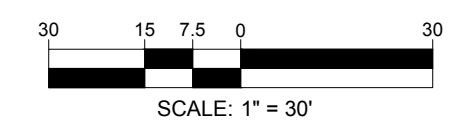

REVISIONS

REV	DATE	COMMENT	CHECKED BY
1	05/02/2024	PER TOWN COMMENTS	MEG KSR



NOT APPROVED FOR CONSTRUCTION

THIS DRAWING IS INTENDED FOR MUNICIPAL AND/OR AGENCY REVIEW AND APPROVAL. IT IS NOT INTENDED AS A CONSTRUCTION DOCUMENT UNLESS INDICATED OTHERWISE.

PROJECT No.: VAB230141.00
 DRAWN BY: TAL
 CHECKED BY: KSR
 DATE: 01/26/2024
 CAD ID:

PROJECT:

SPECIAL USE PERMIT

FOR




STORE #3197
 PROPOSED DEVELOPMENT

15180 WASHINGTON STREET
 TOWN OF HAYMARKET, VA



28 BLACKWELL PARK LANE, SUITE 201
 WARRENTON, VIRGINIA 20186
 Phone: (540) 349-4500
 Fax: (540) 349-0321
 VA@BohlerEng.com

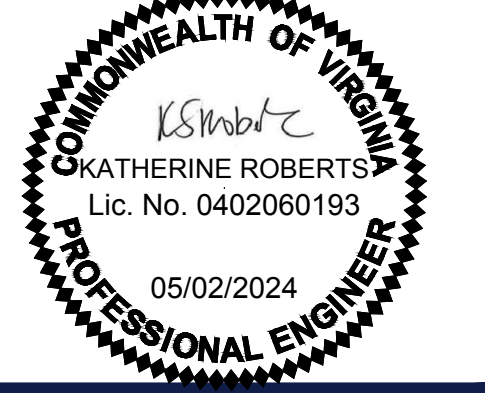

SHEET TITLE:

SPECIAL USE PERMIT PLAN

SHEET NUMBER:

1

REVISION 1 - 05/02/2024