

PLOT PLAN ~ VIEW DIAGRAM "A"
SCALE: 1" = 10'-0"

COVERAGE NOTE:

EXISTING LOT COVERAGE:	2,984.00 SF.
ADDED COVERAGE (DRIVEWAY):	543.00 SF.
TOTAL LOT COVERAGE:	3,527.00 SF.
BUILDING COVERAGE REMAINS UNCHANGED	

PROPOSED
GARAGE
RECONSTRUCTION
FOR
FARRELL
52 SHREWSBURY AVE.
HIGHLANDS, NJ

DRAWING:
PLOT PLAN - VIEW DIAGRAM

DATE:
NOVEMBER 11, 2021



REVISED:
FEBRUARY 19, 2023
APRIL 9, 2023
SEPTEMBER 12, 2023

ROBERT W. ADLER
& ASSOCIATES, PA
ARCHITECTS
WWW.RWADLERASSOCIATES.COM
Tel: 732-571-1010



LICENSES:
NJ 10795
NY 026851
MD 9678
PA RA-012365-B
FL AR-100474

© COPYRIGHT - ALL DRAWINGS OF THIS SET ARE COPYRIGHTED AND PROTECTED UNDER FEDERAL COPYRIGHT LAWS. OWNERSHIP OF THESE DRAWINGS IS PERMANENTLY RESERVED BY THE ARCHITECT.

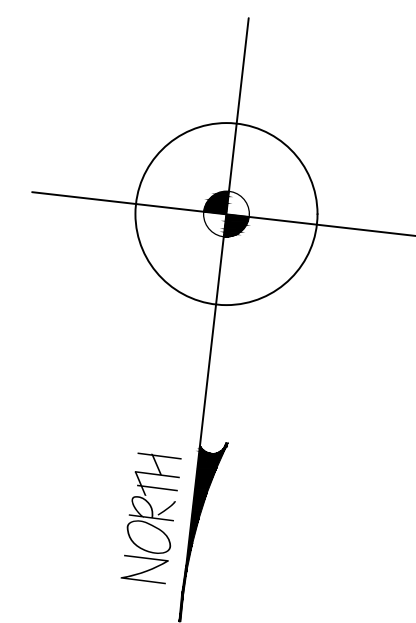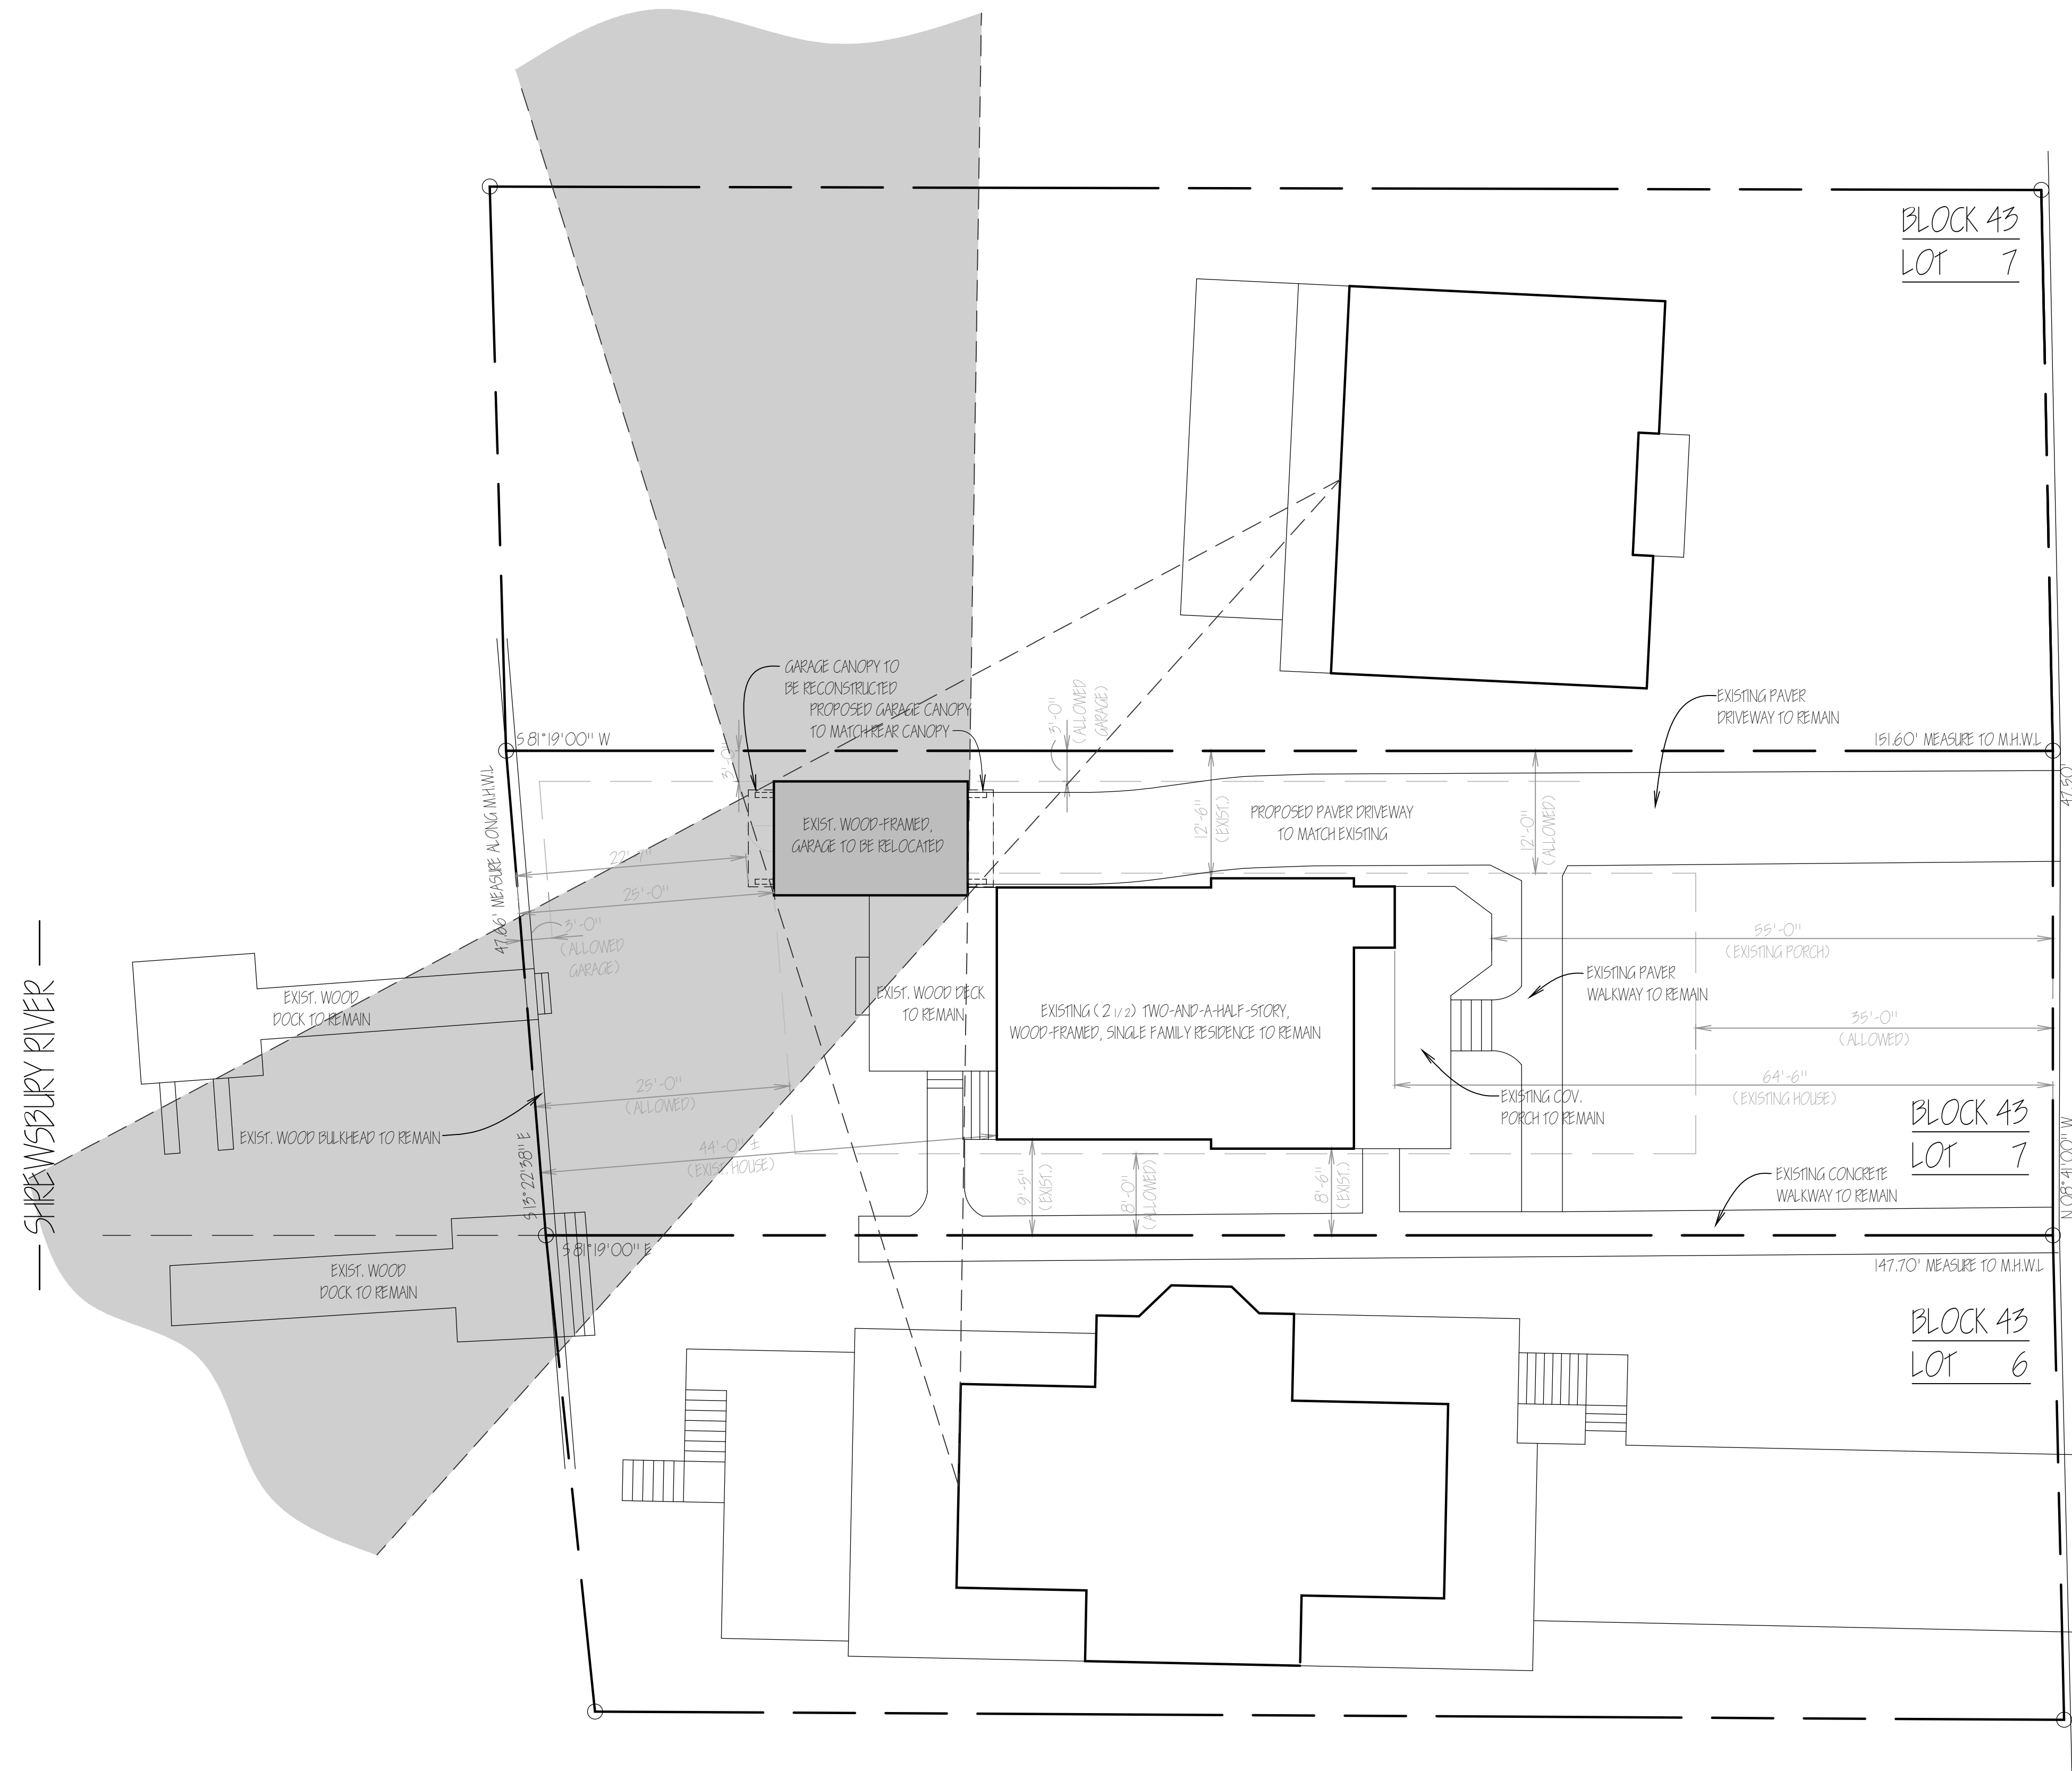

PLOT PLAN ~ VIEW DIAGRAM "B"
 SCALE: 1" = 10'-0"

COVERAGE NOTE:

EXISTING LOT COVERAGE:	2,984.00 SF.
ADDED COVERAGE (DRIVEWAY):	370.00 SF.
TOTAL LOT COVERAGE	2,954.00 SF.
BUILDING COVERAGE REMAINS UNCHANGED	

PROPOSED GARAGE RECONSTRUCTION FOR
FARRELL
 52 SHREWSBURY AVE.
 HIGHLANDS, NJ

DRAWING:
 PLOT PLAN - VIEW DIAGRAM

DATE:
 NOVEMBER 11, 2021

REVISED:
 FEBRUARY 19, 2023
 APRIL 9, 2023
 SEPTEMBER 12, 2023

ROBERT W. ADLER
 & ASSOCIATES, PA
ARCHITECTS
 WWW.RWADLERASSOCIATES.COM
 Tel: 732-571-1010

RWA
 1049 Broadway West Long Branch, NJ 07764

LICENSES:
 NJ 10795
 NY 02685J
 MD 9678
 PA RA-012365-B
 FL AR-100476

© COPYRIGHT - ALL DRAWINGS OF THIS SET ARE COPYRIGHTED AND PROTECTED UNDER FEDERAL COPYRIGHT LAWS. OWNERSHIP OF THESE DRAWINGS IS PERMANENTLY RETAINED BY THE ARCHITECT.