






ELEVATION
SCALE: 1/8" = 1'-0"

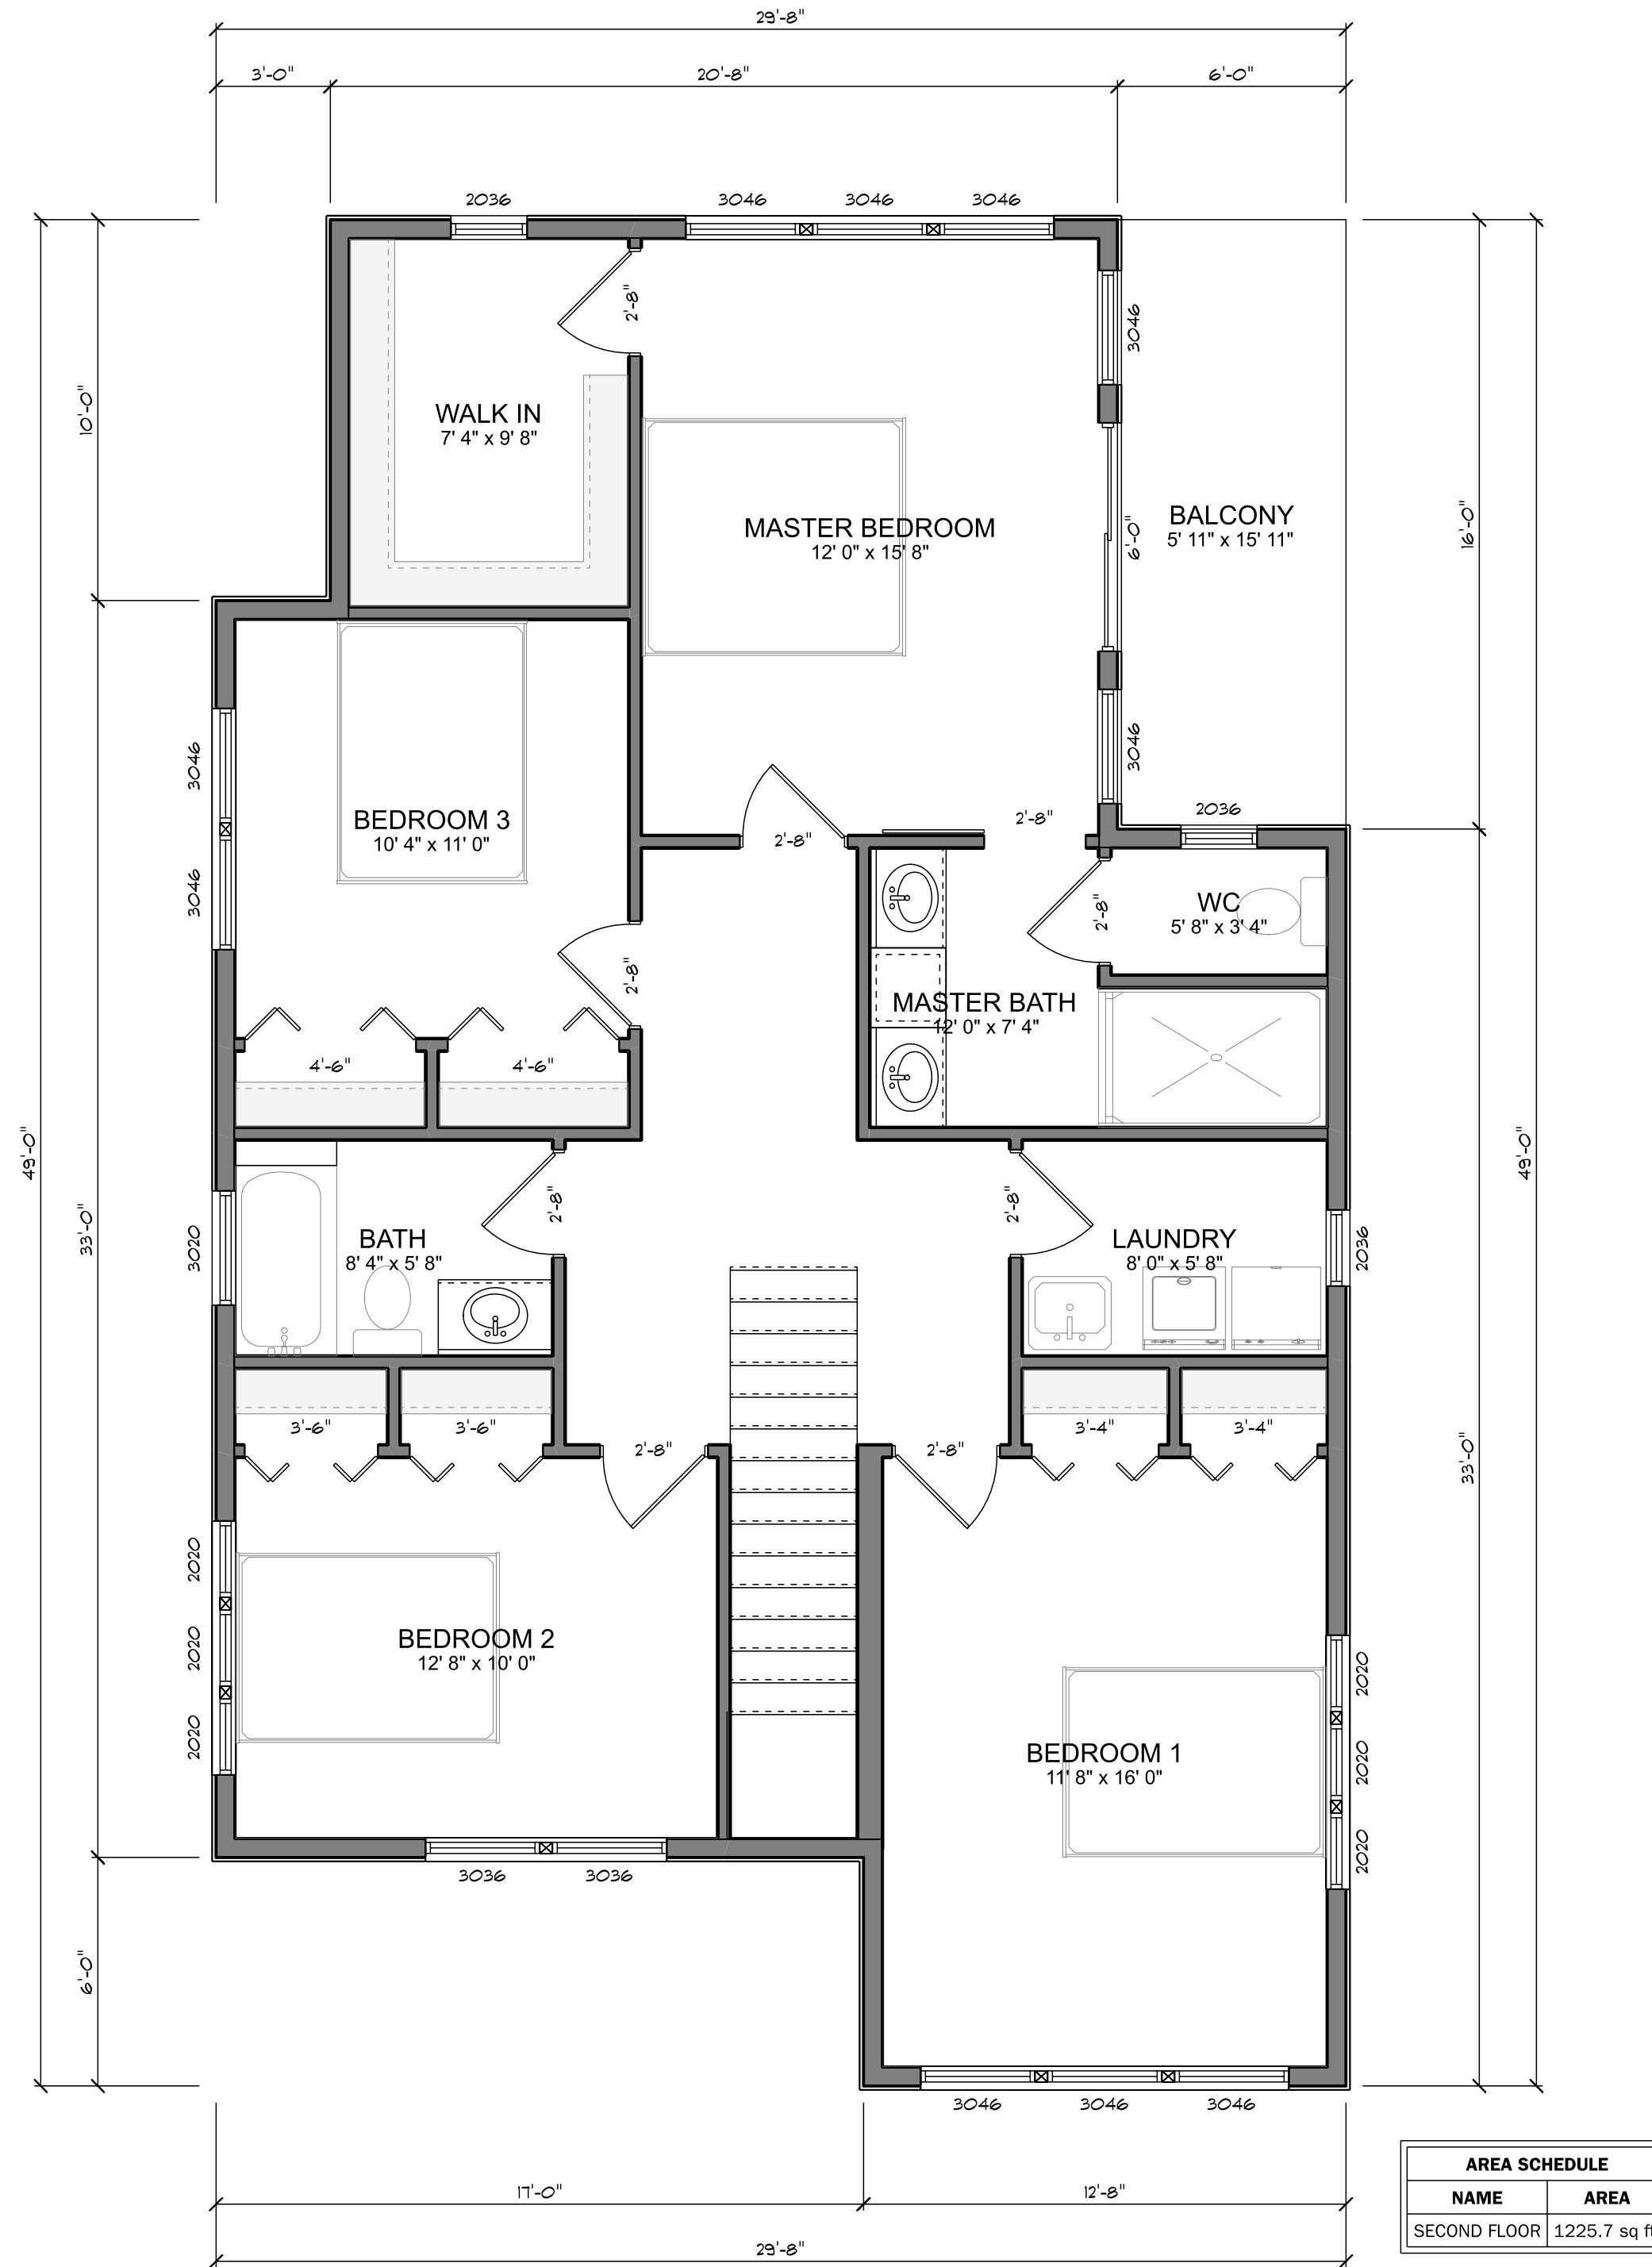

PROPOSED SECOND FLOOR
SCALE: 1/4" = 1'-0"

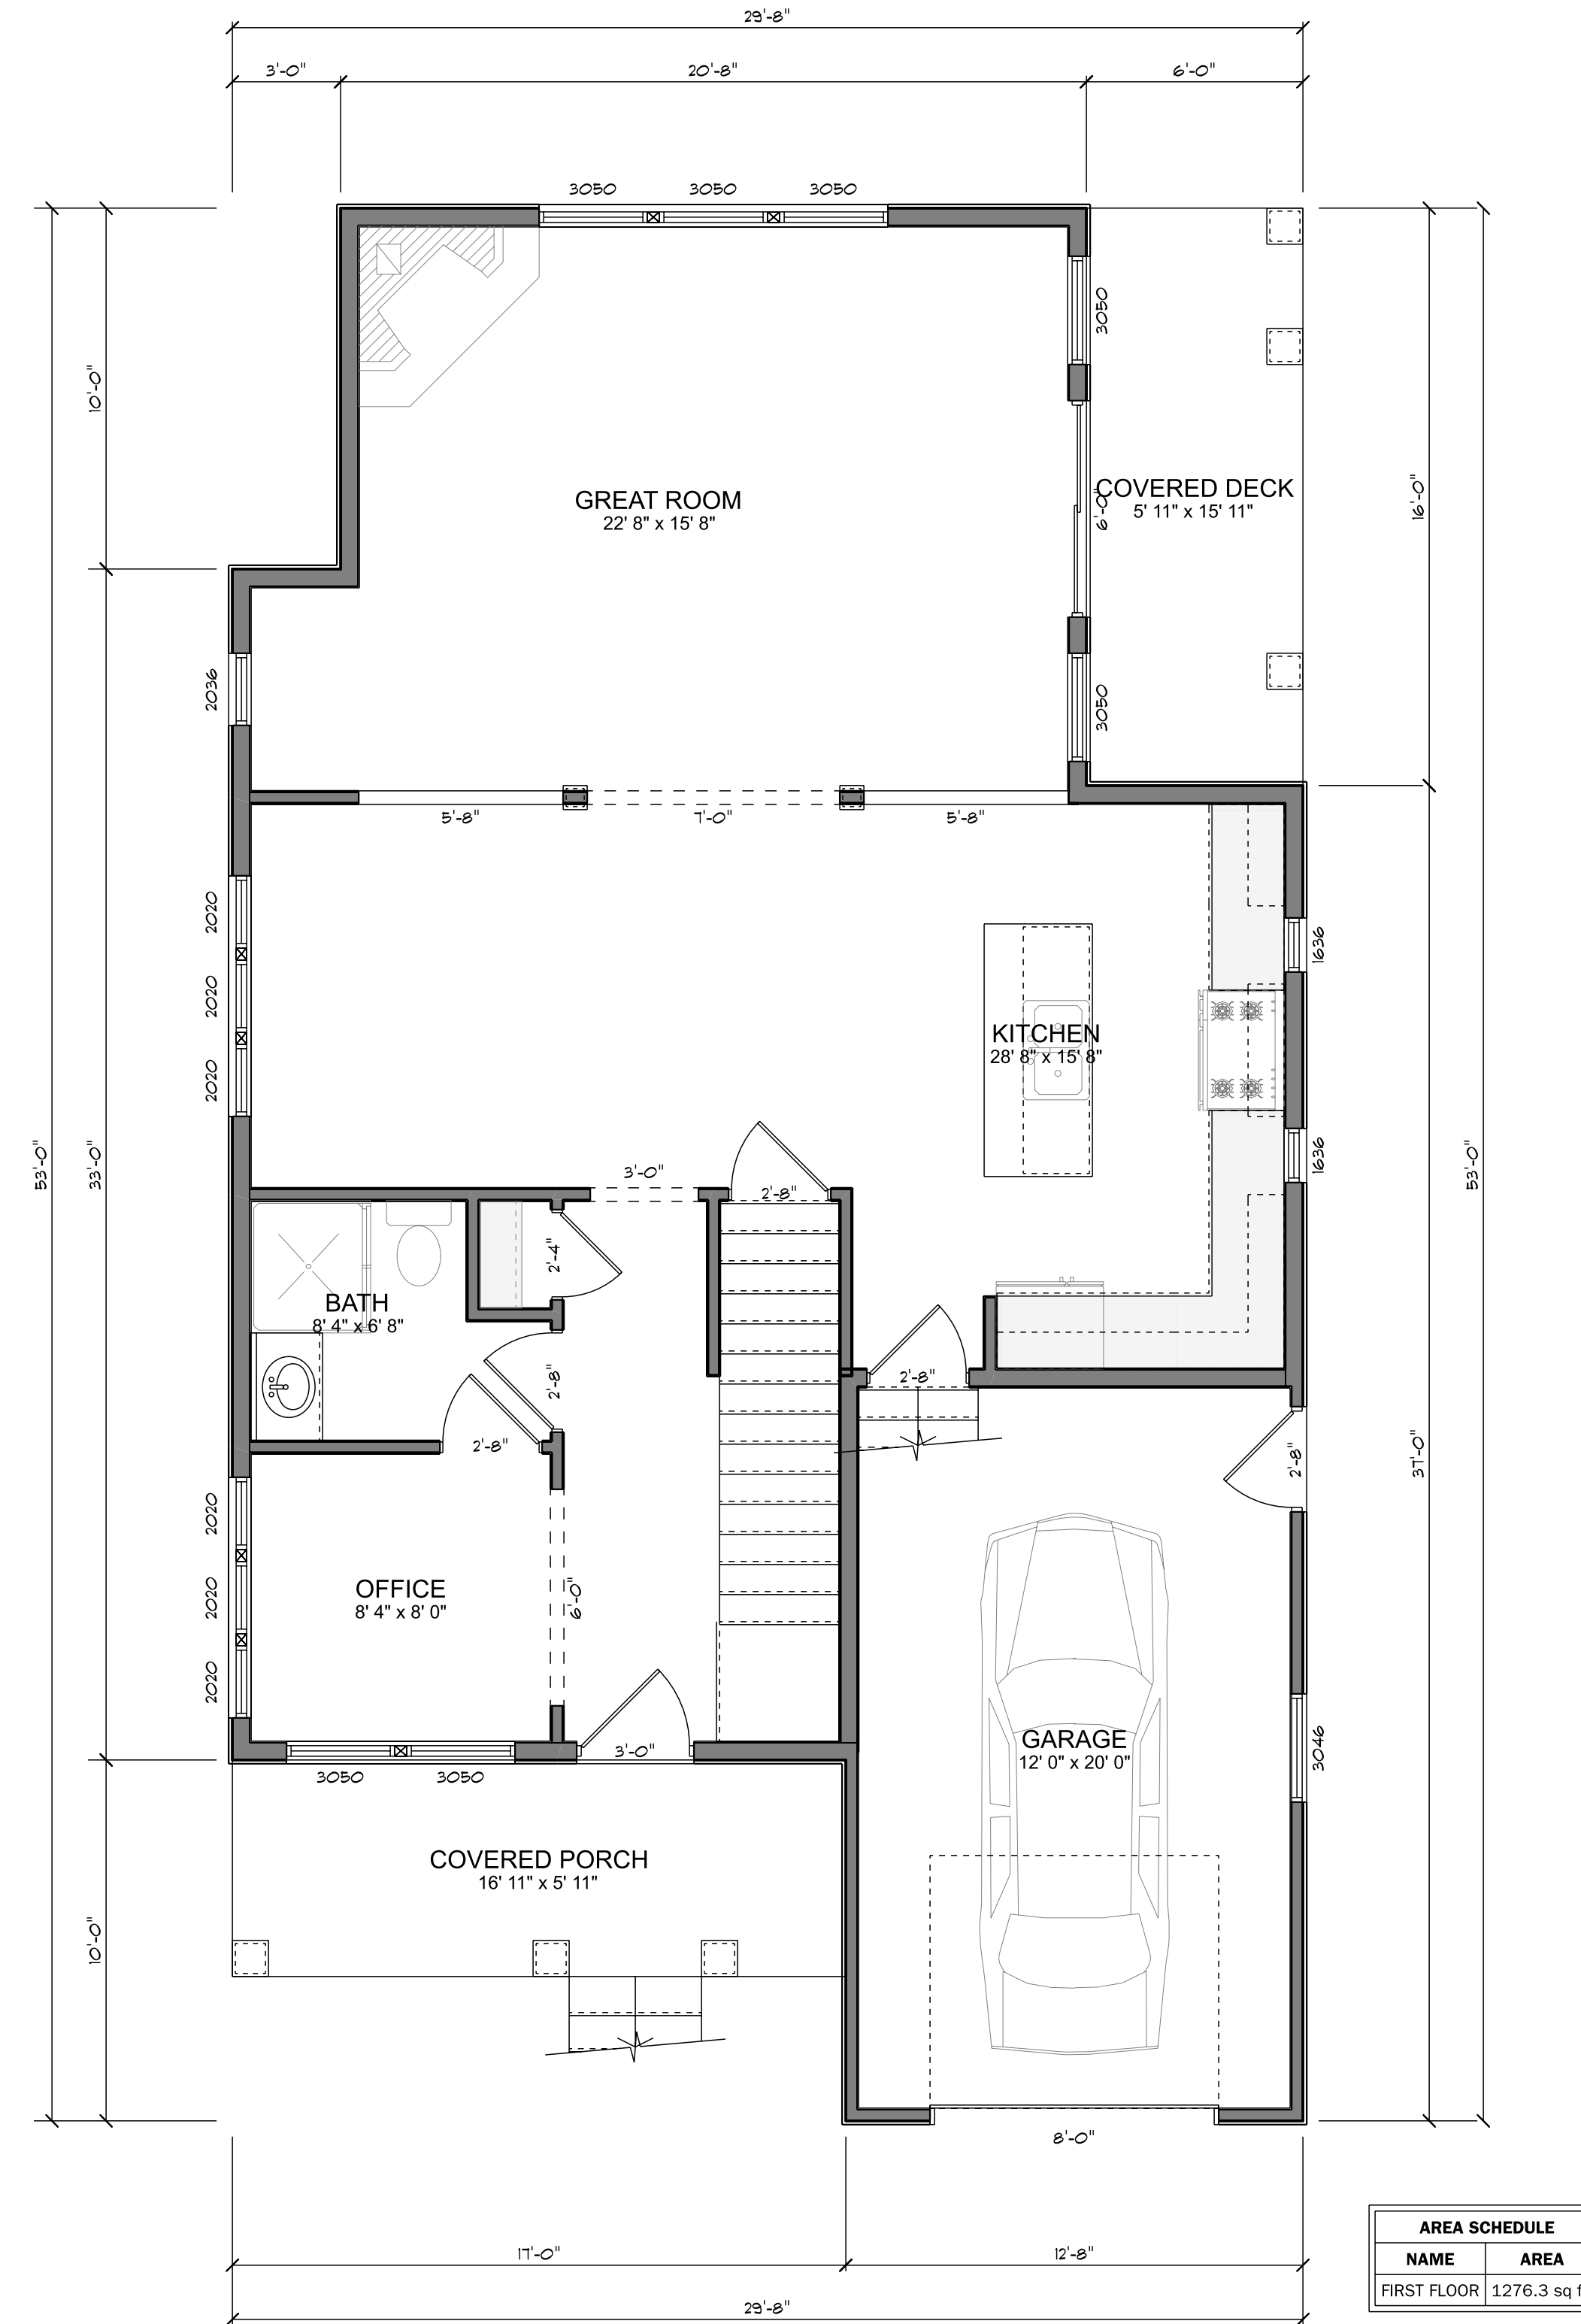

PROPOSED FIRST FLOOR
SCALE: 1/4" = 1'-0"

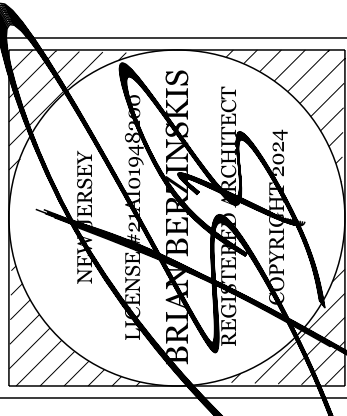

PROJECT FOR:
14 NORTH PEAK STREET
HIGHLANDS
NEW JERSEY
Block: 35
Lot: 9
Project Number
CN#021-09-022

DATE	BY
8/27/2024	BB

Grasso Design Group
New Jersey
design@grassodg.com
Manasquan
http://www.grassodg.com
231 Highway 71
Contact: 732-528-5850

