

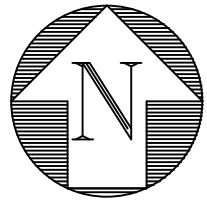
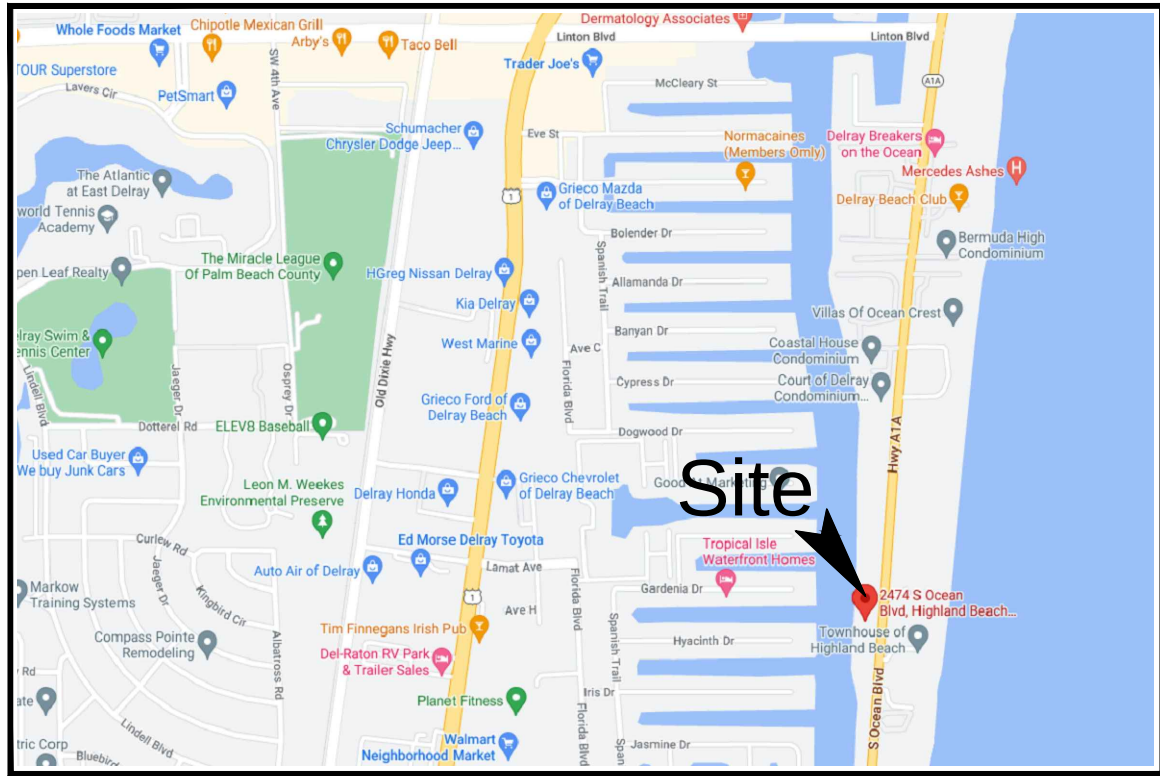


UNUSUAL WATLWAY

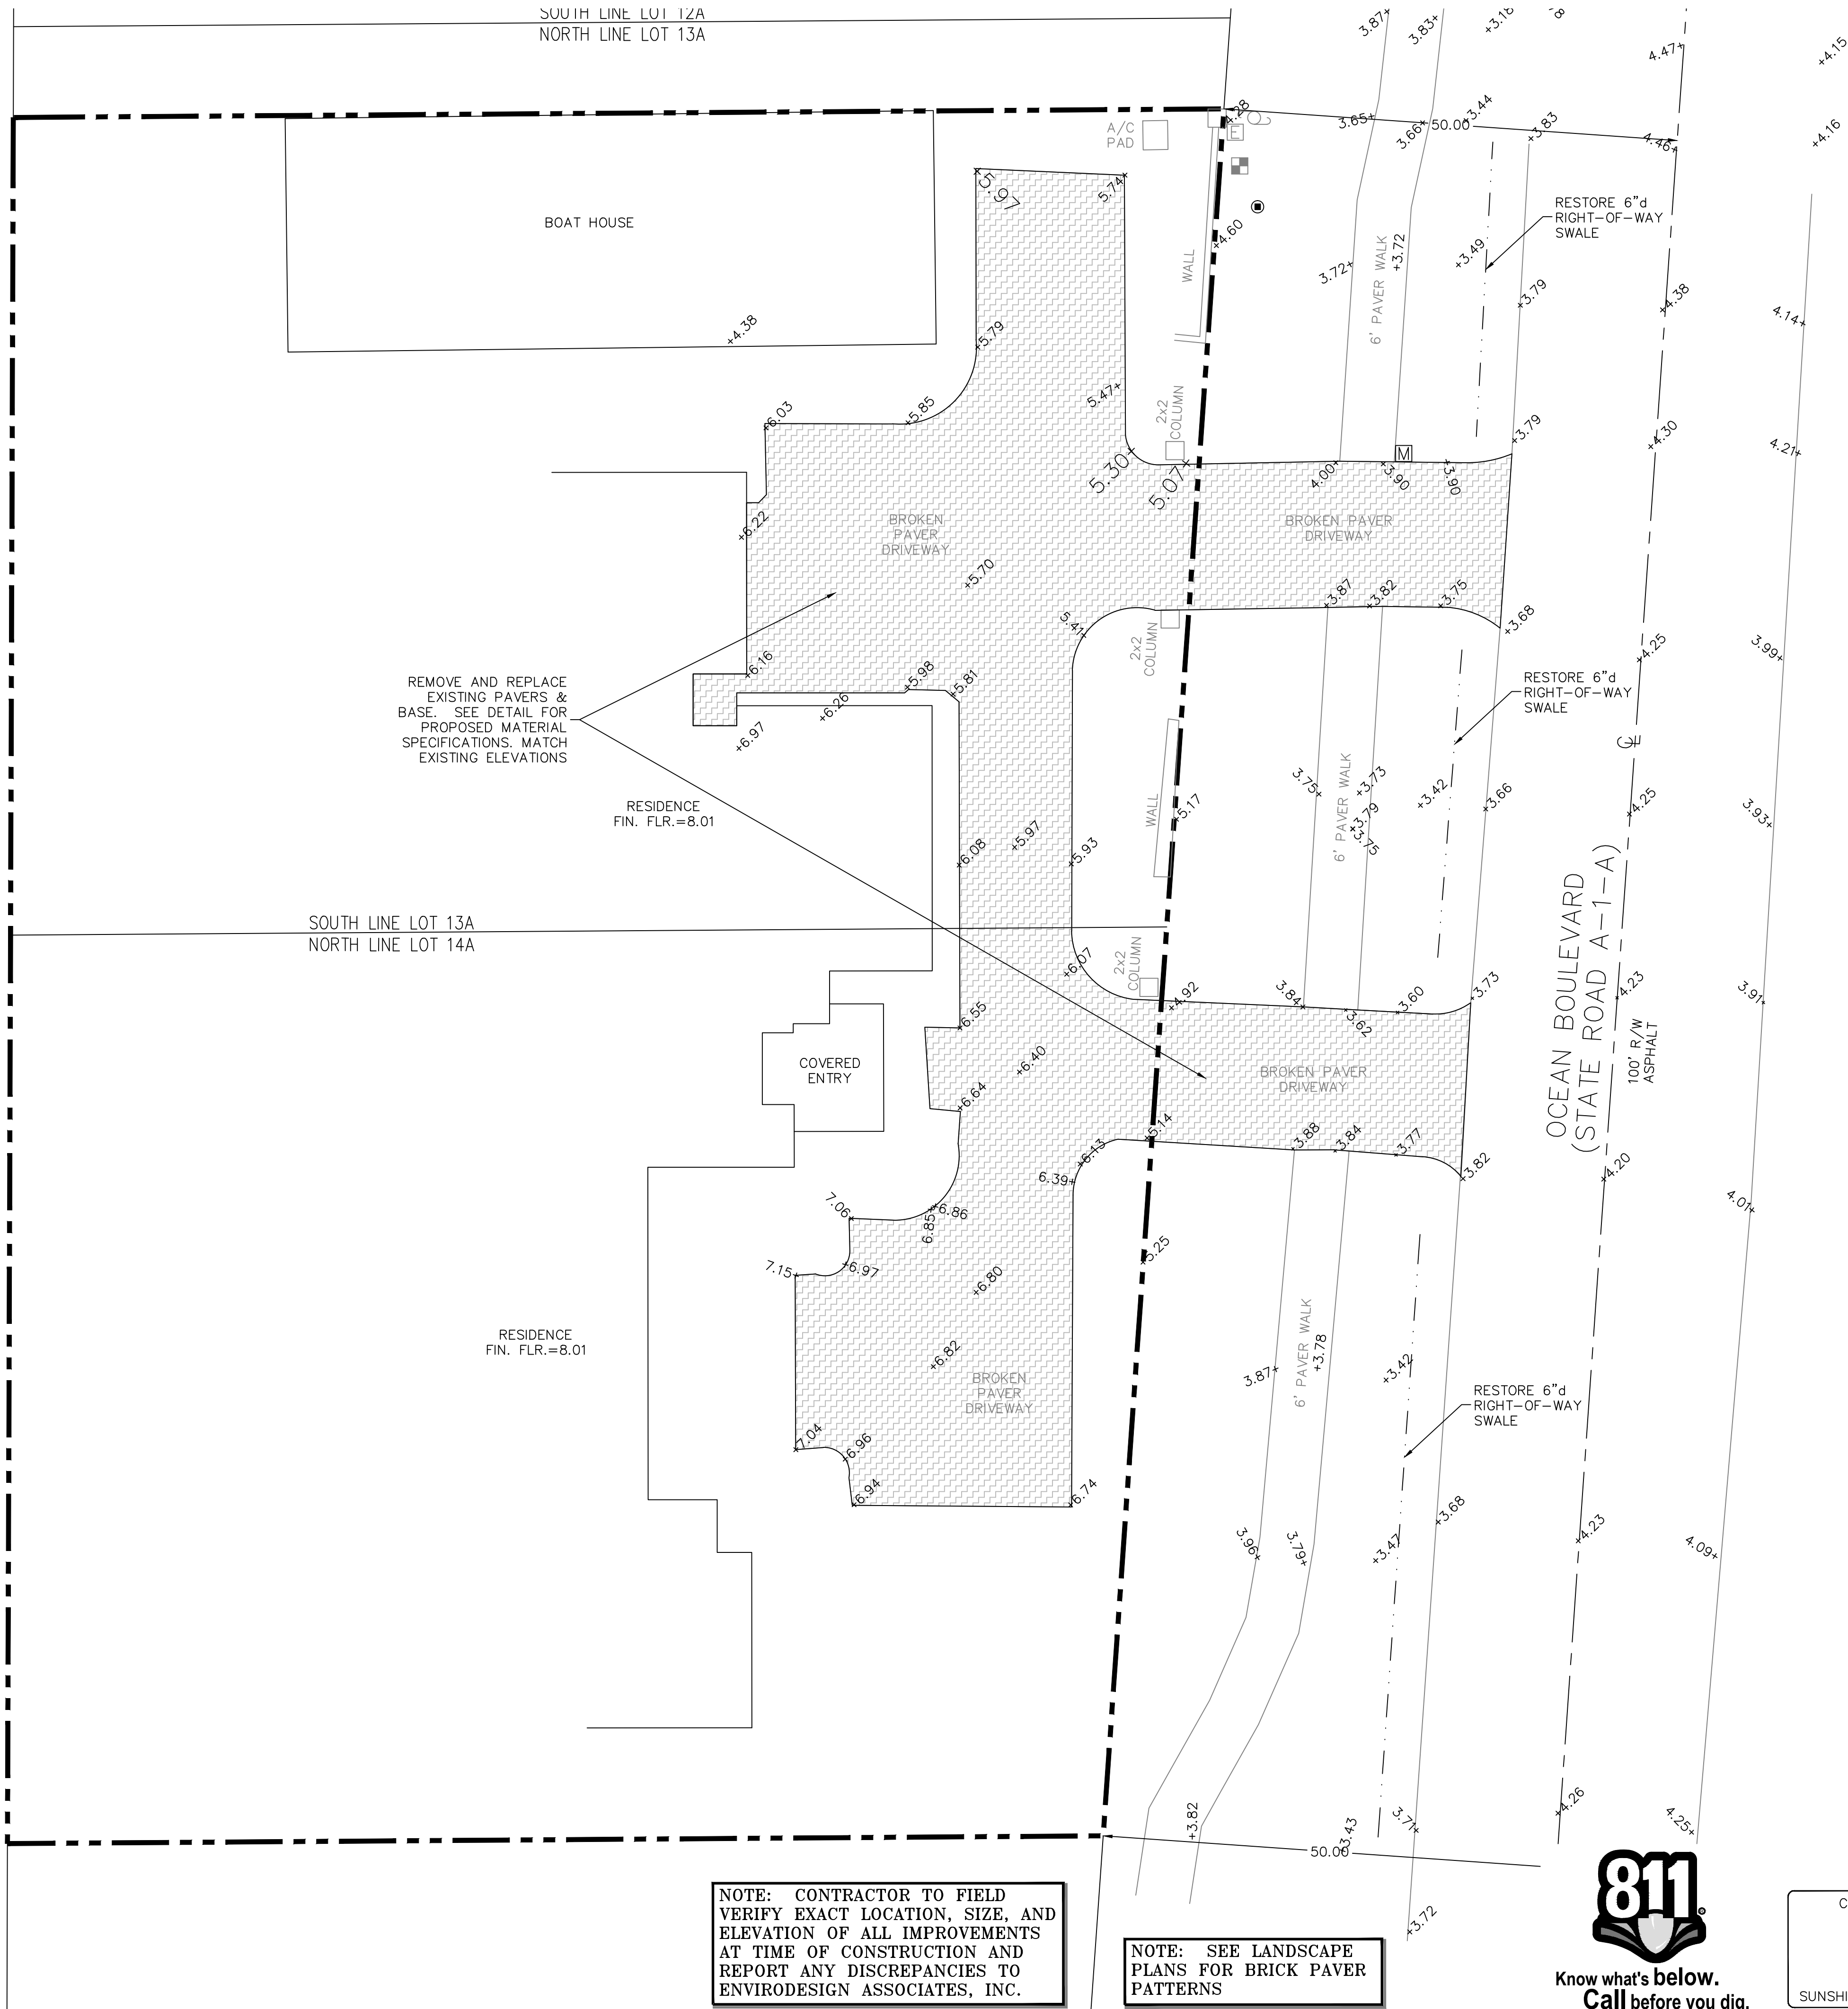

"NOT FOR CONSTRUCTION"

- LEGEND:**
- PROPERTY LINE
 - +4.7 EXISTING ELEVATION
 - [Hatched Box] DENOTES AREA OF PROPOSED BRICK PAVERS SEE: SEE LANDSCAPE PLANS FOR PATTERN

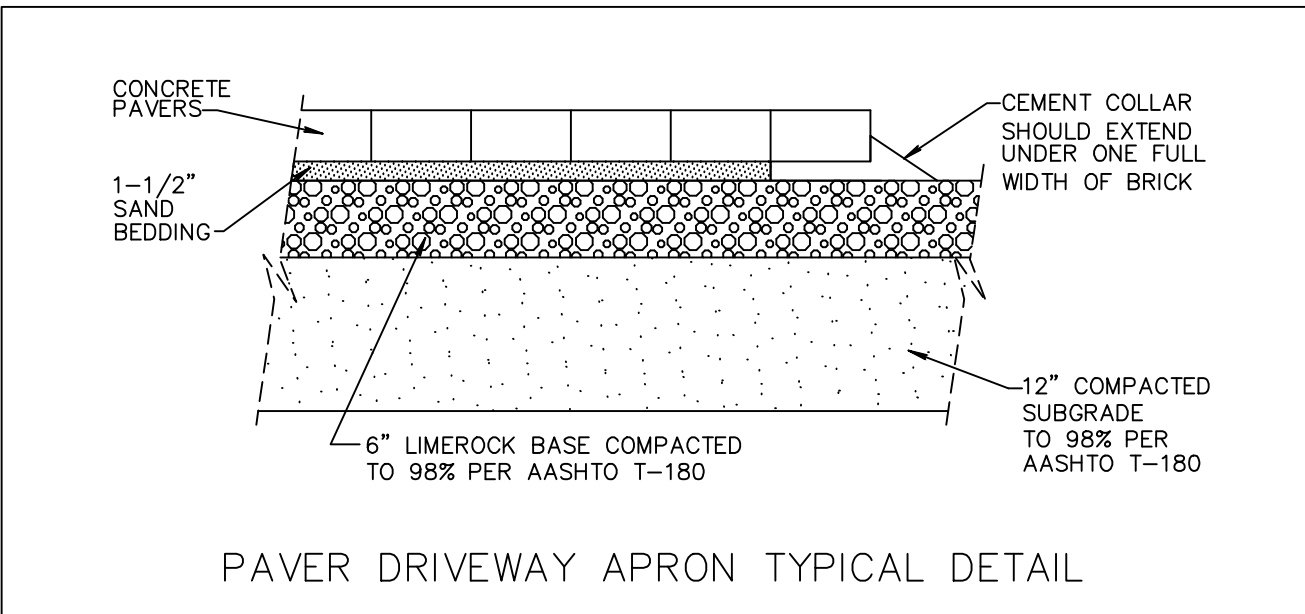


NOTE: CONTRACTOR TO FIELD VERIFY EXACT LOCATION, SIZE, AND ELEVATION OF ALL IMPROVEMENTS AT TIME OF CONSTRUCTION AND REPORT ANY DISCREPANCIES TO ENVIRODESIGN ASSOCIATES, INC.

NOTE: SEE LANDSCAPE PLANS FOR BRICK PAVER PATTERNS



CALL 48 HOURS BEFORE YOU DIG.
IT'S THE LAW
1-800-432-4770
SUNSHINE STATE ONE CALL OF FLORIDA, INC.

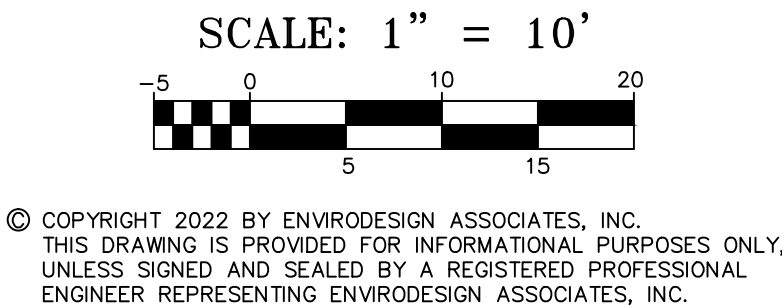

CIVIL SITE IMPROVEMENTS PLAN FOR:
SINGLE FAMILY RESIDENCE
2474 S. OCEAN BOULEVARD
HIGHLAND BEACH, FLORIDA

EnviroDesign Associates Inc.
www.envirodesign.com

ENGINEERS • ENVIRONMENTAL CONSULTANTS
FLORIDA CERTIFICATE OF AUTHORIZATION No. 6506
1855 Dr. Andres Way, Delray Beach, Florida 33445
Phone: (561) 274-6500

DRAWN:
B.A.B.

CHECKED:
J.A.P.

DATE:
10/03/22

JOB NO.
22109-ENG

SHEET NO.
1 of 1

BY: _____

REVISIONS: _____

DATE: _____

NO. _____

NOT VALID WITHOUT
ENGINEER SEAL

0:\2022\22109-2474 S. Ocean-Gorchik-Gudmore\DWG\22109-ENG.dwg, 10/3/2022 9:52:14 AM

2022-10-16-09077

Eugene Kissner

10/26/2022