

October 29, 2024

Town of Highland Beach
Building Permit Department
3614 S Ocean Blvd
Highland Beach, FL 33487


Re: Lift Installation in Slip #25

To Whom It May Concern,

The Boca Highland Beach Club and Marina, Inc, grants permission through our signed agreement for a stationary lift to be installed in slip #25 of the Boca Highland Marina pursuant to the attached plan, for as long as his condition exists.

Please contact me at 561-391-2461 for any additional information.


Be well,

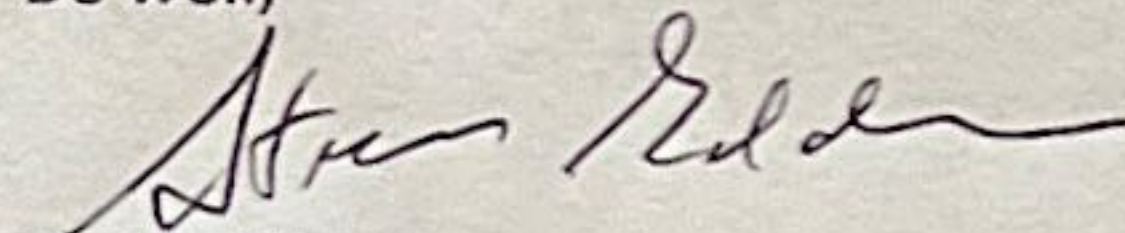

Steve Gilden,
President

PROPOSED CONDITIONS

SCALE: N.T.S.

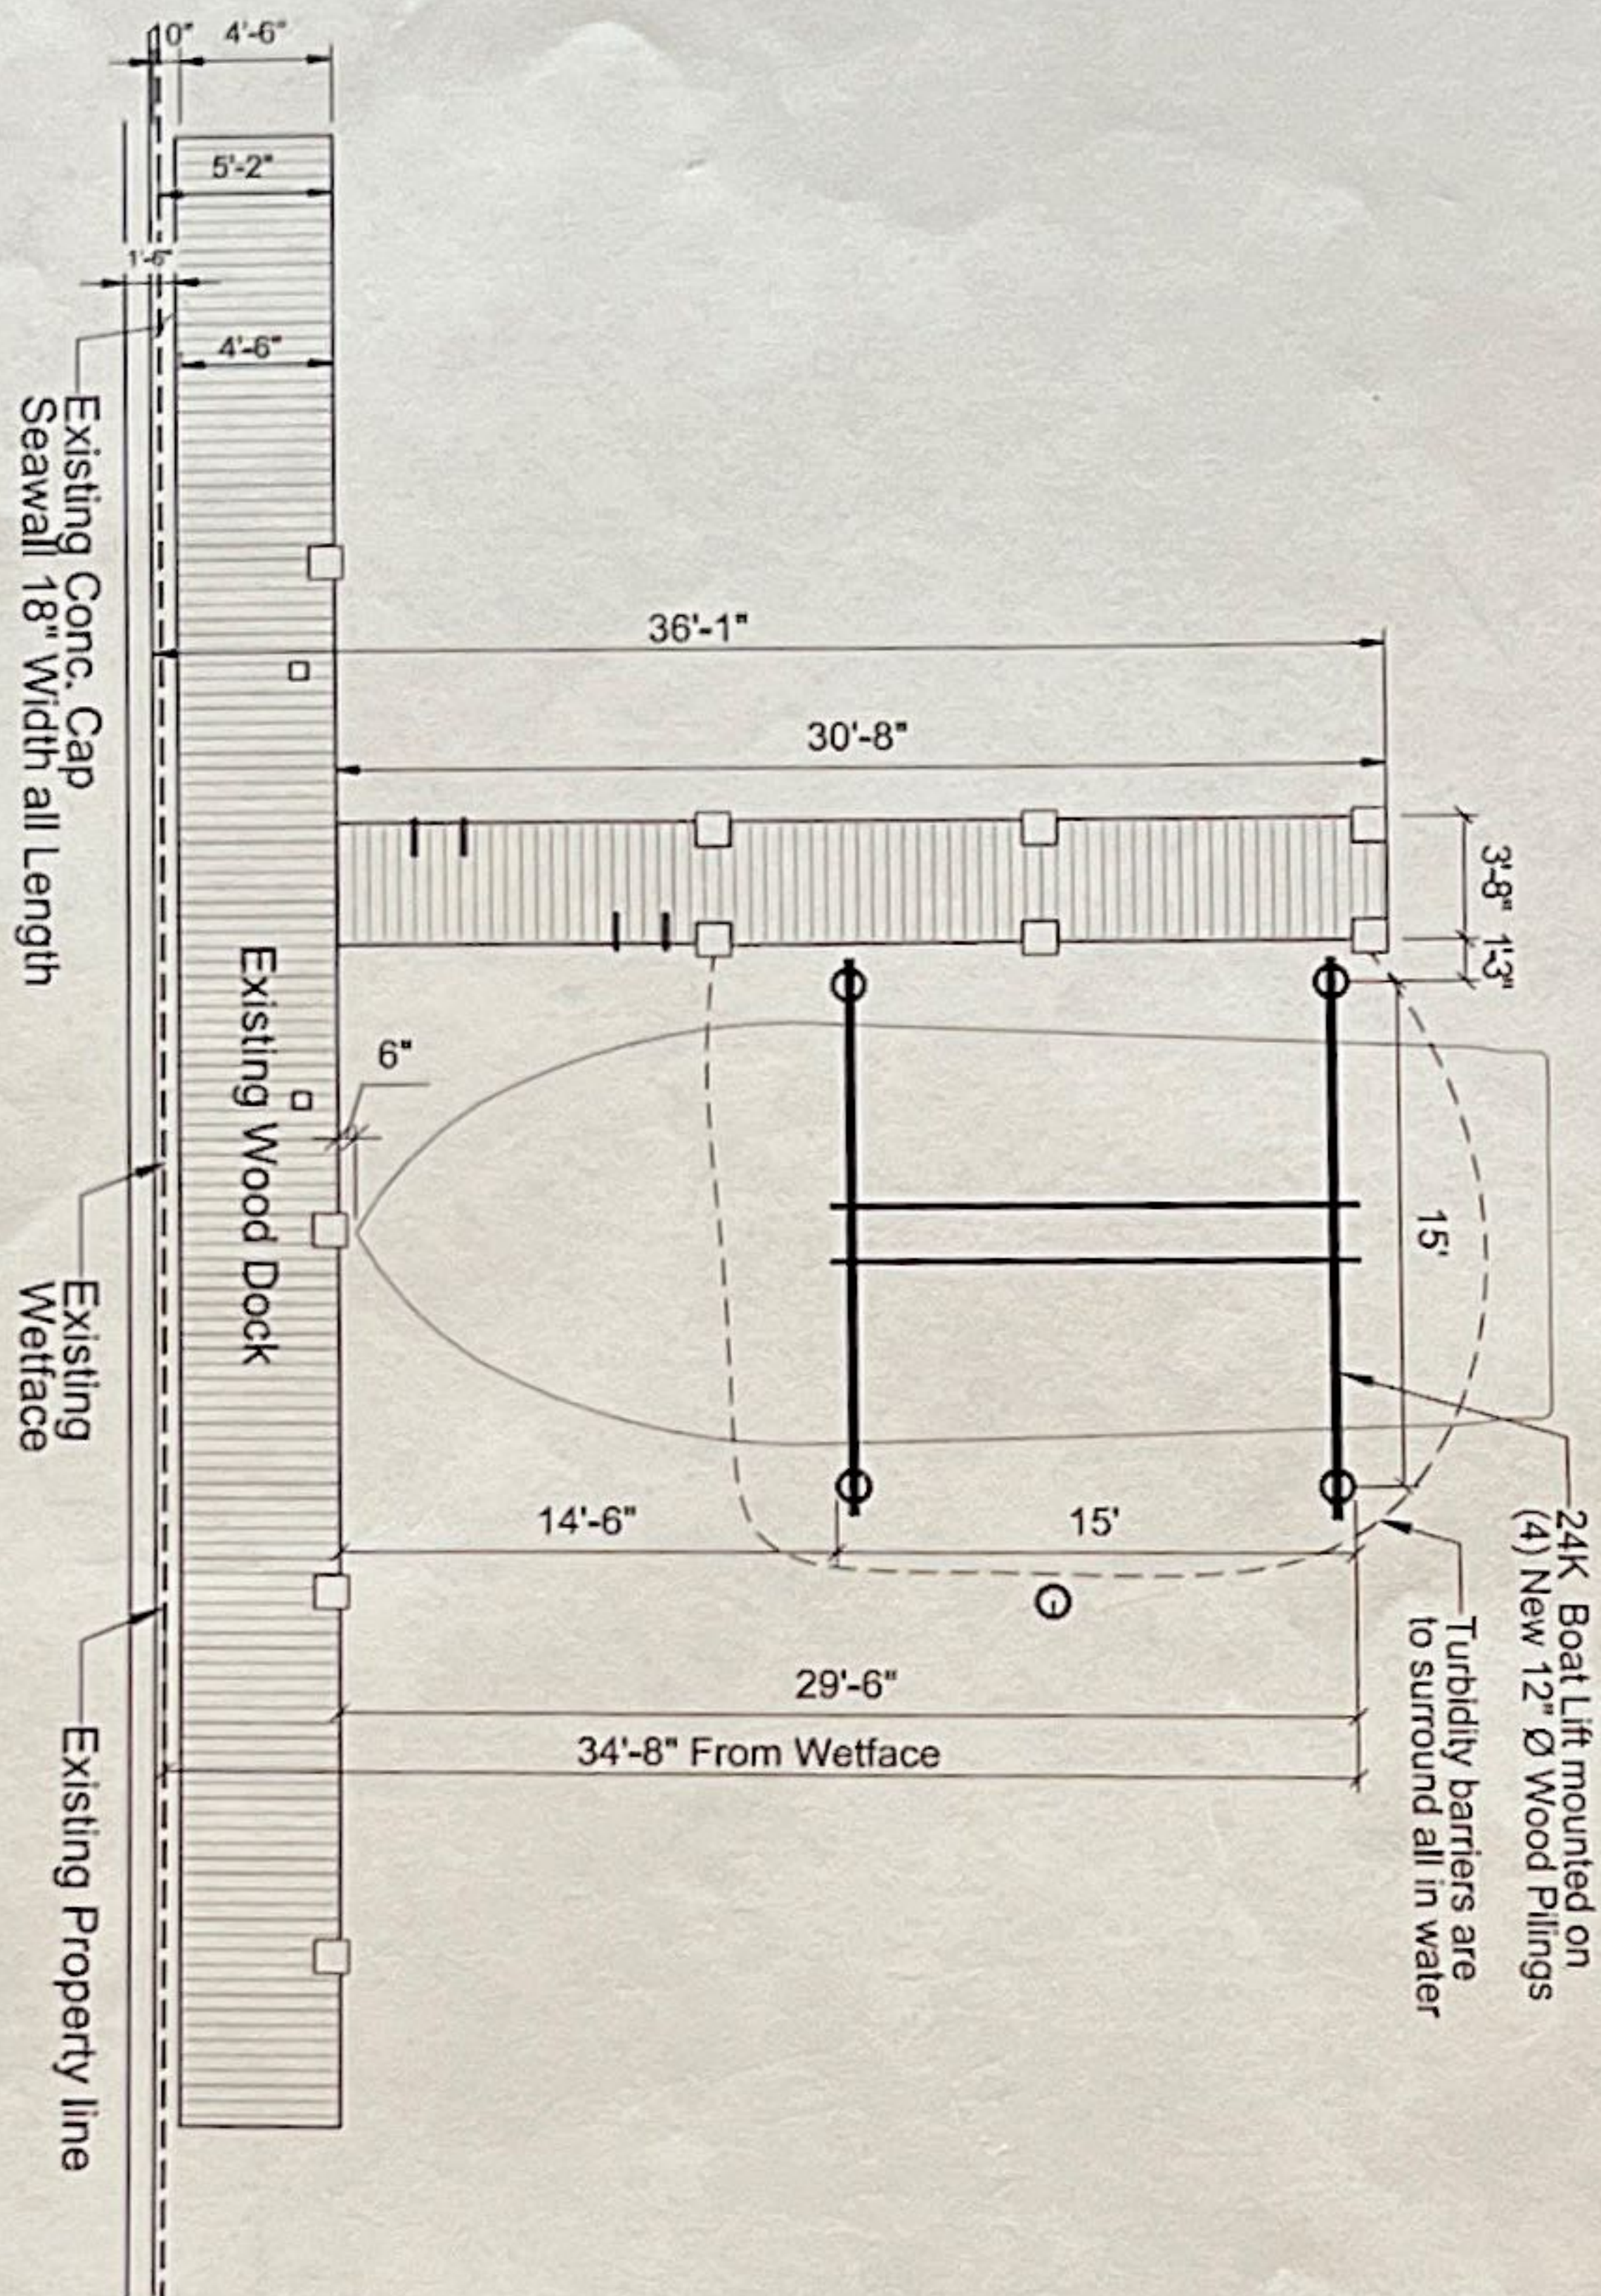

PC	DATE	NOTES/REVISIONS	Dock/Boat Lift FOR: Weisberg RESIDENCE 4748 S Ocean Blvd, Highland Beach, FL 33487	PREPARED FOR: BOATLIFTS & DOCKS OF SOUTH FLORIDA 989 N.W. 31ST AVENUE POMPANO BEACH, FL 33069 954-971-0811 SCC131152208	CARL G. FORBES PE 1839 SOUTH DOCK HIGHWAY WEST POMPANO BEACH, FL 33060 EMAIL: CARL@FORBESPELLSOUTH.NET PHONE: 954-682-8851 FAX: 954-682-4284 STATE OF FLORIDA LICENSE PE 20699
	Drawn By: NLS Checked By: JAL Date: 08/28/2024 Job No.: 24044				