



SLOPE ANALYSIS DIAGRAM
TODAY PROPERTIES SUBDIVISION
PHASES 1-3

LOCATED IN:
SECTION 36, TOWNSHIP 42 NORTH, RANGE 7 WEST,
SECTION 31, TOWNSHIP 42 NORTH, RANGE 6 WEST,
SECTION 6, TOWNSHIP 41 NORTH, RANGE 6 WEST,
& SECTION 1, TOWNSHIP 41 NORTH, RANGE 7 WEST
OF THE GILA AND SALT RIVER BASE AND MERIDIAN
IN THE CITY OF COLORADO CITY, MOHAVE COUNTY, ARIZONA.
DEVELOPED BY: TODAY PROPERTIES, LLC
PARCEL NUMBER: 404-45-002

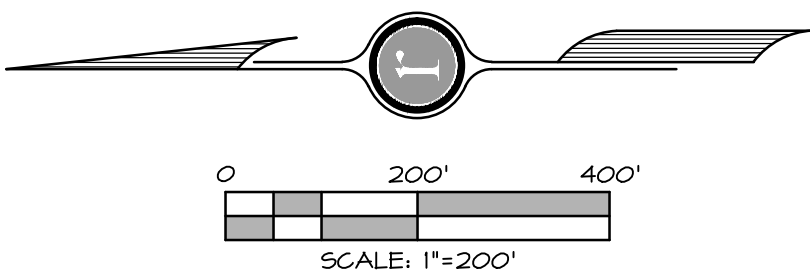

NORTH
VICINITY MAP
COLORADO CITY,
ARIZONA
SCALE: NONE

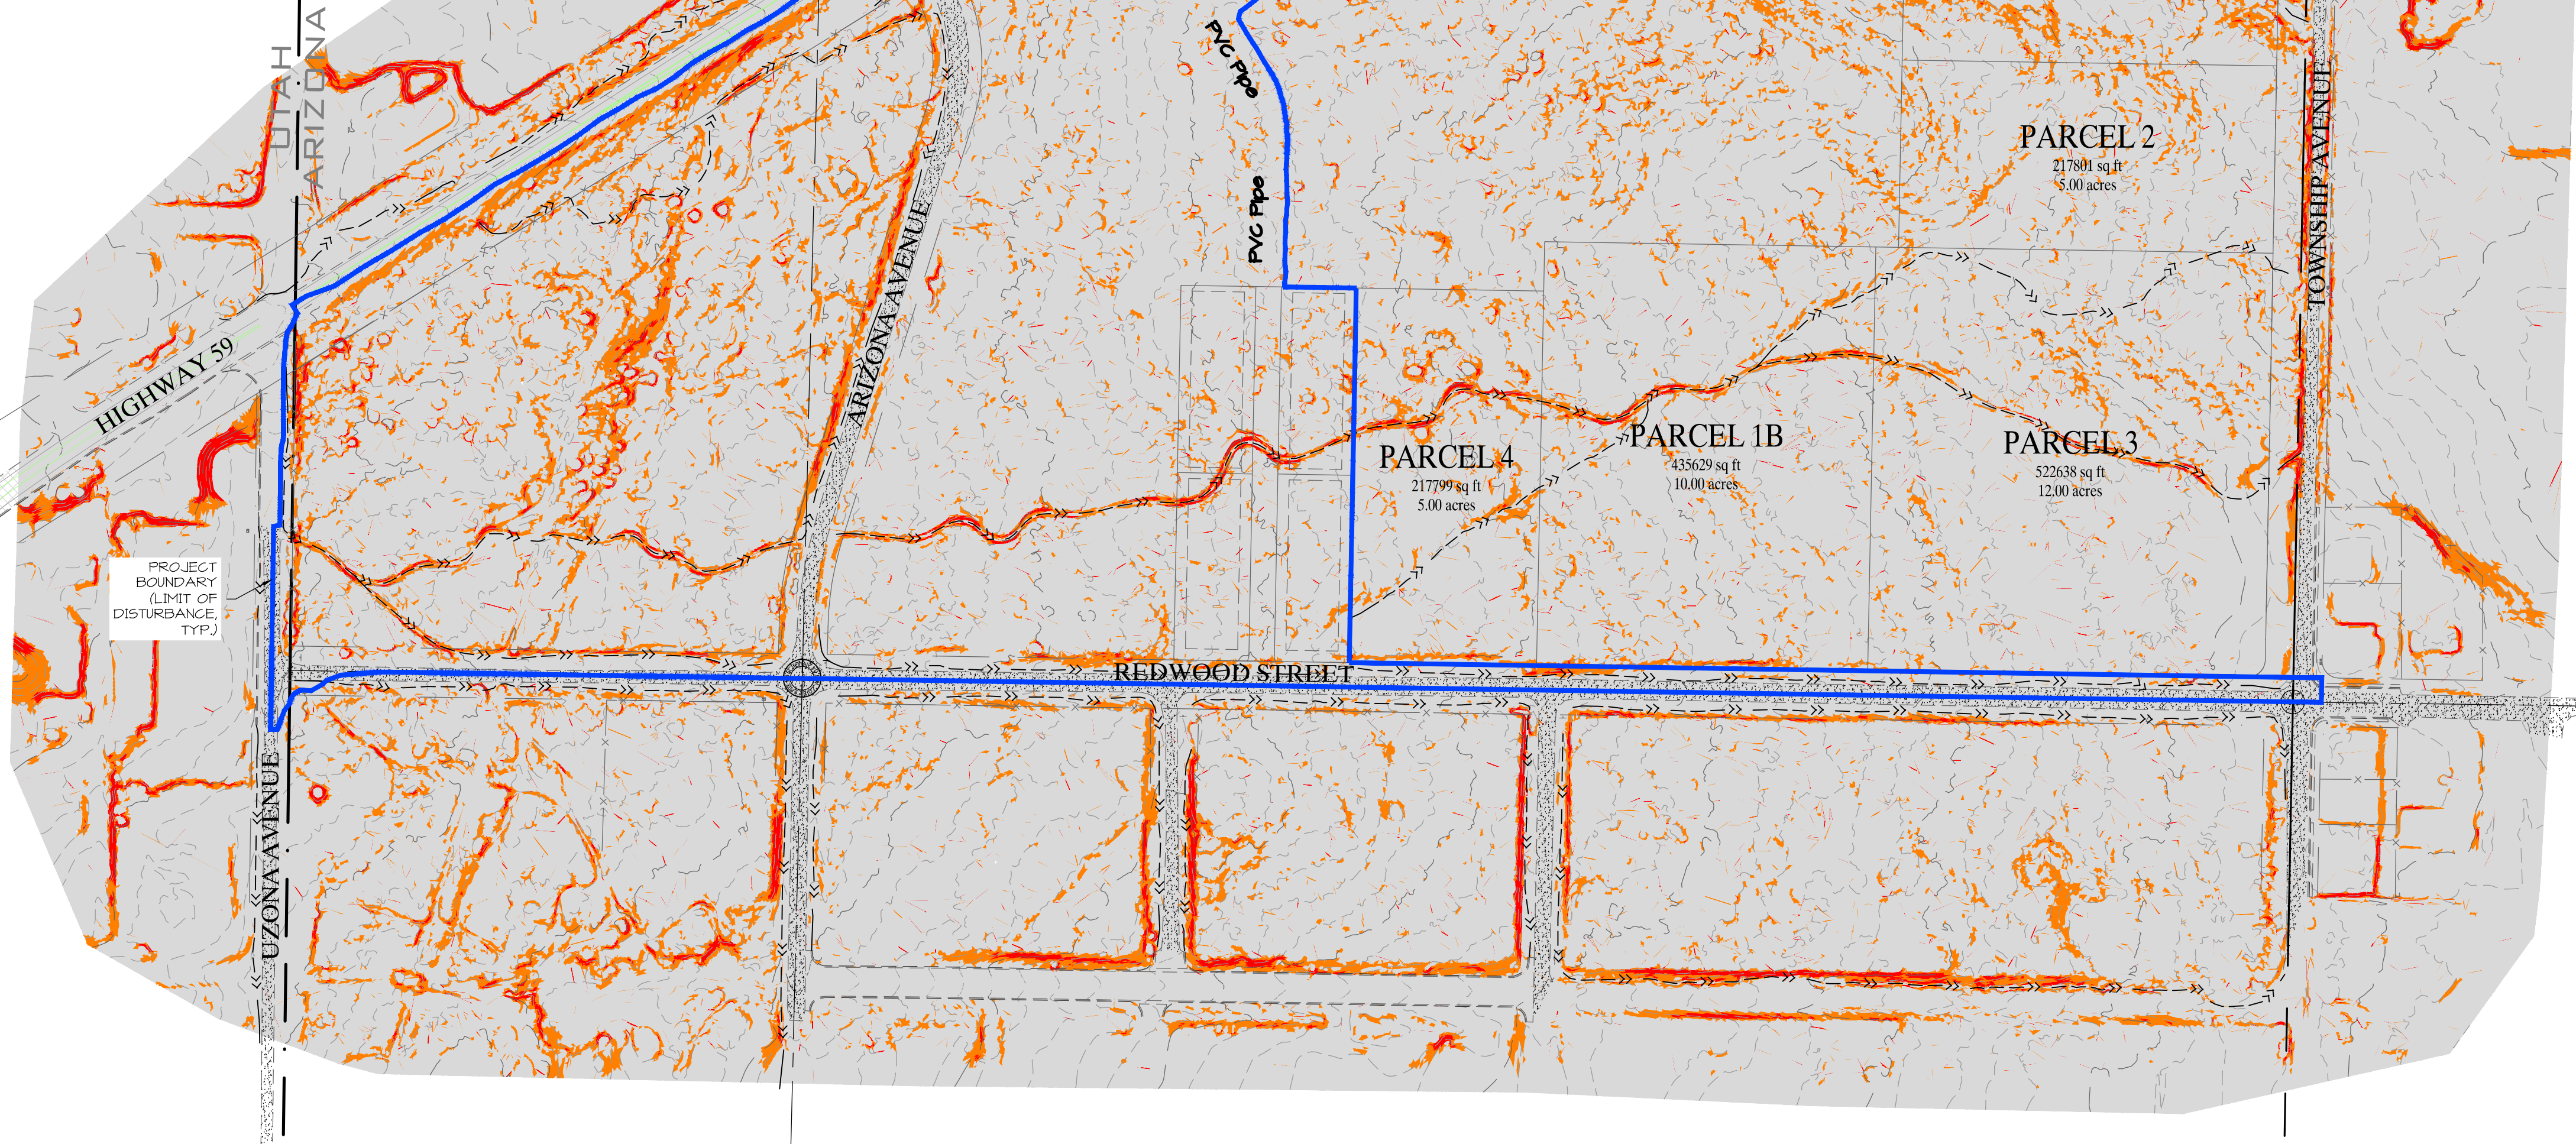

Slopes Table			
Number	Minimum Slope	Maximum Slope	Color
1	0.00%	9.99%	Gray
2	10.00%	19.99%	Orange
3	20.00%	97.7160.85%	Red

DATE:	06/30/2025
JOB NO.:	13065-24-002
DESIGNED BY:	DSN
CHECKED BY:	RMA
DWG:	Slope Analysis
DATE:	
REVISIONS:	

ROSENBERG
A S S O C I A T E S
CIVIL ENGINEERS • LAND SURVEYORS



352 East Riverside Drive
Suite A-2
St. George, Utah 84790
Ph (435) 673-8586 Fx (435) 673-8597
www.ras2000.com

SLOPE ANALYSIS DIAGRAM
FOR
TODAY PROPERTIES SUBDIVISION - PHASES 1-3
COLORADO CITY
ARIZONA

Z:\13000-13999\13065-24-002 Today Properties Colorado City Parcel\DWG\13065-24-002 Slope Analysis.dwg, Slopes, 6/30/2025, 3:49:23 PM, del, DWG To PDF.pc3