



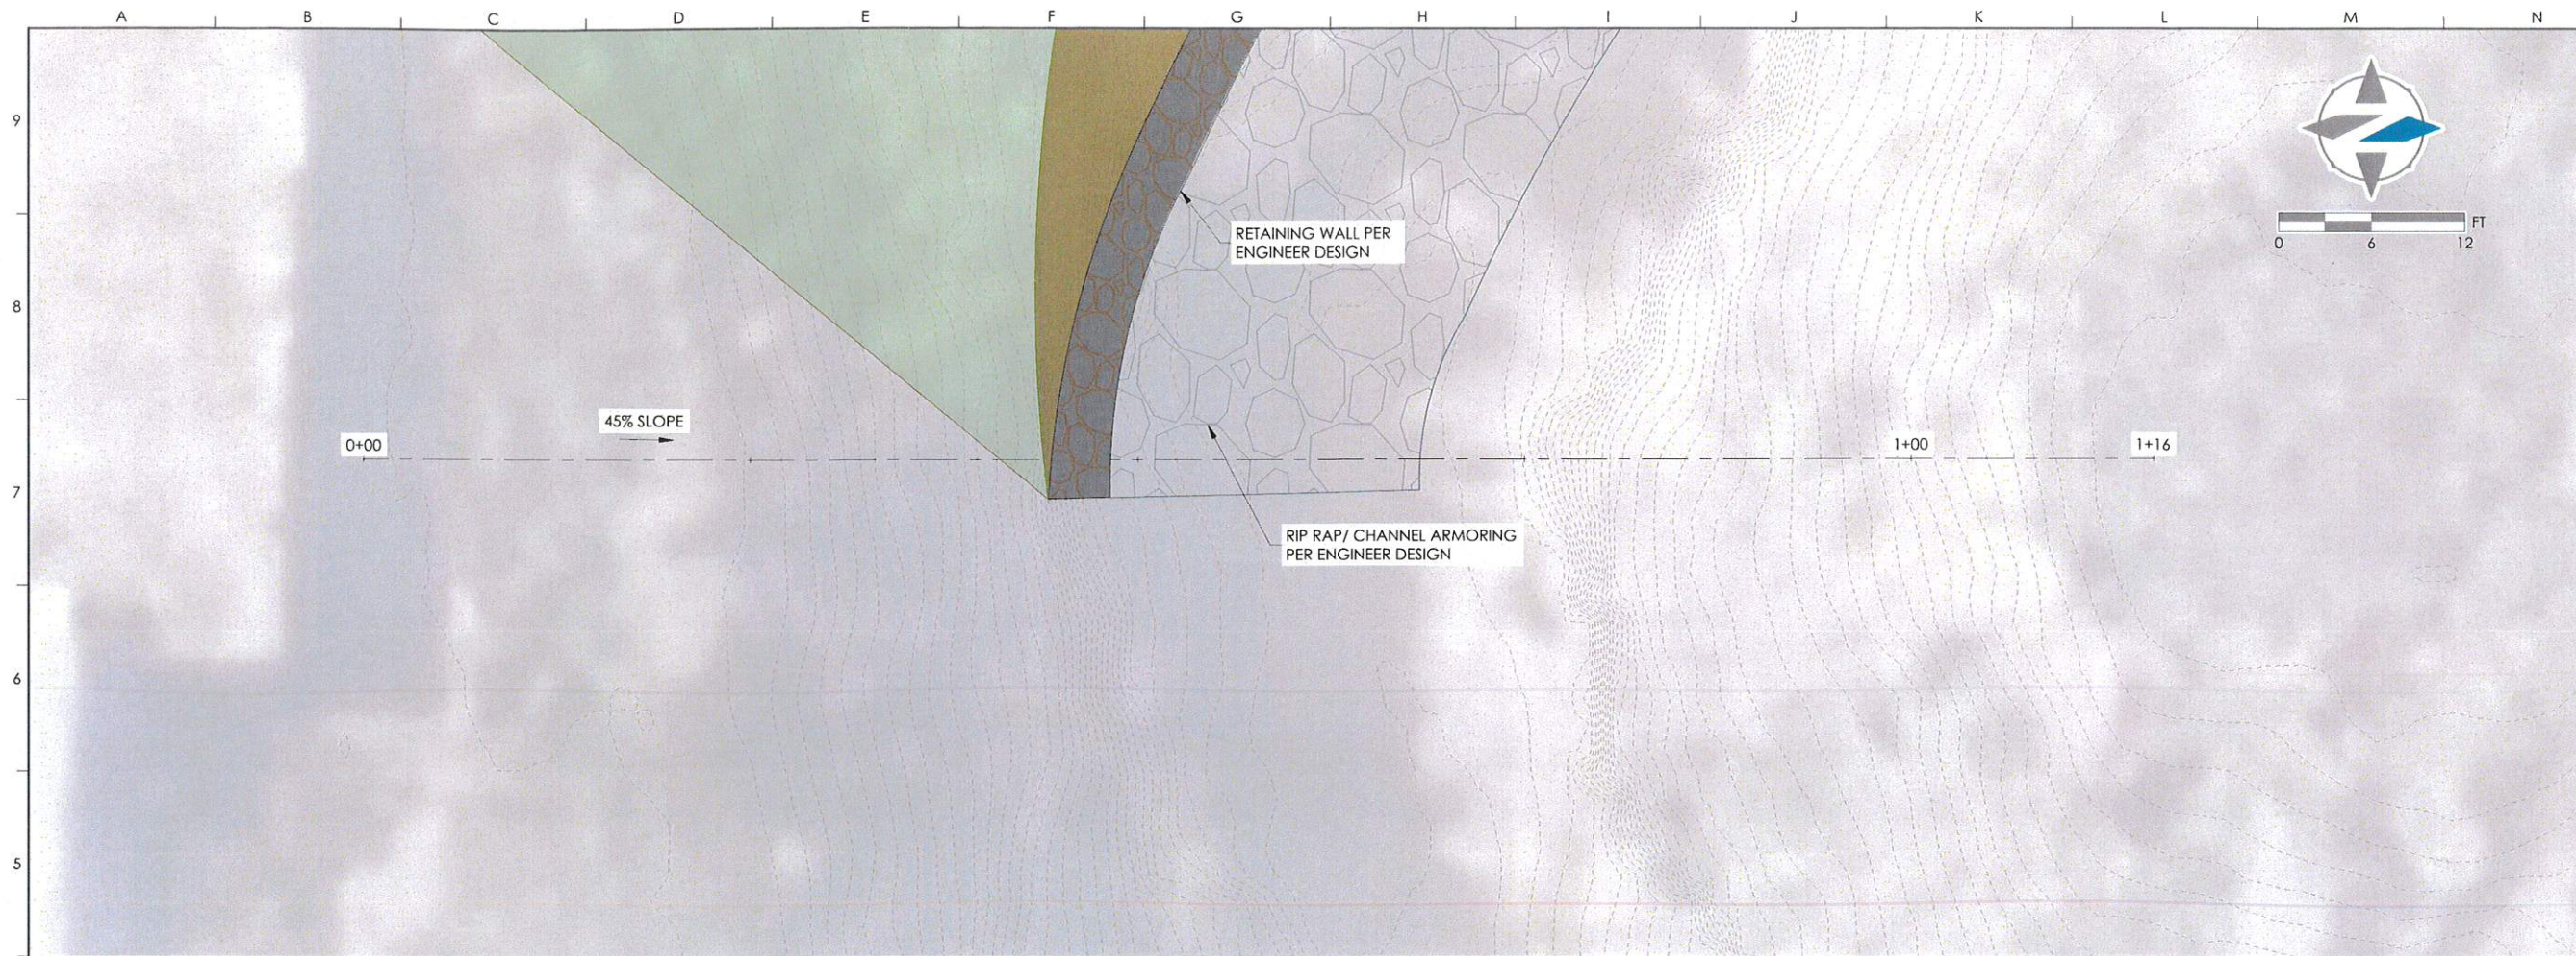

LEGAL NOTICE
THE INFORMATION CONTAINED IN THIS DRAWING WAS ASSEMBLED ACCORDING TO PRELIMINARY DATA AND ESTIMATES. SOME OF WHICH MAY BE INACCURATE. THIS DRAWING IS INTENDED TO SERVE AS A REFERENCE TO ASSIST WITH COORDINATION. IT SHALL NOT BE USED FOR CONSTRUCTION PURPOSES.


REVISIONS

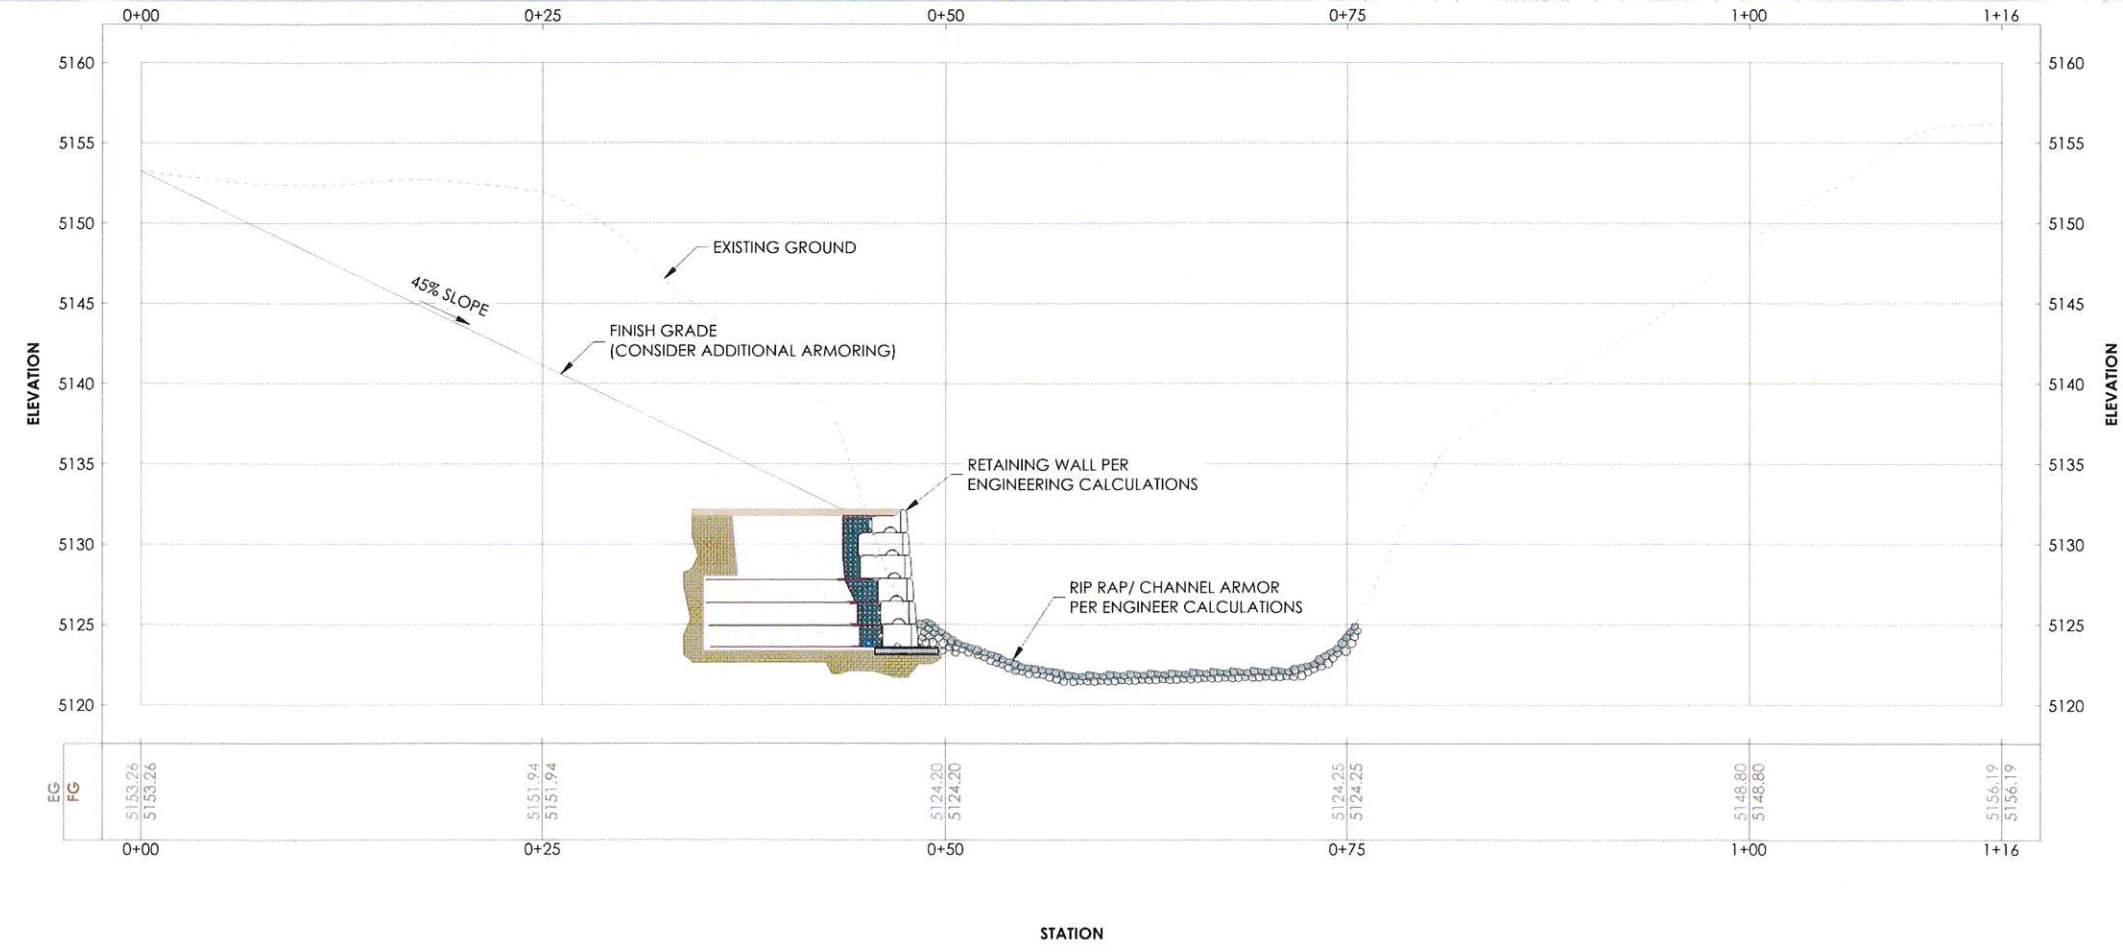

NOT FOR CONSTRUCTION

PROJECT
10 OCTOBER 2025
**1160 CANYON ST.
CONCEPTUAL SITE
DESIGN**


HD-SHCR-10-13-A

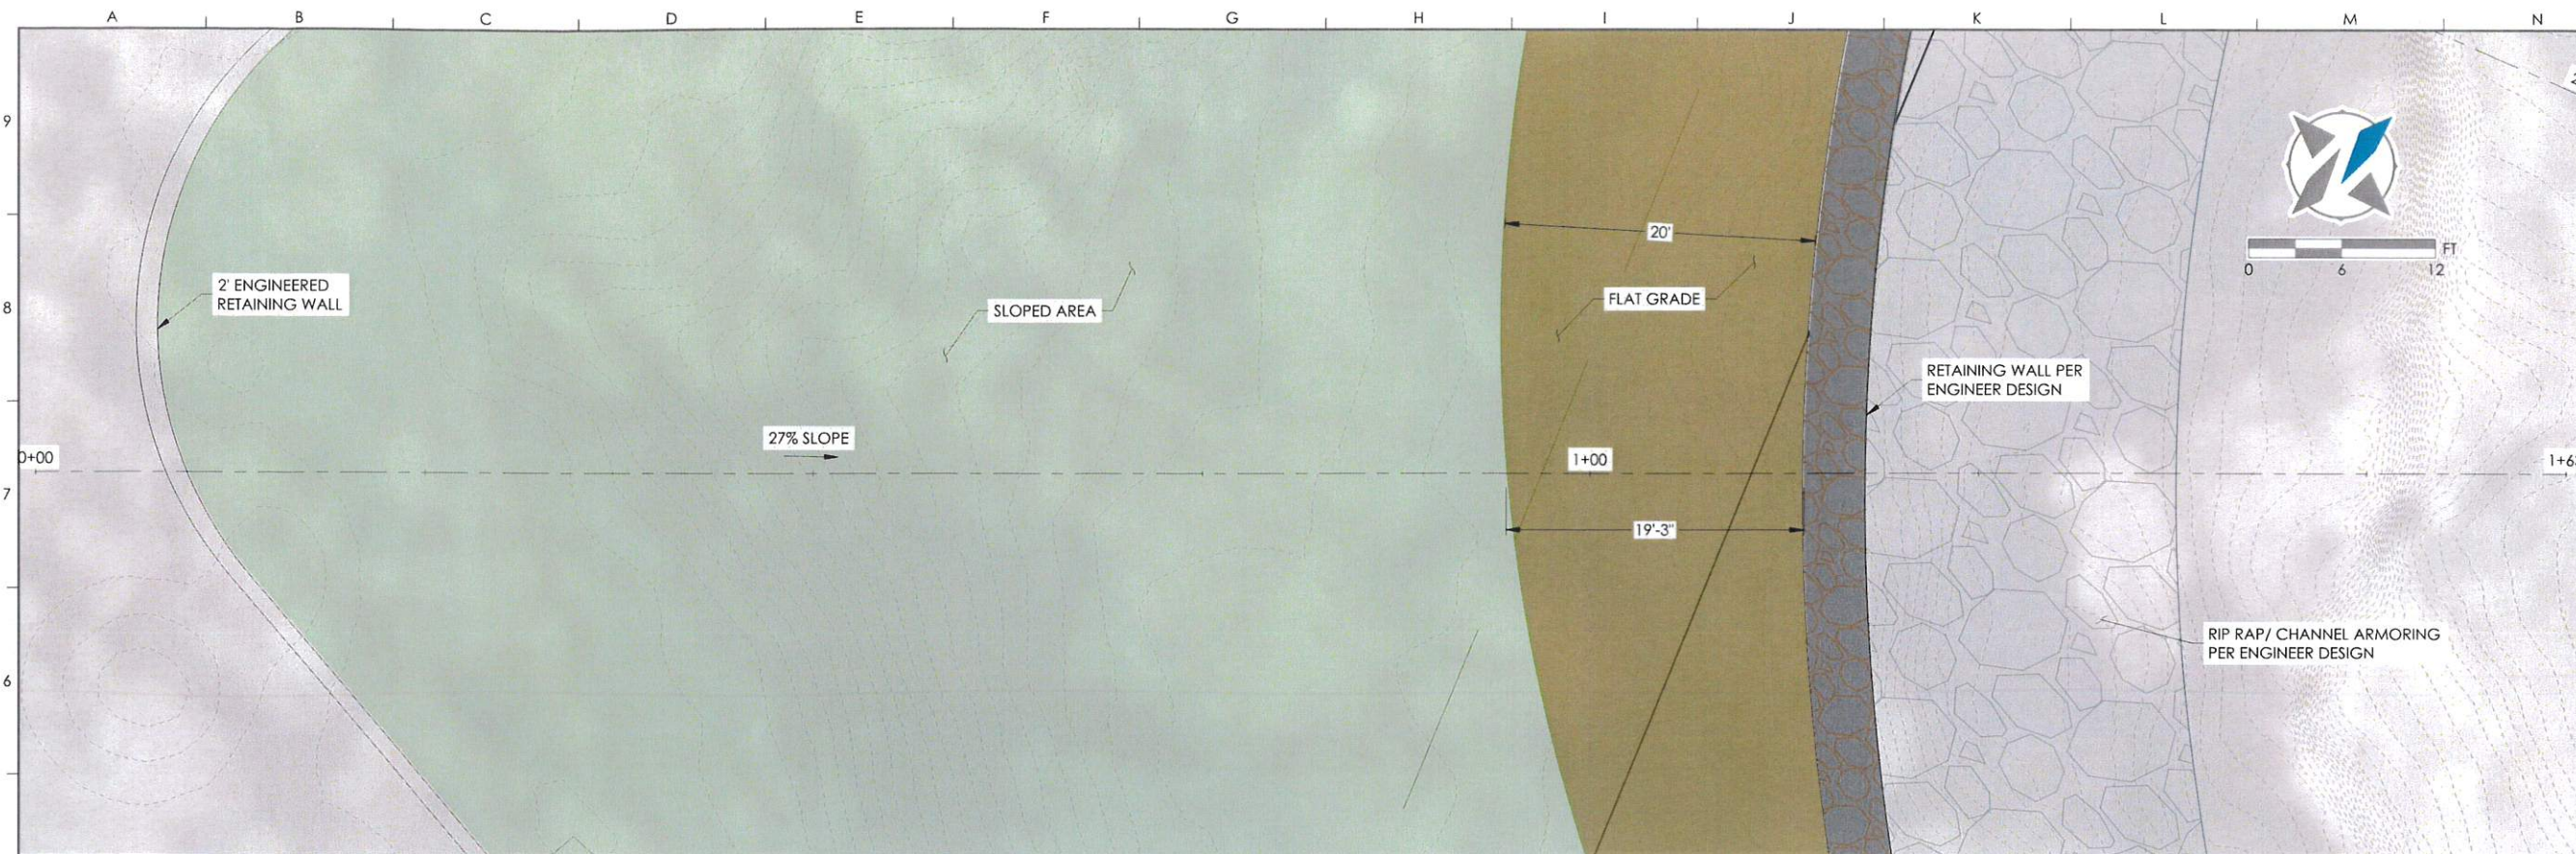

LEGAL NOTICE

THE INFORMATION CONTAINED IN THIS DRAWING WAS ASSEMBLED ACCORDING TO PRELIMINARY DATA AND ESTIMATES. SOME OF WHICH MAY BE INACCURATE. THIS DRAWING IS INTENDED TO SERVE AS A REFERENCE TO ASSIST WITH COORDINATION. IT SHALL NOT BE USED FOR CONSTRUCTION PURPOSES.

REVISIONS

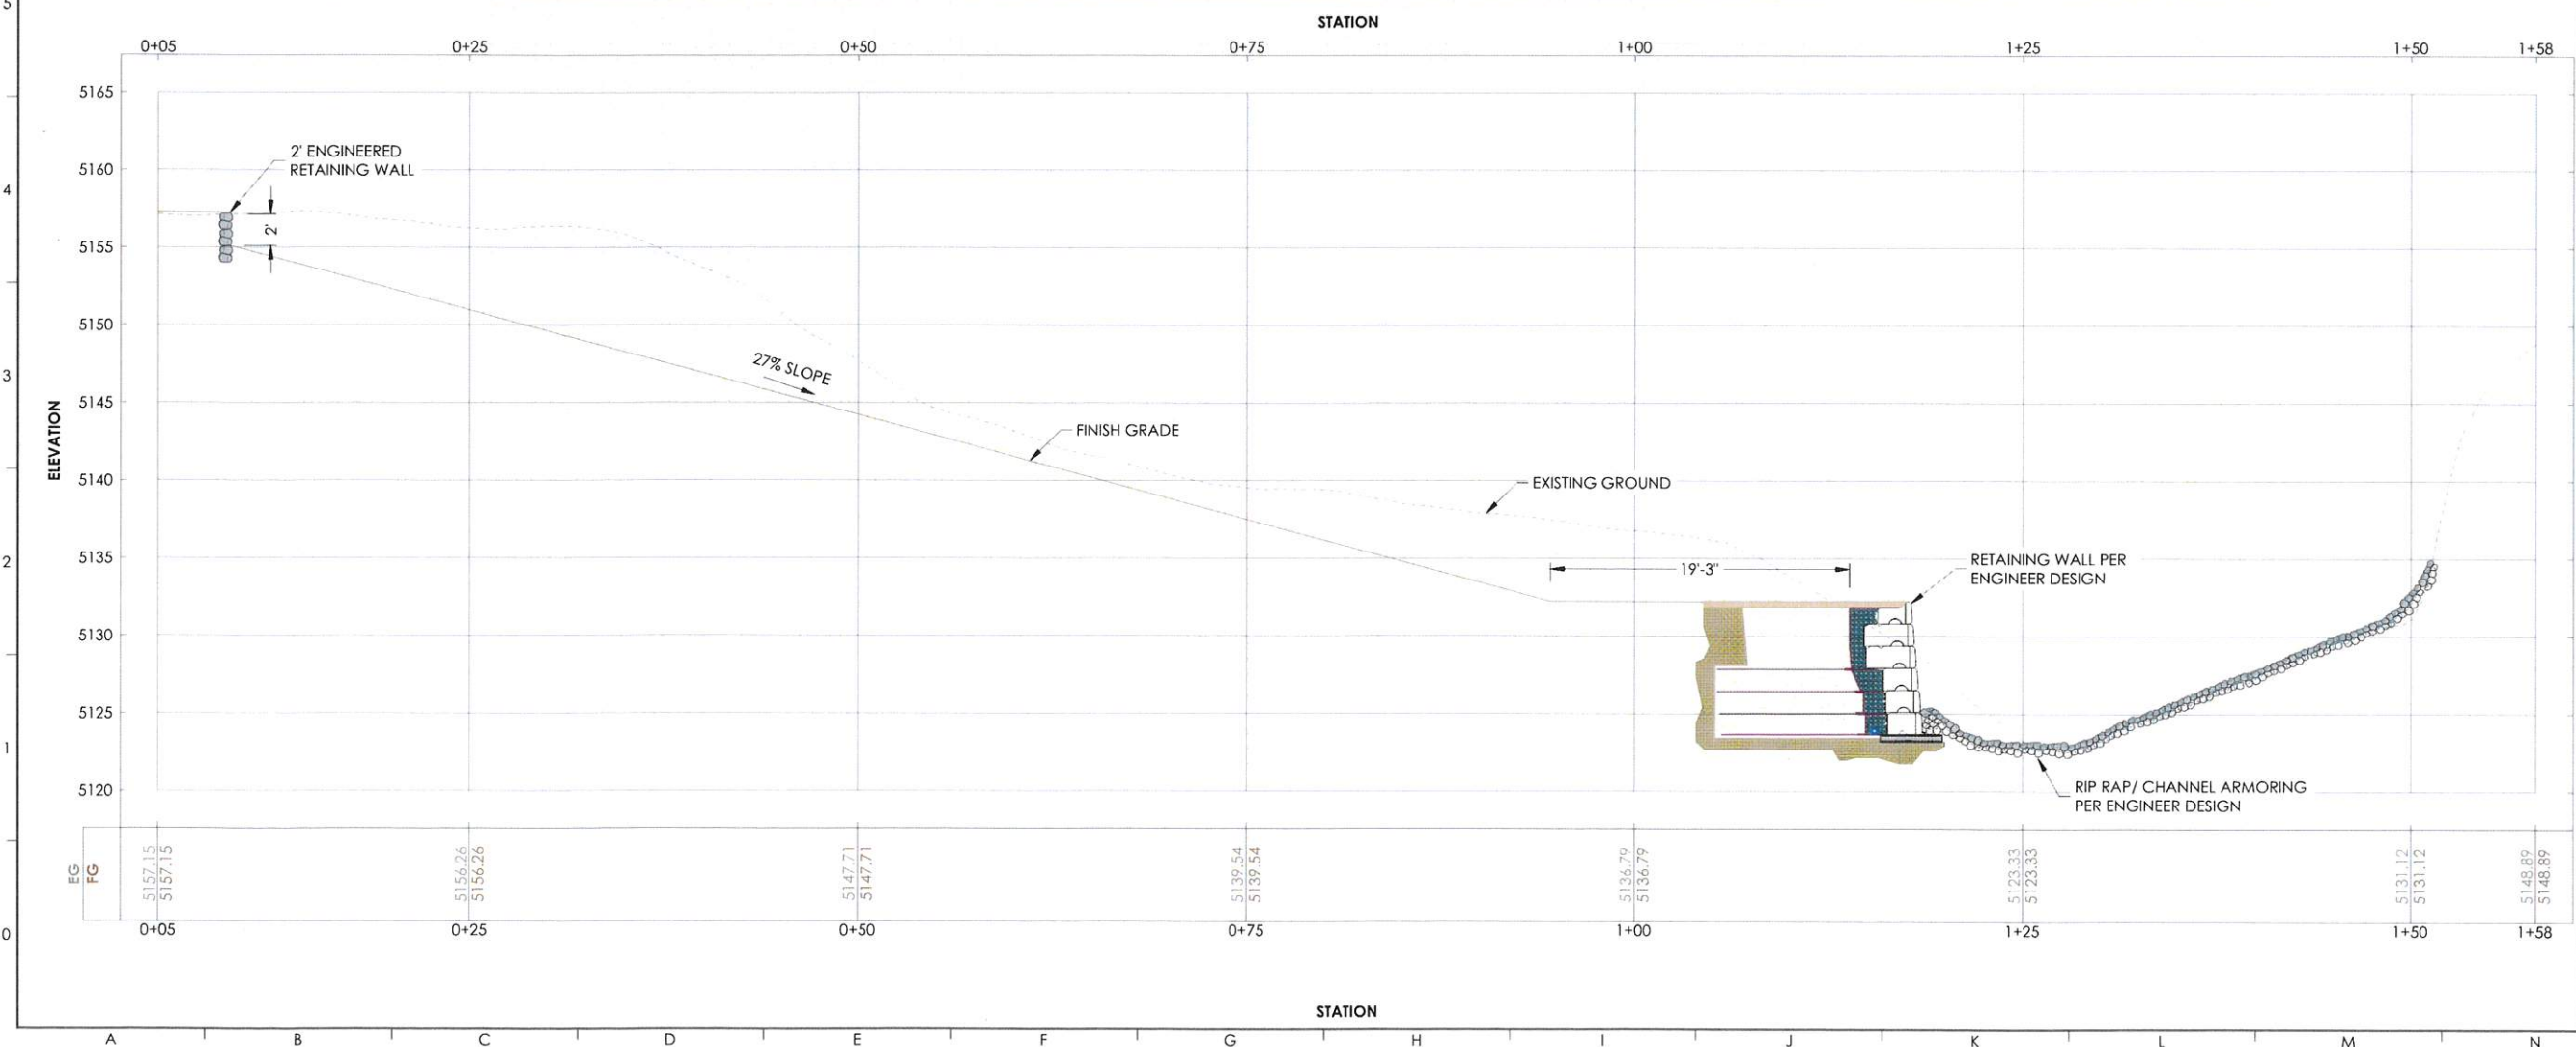


**NOT FOR
CONSTRUCTION**

PROJECT

10 OCTOBER 2025
**1160 CANYON ST.
CONCEPTUAL SITE
DESIGN**


HD-SHCR-10-13-A

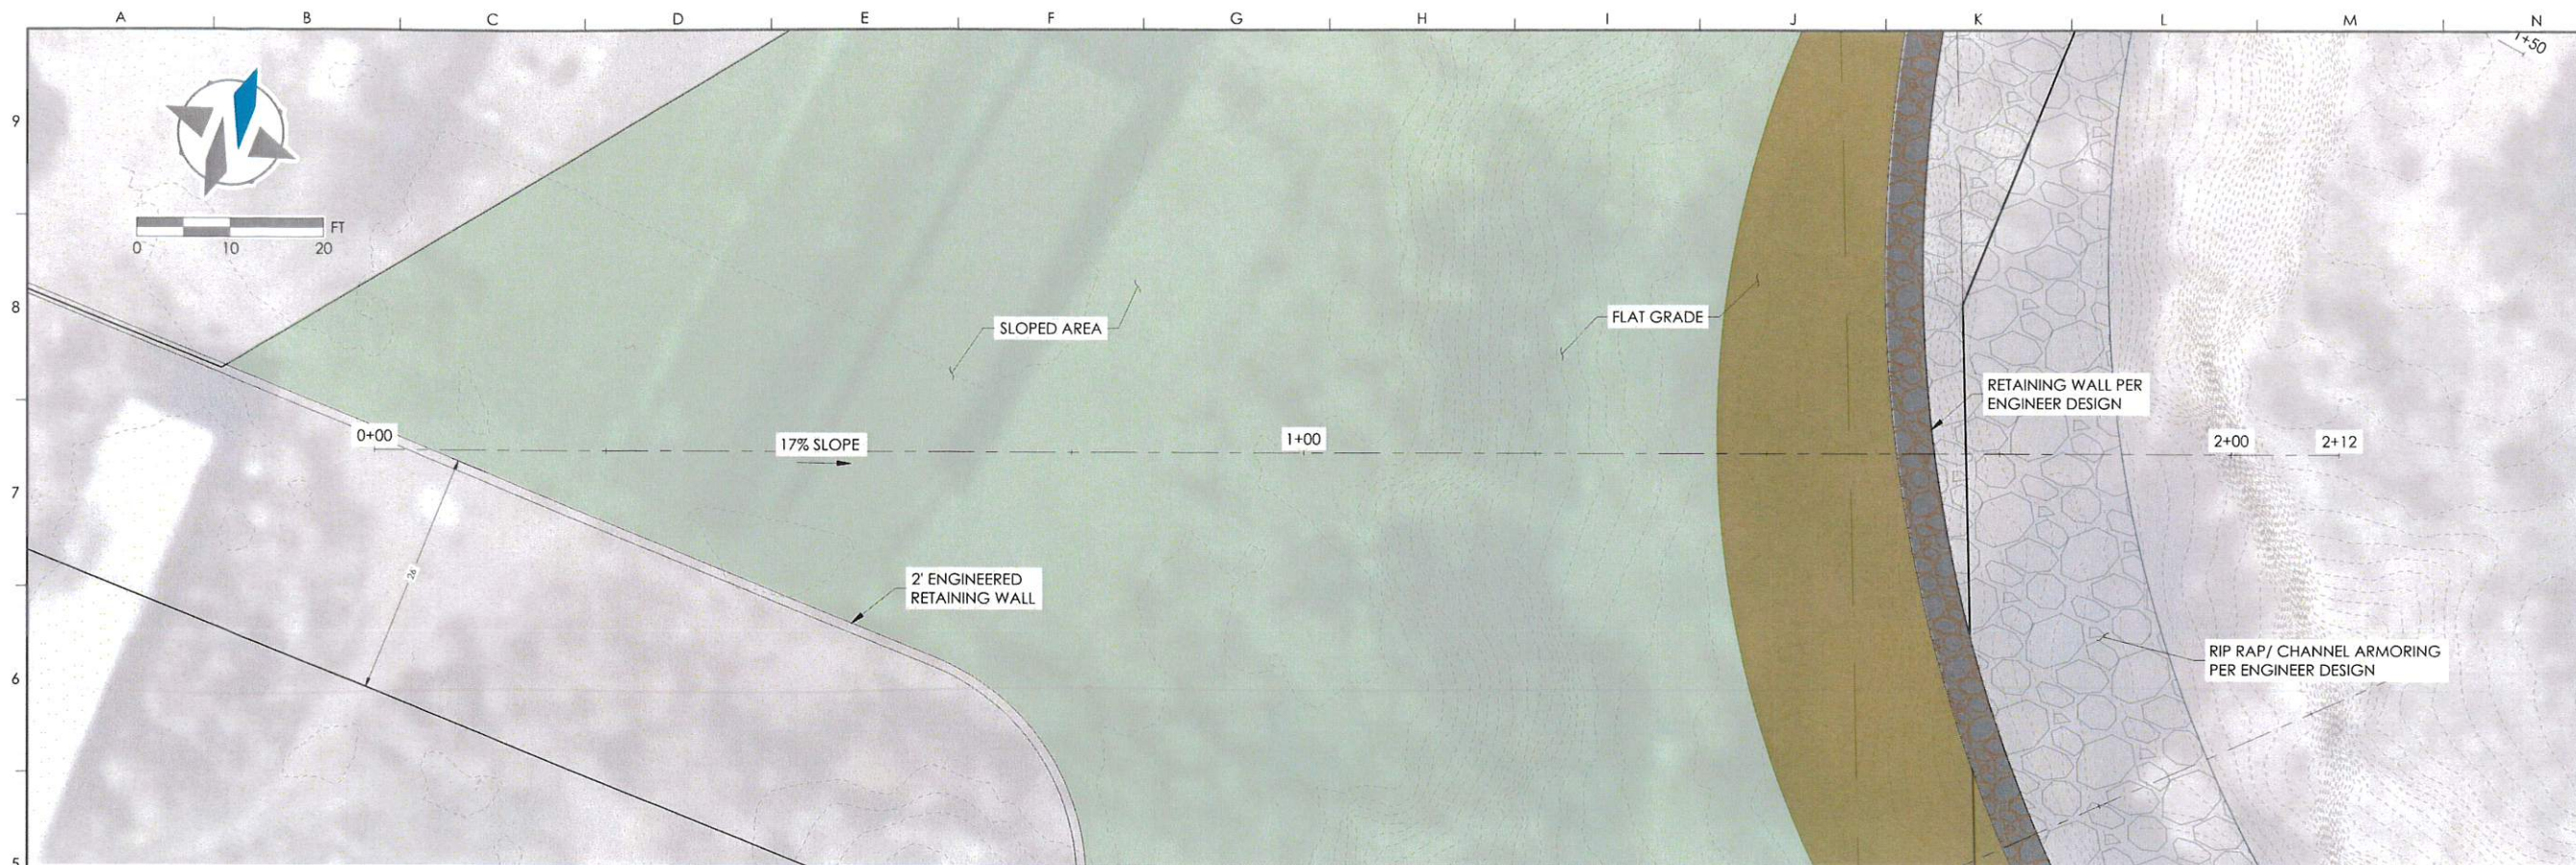

LEGAL NOTICE

THE INFORMATION CONTAINED IN THIS DRAWING WAS ASSEMBLED ACCORDING TO PRELIMINARY DATA AND ESTIMATES. SOME OF WHICH MAY BE INACCURATE. THIS DRAWING IS INTENDED TO SERVE AS A REFERENCE TO ASSIST WITH COORDINATION. IT SHALL NOT BE USED FOR CONSTRUCTION PURPOSES.

REVISIONS


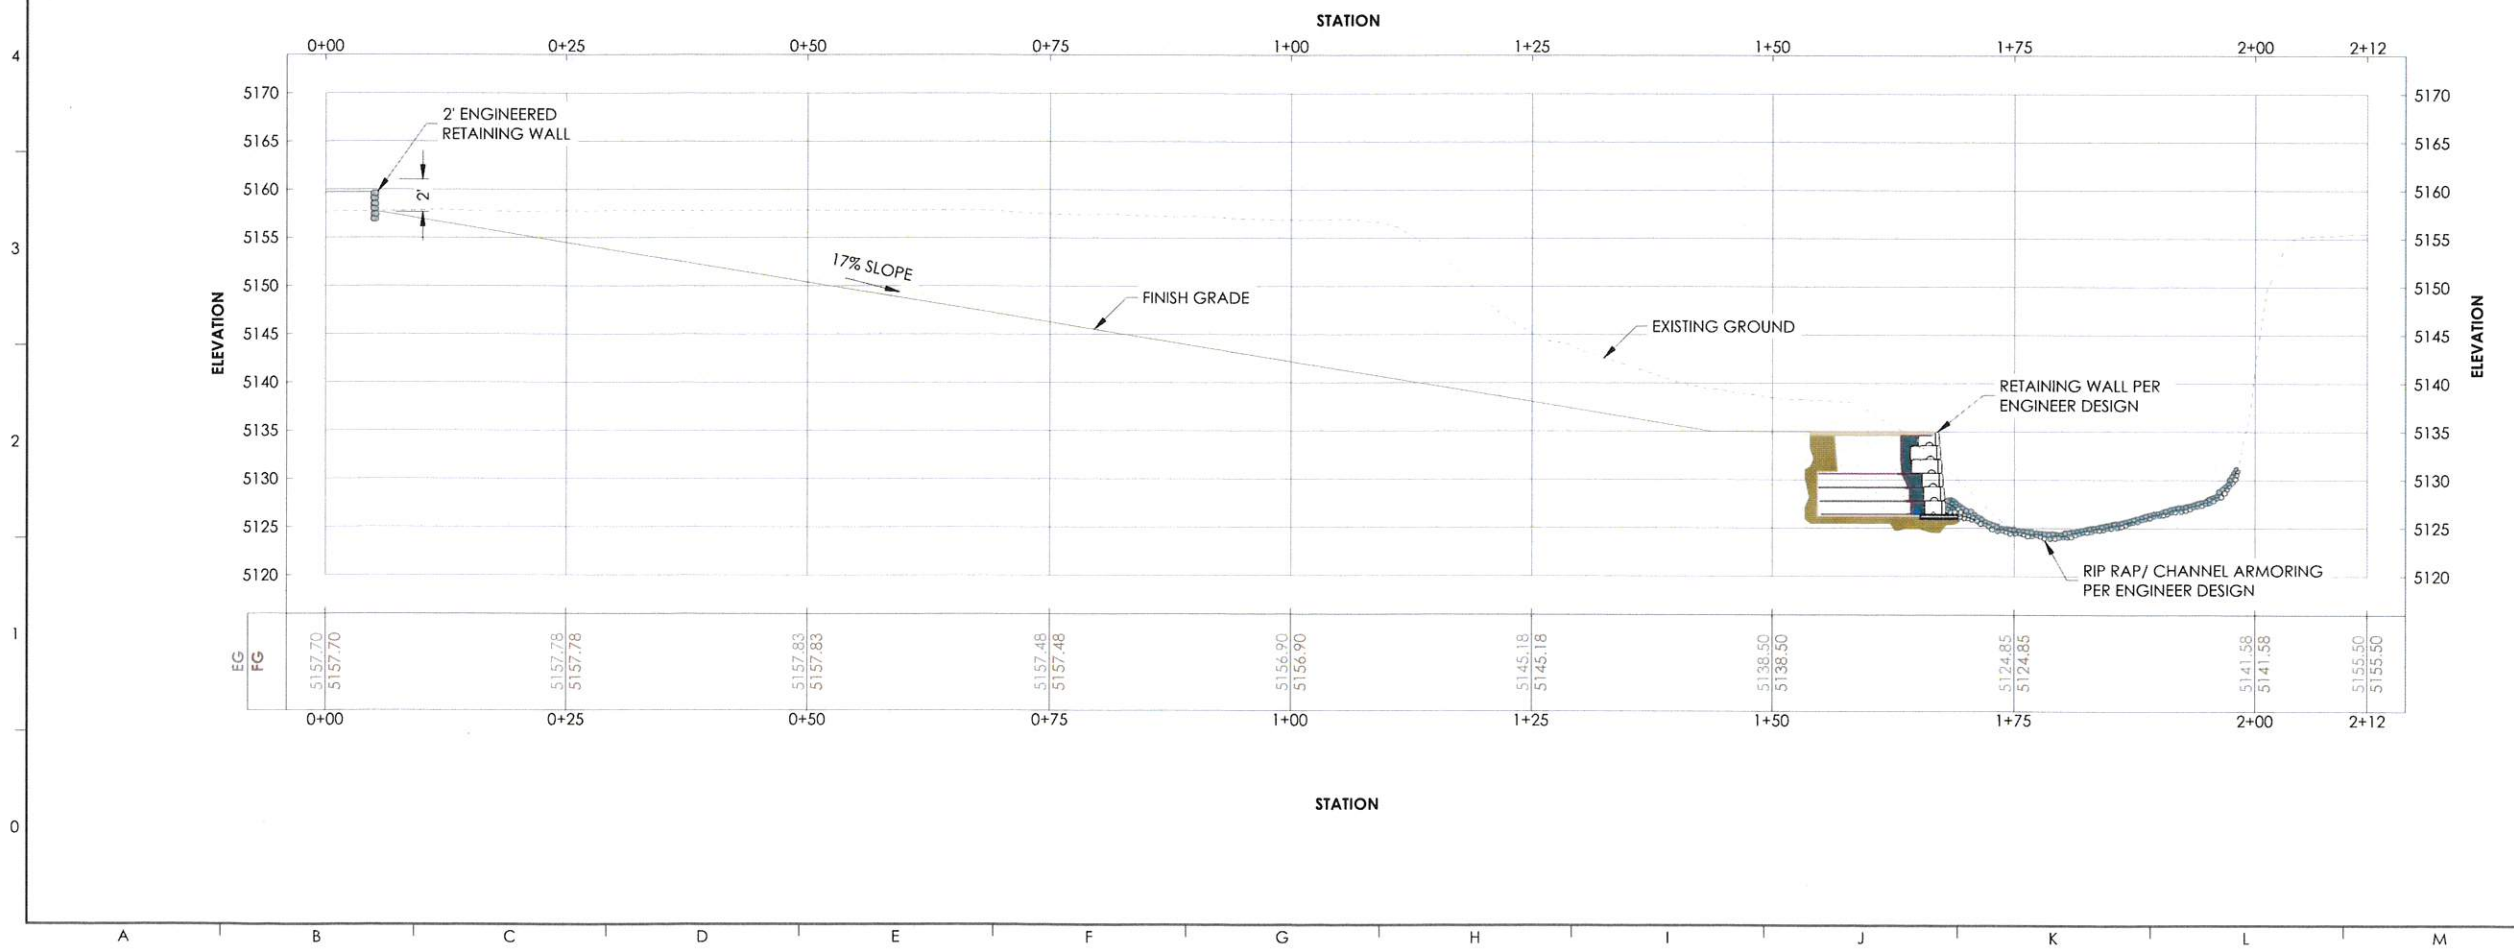


NOT FOR CONSTRUCTION

PROJECT

10 OCTOBER 2025
**1160 CANYON ST.
CONCEPTUAL SITE
DESIGN**

HD-SHCR-10-13-A

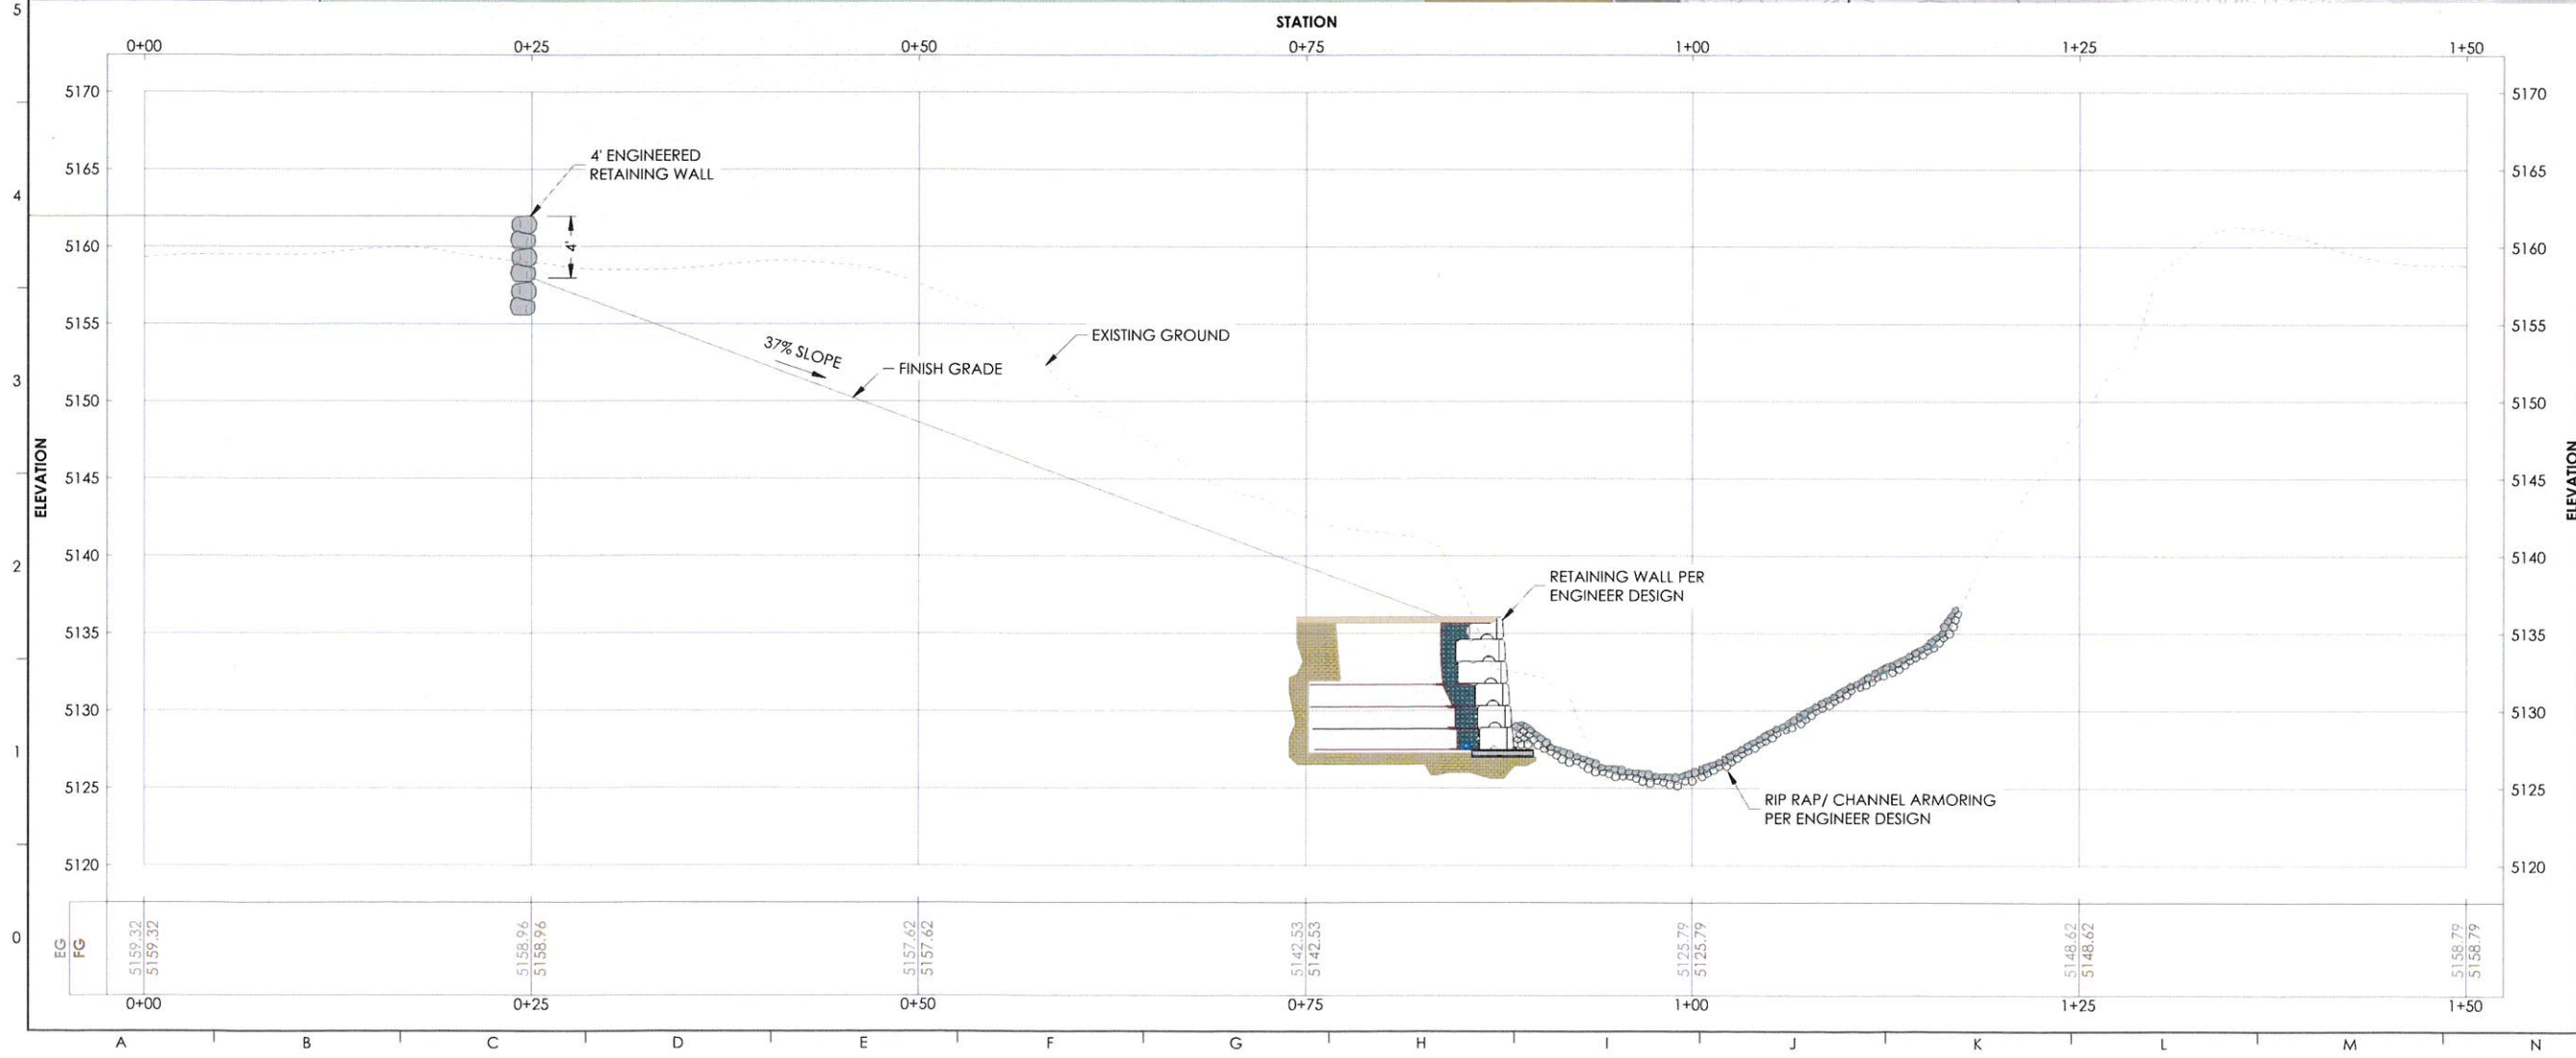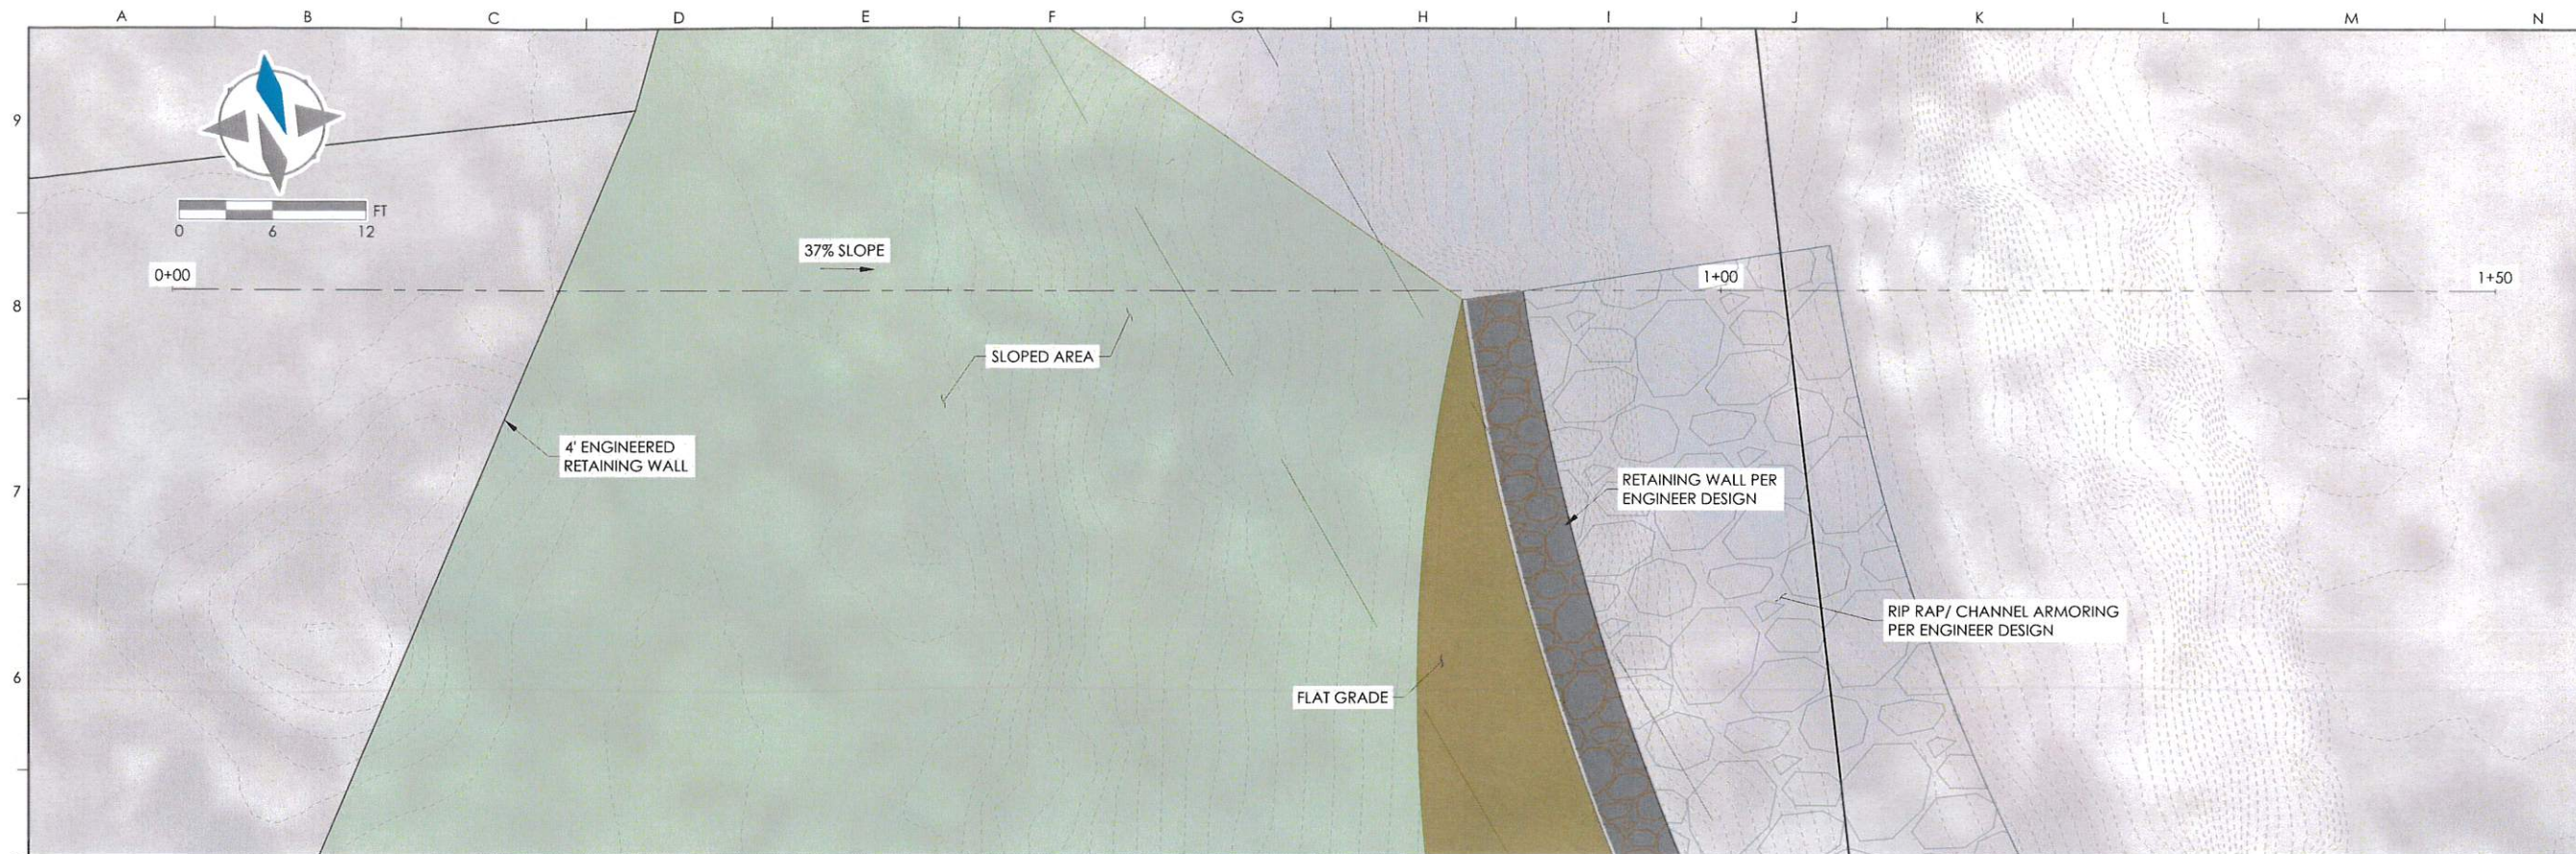

LEGAL NOTICE

THE INFORMATION CONTAINED IN THIS DRAWING WAS ASSEMBLED ACCORDING TO PRELIMINARY DATA AND ESTIMATES, SOME OF WHICH MAY BE INACCURATE. THIS DRAWING IS INTENDED TO SERVE AS A REFERENCE TO ASSIST WITH COORDINATION. IT SHALL NOT BE USED FOR CONSTRUCTION PURPOSES.

REVISIONS

NOT FOR CONSTRUCTION

PROJECT

10 OCTOBER 2025
**1160 CANYON ST.
CONCEPTUAL SITE
DESIGN**

HD-SHCR-10-13-A