

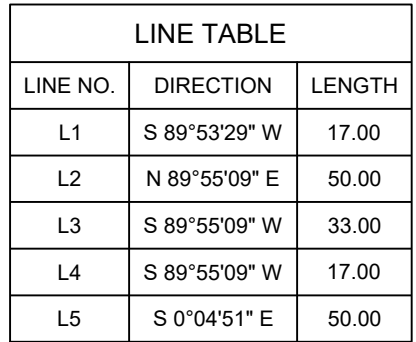


LOCATED IN
NW 1/4 OF SECTION 33, TOWNSHIP 43 SOUTH, RANGE 10 WEST,
SALT LAKE BASE AND MERIDIAN
WASHINGTON COUNTY - HILDALE, UTAH

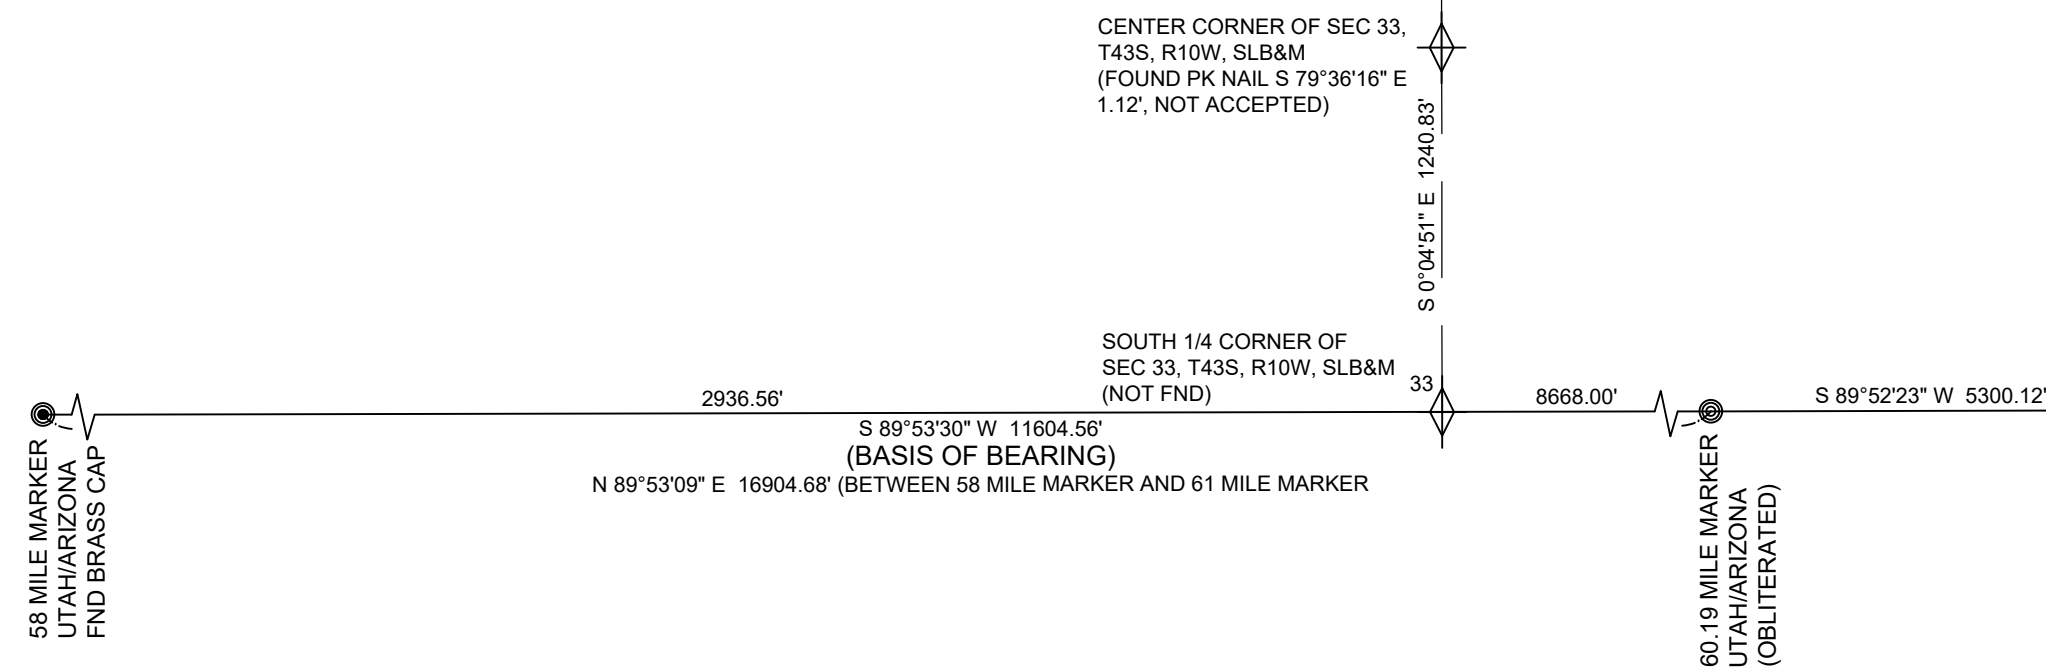

CURVE TABLE					
CURVE NO.	LENGTH	RADIUS	DELTA	CHORD BEARING	CHORD LENGTH
C1	61.19'	50.00'	70°07'23"	S 34°51'11" W	57.45'
C2	33.63'	50.00'	38°32'23"	S 89°17'04" W	33.00'
C3	111.67'	50.00'	128°11'54"	N 7°20'47" W	89.96'
C4	24.81'	25.00'	56°51'41"	S 28°19'20" W	23.80'
C5	78.48'	50.00'	89°55'45"	S 44°51'17" W	70.67'
C6	73.26'	50.00'	83°56'52"	S 41°59'01" E	66.88'
C7	36.60'	25.00'	83°52'36"	N 42°01'09" W	33.42'

	SECTIONAL MONUMENTATION (FOUND: TYPE, DATE, AGENCY AND LOCATION ETC. AS SHOWN ON THE PLAT)
	CALCULATED POSITION AS PER BLM DEPENDANT RESURVEY DATED 1996
	STATE LINE MILE POST 3" BRASS CAP
	STATE LINE MILE MARKER (OBLITERATED, NOT FOUND)
	CLASS 2 (REBAR & ALUM. CAP) MONUMENT SET WITH THIS PLAT
	ALL BOUNDARY AND PROPERTY (LOT) CORNERS TO BE SET WITH 5/8" REBAR AND CAP STAMPED CIVIL SCIENCE SURVEYORS, UNLESS OTHERWISE SPECIFIED ON THE PLAT.
	LOT LINE
	STREET CENTERLINE
	SECTION LINE
	QUARTER SECTION LINE
	1/16TH SECTION LINE
	PUBLIC UTILITY & DRAINAGE EASEMENT
	EASEMENT LINE (SEE NOTES)
	FEMA FLOOD ZONE A AS SHOWN ON FIRM# 49053 C1165G, PANEL 1165 OF 1225, APRIL 2, 2009

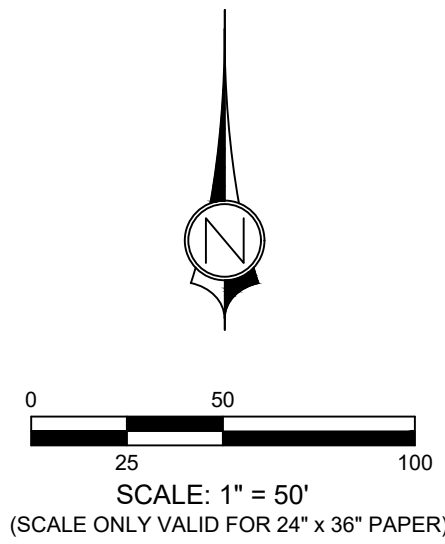

SHORT CREEK SUBDIVISION #3 PARTIALLY AMENDED "A"
(AMENDING LOTS 9, 10, 11, 41, 42, 43, 44 & 45)
LOCATED IN
NW 1/4 OF SECTION 33, TOWNSHIP 43 SOUTH,
RANGE 10 WEST, SALT LAKE BASE & MERIDIAN

1453 S. DIXIE DRIVE, SUITE 150
ST. GEORGE, UT 84770
435.986.0100



PROJ. #: IF 23118
DRAWN BY: PJW
DATE: 6-26-2023
CHECKED BY: TWS
SCALE OF SHEET HOR SCALE: 1" = 5'
SHEET 2 — OF — 2