



STUDIO V ARCHITECTS 800 E CAMPBELL RD., SUITE 202 RICHARDSON, TEXAS 75081



VICINITY MAP


HOTWORX STUDIO IL0040

2000 W 183 ST, HOMEWOOD, IL 60430

ISSUE:

REV_00

10/06/25

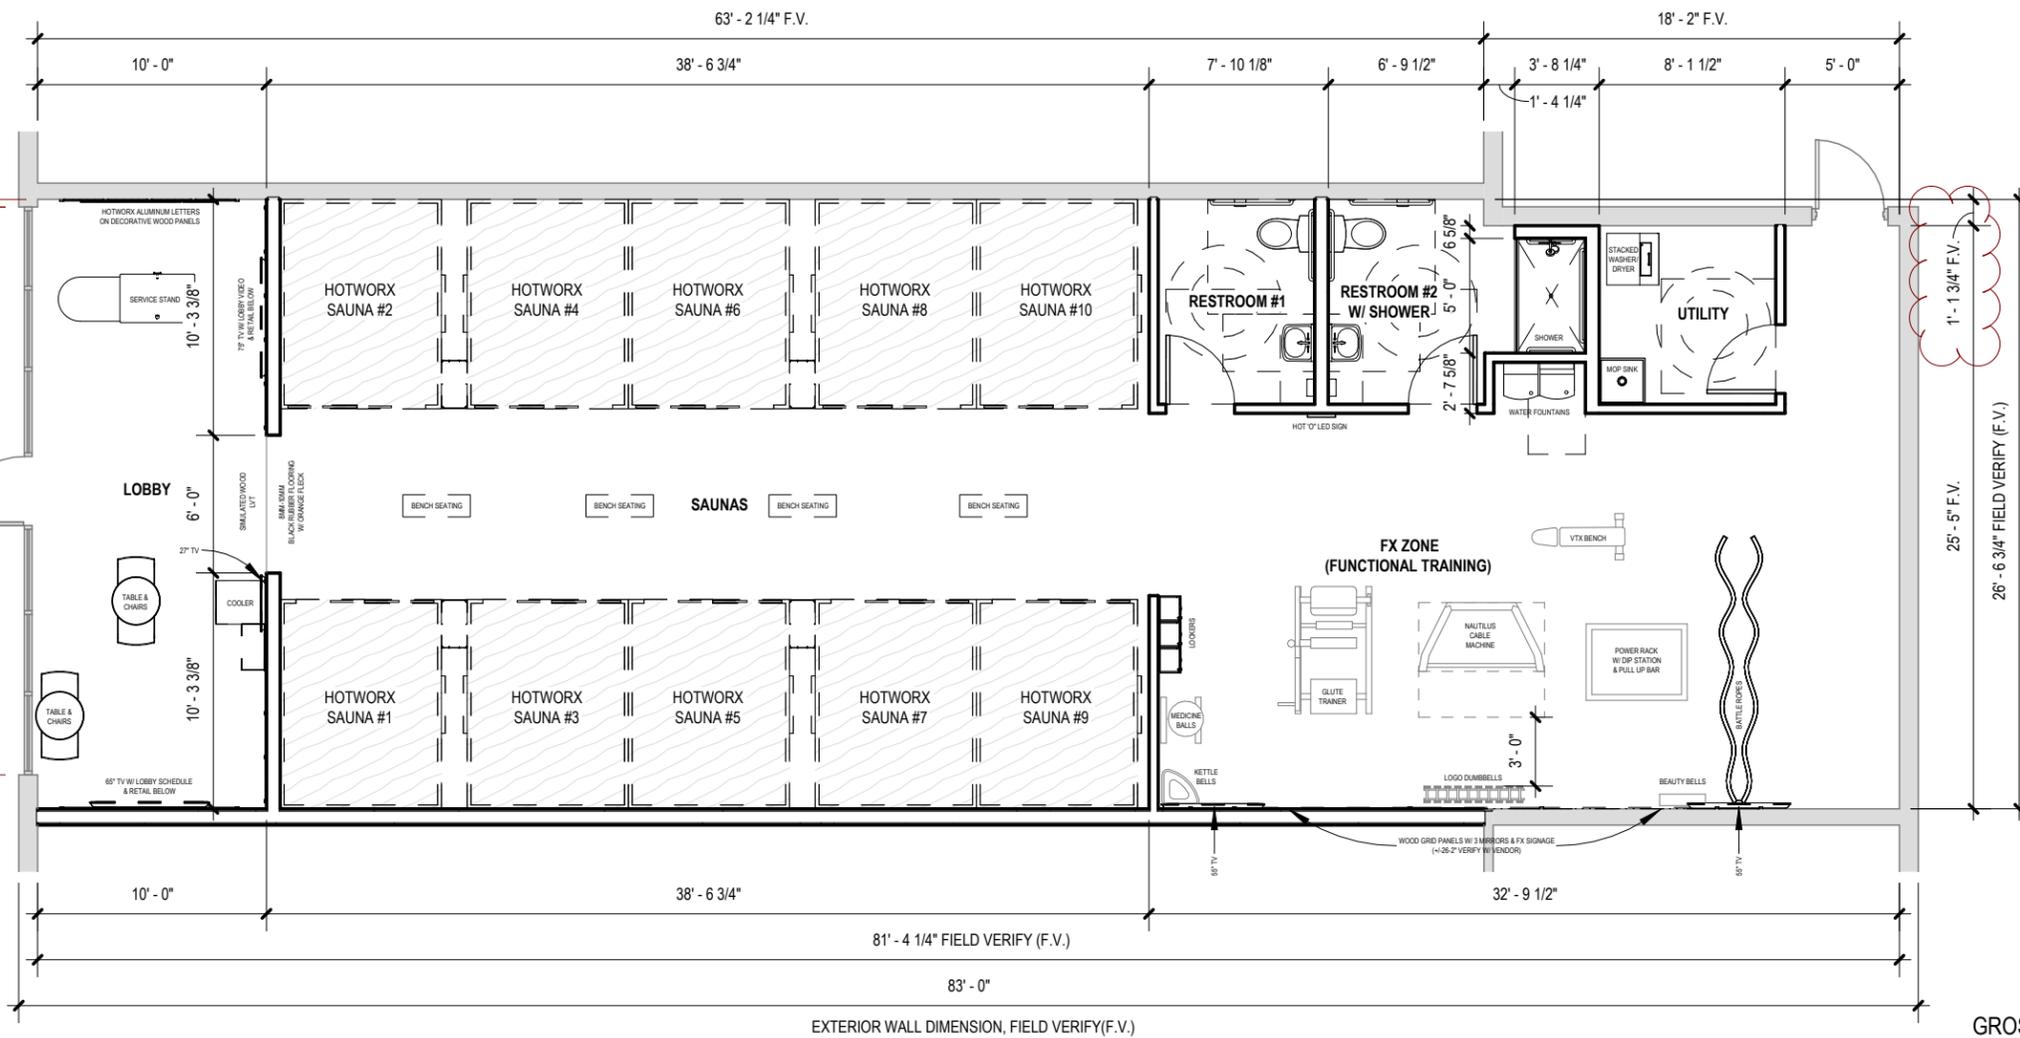

GROSS AREA: +/- 2251 sq. ft.
NET AREA: +/- 2156 sq. ft.

PLAN NOTES

I HEREBY ACKNOWLEDGE THE FOLLOWING:

I HAVE VERIFIED THAT ALL INFORMATION IN THIS PRELIMINARY DESIGN PLAN INCLUDING BUT NOT LIMITED TO THE DIMENSIONS DISPLAYED IN THIS FILE HAVE BEEN CHECKED AND ARE ACCURATE.

I AUTHORIZE THE DESIGNER TO COMPLETE THE CONSTRUCTION DRAWINGS BASED ON THIS APPROVED PRELIMINARY DESIGN PLAN.

IF CHANGES ARE REQUIRED TO A CONSTRUCTION DOCUMENTS AFTER THE APPROVAL OF THE PRELIMINARY DESIGN PLAN, THE ARCHITECT MAY BE ENTITLED TO ADDITIONAL SERVICES AS OUTLINED IN THE ARCHITECTURAL SERVICE PROPOSAL.

SIGNATURE: _____

DATE: _____

PRELIMINARY DESIGN PLAN

SCALE: 1/8" = 1'-0"