


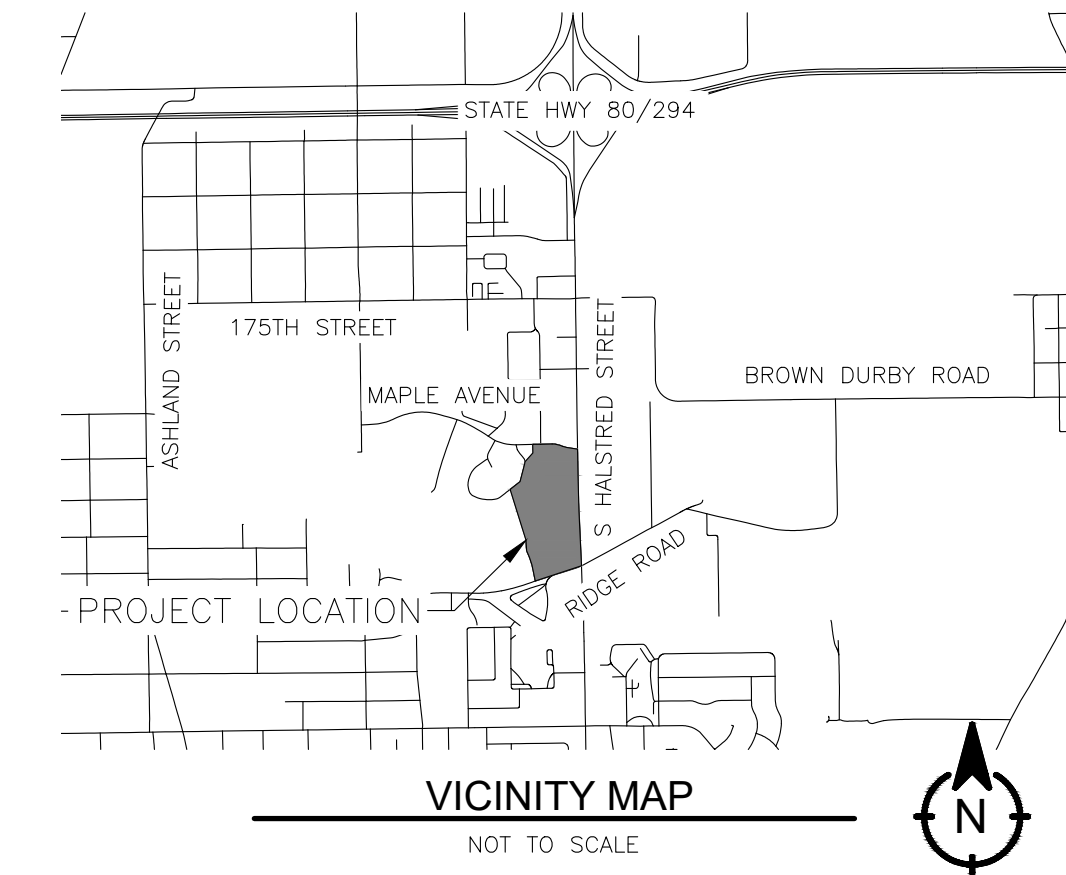

PROJECT INFO:

PROJECT LOCATION: 17750, 17800, 1783, 17852, 17928, 17932, 17936, 17940, 17944, 17952, 17956, AND 17960 SOUTH HALSTED STREET
HOMewood, IL 60481

BEING A RESUBDIVISION OF PART OF THE EAST HALF OF
SECTION 32, TOWNSHIP 36 NORTH, RANGE 14 EAST OF THE
THIRD PRINCIPAL MERIDIAN IN COOK COUNTY, ILLINOIS.

APN: 29-32-200-059, 095, 096 & 097 AND
29-32-401-032, 034, 035 & 036

PROJECT OWNER: MOISCE BELINOW
EMBEL MANAGEMENT CORPORATION
9350 WILSHIRE BLVD SUITE 323
BEVERLY HILLS, CA 90212

PREPARED BY: VANG INC CONSULTING ENGINEERS
4010 N. CHESTNUT AVE STE #101
FRESNO, CA 93726

BASIS OF BEARINGS:

THE BASIS OF BEARING IS ILLINOIS STATE PLANE
EASTERN ZONE, NORTH AMERICAN DATUM 1983, (NAD
'83 (2011)) GEOID 18.

BENCHMARK:




TBM SMN 2288
ELEVATION: 623.60' (NAVD 88)

TBM SRC LP BASE 7
ELEVATION: 626.59' (NAVD 88)

TBM SMN 2283
ELEVATION: 626.59' (NAVD 88)

TBM SMN 2286
ELEVATION: 624.80' (NAVD 88)

TBM SMN 2285
ELEVATION: 624.88' (NAVD 88)

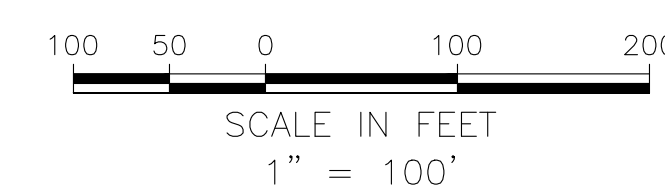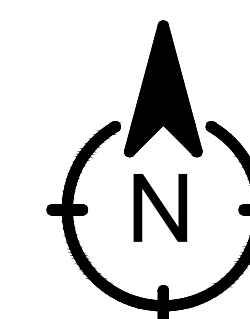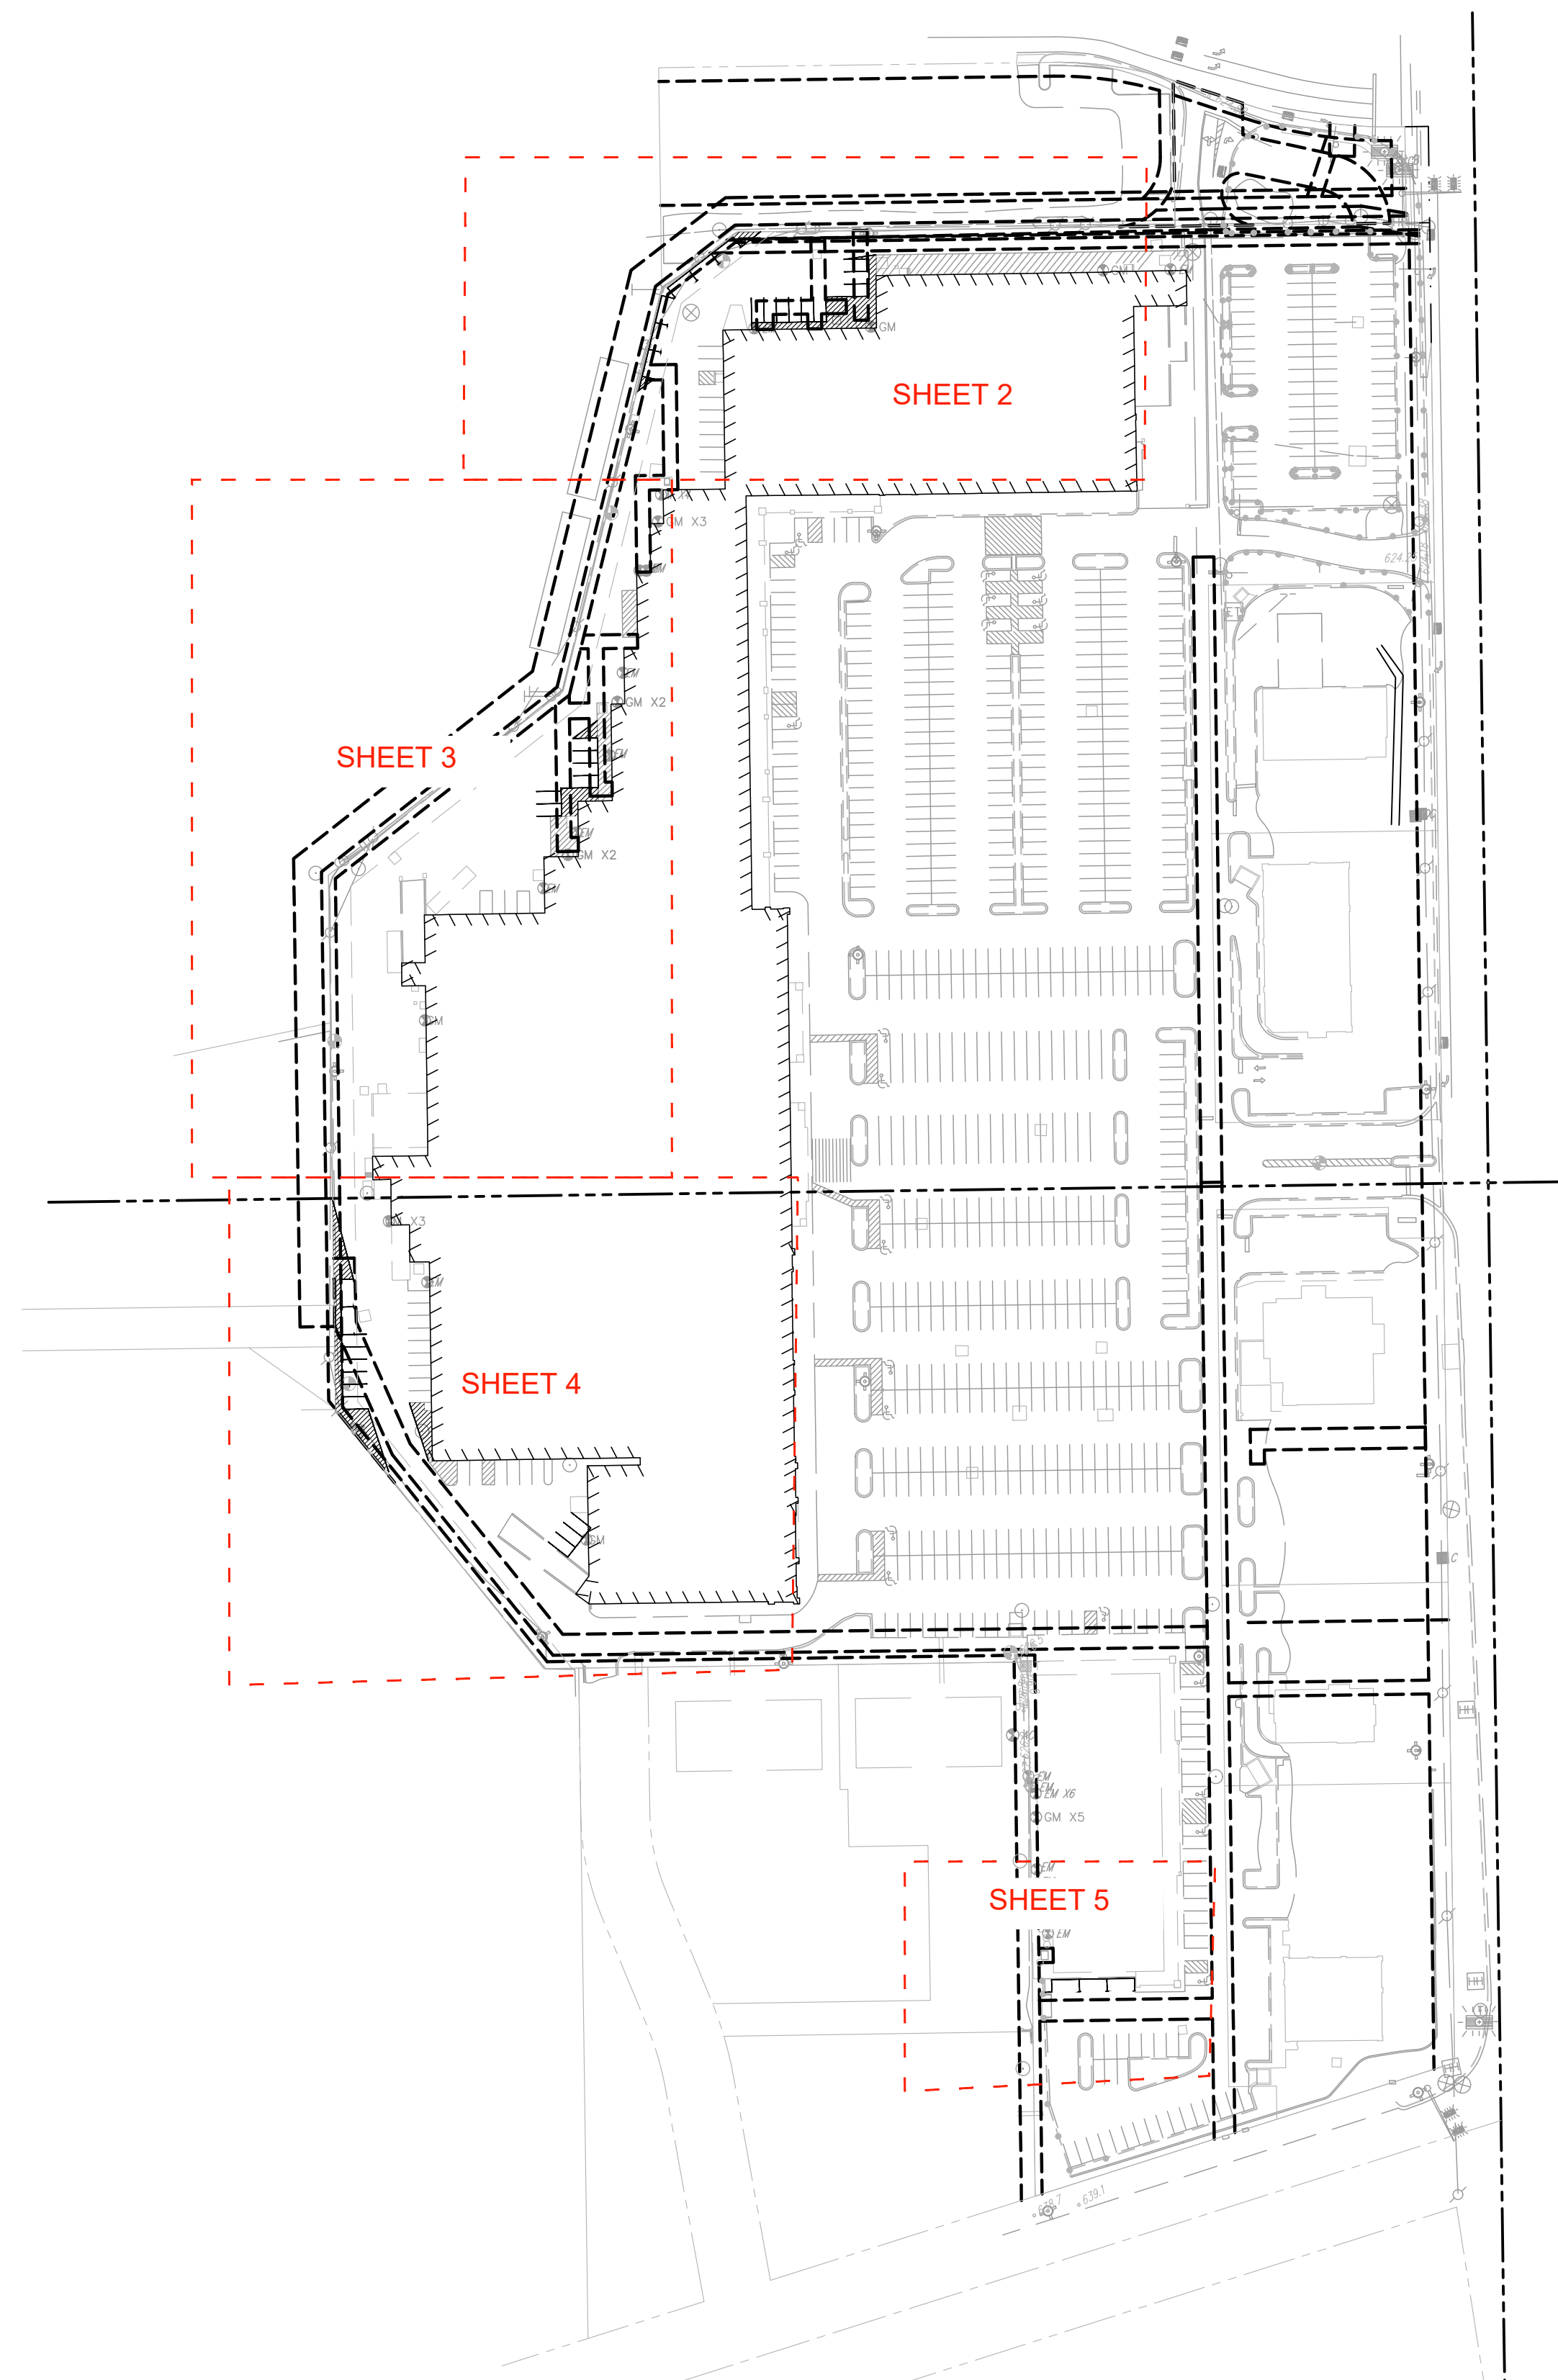

REVISIONS		
NO.	DATE	BY

4010 N CHESTNUT
LAGONAL AVE STE 101
FRESNO, CA 93726
(559) 775-0023
FAX: (559) 775-0016
WWW.VICE-ENGR.COM



WASHINGTON PARK PLAZA
STRIPING PLAN

ILLINOIS

CITY OF HOMEWOOD

DATE:
10/27/2025

PROJ. ENGR
LSV

PROJ. MNGR
KYV

PREPARED FOR

**MOISE BELINOW
EMBEL MANAGEMENT
CORPORATION
9350 WILSHIRE BLVD
SUITE 323
BEVERLY HILLS, CA
90212**




SHEET NO.

1 / 5


PROJECT
NUMBER

25-061

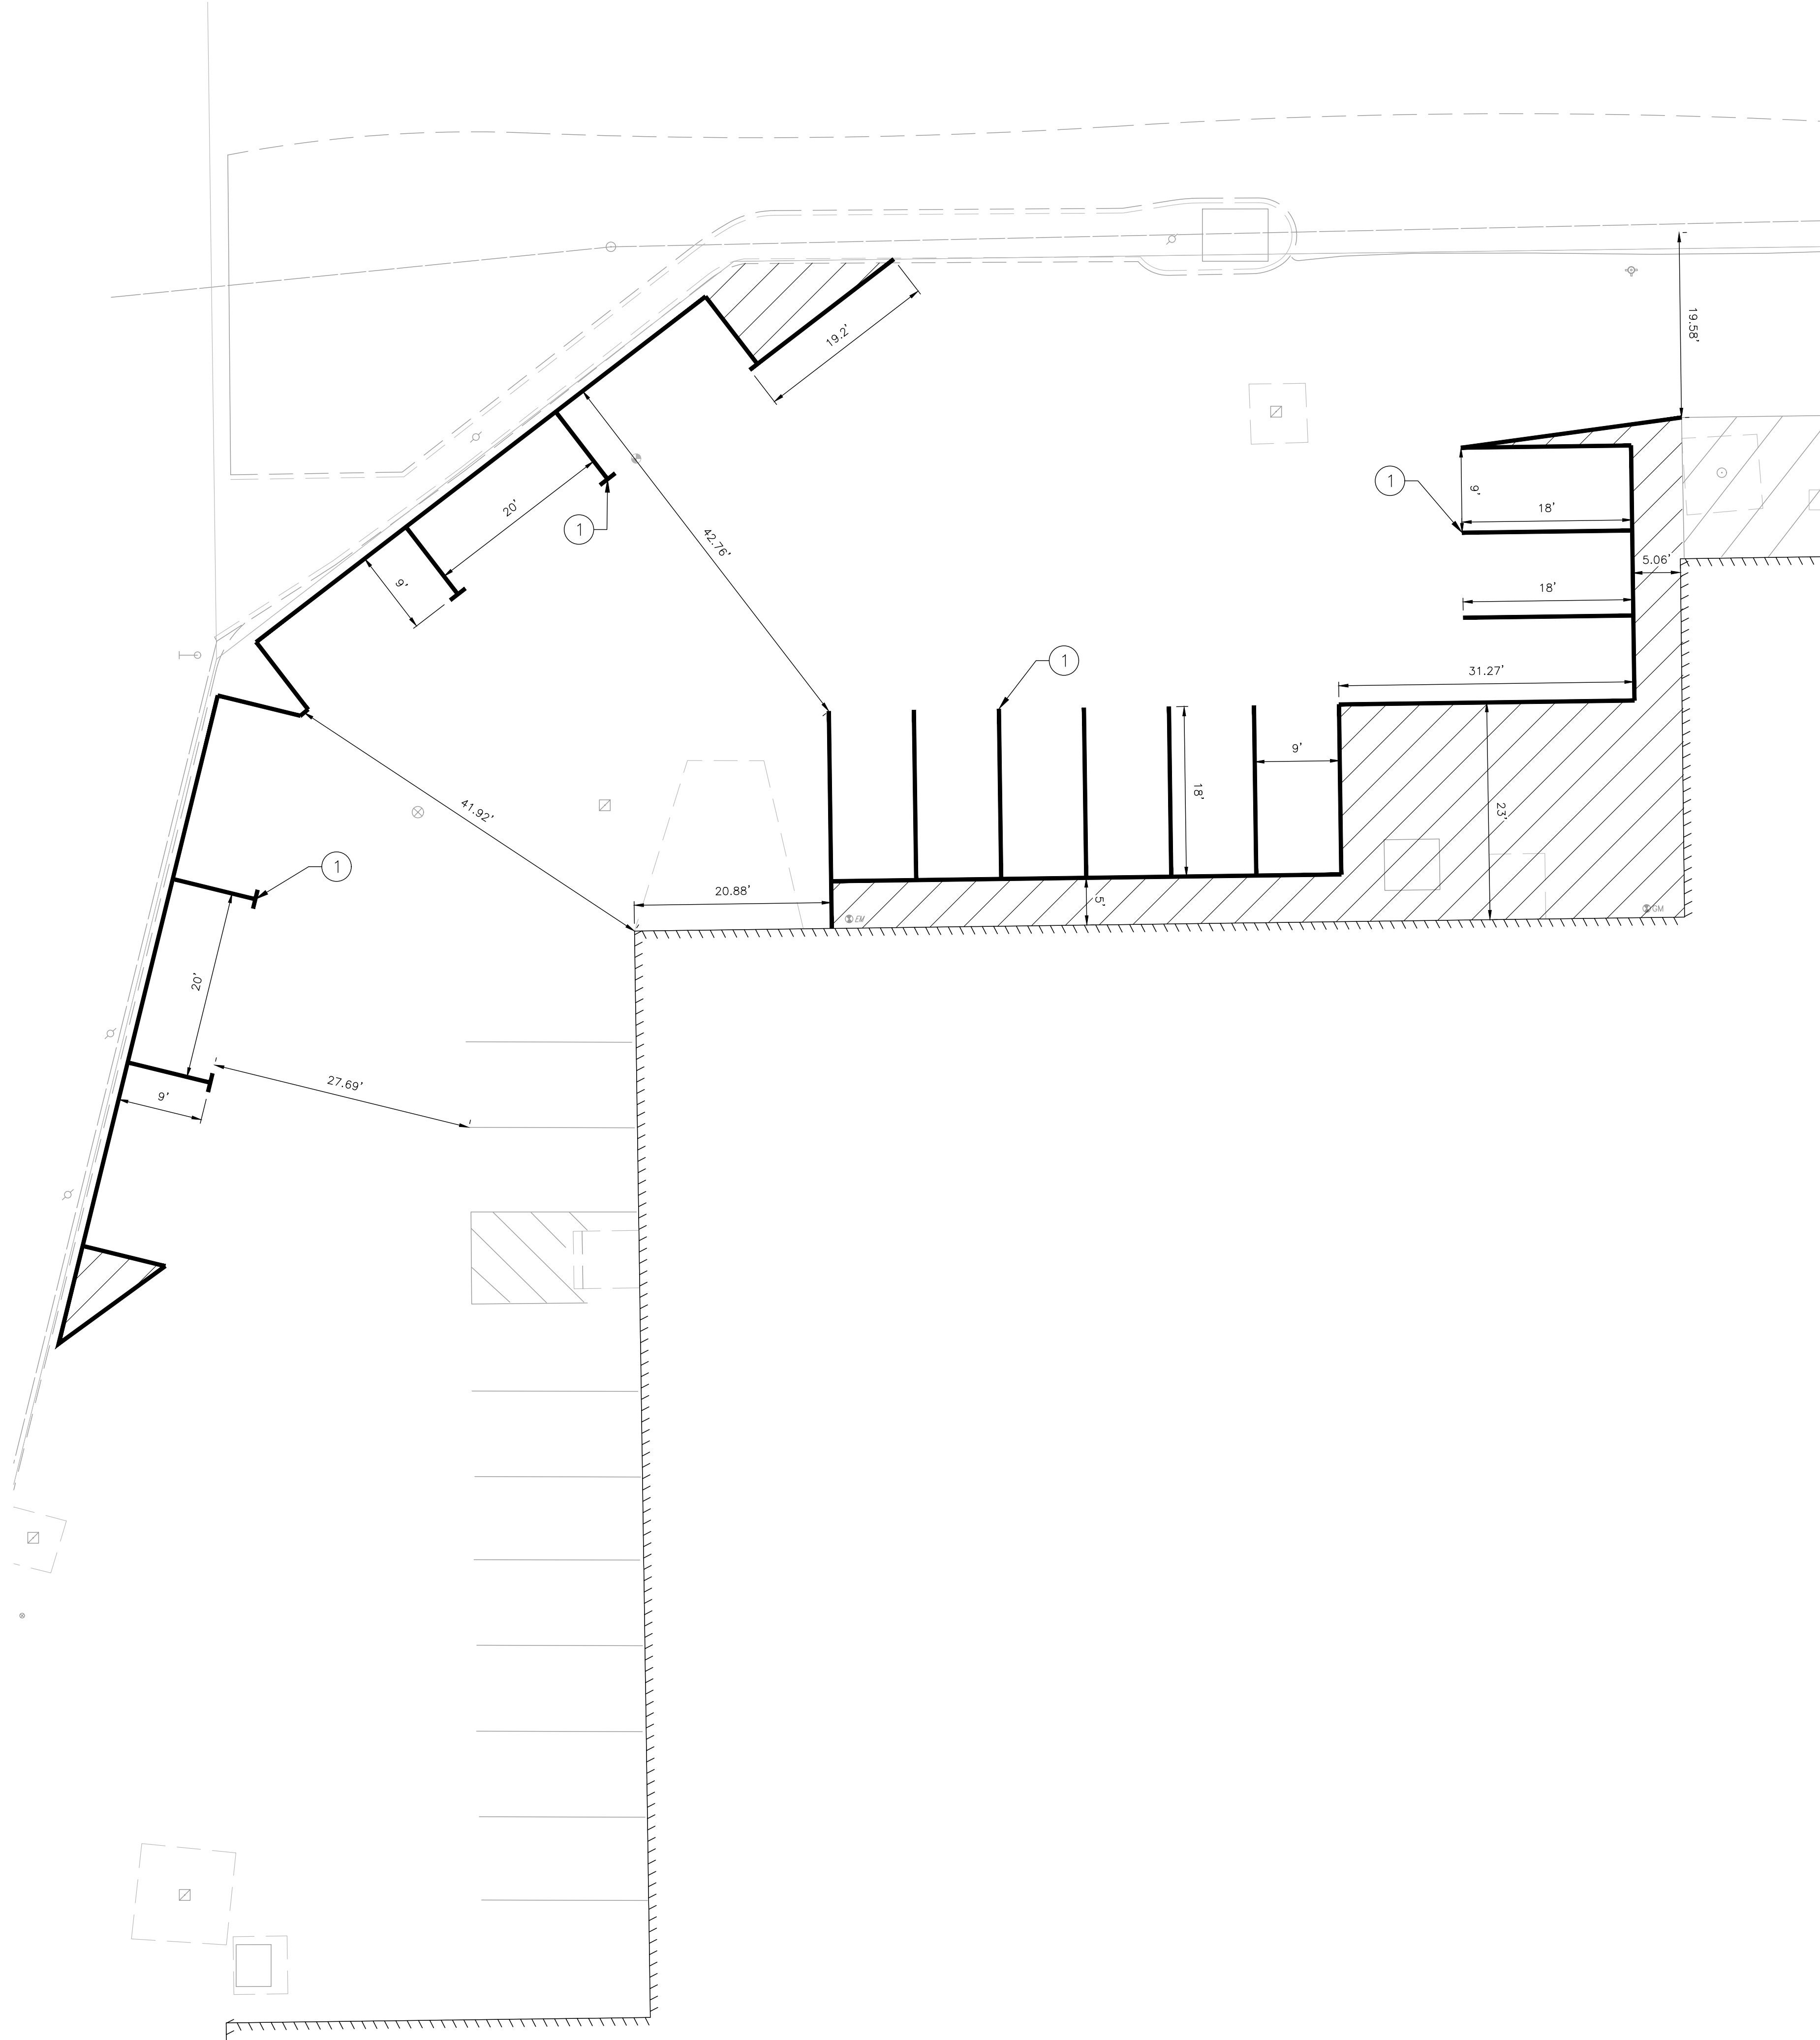

KEYNOTES

- 1 INSTALL 4" WHITE PARKING STALL STRIPING

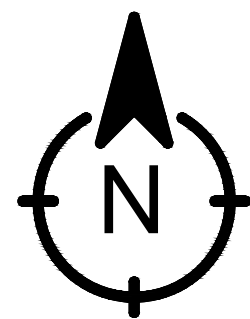

10 5 0 10 20
SCALE IN FEET
1" = 10'



REVISIONS				NO.	DATE	BY

4010 N CHESTNUT
DIAGONAL AVE STE 101
FRESNO, CA 93726
(559) 775-0023
FAX: (559) 775-0016
WWW.VICE-ENGR.COM



WASHINGTON PARK PLAZA
STRIPING PLAN

CITY OF HOMERWOOD ILLINOIS

DATE:
10/27/2025

PROJ. ENGR:
LSV

PROJ. MNGR:
KYV


PREPARED FOR:
MOISE BELINOW
EMBEL MANAGEMENT
CORPORATION
9350 WILSHIRE BLVD
SUITE 323
BEVERLY HILLS, CA
90212



SHEET NO.


2 / 5

PROJECT
NUMBER
25-061

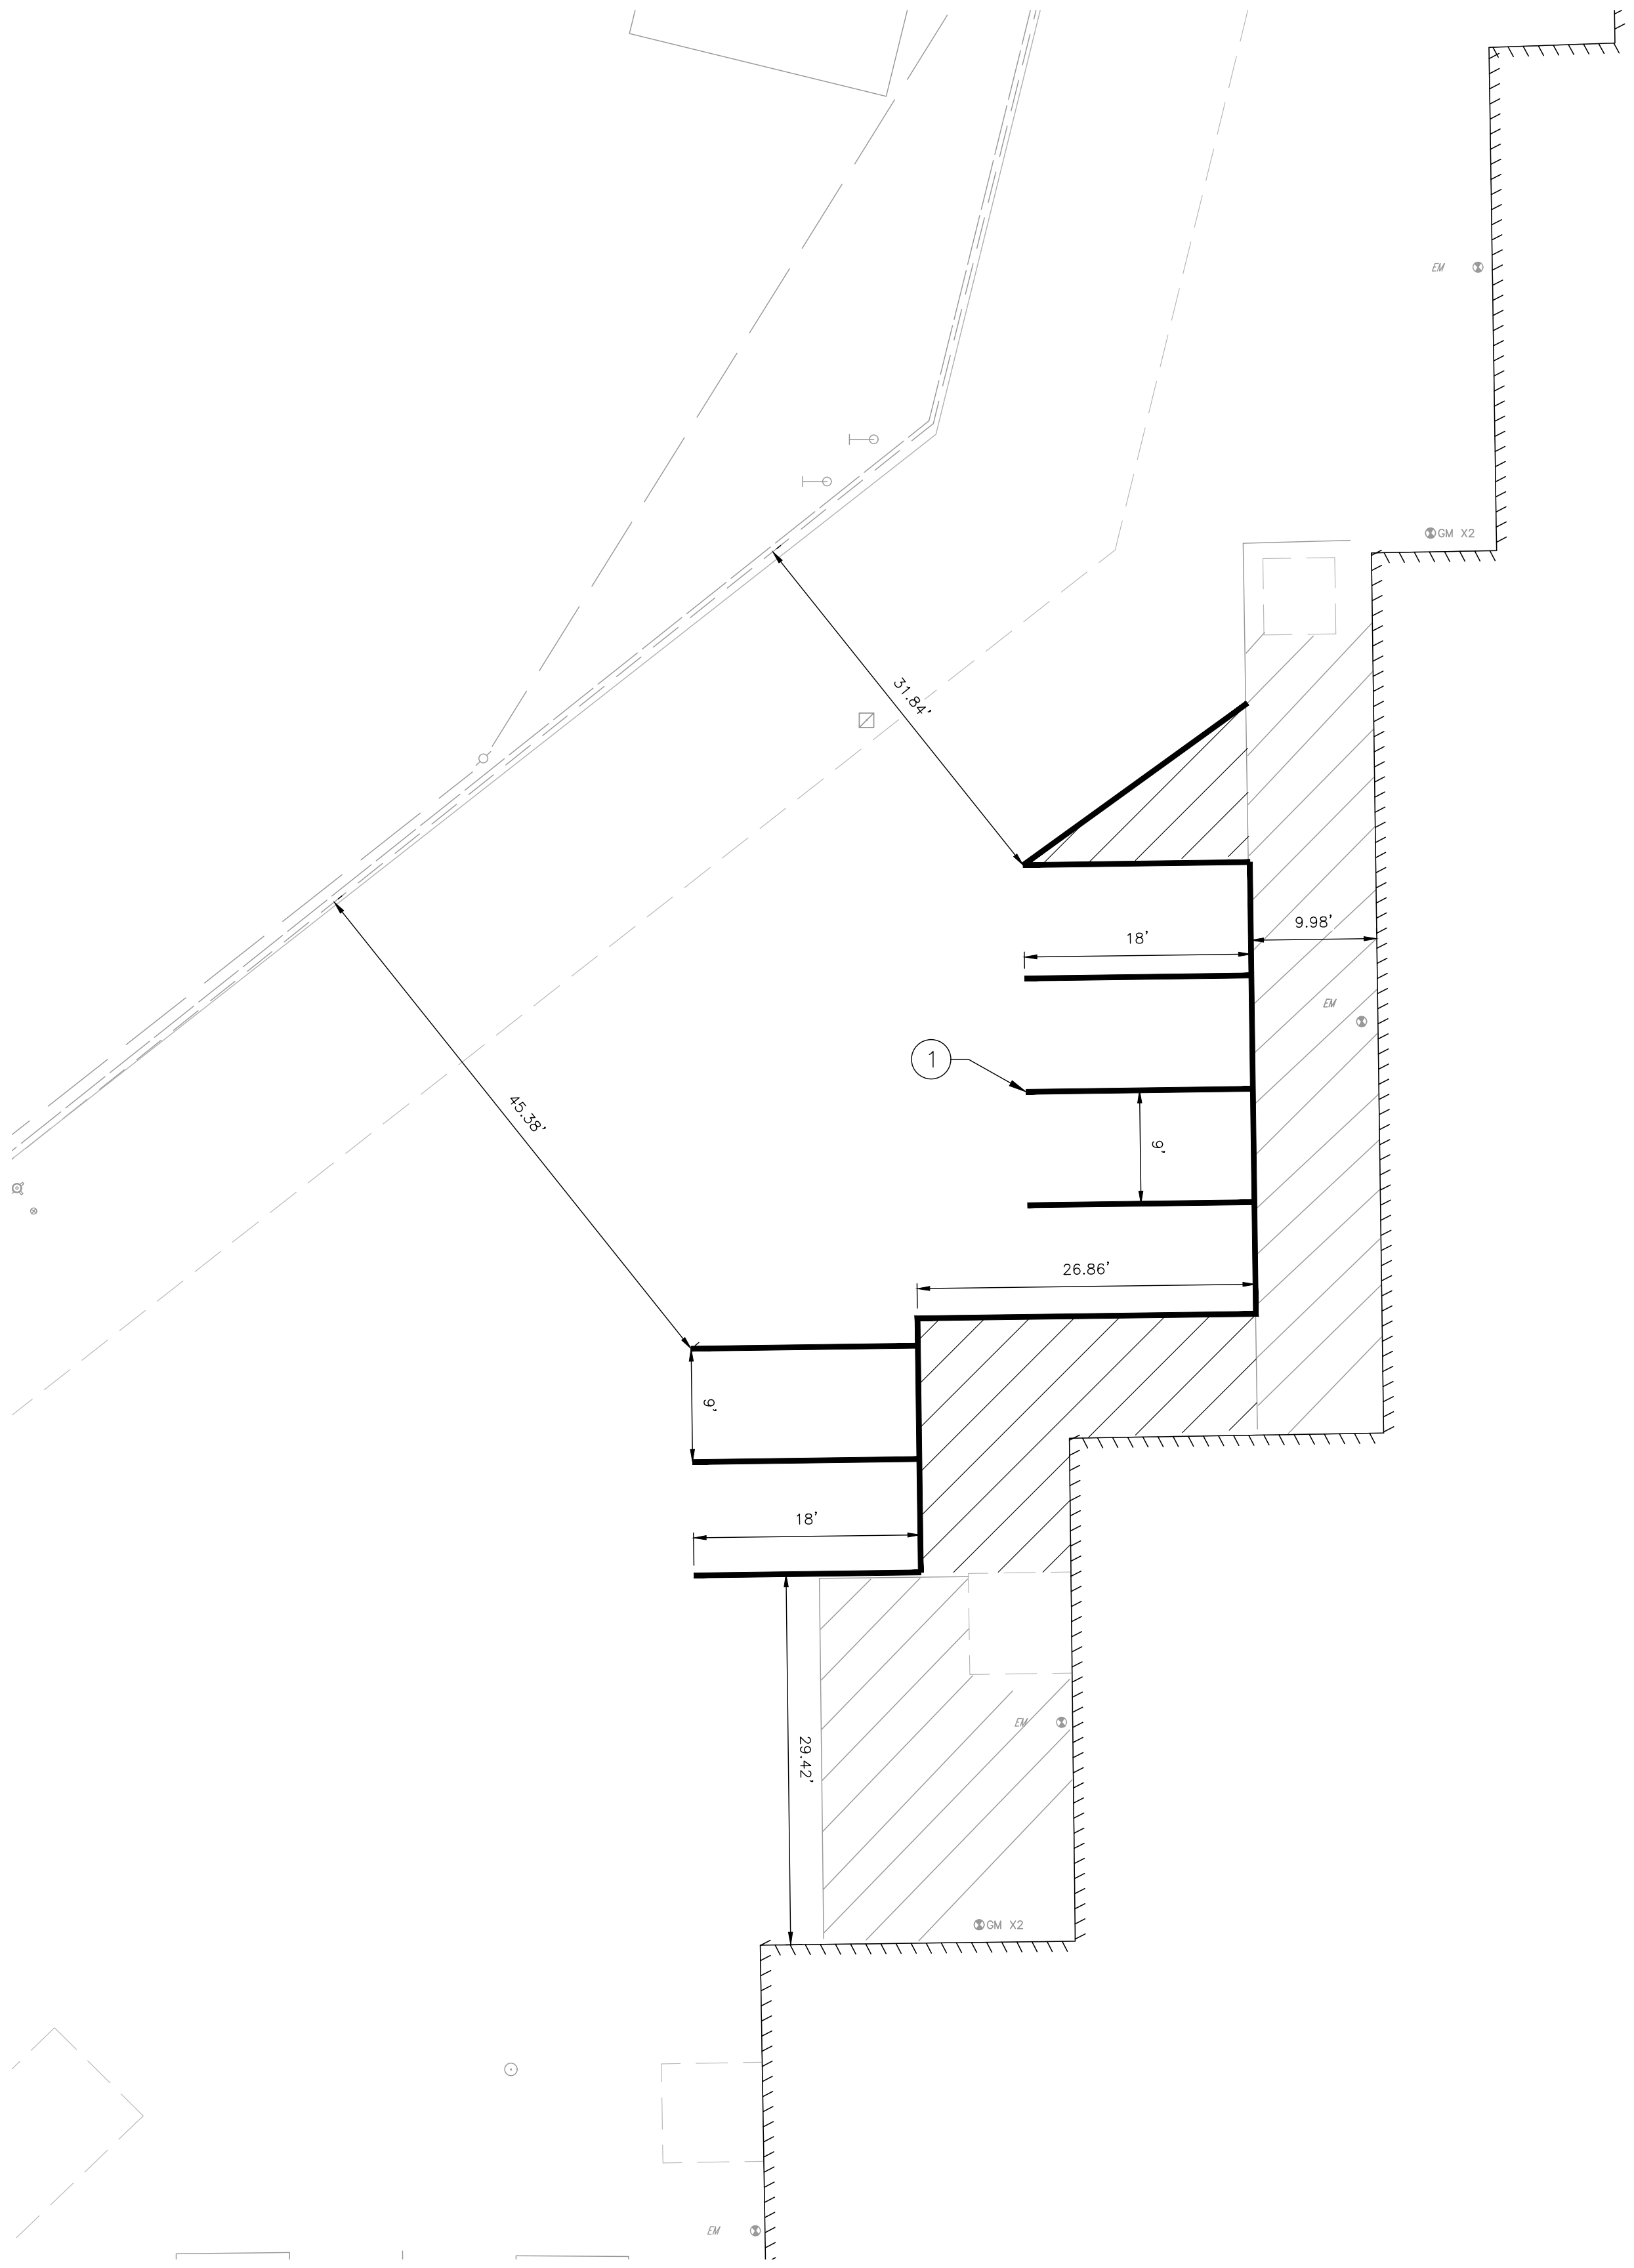

KEYNOTES

- 1 INSTALL 4" WHITE PARKING STALL STRIPING

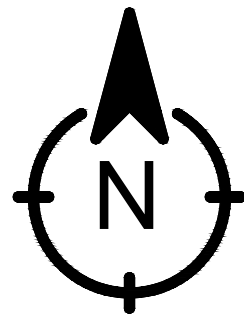

10 5 0 10 20
SCALE IN FEET
1" = 10'



REVISIONS				NO.	DATE	BY

4010 N CHESTNUT
DIAGONAL AVE STE 101
FRESNO, CA 93726
(559) 775-0023
FAX: (559) 775-0016
WWW.VICE-ENGR.COM



WASHINGTON PARK PLAZA
STRIPING PLAN

CITY OF HONEWOOD ILLINOIS

DATE:
10/27/2025

PROJ. ENGR:
LSV

PROJ. MNGR:
KYV


PREPARED FOR:
MOISE BELINOW
EMBEL MANAGEMENT
CORPORATION
9350 WILSHIRE BLVD
SUITE 323
BEVERLY HILLS, CA
90212



SHEET NO.


3 / 5

PROJECT
NUMBER
25-061

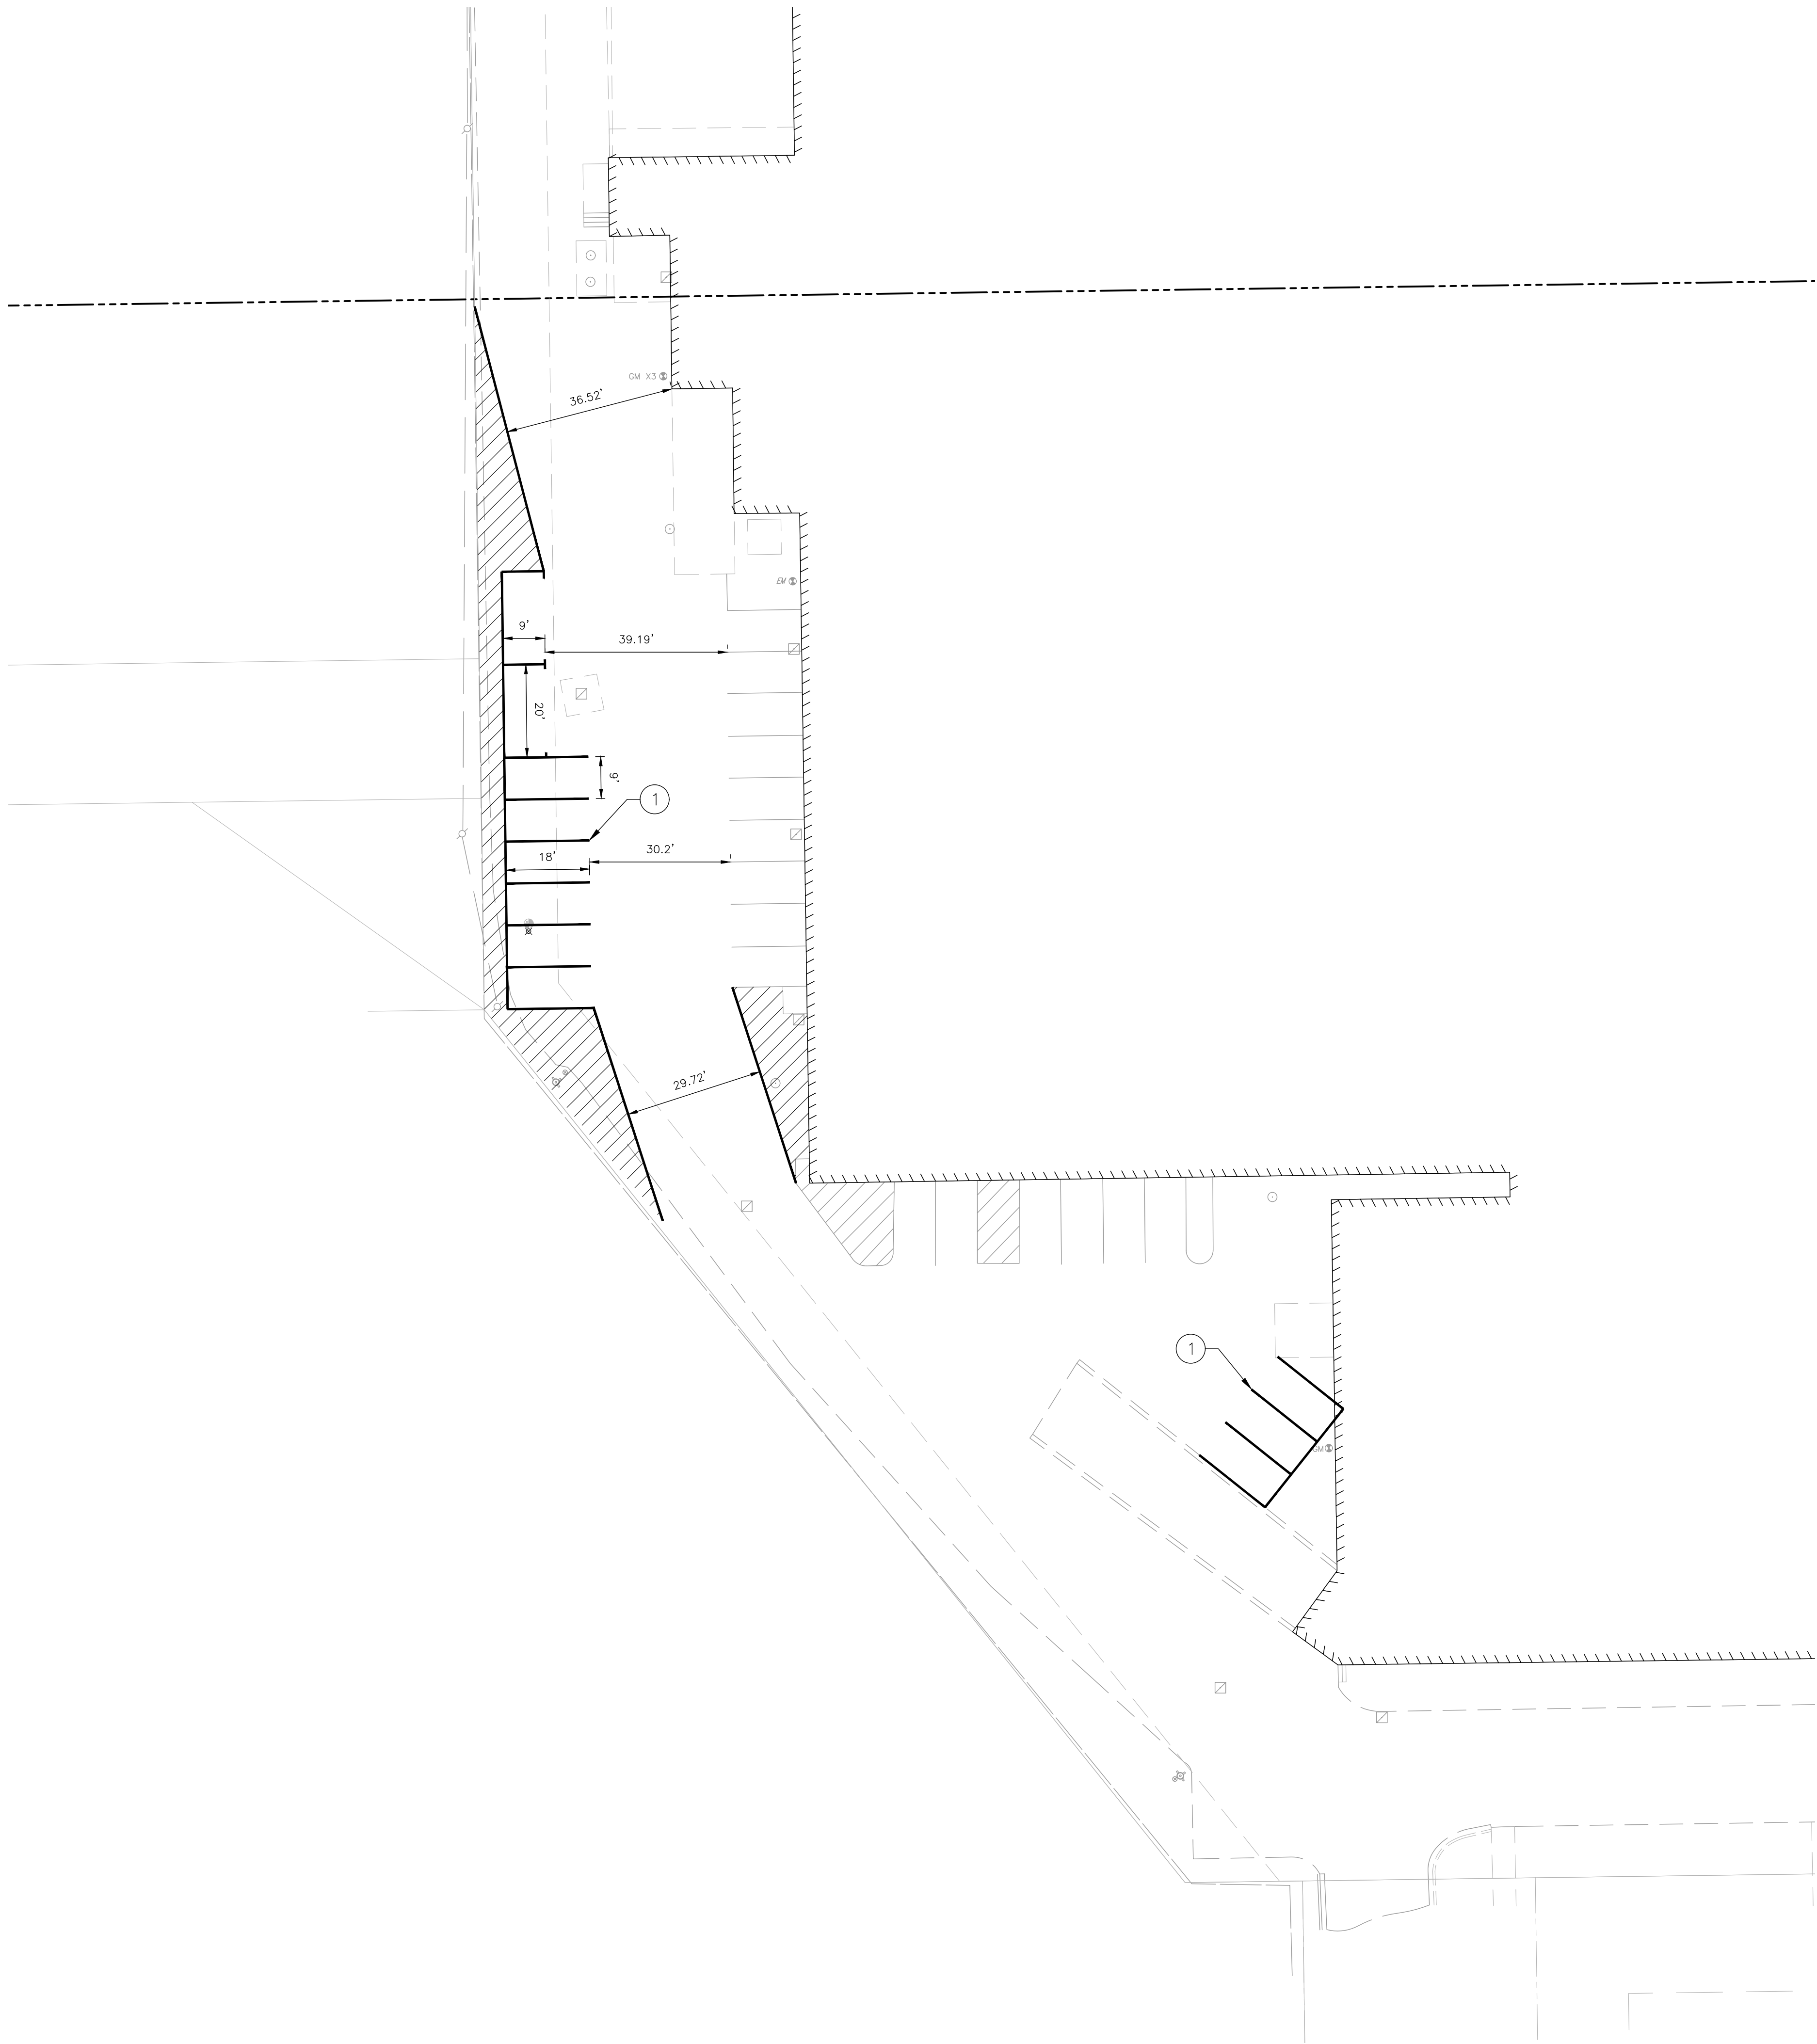

KEYNOTES

- 1 INSTALL 4" WHITE PARKING STALL STRIPING

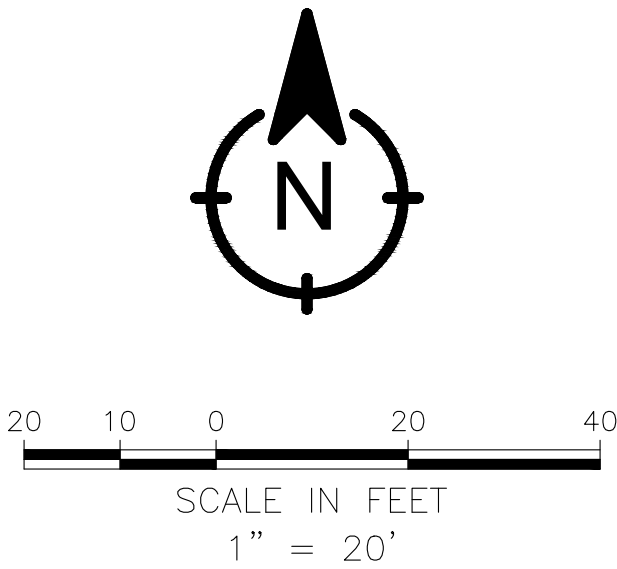

REVISIONS				NO.	DATE	BY

4010 N CHESTNUT
DIAGONAL AVE STE 101
FRESNO, CA 93726
(559) 775-0023
FAX: (559) 775-0016
WWW.VICE-ENGR.COM




WASHINGTON PARK PLAZA
STRIPING PLAN
CITY OF HONEWOOD
ILLINOIS

DATE:
10/27/2025
PROJ. ENGR:
LSV
PROJ. MNGR:
KYV
PREPARED FOR:
MOISE BELINOW
EMBEL MANAGEMENT
CORPORATION
9350 WILSHIRE BLVD
SUITE 323
BEVERLY HILLS, CA
90212




SHEET NO.
4 / 5

PROJECT
NUMBER
25-061

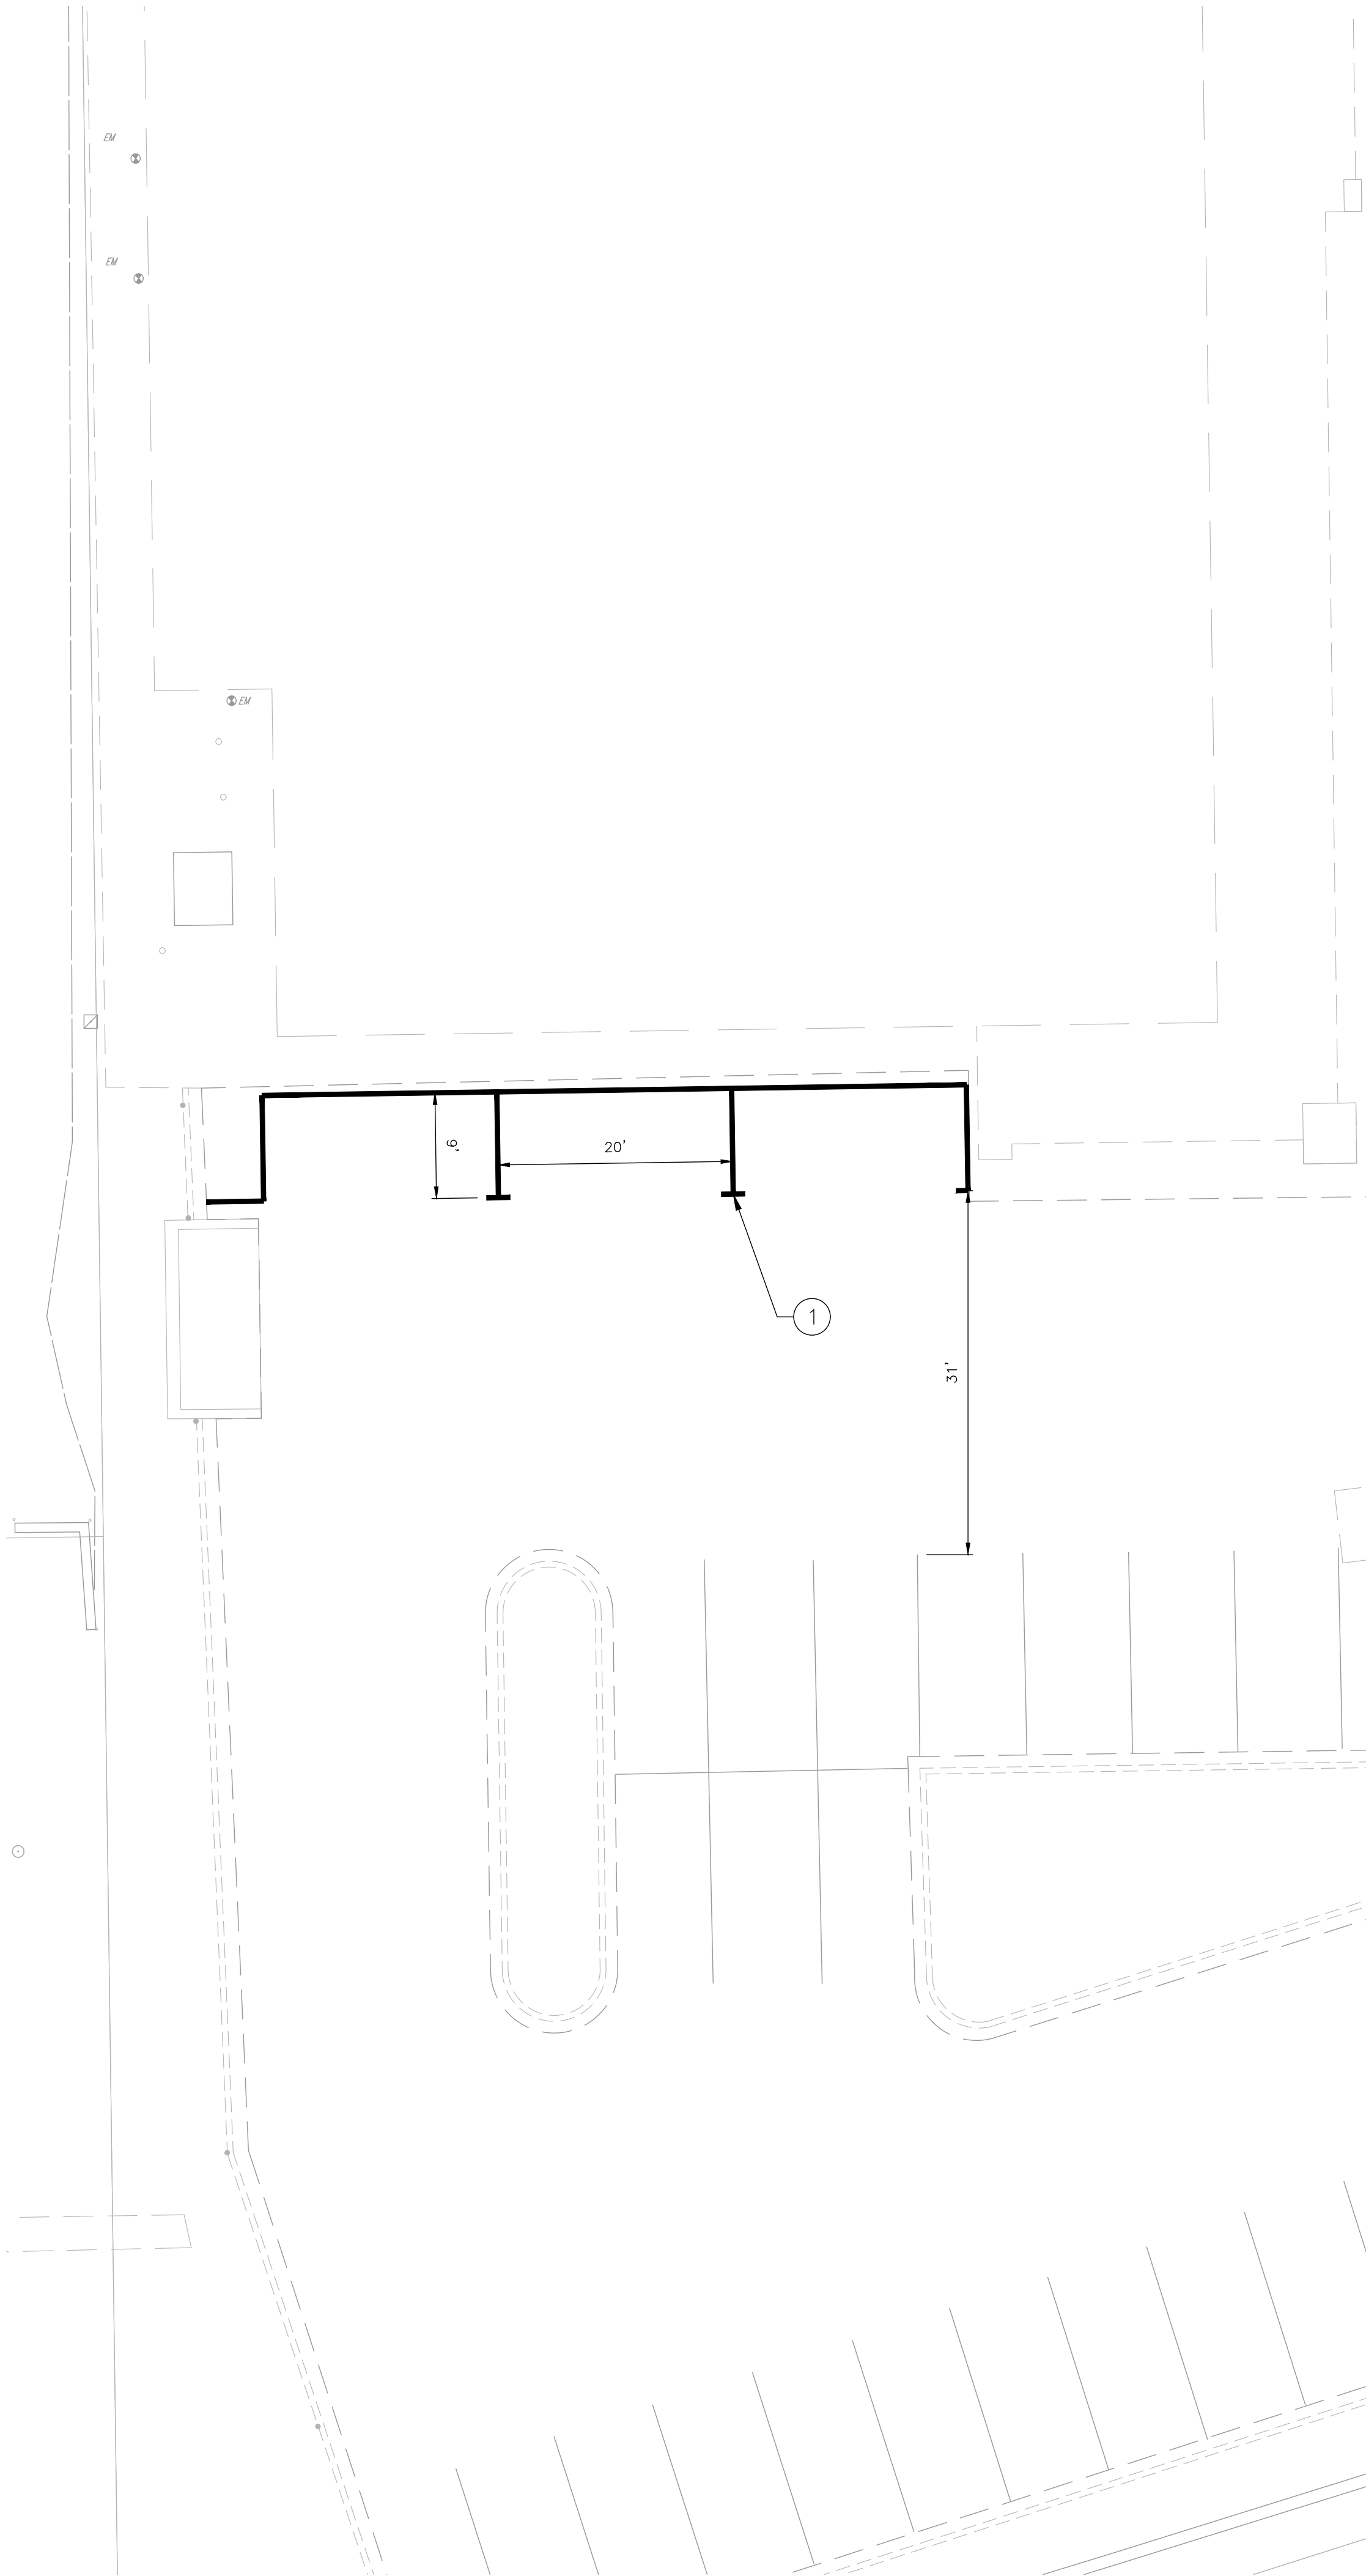

KEYNOTES

- ① INSTALL 4" WHITE PARKING STALL STRIPING

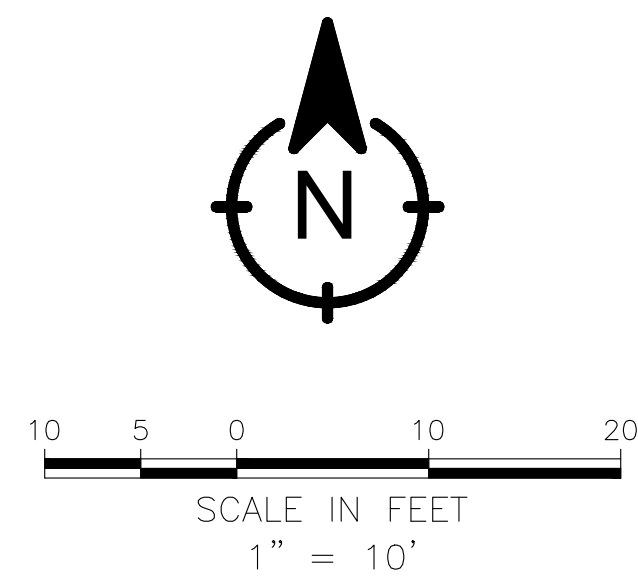

REVISIONS				NO.	DATE	BY

4010 N CHESTNUT
DIAGONAL AVE STE 101
FRESNO, CA 93726
(559) 775-0023
FAX: (559) 775-0016
WWW.VICE-ENGR.COM



WASHINGTON PARK PLAZA
STRIPING PLAN

CITY OF HONEWOOD ILLINOIS

DATE:
10/27/2025

PROJ. ENGR:
LSV

PROJ. MNGR:
KYV

PREPARED FOR:
MOISE BELINOW
EMBEL MANAGEMENT
CORPORATION
9350 WILSHIRE BLVD
SUITE 323
BEVERLY HILLS, CA
90212



SHEET NO.
5 / 5

PROJECT
NUMBER
25-061