



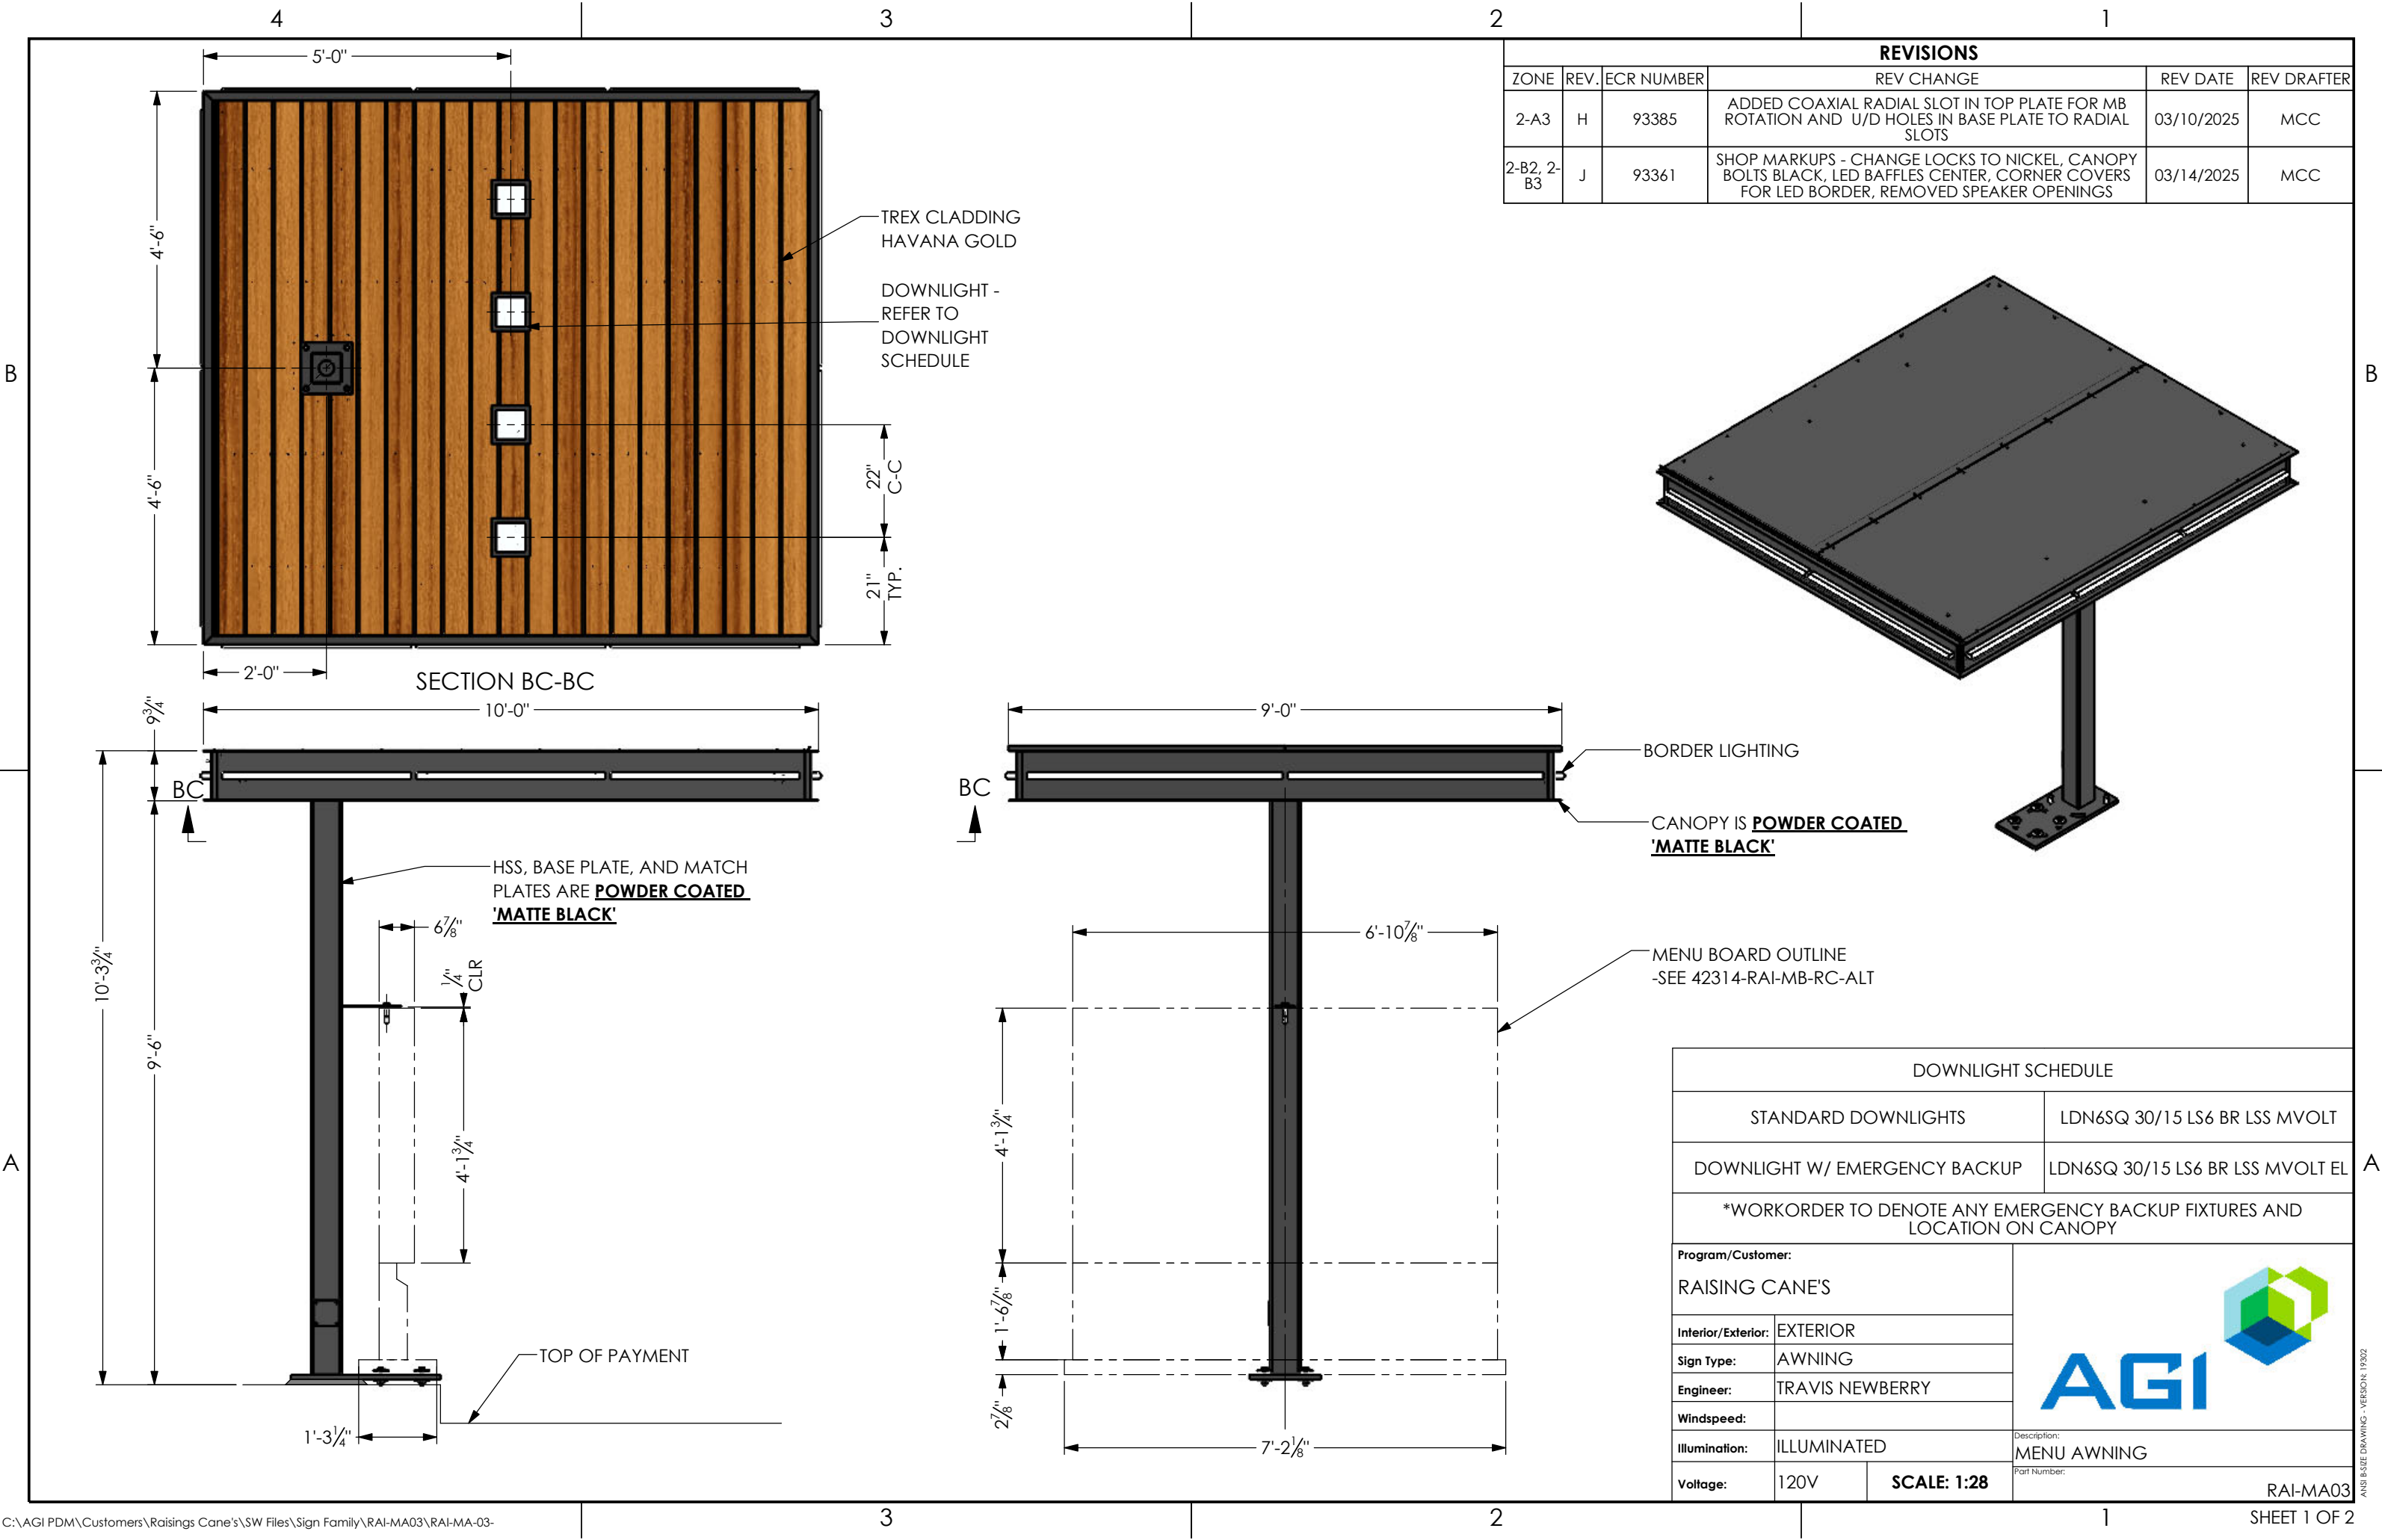

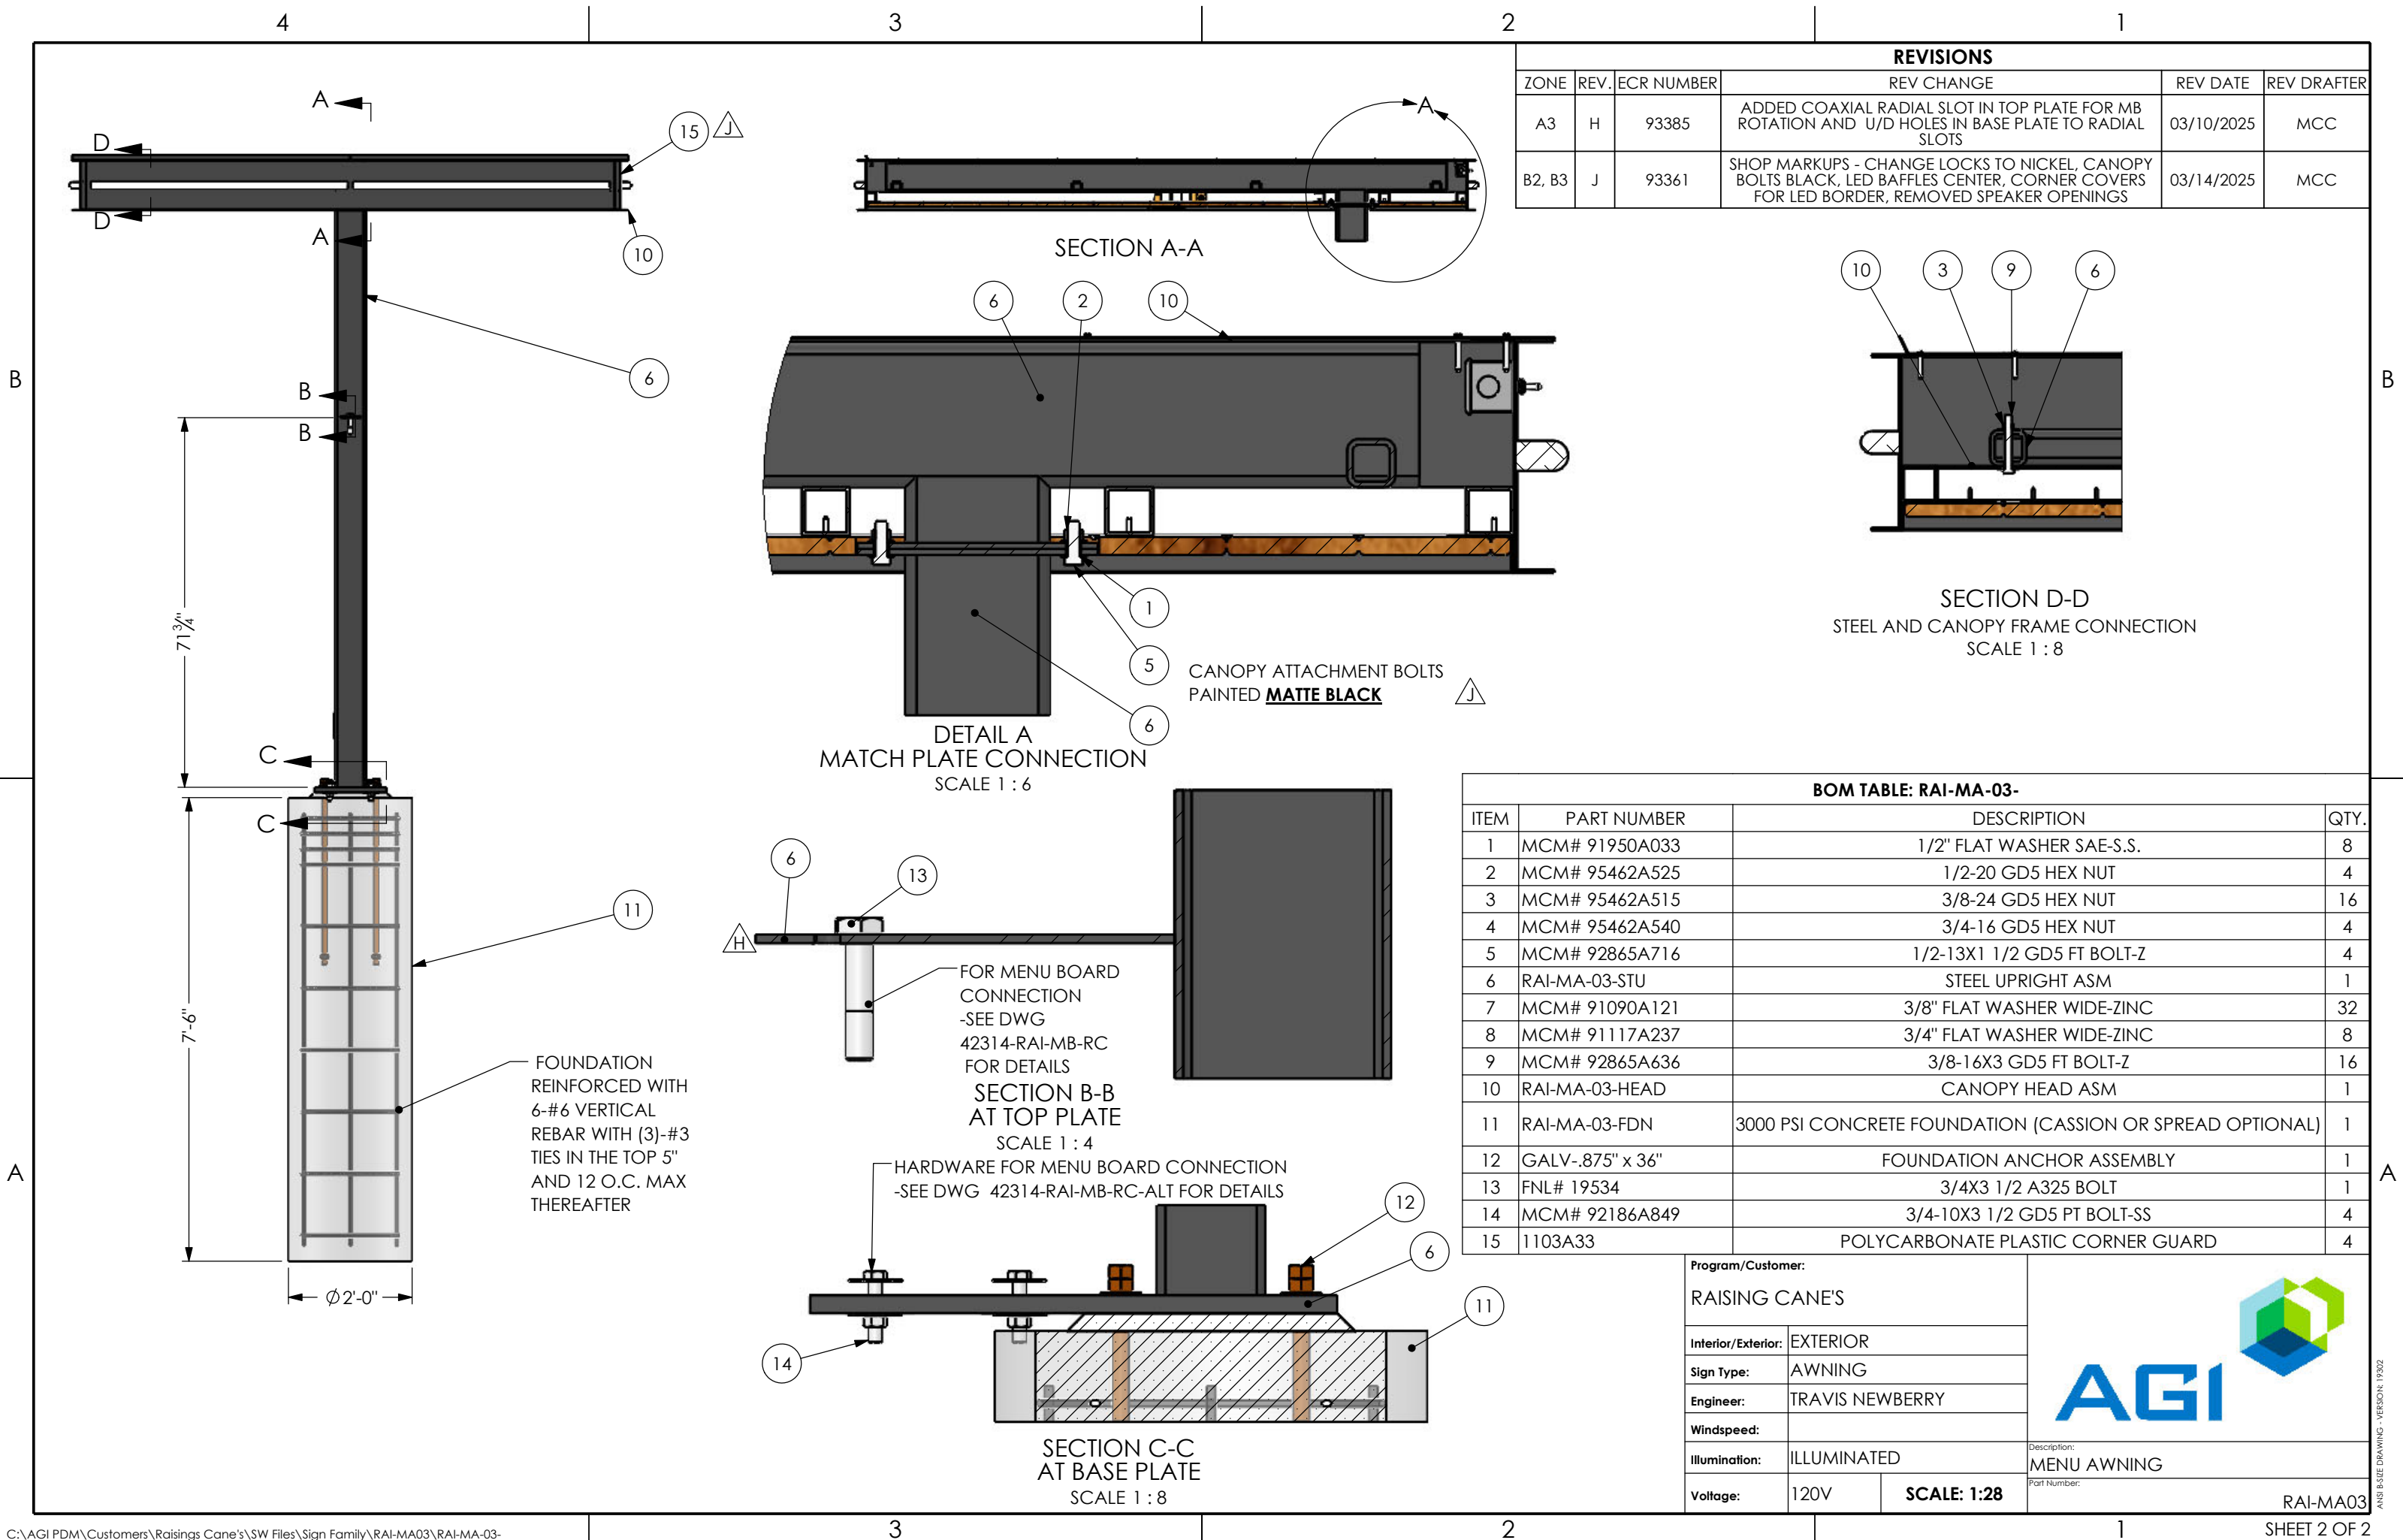

REVISIONS					
ZONE	REV.	ECR NUMBER	REV CHANGE	REV DATE	REV DRAFTER
A3	H	93385	ADDED COAXIAL RADIAL SLOT IN TOP PLATE FOR MB ROTATION AND U/D HOLES IN BASE PLATE TO RADIAL SLOTS	03/10/2025	MCC
B2, B3	J	93361	SHOP MARKUPS - CHANGE LOCKS TO NICKEL, CANOPY BOLTS BLACK, LED BAFFLES CENTER, CORNER COVERS FOR LED BORDER, REMOVED SPEAKER OPENINGS	03/14/2025	MCC

BOM TABLE: RAI-MA-03-			
ITEM	PART NUMBER	DESCRIPTION	QTY.
1	MCM# 91950A033	1/2" FLAT WASHER SAE-S.S.	8
2	MCM# 95462A525	1/2-20 GD5 HEX NUT	4
3	MCM# 95462A515	3/8-24 GD5 HEX NUT	16
4	MCM# 95462A540	3/4-16 GD5 HEX NUT	4
5	MCM# 92865A716	1/2-13X1 1/2 GD5 FT BOLT-Z	4
6	RAI-MA-03-STU	STEEL UPRIGHT ASM	1
7	MCM# 91090A121	3/8" FLAT WASHER WIDE-ZINC	32
8	MCM# 91117A237	3/4" FLAT WASHER WIDE-ZINC	8
9	MCM# 92865A636	3/8-16X3 GD5 FT BOLT-Z	16
10	RAI-MA-03-HEAD	CANOPY HEAD ASM	1
11	RAI-MA-03-FDN	3000 PSI CONCRETE FOUNDATION (CASSION OR SPREAD OPTIONAL)	1
12	GALV-.875" x 36"	FOUNDATION ANCHOR ASSEMBLY	1
13	FNL# 19534	3/4X3 1/2 A325 BOLT	1
14	MCM# 92186A849	3/4-10X3 1/2 GD5 PT BOLT-SS	4
15	1103A33	POLYCARBONATE PLASTIC CORNER GUARD	4

Program/Customer:		
RAISING CANE'S		
Interior/Exterior:	EXTERIOR	
Sign Type:	AWNING	
Engineer:	TRAVIS NEWBERRY	
Windspeed:		
Illumination:	ILLUMINATED	
Voltage:	120V	SCALE: 1:28




AGI

Description:
MENU AWNING

Part Number:
RAI-MA03


REVISIONS					
ZONE	REV.	ECR NUMBER	REV CHANGE	REV DATE	REV DRAFTER
3-A4, 3-B4	D	92457	ADDED HOLE DIMENSION AND UIPDATED WELDMENT CUT LIST LENGTH FOR ITEMS 5,6 AND 7	01/10/2025	NB
2-A3, 2-B2	J	93361	ADDED COAXIAL RADIAL SLOT IN TOP PLATE FOR MB ROTATION AND U/D HOLES IN BASE PLATE TO RADIAL SLOTS	03/14/2025	MCC

B

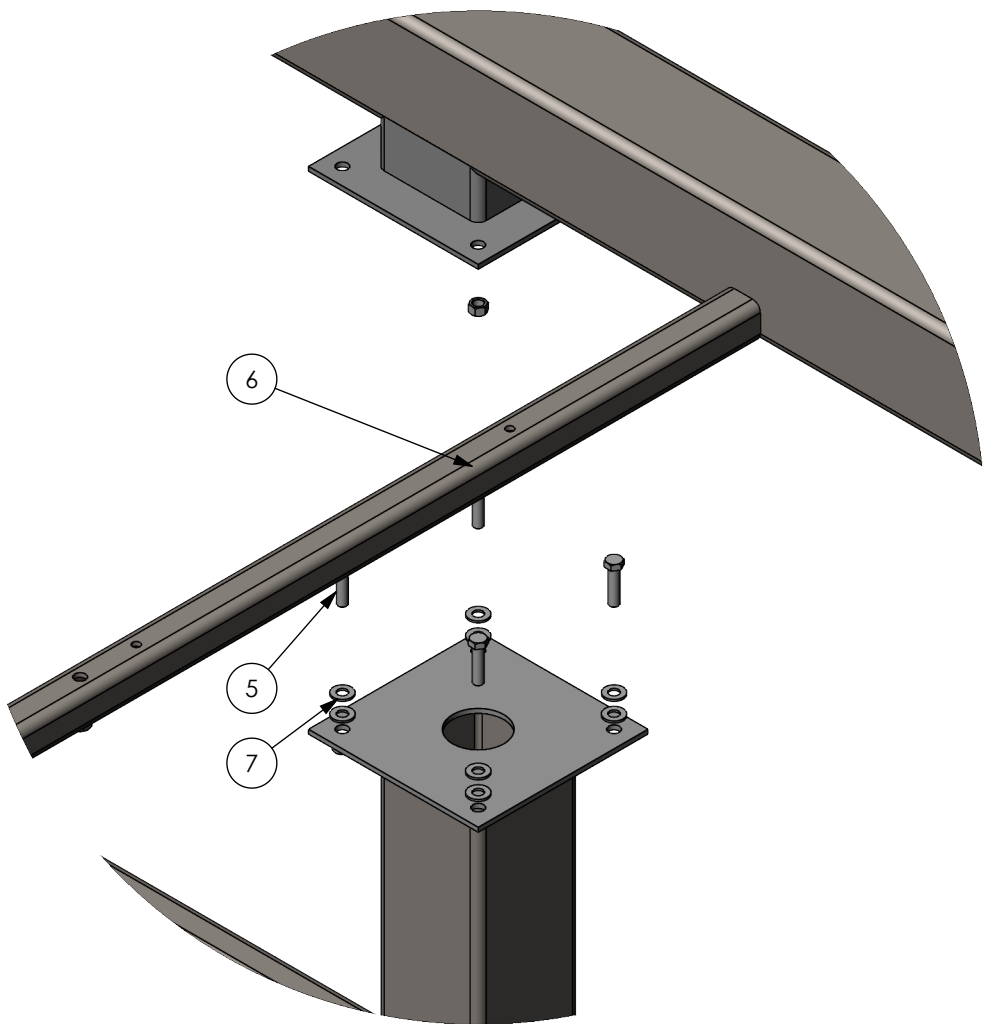

DETAIL H
SCALE 1 : 8

A

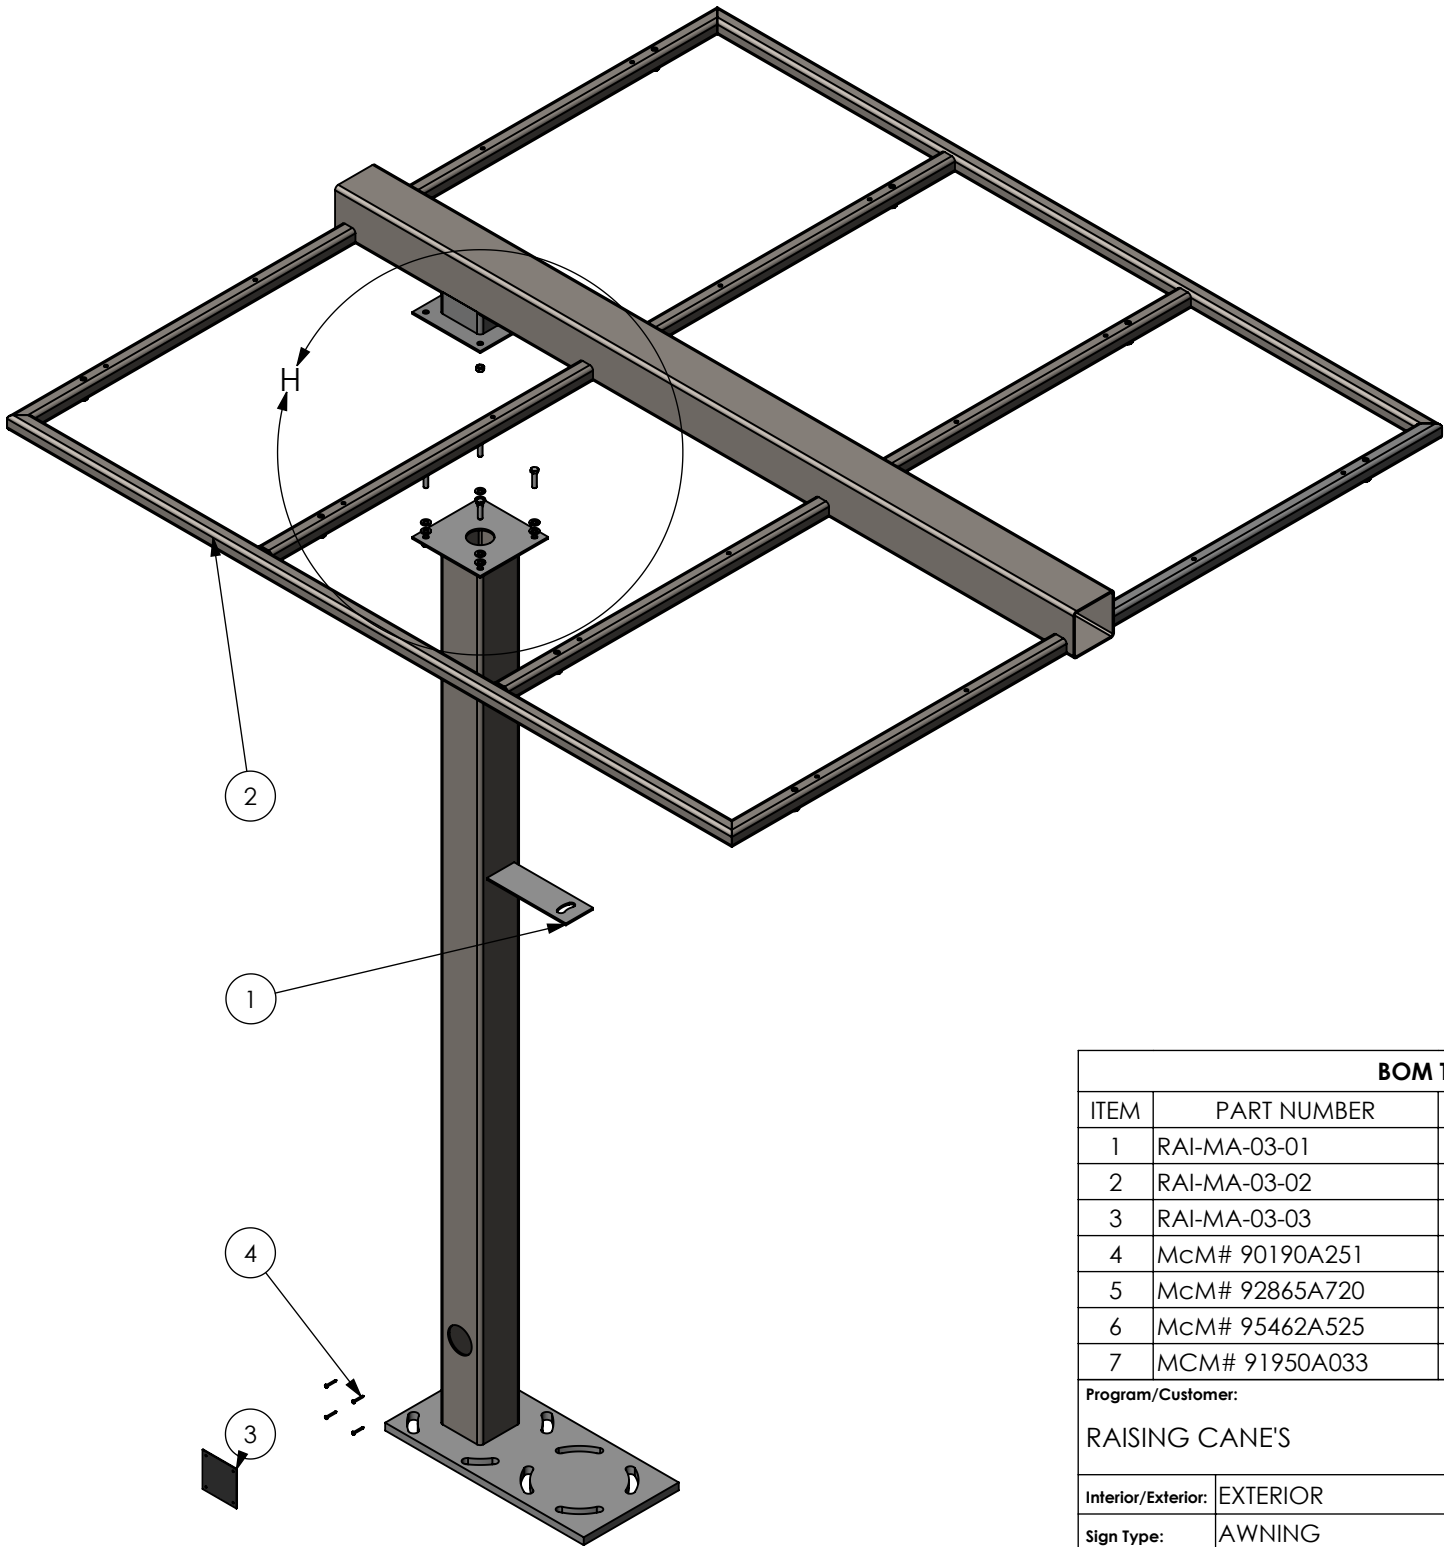

B

A

BOM TABLE: RAI-MA-03-STU				
ITEM	PART NUMBER		DESCRIPTION	QTY.
1	RAI-MA-03-01		STEEL TUBE UPRIGHT	1
2	RAI-MA-03-02		HORIZONTAL TUBE	1
3	RAI-MA-03-03		ALUM. ELECTRICAL ACCESS COVER	1
4	McM# 90190A251		#10x1-1/2" R.H.S.M. SCREW	4
5	McM# 92865A720		1/2-13x2 GD5 FT BOLT-Z	4
6	McM# 95462A525		1/2-20 GD5 HEX NUT	4
7	MCM# 91950A033		1/2" FLAT WASHER SAE-S.S.	8
Program/Customer:				
RAISING CANE'S				
Interior/Exterior:	EXTERIOR			
Sign Type:	AWNING			
Engineer:	TRAVIS NEWBERRY			
Windspeed:	115 MPH IBC 2021		Description: STEEL ASM	
Illumination:	N/A			
Voltage:	N/A	SCALE: 1:20		
			Part Number:	RAI-MA-03-STU