


R.H. GRANATH  
 SURVEYING SERVICE, P.C.  
 PH: (708) 371-4478  
 FAX (708) 371-3922

# PLAT OF SURVEY

R.H. GRANATH  
 SURVEYING SERVICE, P.C.  
 6006 W. 159th STREET  
 BUILDING B UNIT 1-SOUTH  
 OAK FOREST, ILL. 60452

of

LOT 8 IN BLOCK 2, IN DOLPHIN ESTATES SUBDIVISION, BEING A SUBDIVISION OF PART OF THE WEST 1/2 OF THE SOUTHEAST 1/4 OF SECTION 36, TOWNSHIP 36 NORTH, RANGE 13, EAST OF THE THIRD PRINCIPAL MERIDIAN, IN COOK COUNTY, ILLINOIS.

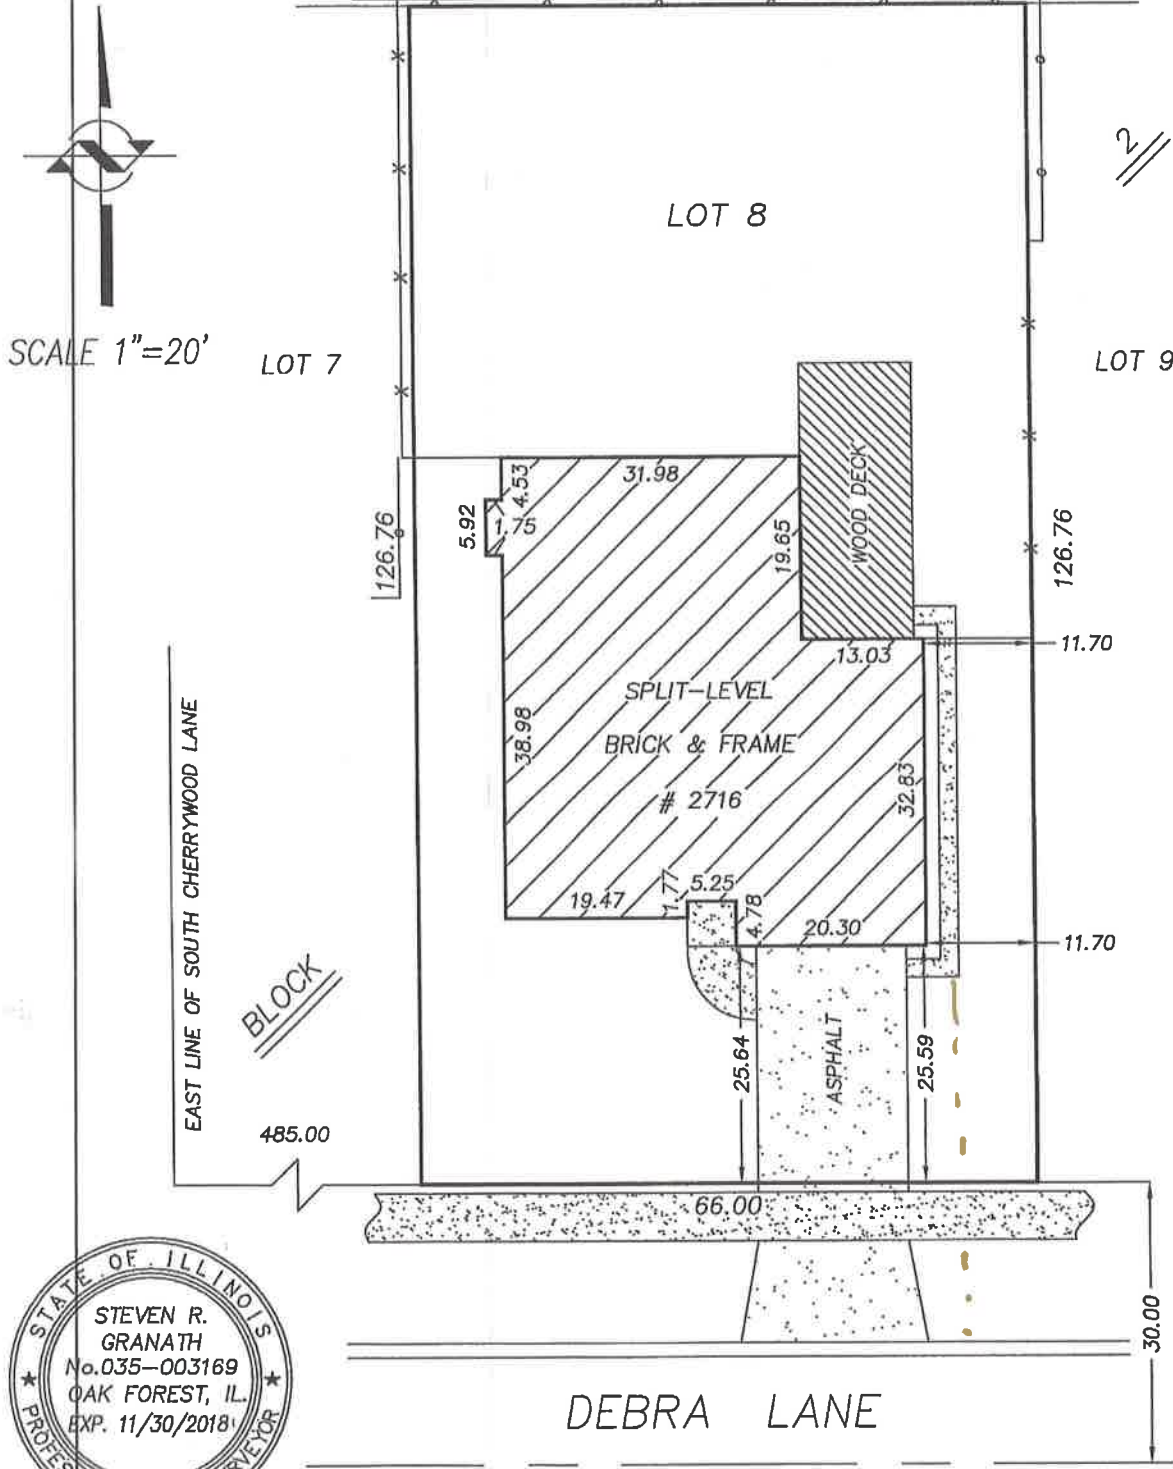

SCALE 1"=20'

BLOCK

