


OWNER INFORMATION

Village of Homewood
 2020 Chestnut Road
 Homewood, IL 60430

UPHAM SUBDIVISION PLAT 2


BEING A RESUBDIVISION OF LOT 1 OF UPHAM SUBDIVISION, IN PART OF THE NORTHWEST QUARTER OF THE NORTHWEST QUARTER OF SECTION 1, TOWNSHIP 35 NORTH, RANGE 13 EAST OF THE THIRD PRINCIPAL MERIDIAN COOK COUNTY, ILLINOIS

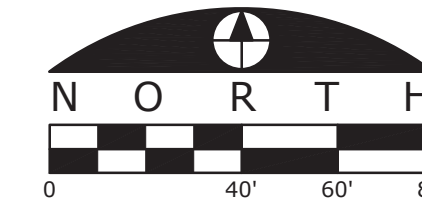

ARC DESIGN
 RESOURCES INC.

5281 ZENITH PARKWAY
 LOVES PARK, IL 61111
 VOICE: (815) 484-4300
 FAX: (815) 484-4303

www.arcdesign.com
 Illinois Design Firm License No. 184-001334

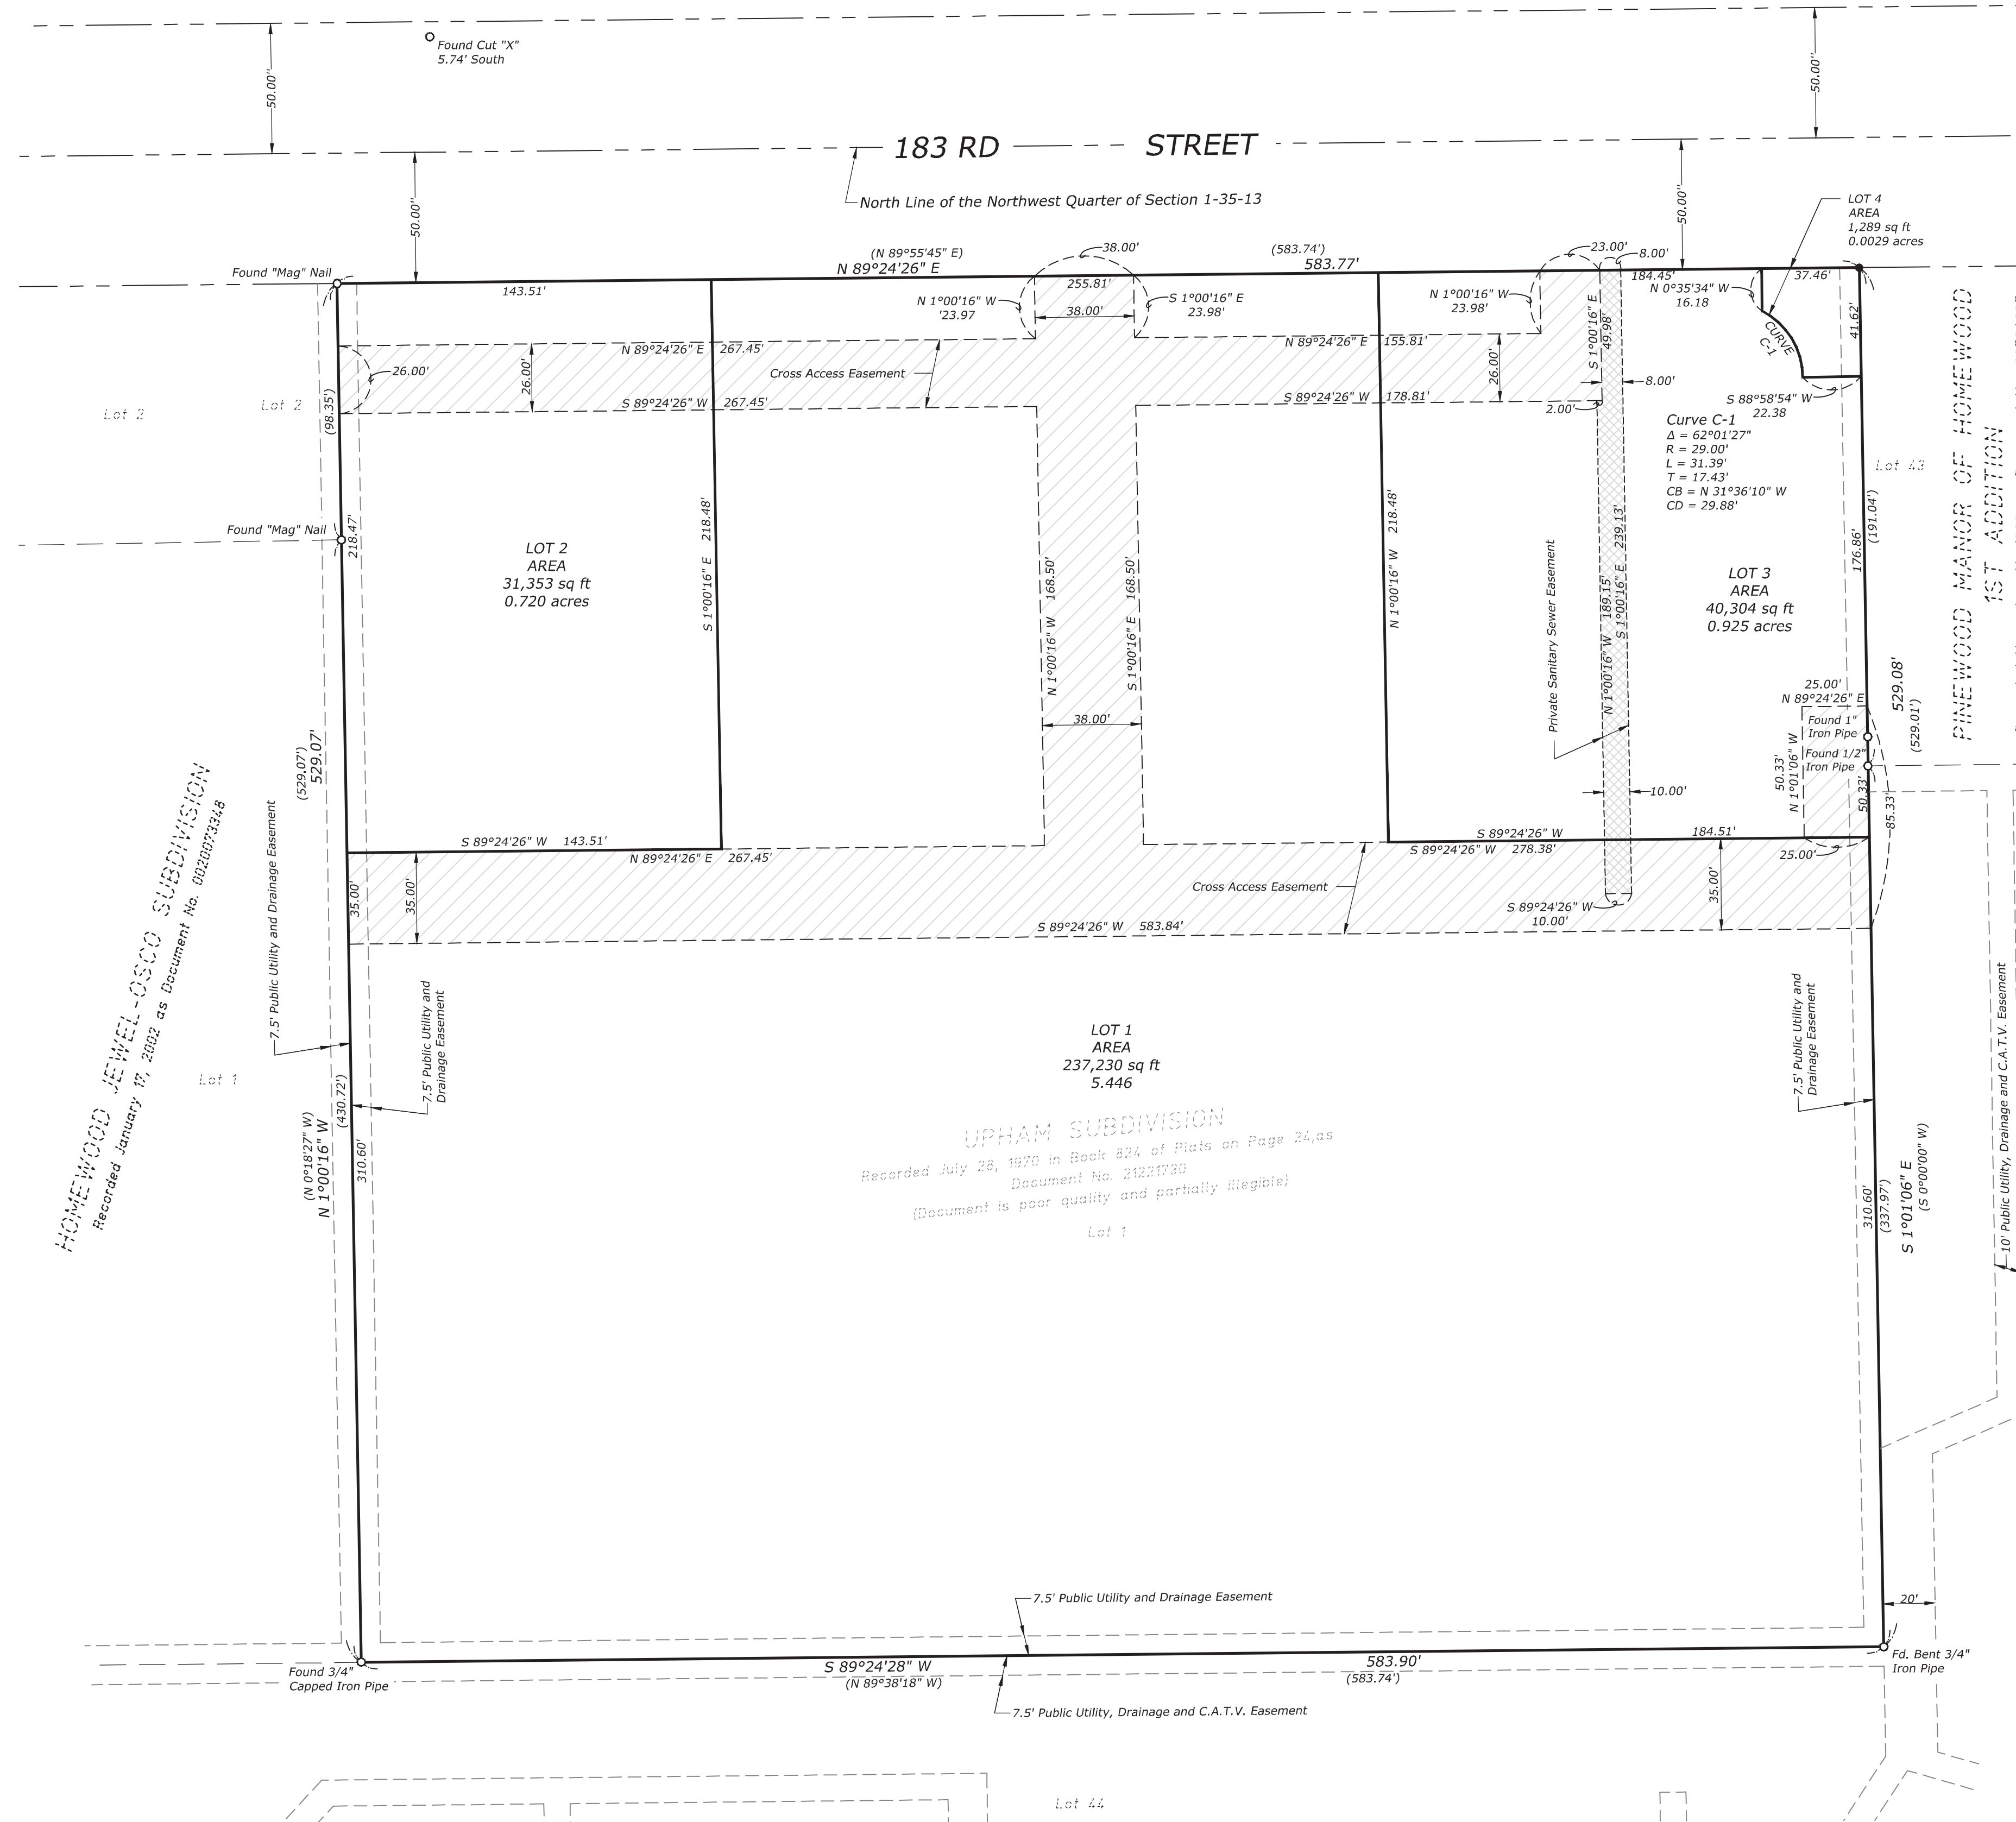

VICINITY MAP (Not to Scale)



SYMBOL LEGEND

	PROPERTY LINE
	SECTION LINE
	RIGHT-OF-WAY LINE
	LOT LINE
	EASEMENT LINE
	SETBACK LINE
	CENTER LINE
	SET SURVEY MONUMENT
	FOUND SURVEY MONUMENT
	RECORD DISTANCE
	MEASURED DISTANCE
	CROSS ACCESS EASEMENT
	PRIVATE SANITARY SEWER EASEMENT