


TERRACE RD

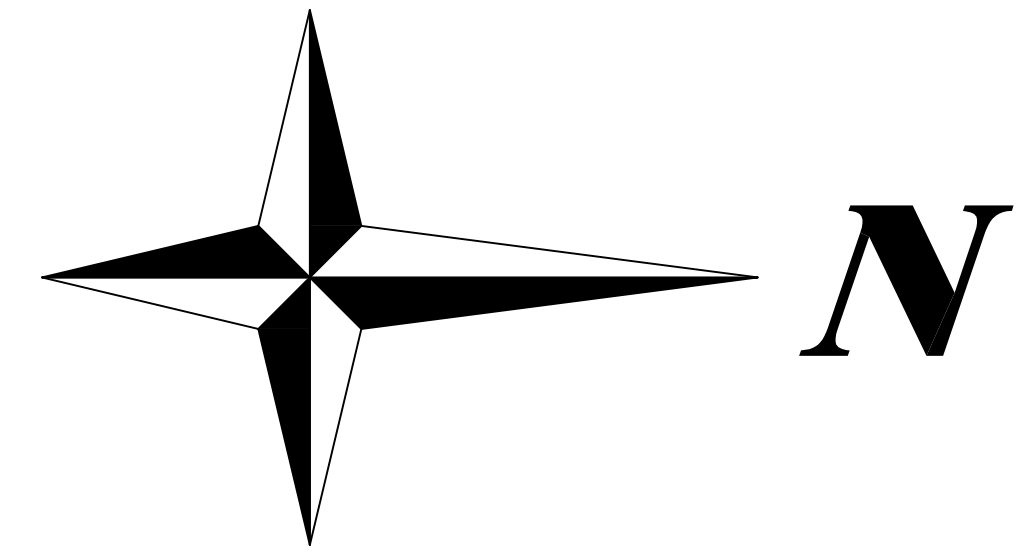

CILANTRO

SOUTHGATE
MINI MART

PRIDE
CLEANERS

EXISTING
CONCRETE
WALL

CATCH BASIN, TYPE A, 2' DIA., W/ 12" SUMP
W/TYPE 11 FRAME
RIM = 97.98
INV. = 94.80 (E)

MANHOLE, TYPE A, 4' DIA., W/TYPE 1
FRAME & CLOSED LID
RIM = 98.39
10" INV. = 93.18 (E)
18" INV. = 93.18 (N/S)

MANHOLE, TYPE A, 4' DIA., W/TYPE 1
FRAME & CLOSED LID
RIM = 98.49
10" INV. = 93.73 (E)
18" INV. = 93.73 (N/S)

CATCH BASIN, TYPE A, 2' DIA., W/ 12"
SUMP W/TYPE 8 GRATE
RIM = 95.70
INV. = 94.11 (S)

MANHOLE, TYPE A, 4' DIA., W/TYPE 1
FRAME & CLOSED LID
RIM = 98.57
INV. = 94.00 (N/S)

DITCH HIGH POINT
E.G. = 96.73
P.G. = 96.73

DITCH HIGH POINT
E.G. = 98.20
P.G. = 98.37

CATCH BASIN, TYPE A, 2' DIA., W/ 12"
SUMP W/TYPE 8 GRATE
RIM = 95.87
10 INV. = 94.54 (W)

DITCH HIGH POINT
E.G. = 96.47
P.G. = 96.47

CATCH BASIN, TYPE A, 2' DIA., W/ 12"
SUMP W/TYPE 8 GRATE
RIM = 95.54
10" INV. = 94.21 (W)

ADS N-12 DUAL WALL PIPE
@ 0.50% (TYP.)



EXISTING
LIGHT POLE
BM = 100.00

MANHOLE TYPE A, 4' DIA., W/TYPE 11
FRAME
RIM = 97.87
10" INV. = 92.65 (W)
18" INV. = 92.65 (N/S)

PP WITH LIGHT

DOGHOUSE MANHOLE, TYPE A, 4' DIA.,
W/TYPE 1 FRAME & CLOSED LID
RIM = 98.30
EXIST. 18" INV. = 92.47 (E/W)
PROP 18" INV. = 92.48 (N)

TERRACE ROAD PARKING LOT PLAN

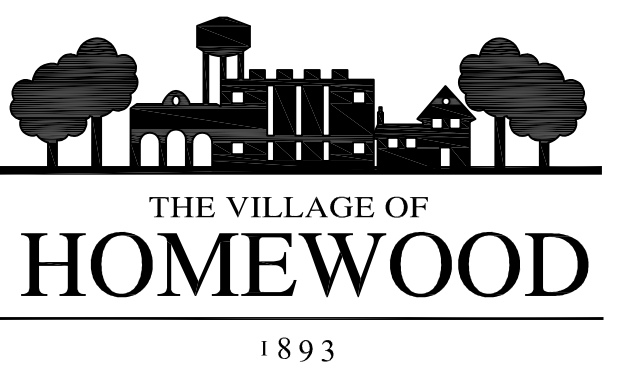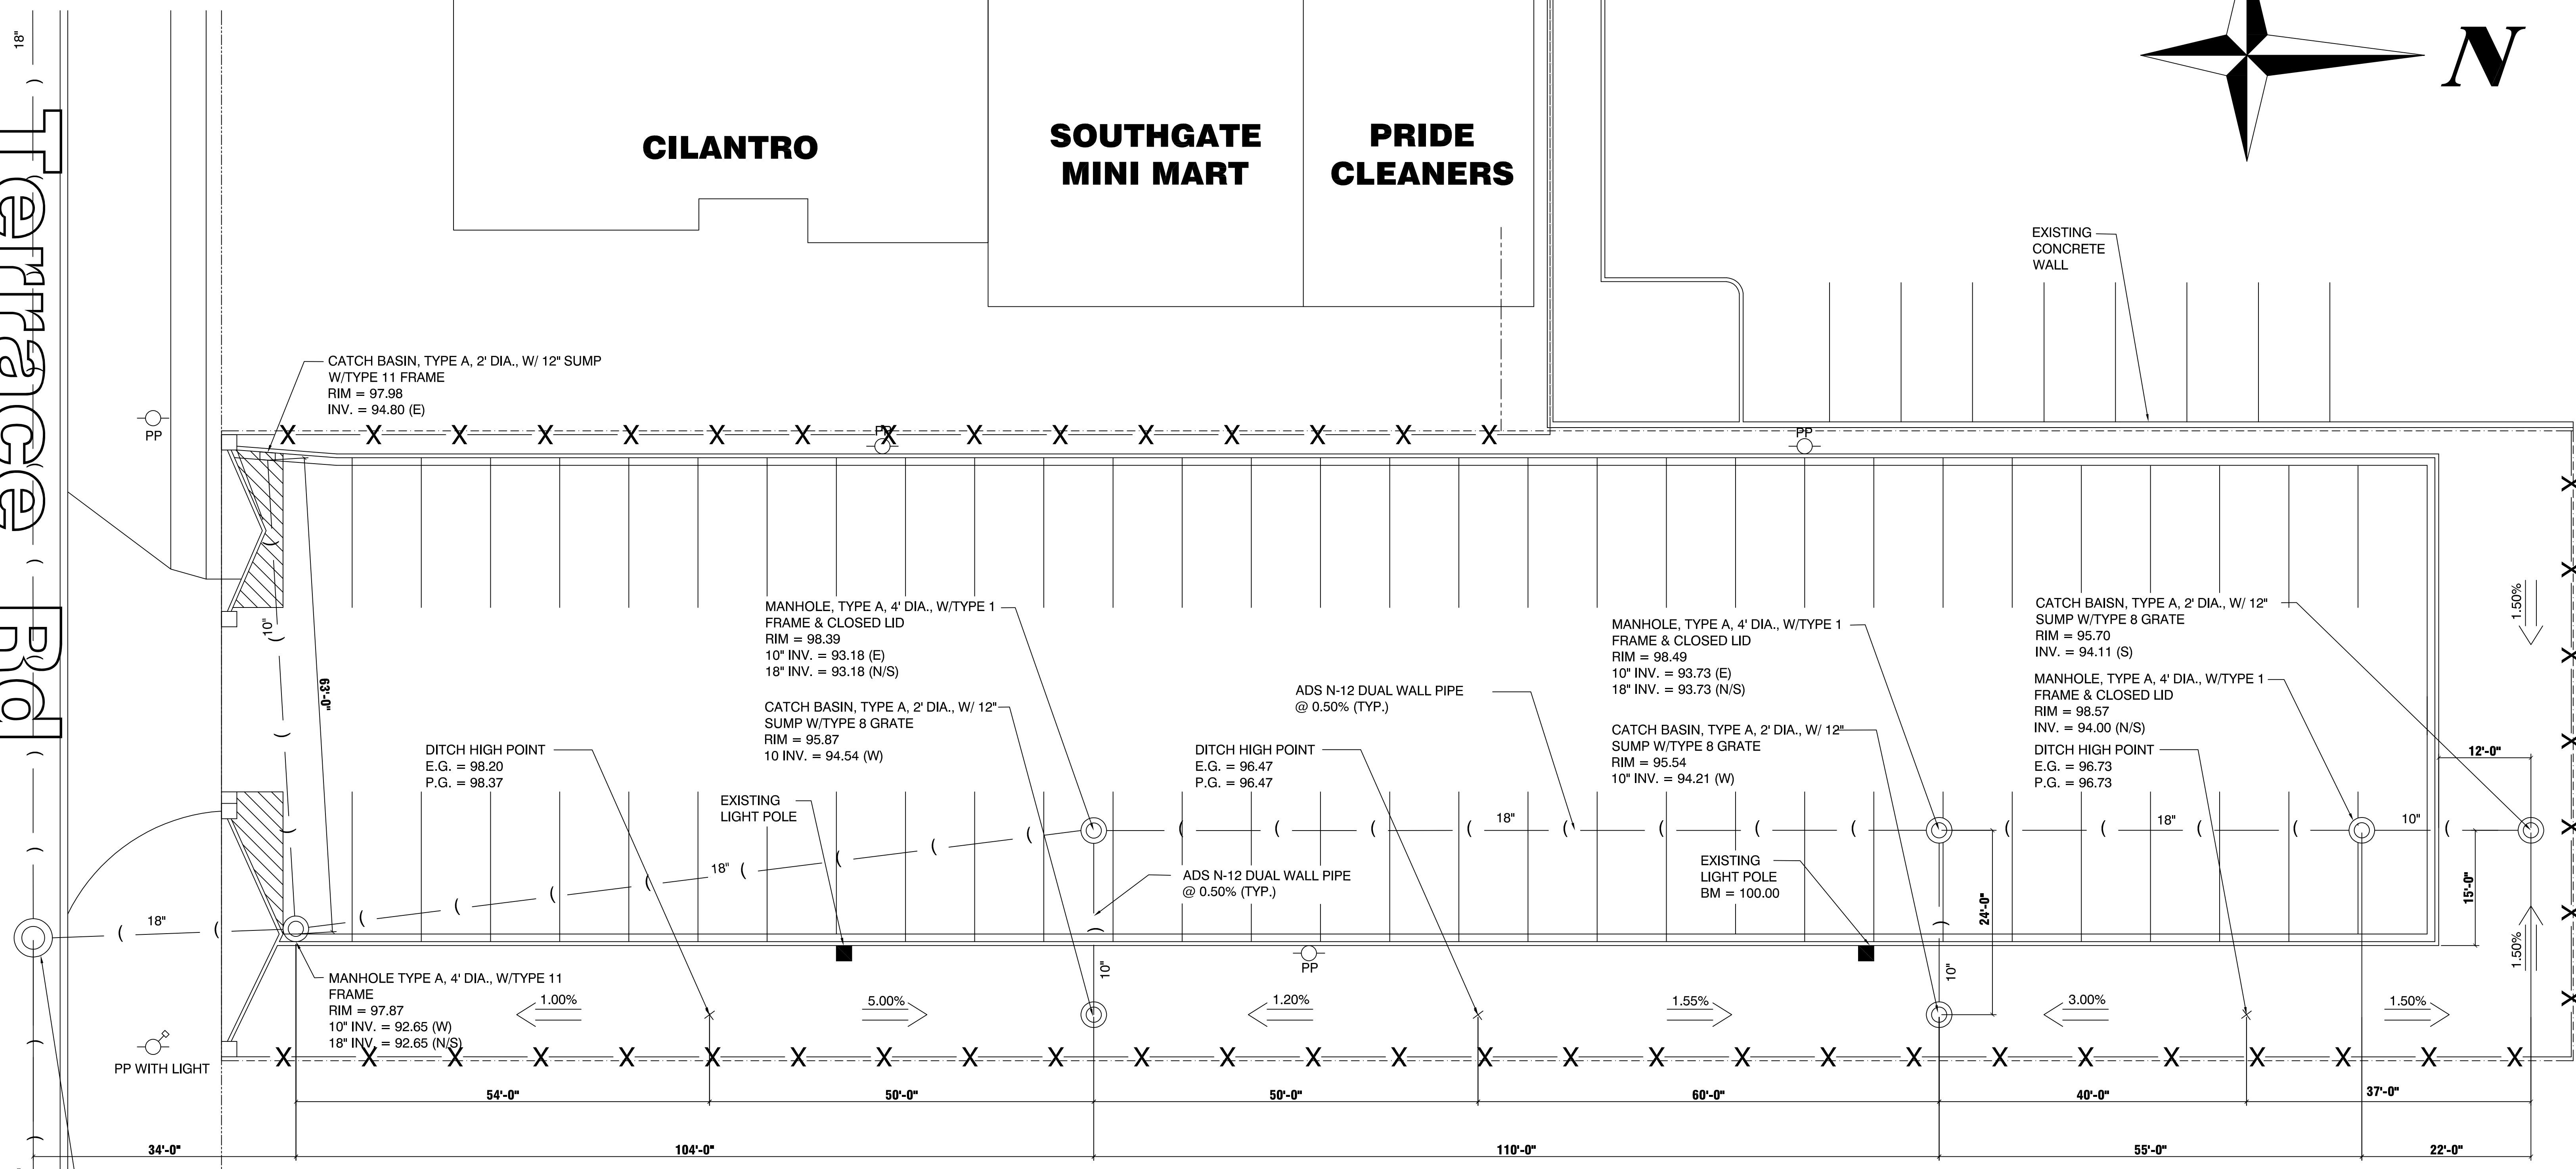

VILLAGE OF HOMEWOOD
ENGINEERING DIVISION

DESIGNED BY: B.A.H.
DRAWN BY: B.A.H.
CHECKED BY: -

REVISIONS			
NO.	DATE	BY	DESCRIPTION

VILLAGE OF HOMEWOOD
TERRACE ROAD PARKING LOT
LAYOUT

PLOT DATE: 11/29/23	DATE ISSUED: ---	SCALE: 1'-0"=10.0'
CAD FILE: J:\Engineering\PROJECTS\18-19\2018 TERRACE RD PARKING LOT\DRAWINGS		

SHEET
10
OF 10